


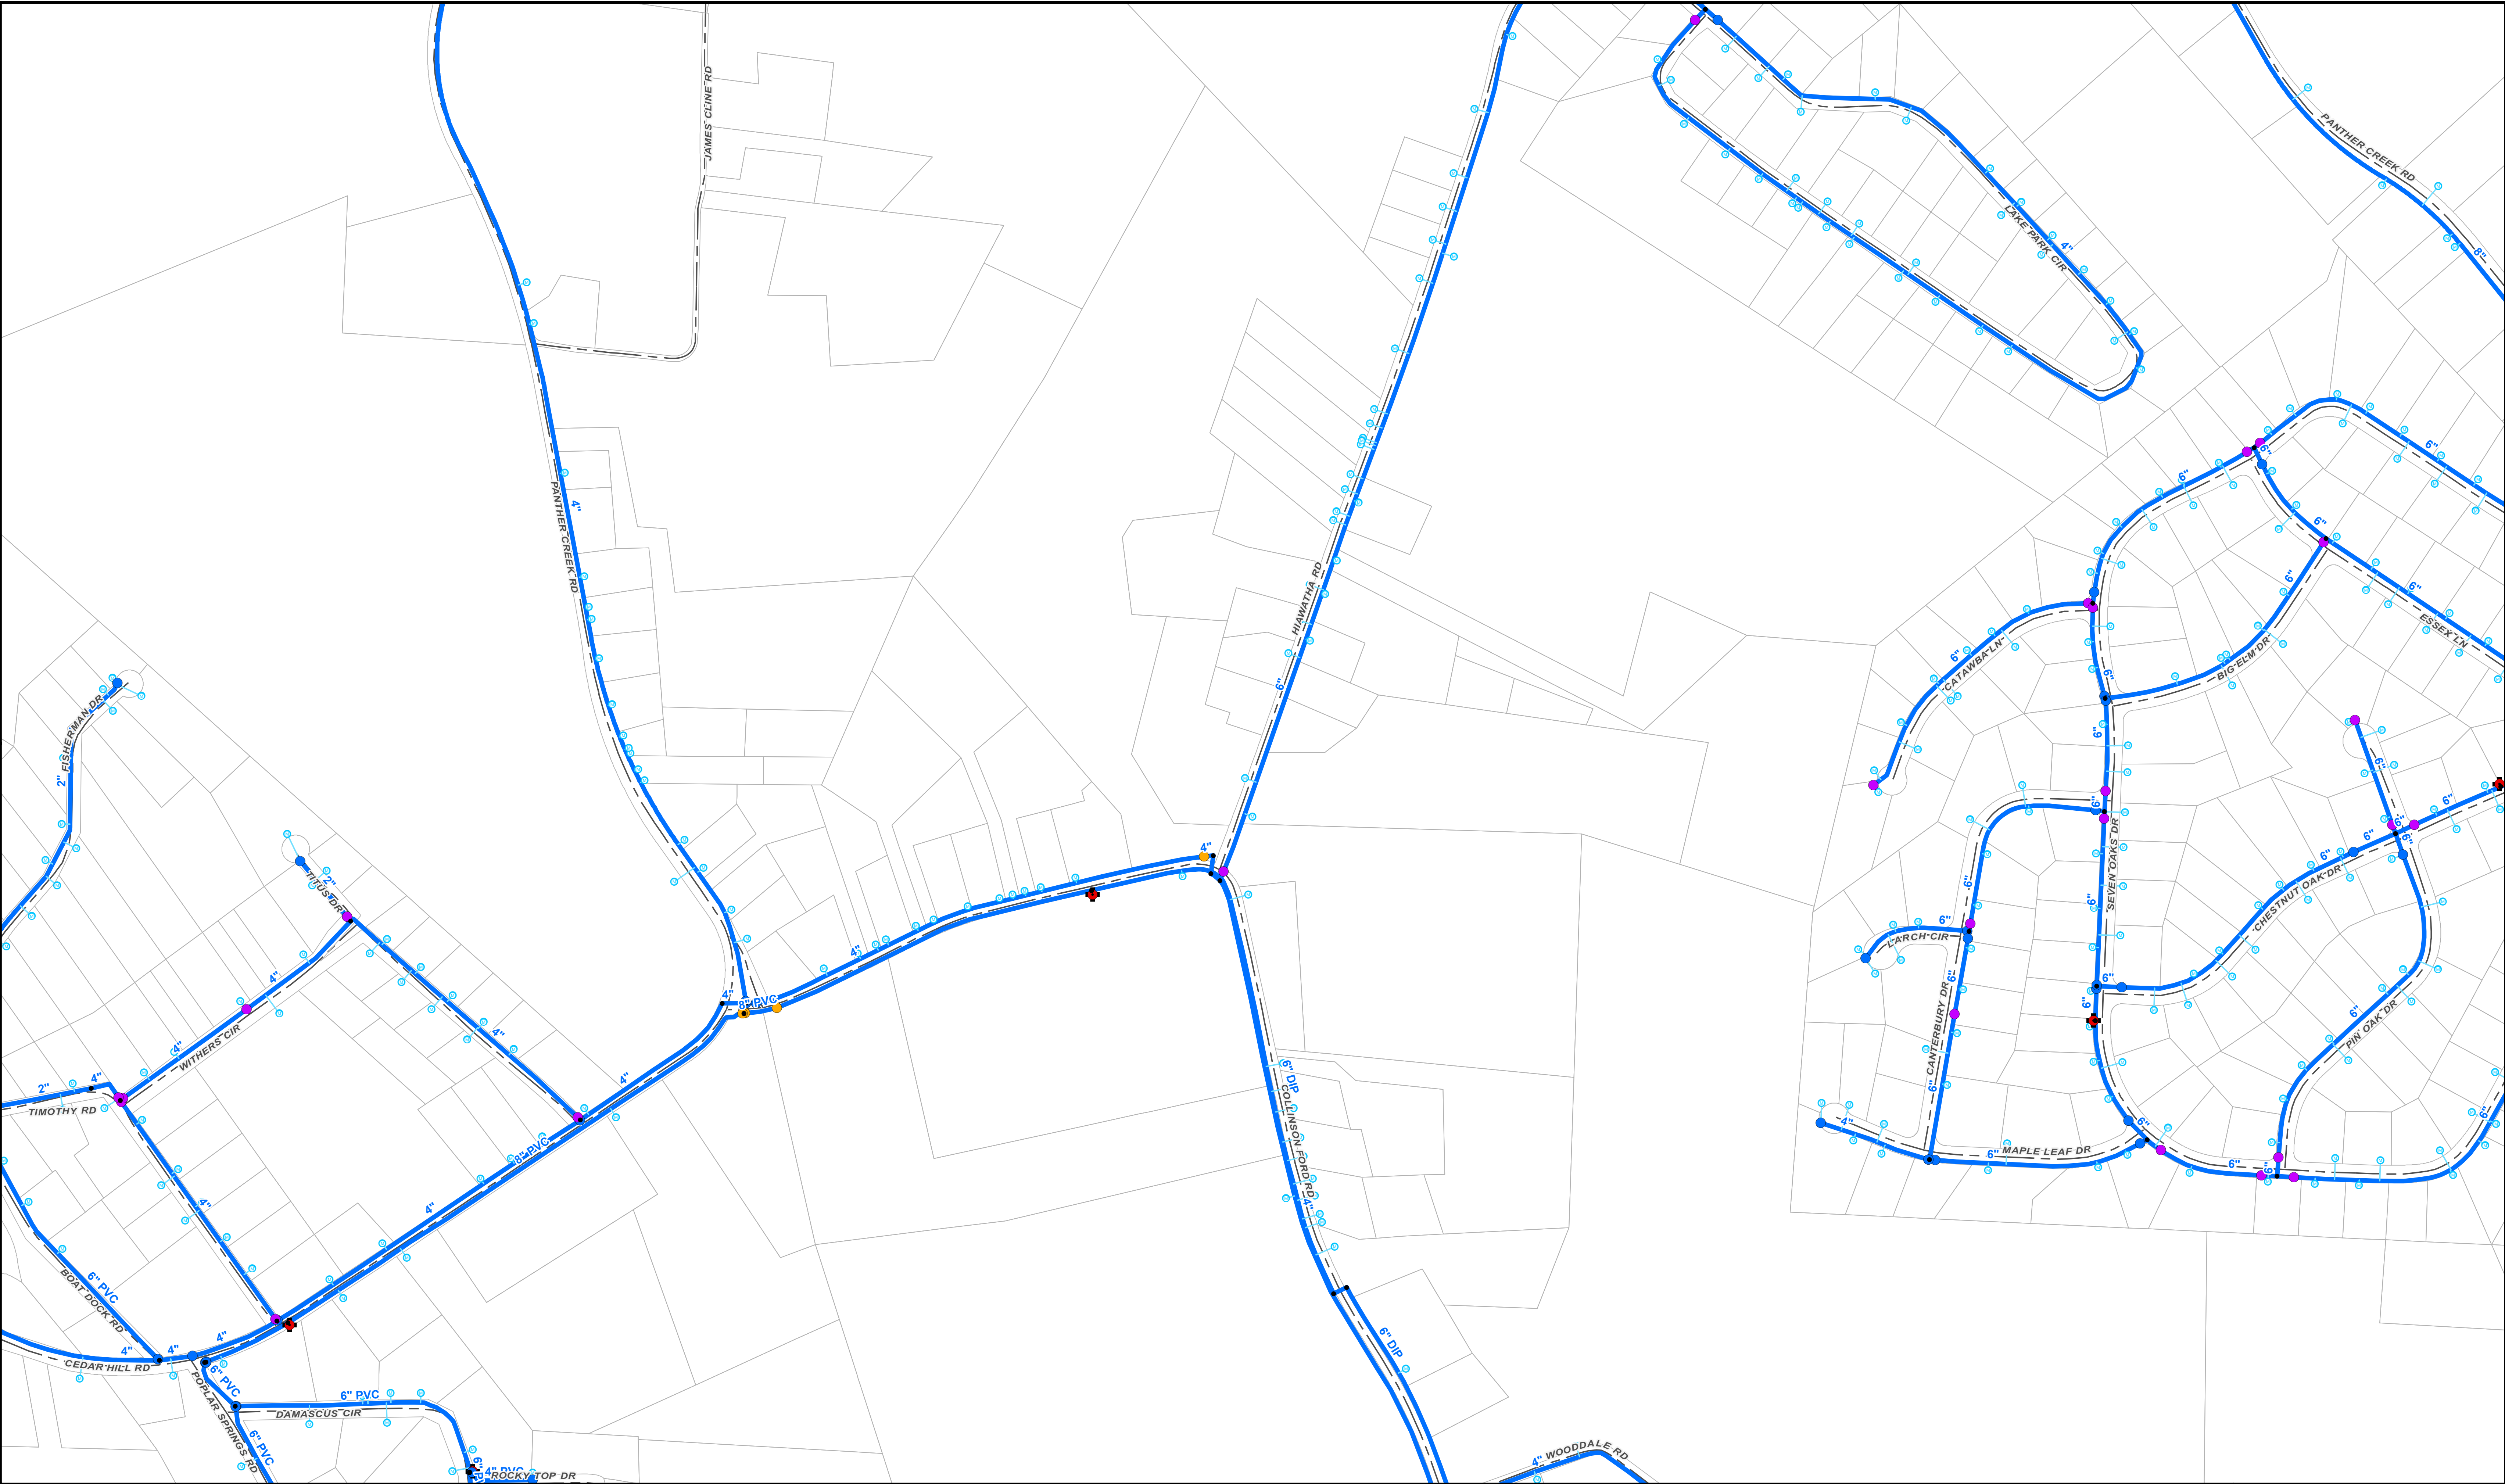

REVISIONS			
REV.	DATE	DESCRIPTION	INITIALS

Area of Change:
Sheet Number:

Map Sheet Index			
12	23	36	48
13	24	37	49
14	25	38	50
05	16	27	39
06	17	28	40
07	18	29	41
08	19	30	42
09	20	31	43
10	21	32	44
11	22	33	45
12	23	34	46
13	24	35	47

Valve

- As-Built
- Digitize
- GPS


Master Meter

- Booster Station
- Water Fire Hydrant
- Water Meter

Legend

- Water Hydrant Service Line
- Water Main
- Water Service Line
- Railroad

- District Boundary
- Zone Boundary
- Water Tank

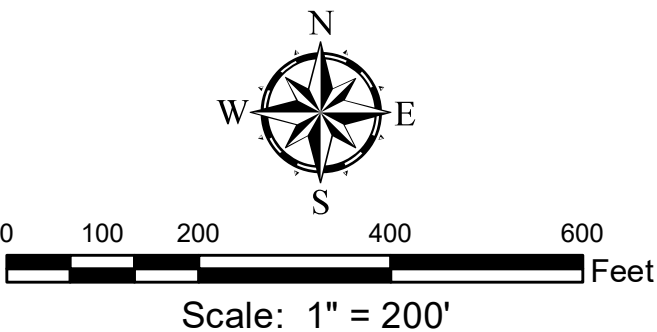

GRW
engineering | architecture | geospatial
This map and Geographic Information System (GIS) have been prepared by GRW for the use of the Alpha-Talbot Utility District ONLY. ATUD, it's agents or assigns, make no representations as to it's accuracy. It should not be relied upon by any other person, organization or entity.
GRW Project No. 2786-001