


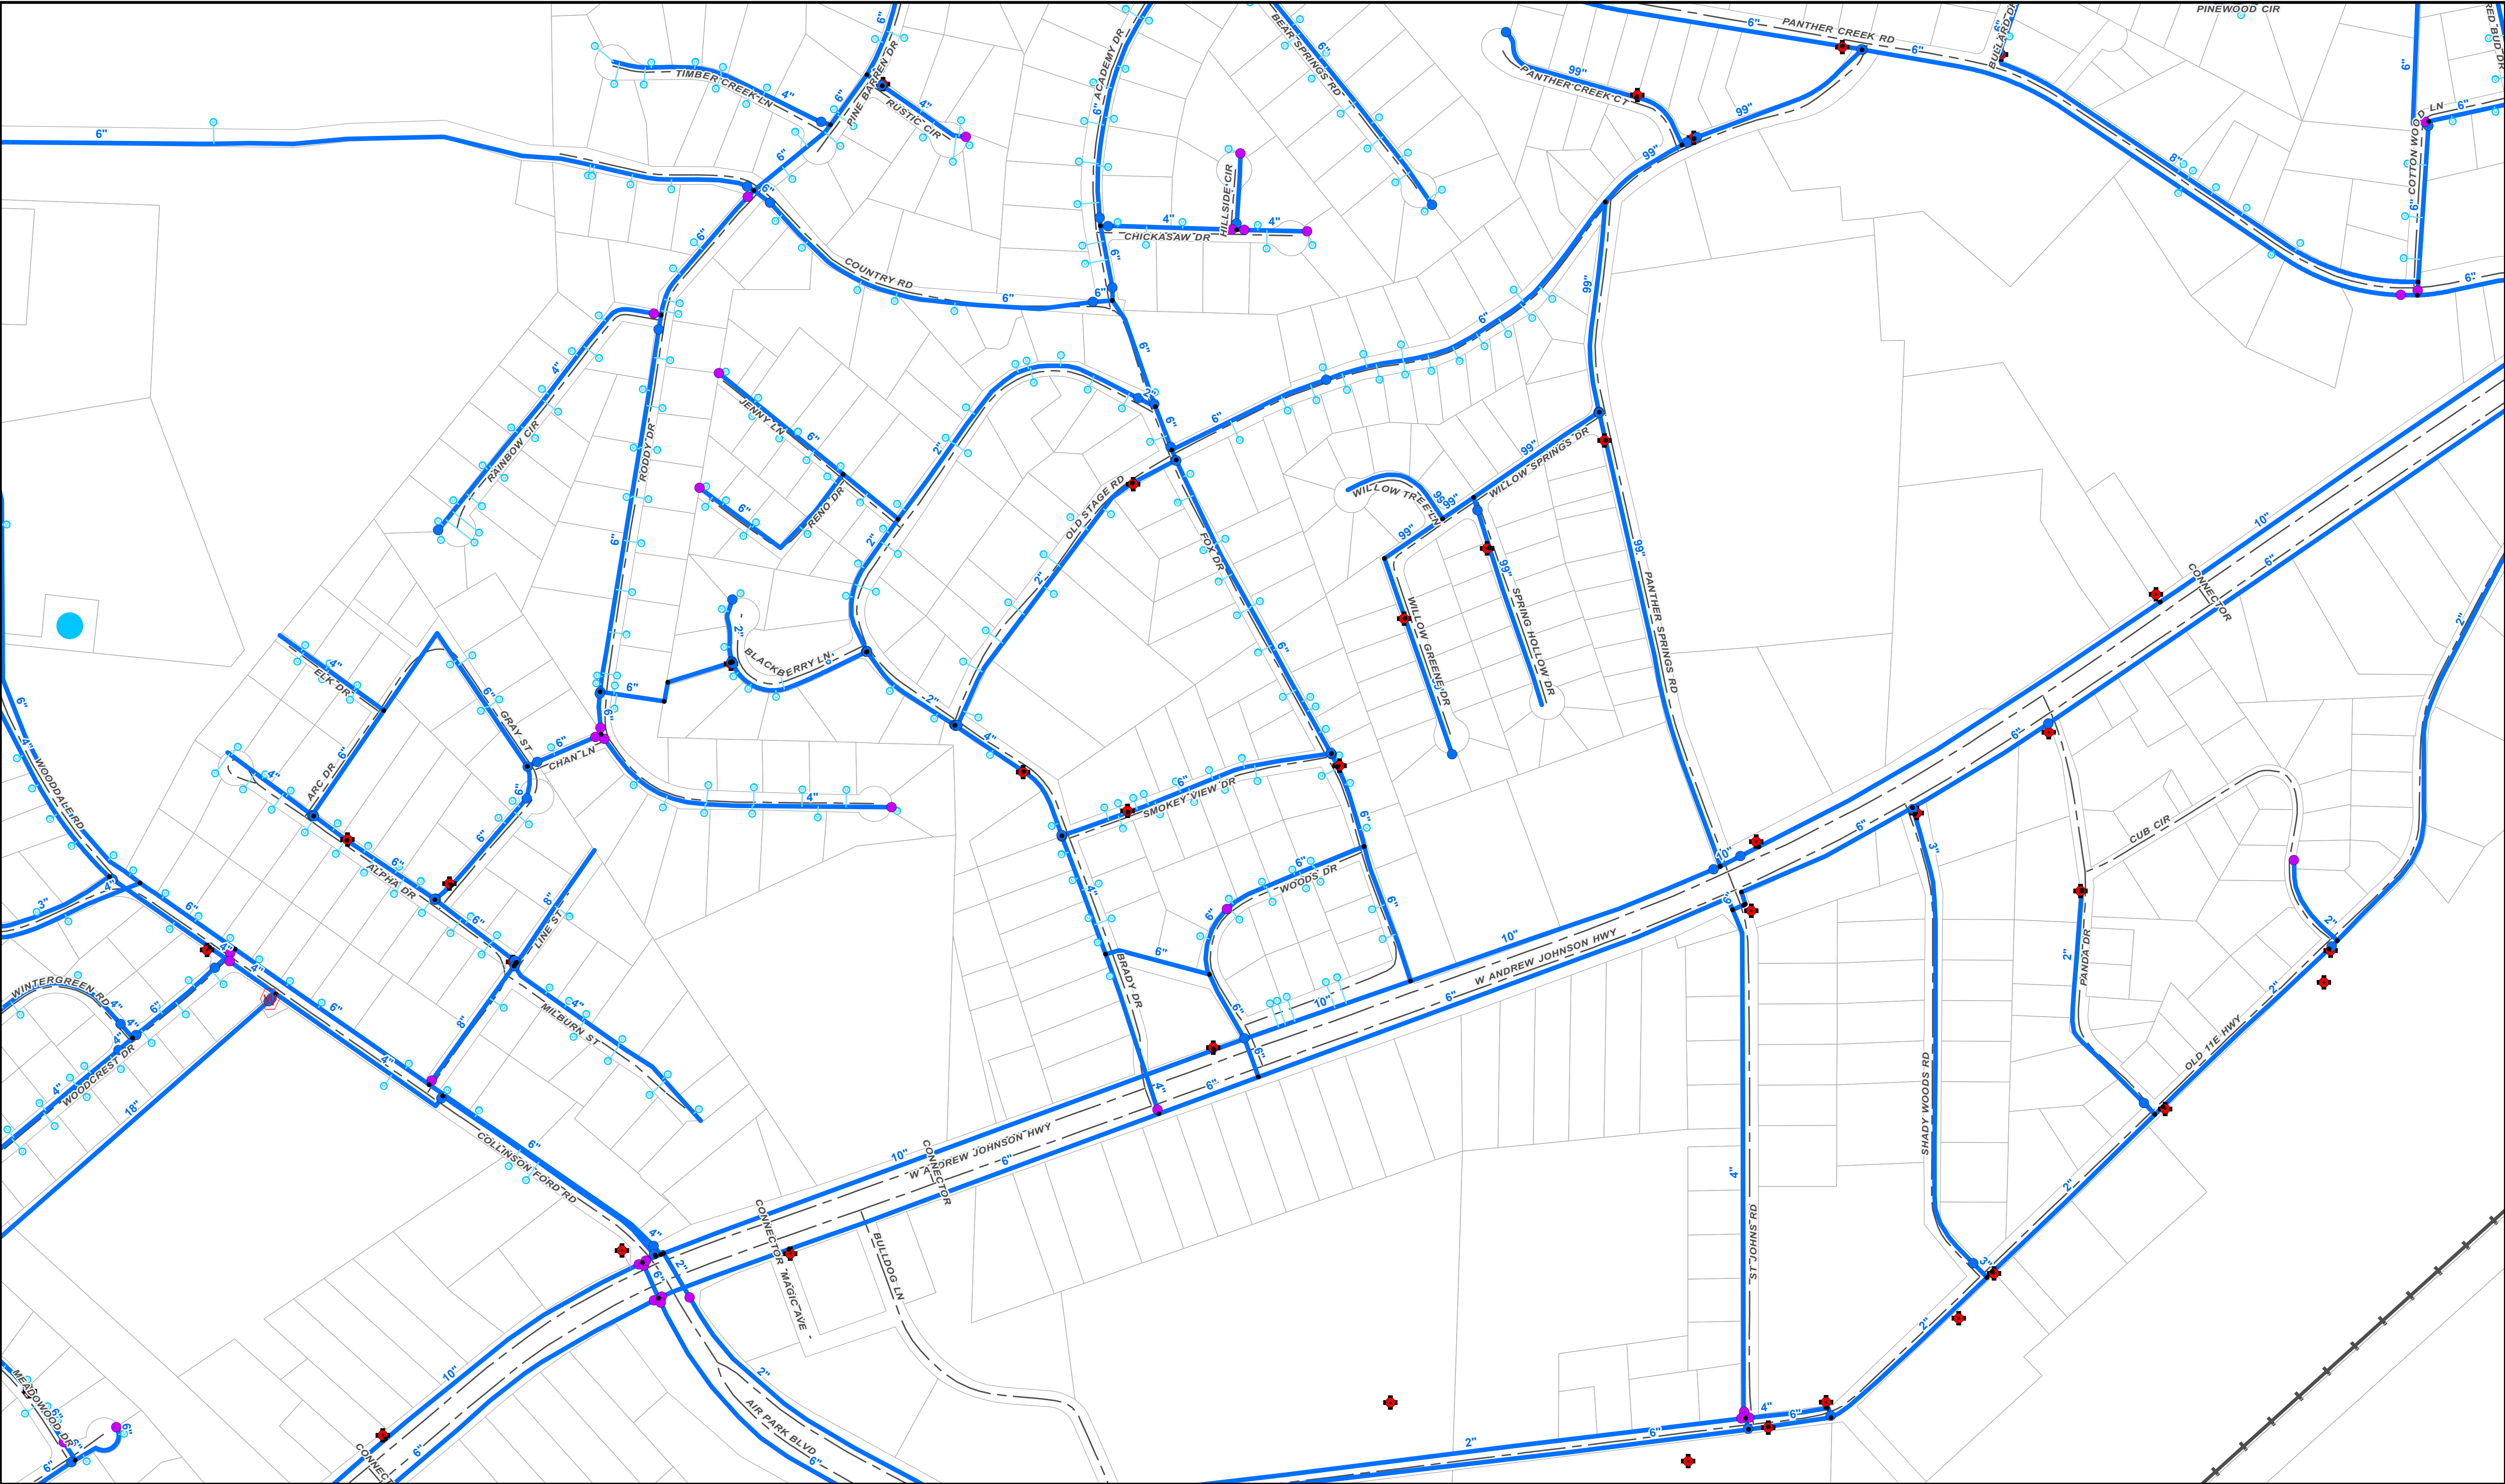

| REVISIONS |      |             |          |
|-----------|------|-------------|----------|
| REV.      | DATE | DESCRIPTION | INITIALS |
|           |      |             |          |
|           |      |             |          |
|           |      |             |          |
|           |      |             |          |

Area of Change:  
Sheet Number:

| Map Sheet Index |    |    |    |
|-----------------|----|----|----|
| 12              | 23 | 36 | 48 |
| 13              | 24 | 37 | 49 |
| 14              | 25 | 38 | 50 |
| 15              | 26 | 39 | 51 |
| 05              | 16 | 27 | 39 |
| 06              | 17 | 28 | 40 |
| 07              | 18 | 29 | 41 |
| 08              | 19 | 30 | 42 |
| 09              | 20 | 31 | 43 |
| 10              | 21 | 32 | 44 |
| 11              | 22 | 33 | 45 |
|                 |    |    |    |
|                 |    |    |    |
|                 |    |    |    |

Valve

- As-Built
- Digitize
- GPS

Master Meter


- Booster Station
- Water Fire Hydrant
- Water Meter

Legend

- Water Hydrant Service Line
- Water Main
- Water Service Line
- Railroad

District Boundary

- Zone Boundary
- Water Tank

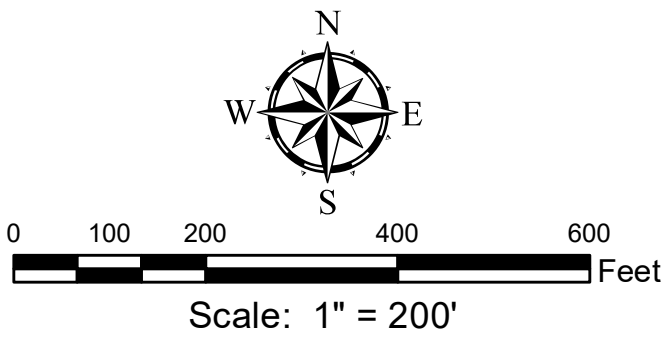

**GRW**  
engineering | architecture | geospatial  
This map and Geographic Information System (GIS) have been prepared by GRW for the use of the Alpha-Talbot Utility District ONLY. ATUD, it's agents or assigns, make no representations as to it's accuracy. It should not be relied upon by any other person, organization or entity.  
GRW Project No. 2786-001