


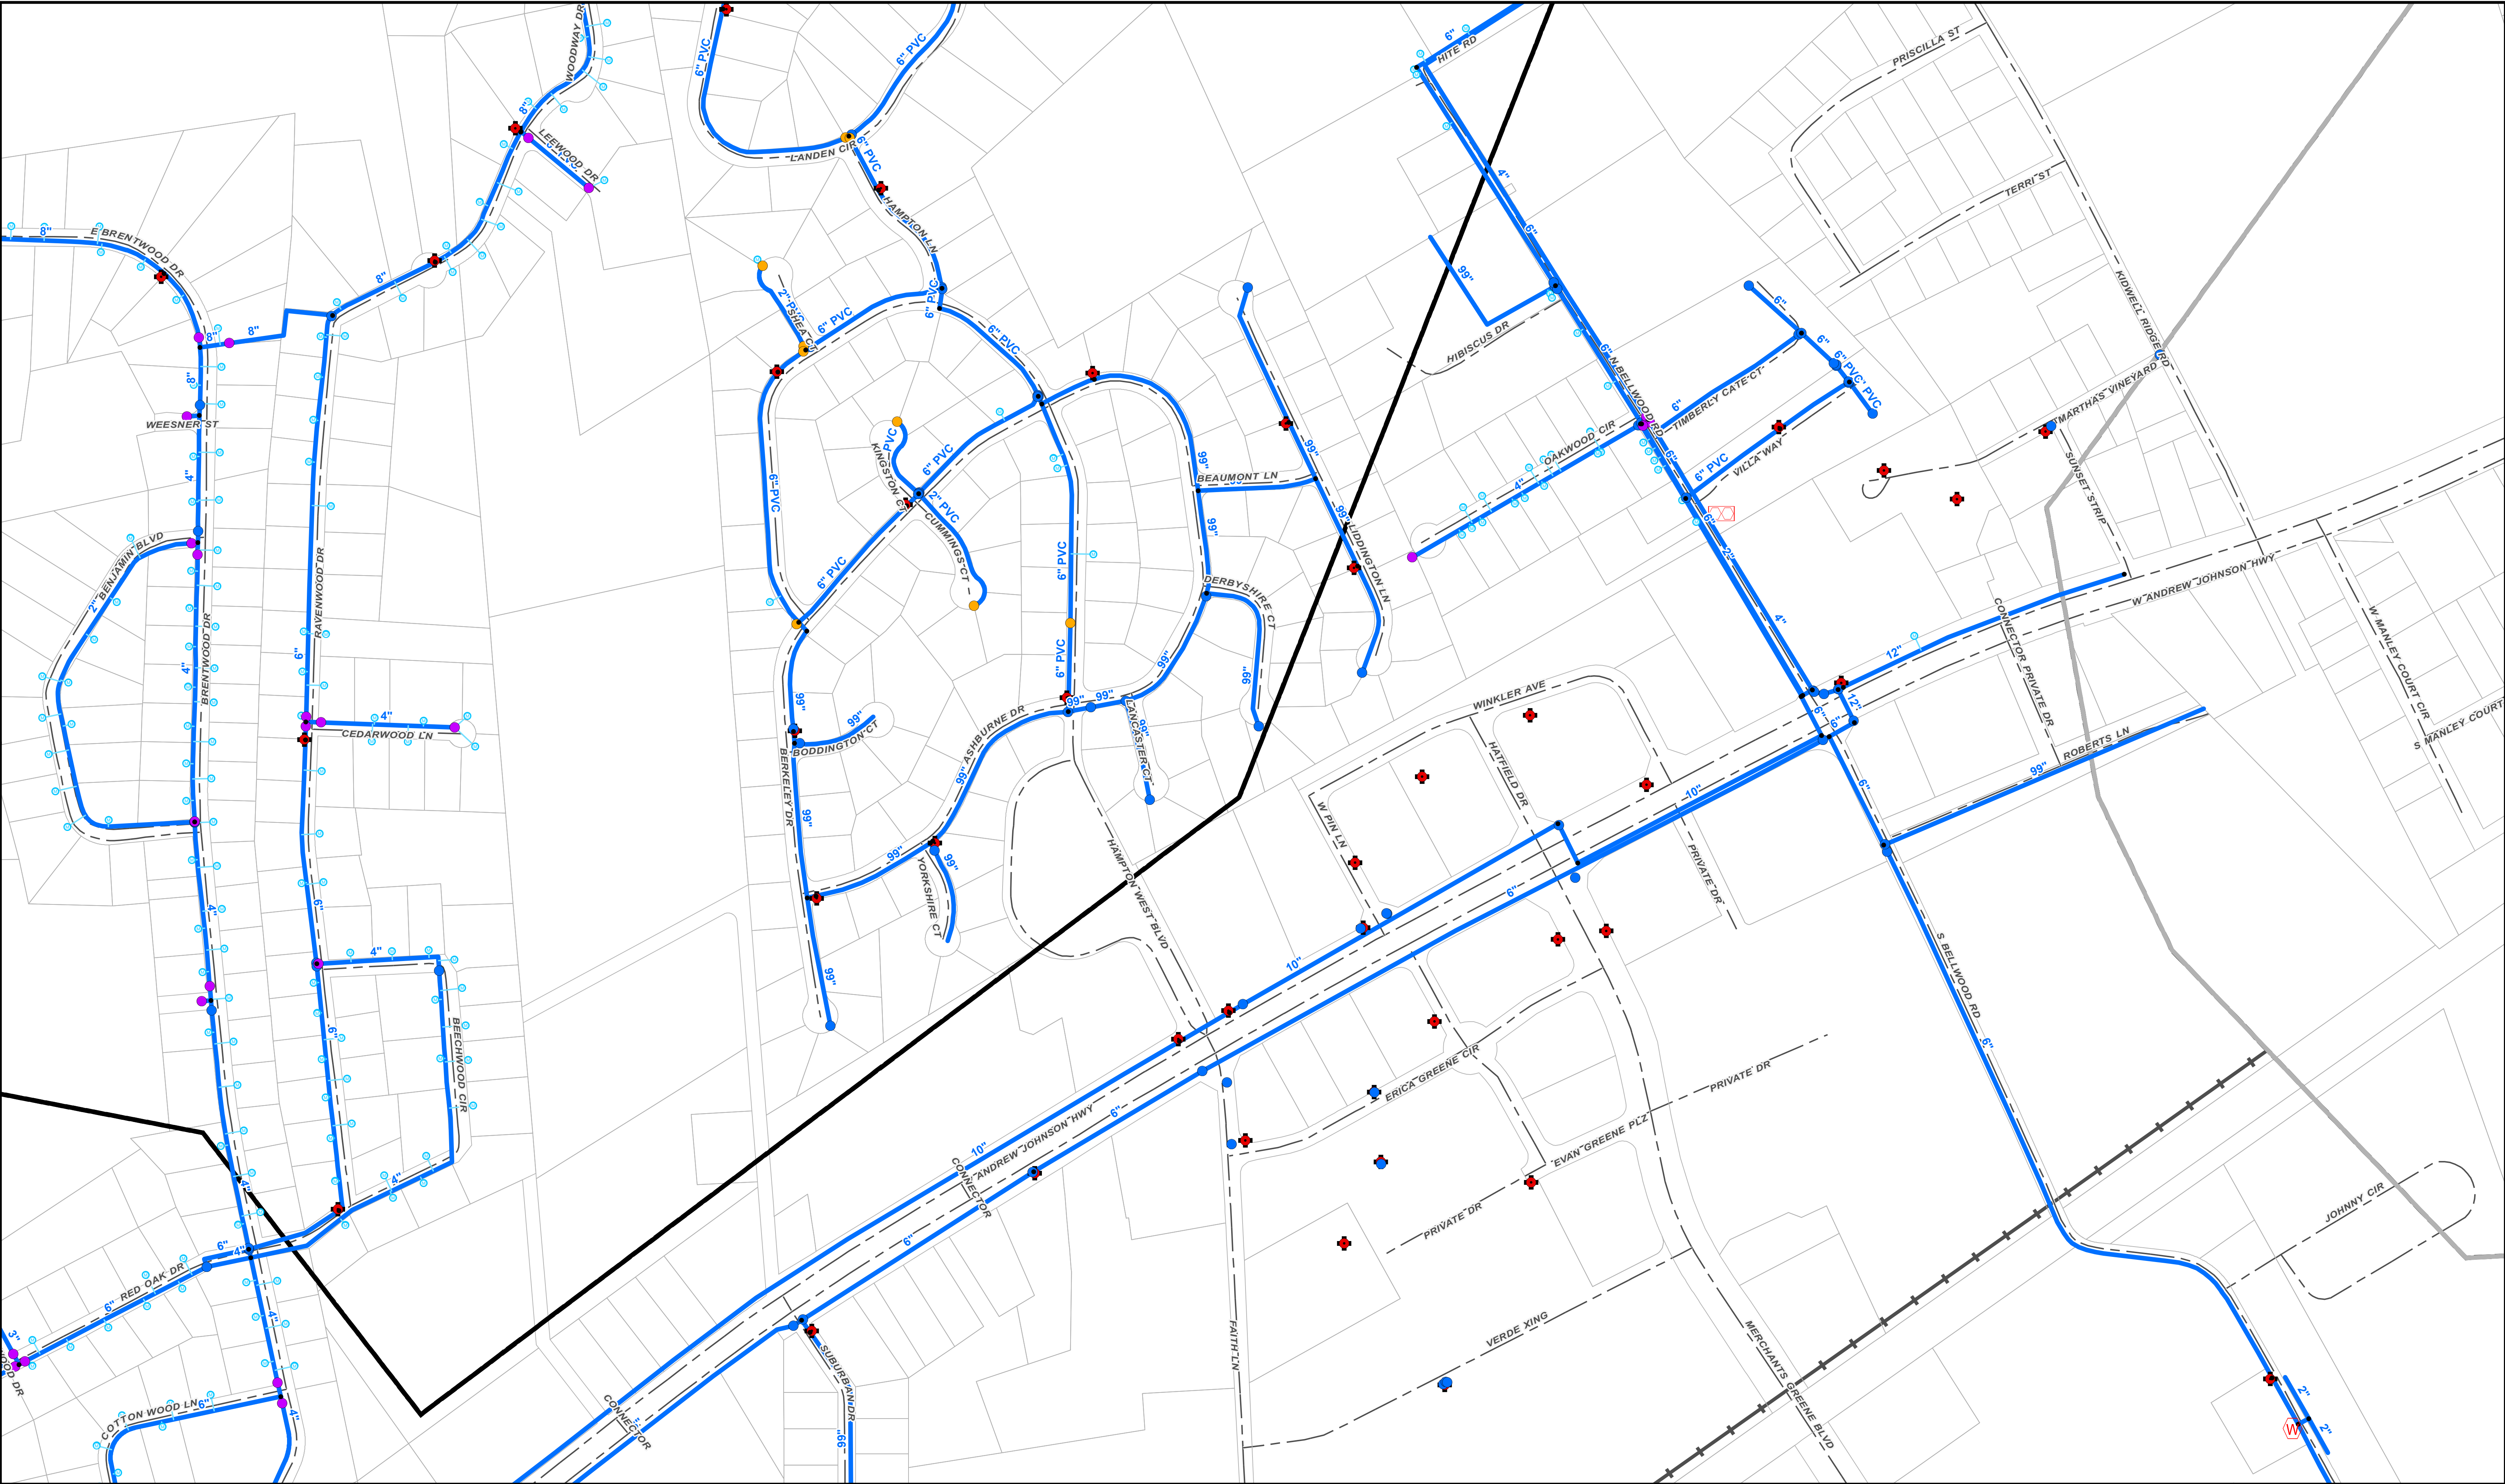

REVISIONS			
REV.	DATE	DESCRIPTION	INITIALS

Area of Change:
Sheet Number:

Map Sheet Index			
12	23	36	48
13	24	37	49
14	25	38	50
05	16	29	41
01	06	19	32
02	07	20	33
03	08	21	34
04	09	22	35
10	20	31	43
11	21	32	44
22	33	46	58
34	46	59	71

Valve

- As-Built
- Digitize
- GPS

Master Meter

- Booster Station


Water Fire Hydrant

- Water Meter

Legend

- Water Hydrant Service Line
- Water Main
- Water Service Line
- Railroad

- District Boundary
- Zone Boundary
- Water Tank

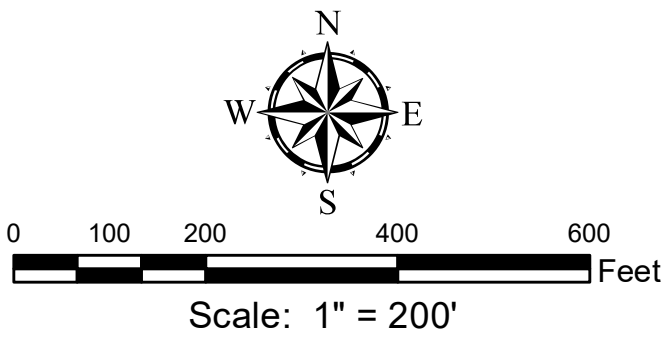

GRW
engineering | architecture | geospatial
This map and Geographic Information System (GIS) have been prepared by GRW for the use of the Alpha-Talbot Utility District ONLY. ATUD, its agents or assigns, make no representations as to its accuracy. It should not be relied upon by any other person, organization or entity.
GRW Project No. 2786-001