


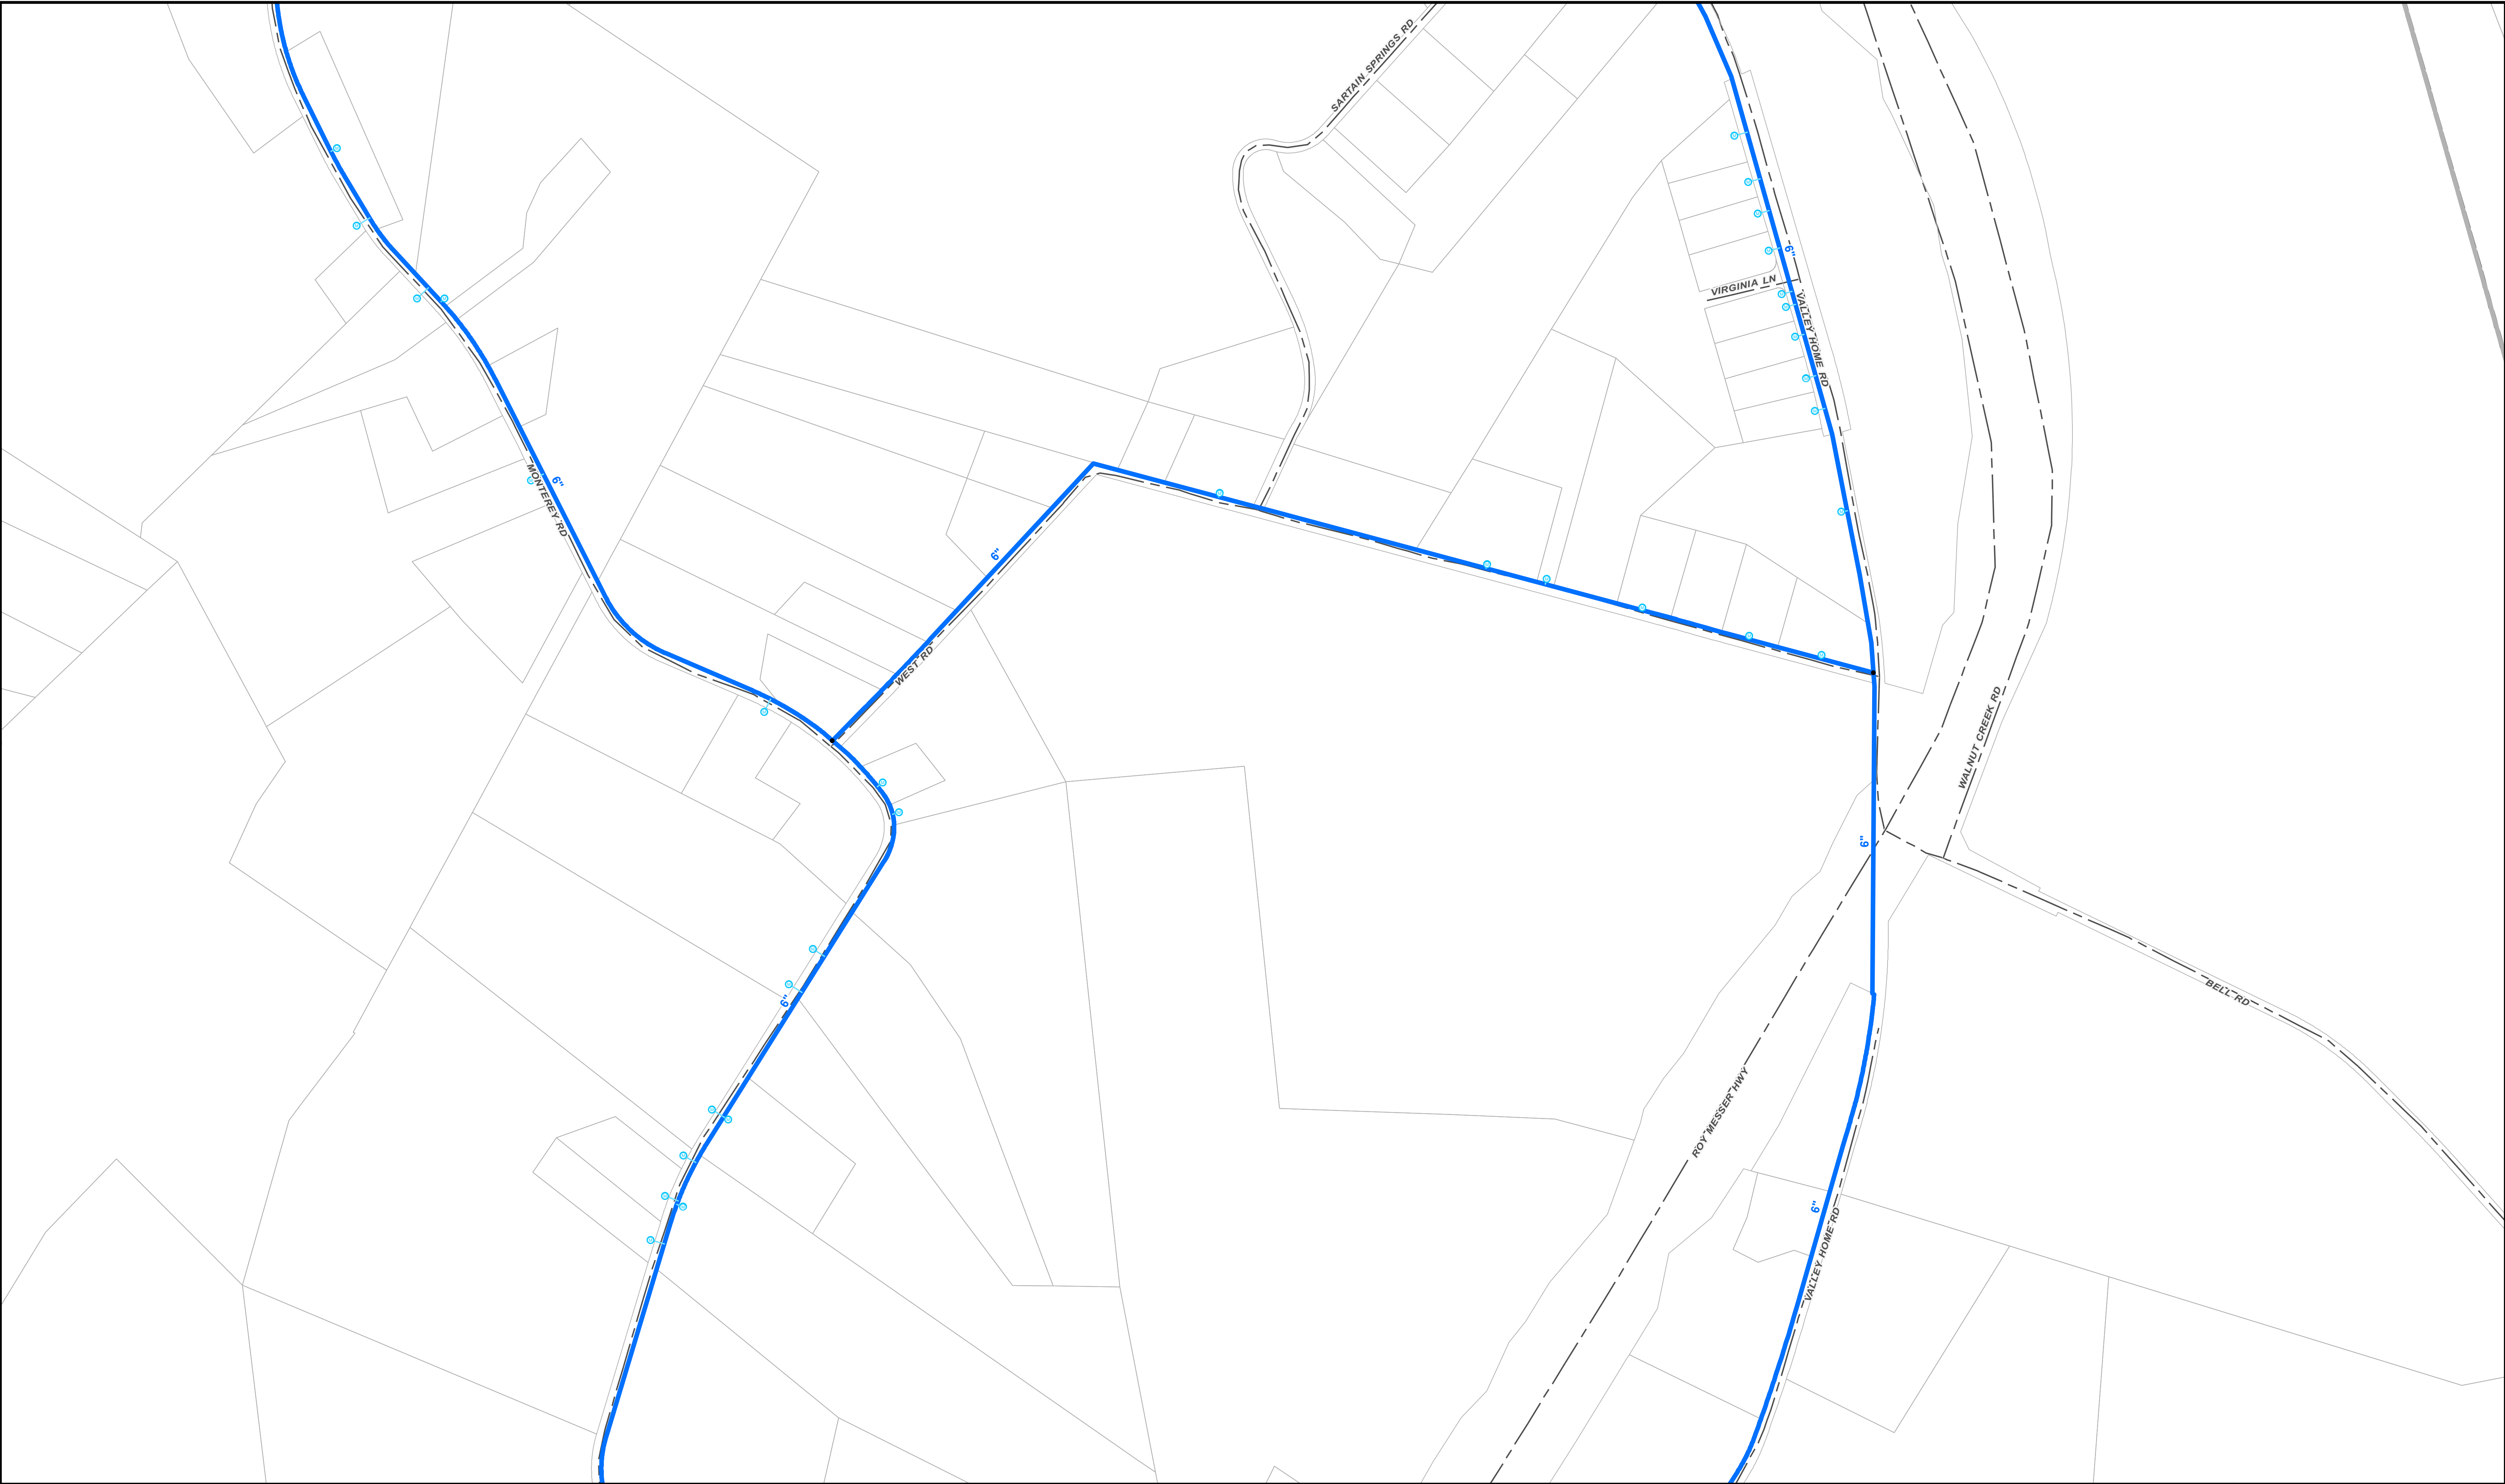

REVISIONS			
REV.	DATE	DESCRIPTION	INITIALS

Area of Change:
Sheet Number:

Map Sheet Index			
01	02	03	04
05	06	07	08
09	10	11	12
13	14	15	16
17	18	19	20
21	22	23	24
25	26	27	28
29	30	31	32
33	34	35	36
37	38	39	40
41	42	43	44
45	46	47	48
49	50	51	52
53	54	55	56
57	58	59	60
61	62	63	64
65	66	67	68
69	70	71	72
73	74	75	76
77	78	79	80
81	82	83	84
85	86	87	88
89	90	91	92
93	94	95	96
97	98	99	100

Valve

- As-Built
- Digitize
- GPS

Master Meter

- Master Meter

Booster Station

- Booster Station

Water Fire Hydrant

- Water Fire Hydrant

Water Meter

- Water Meter

Legend

- Water Hydrant Service Line
- Water Main
- Water Service Line
- Railroad

District Boundary


- District Boundary

Zone Boundary

- Zone Boundary

Water Tank

- Water Tank

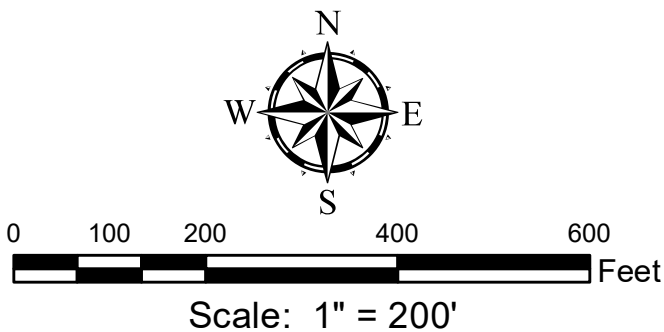

GRW
engineering | architecture | geospatial
This map and Geographic Information System (GIS) have been prepared by GRW for the use of the Alpha-Talbot Utility District ONLY. ATUD, it's agents or assigns, make no representations as to it's accuracy. It should not be relied upon by any other person, organization or entity.
GRW Project No. 2786-001



ATUD Water System
Jefferson City, Tennessee
Map Sheet 57 of 59

Date: 11/29/2023