


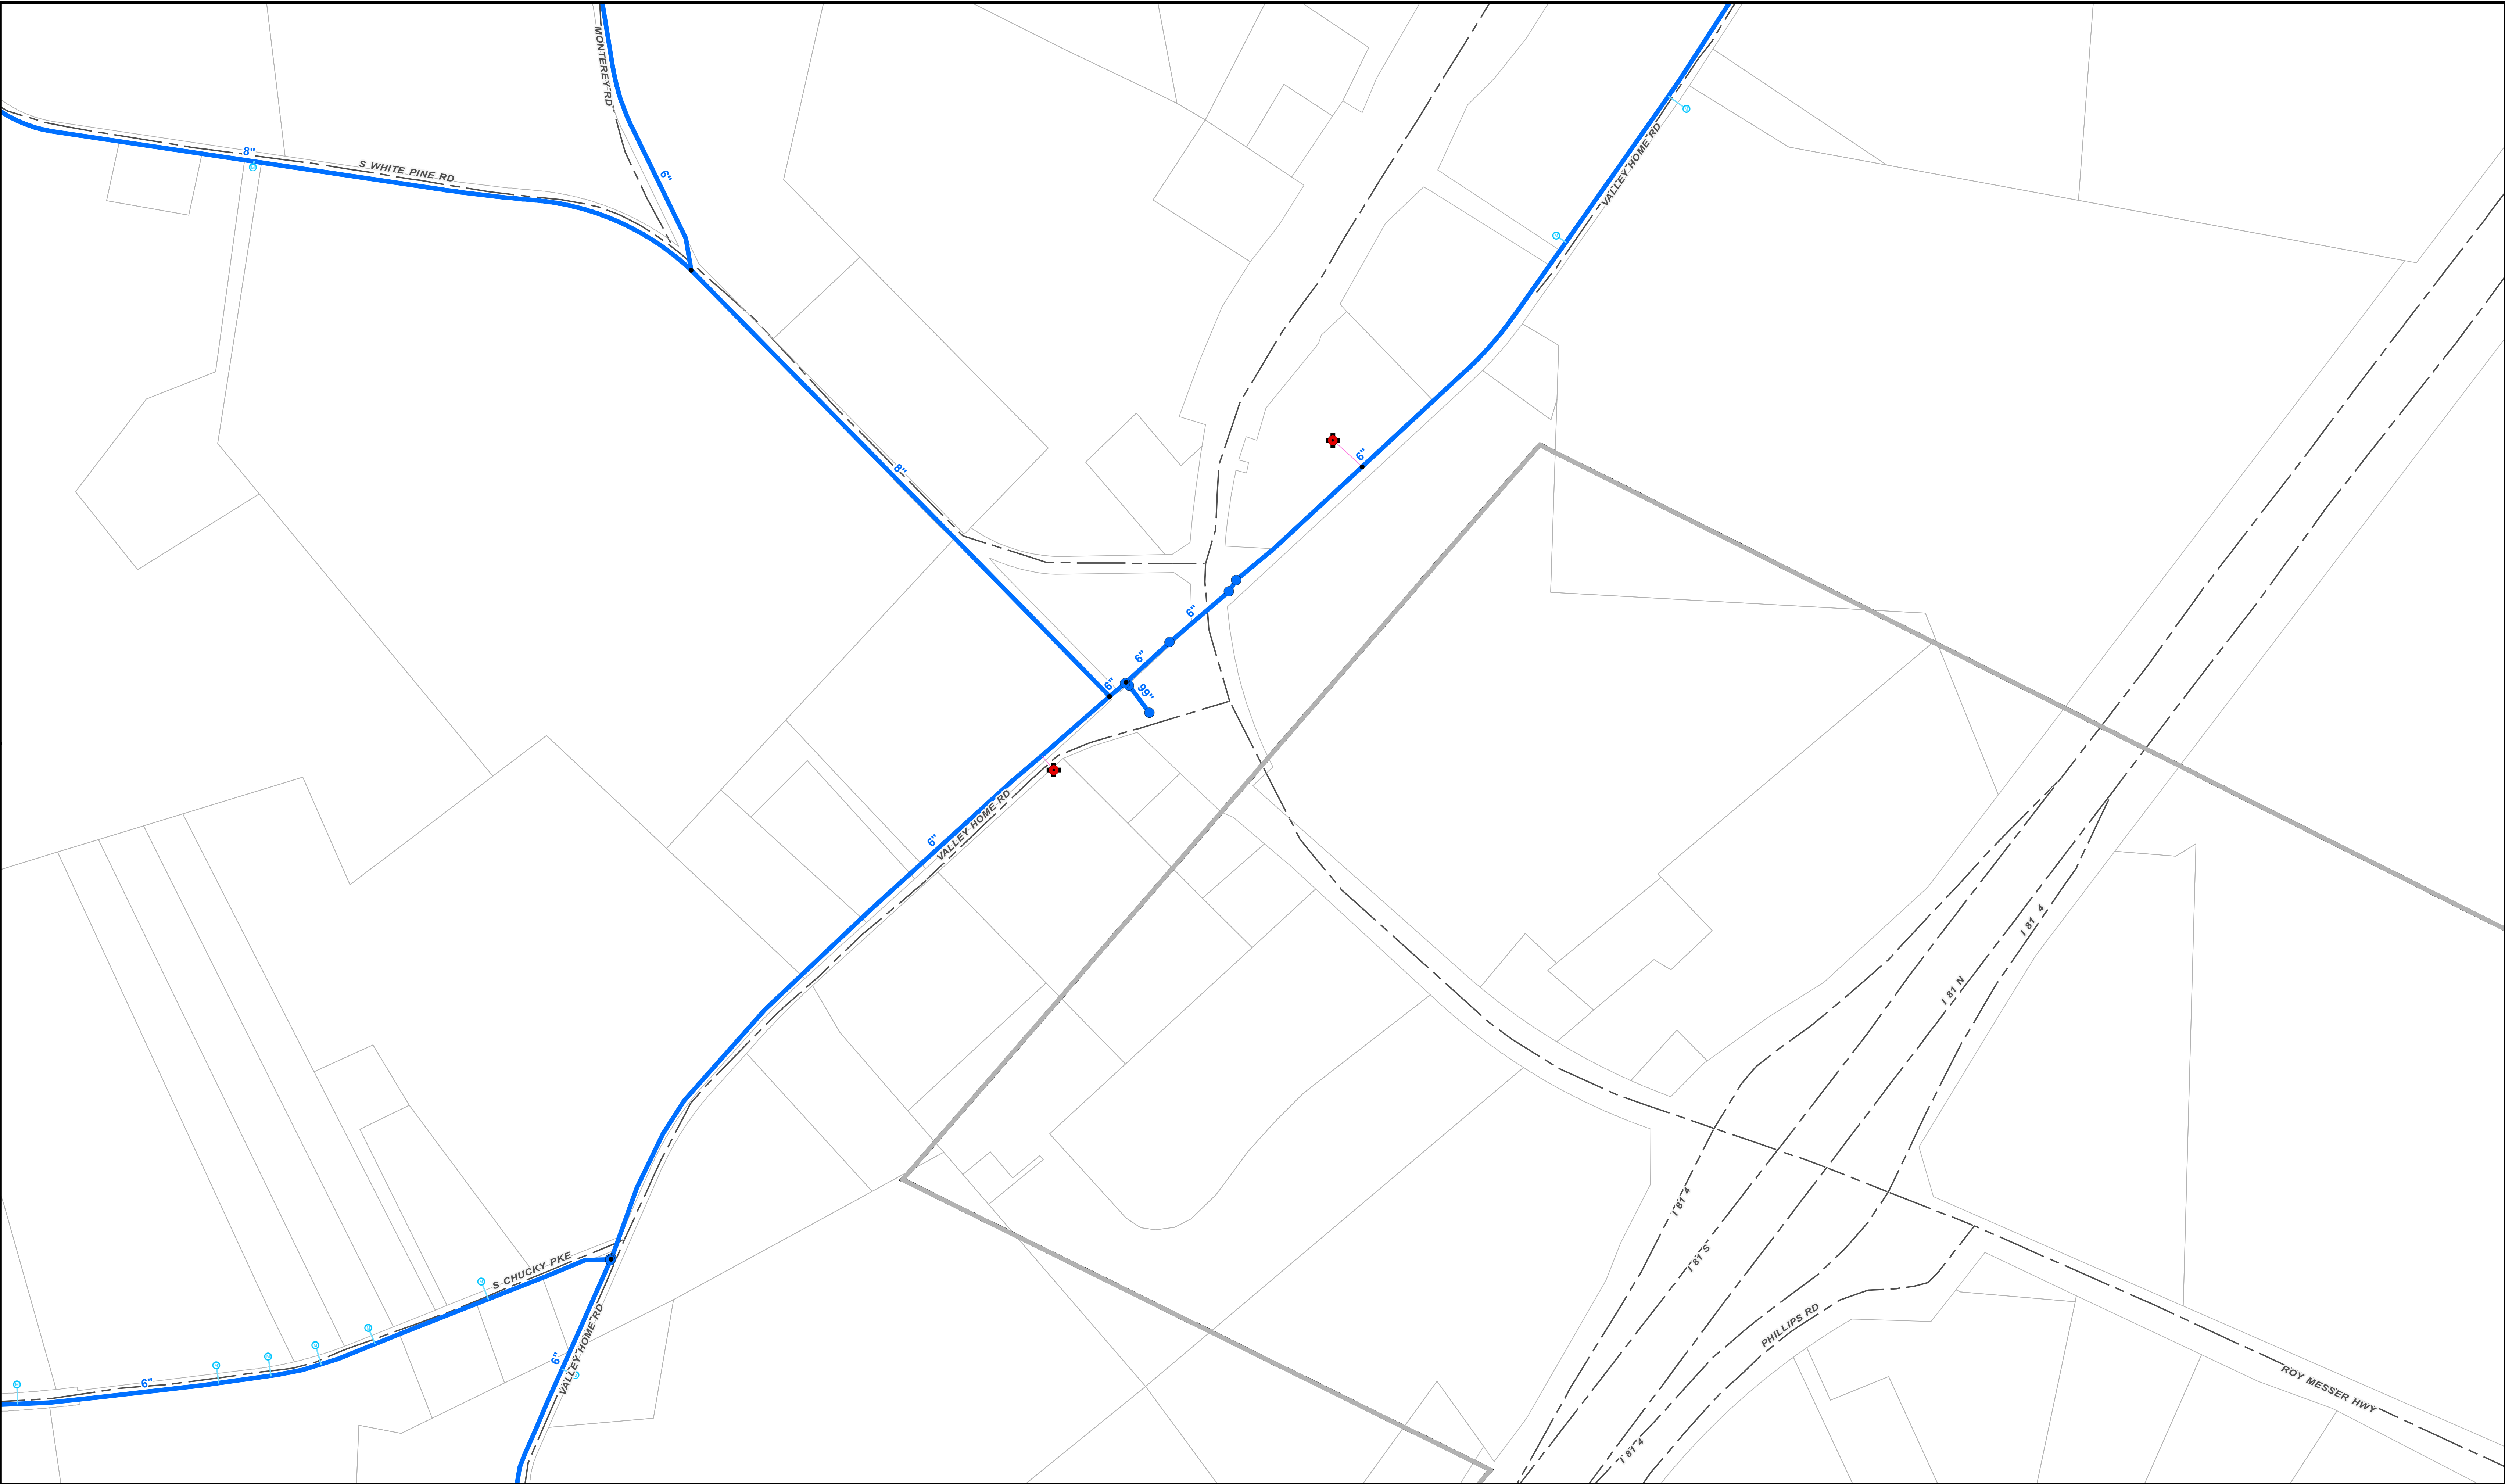

REVISIONS			
REV.	DATE	DESCRIPTION	INITIALS

Area of Change:
Sheet Number:

Map Sheet Index			
	12	23	36
	13	24	37
	14	25	38
05	15	26	39
01	16	27	40
02	17	28	41
03	18	29	42
04	19	30	43
	20	31	44
10	21	32	45
11	22	33	46
	34	47	58
	35	48	59
	36	49	60

Valve

- As-Built
- Digitize
- GPS

Master Meter



Booster Station



Water Fire Hydrant



Water Meter



Legend

- Water Hydrant Service Line
- Water Main
- Water Service Line
- Railroad


District Boundary



Zone Boundary



Water Tank

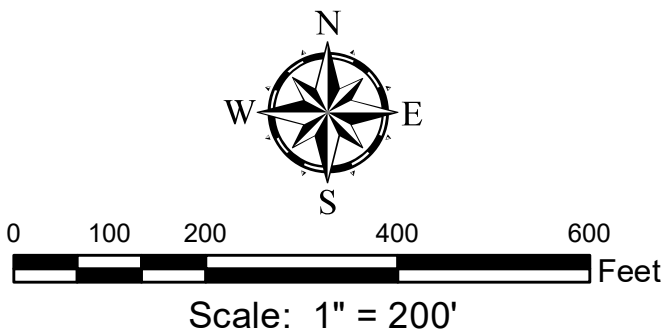

GRW
engineering | architecture | geospatial
This map and Geographic Information System (GIS) have been prepared by GRW for the use of the Alpha-Talbot Utility District ONLY. ATUD, it's agents or assigns, make no representations as to it's accuracy. It should not be relied upon by any other person, organization or entity.
GRW Project No. 2786-001