

LEGEND

2" WATER LINE

3" WATER LINE

4" WATER LINE

6" WATER LINE

8" WATER LINE

12" WATER LINE

WATER TANK

HYDRANT (FIRE & BLOW-OFF)

2"

3"

4"


6"

8"

12"

●

⊕

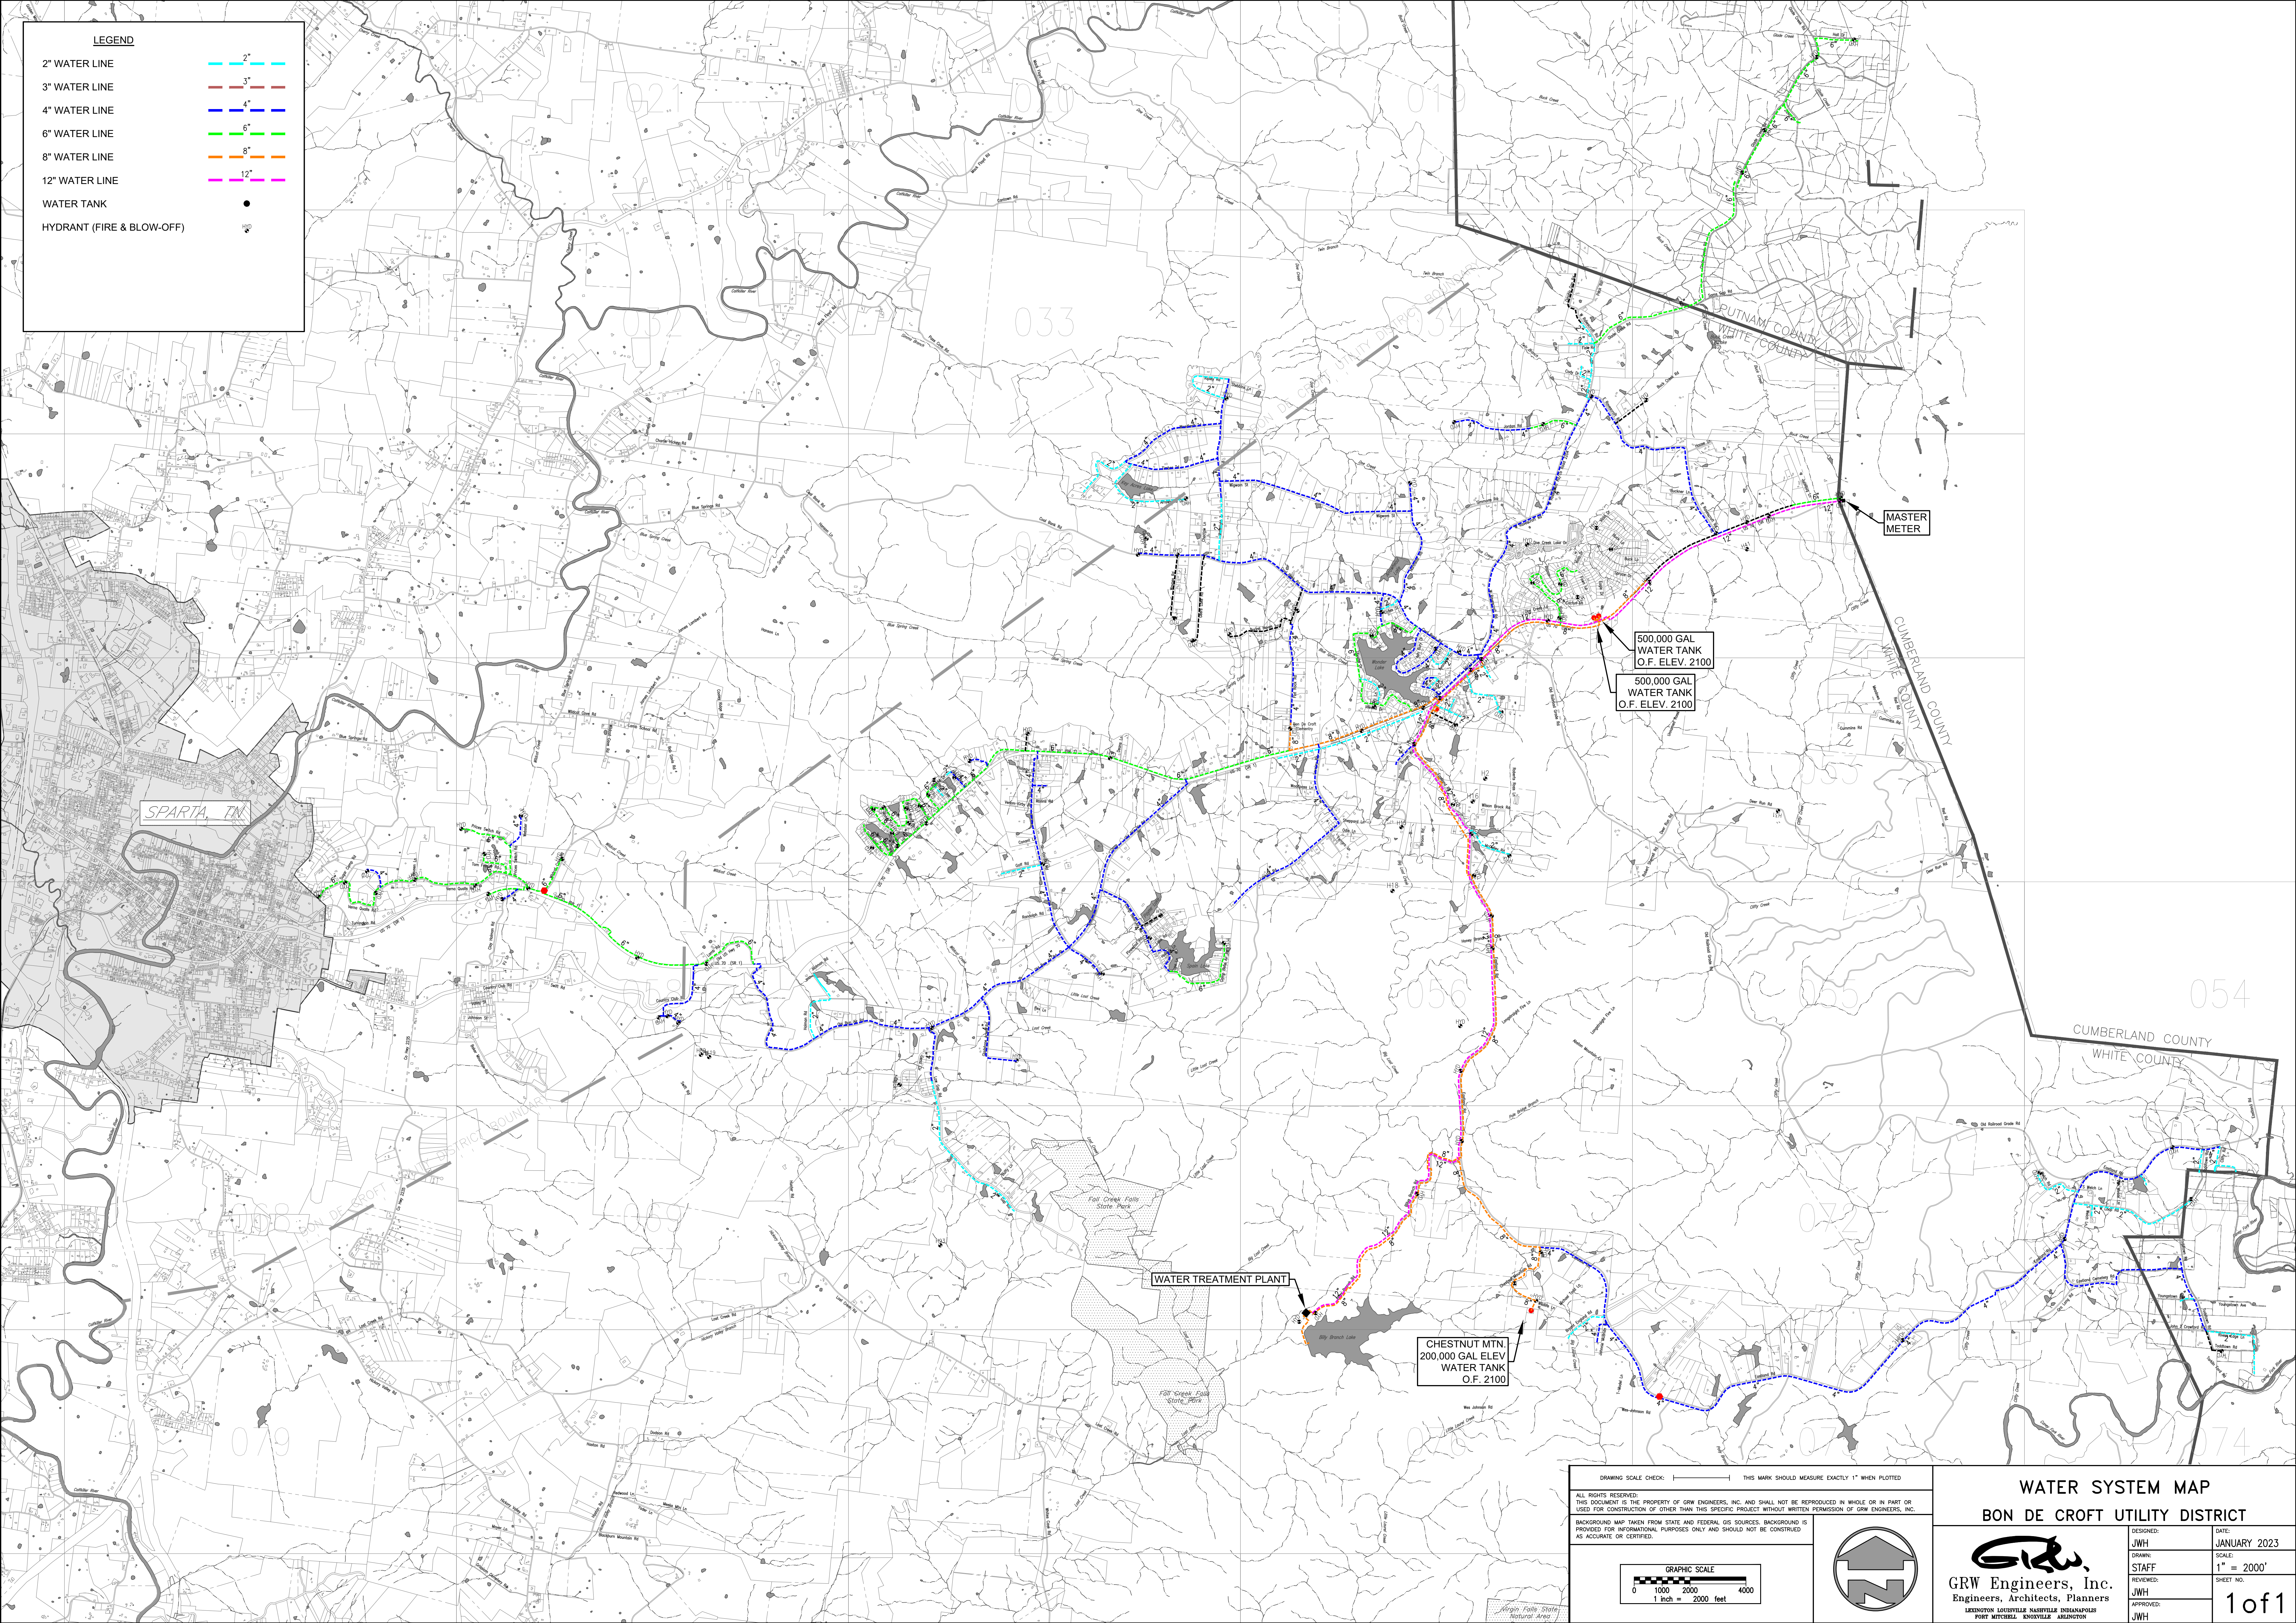

DRAWING SCALE CHECK: THIS MARK SHOULD MEASURE EXACTLY 1" WHEN PLOTTED

ALL RIGHTS RESERVED:
THIS DOCUMENT IS THE PROPERTY OF GRW ENGINEERS, INC. AND SHALL NOT BE REPRODUCED IN WHOLE OR IN PART OR
USED FOR CONSTRUCTION OF OTHER THAN THIS SPECIFIC PROJECT WITHOUT WRITTEN PERMISSION OF GRW ENGINEERS, INC.

BACKGROUND MAP TAKEN FROM STATE AND FEDERAL GIS SOURCES. BACKGROUND IS
PROVIDED FOR INFORMATIONAL PURPOSES ONLY AND SHOULD NOT BE CONSTRUED
AS ACCURATE OR CERTIFIED.

GRAPHIC SCALE

0

1000

2000

4000

1 inch = 2000 feet

WATER SYSTEM MAP

BON DE CROFT UTILITY DISTRICT

GRW Engineers, Inc.
Engineers, Architects, Planners
LEXINGTON LOUISVILLE NASHVILLE INDIANAPOLIS
FORT MITCHELL KNOXVILLE ARLINGTON

DESIGNED:
JWH

DRAWN:
STAFF

REVIEWED:
JWH

APPROVED:
JWH

DATE:
JANUARY 2023

SCALE:
1" = 2000'

SHEET NO.
1 of 1