



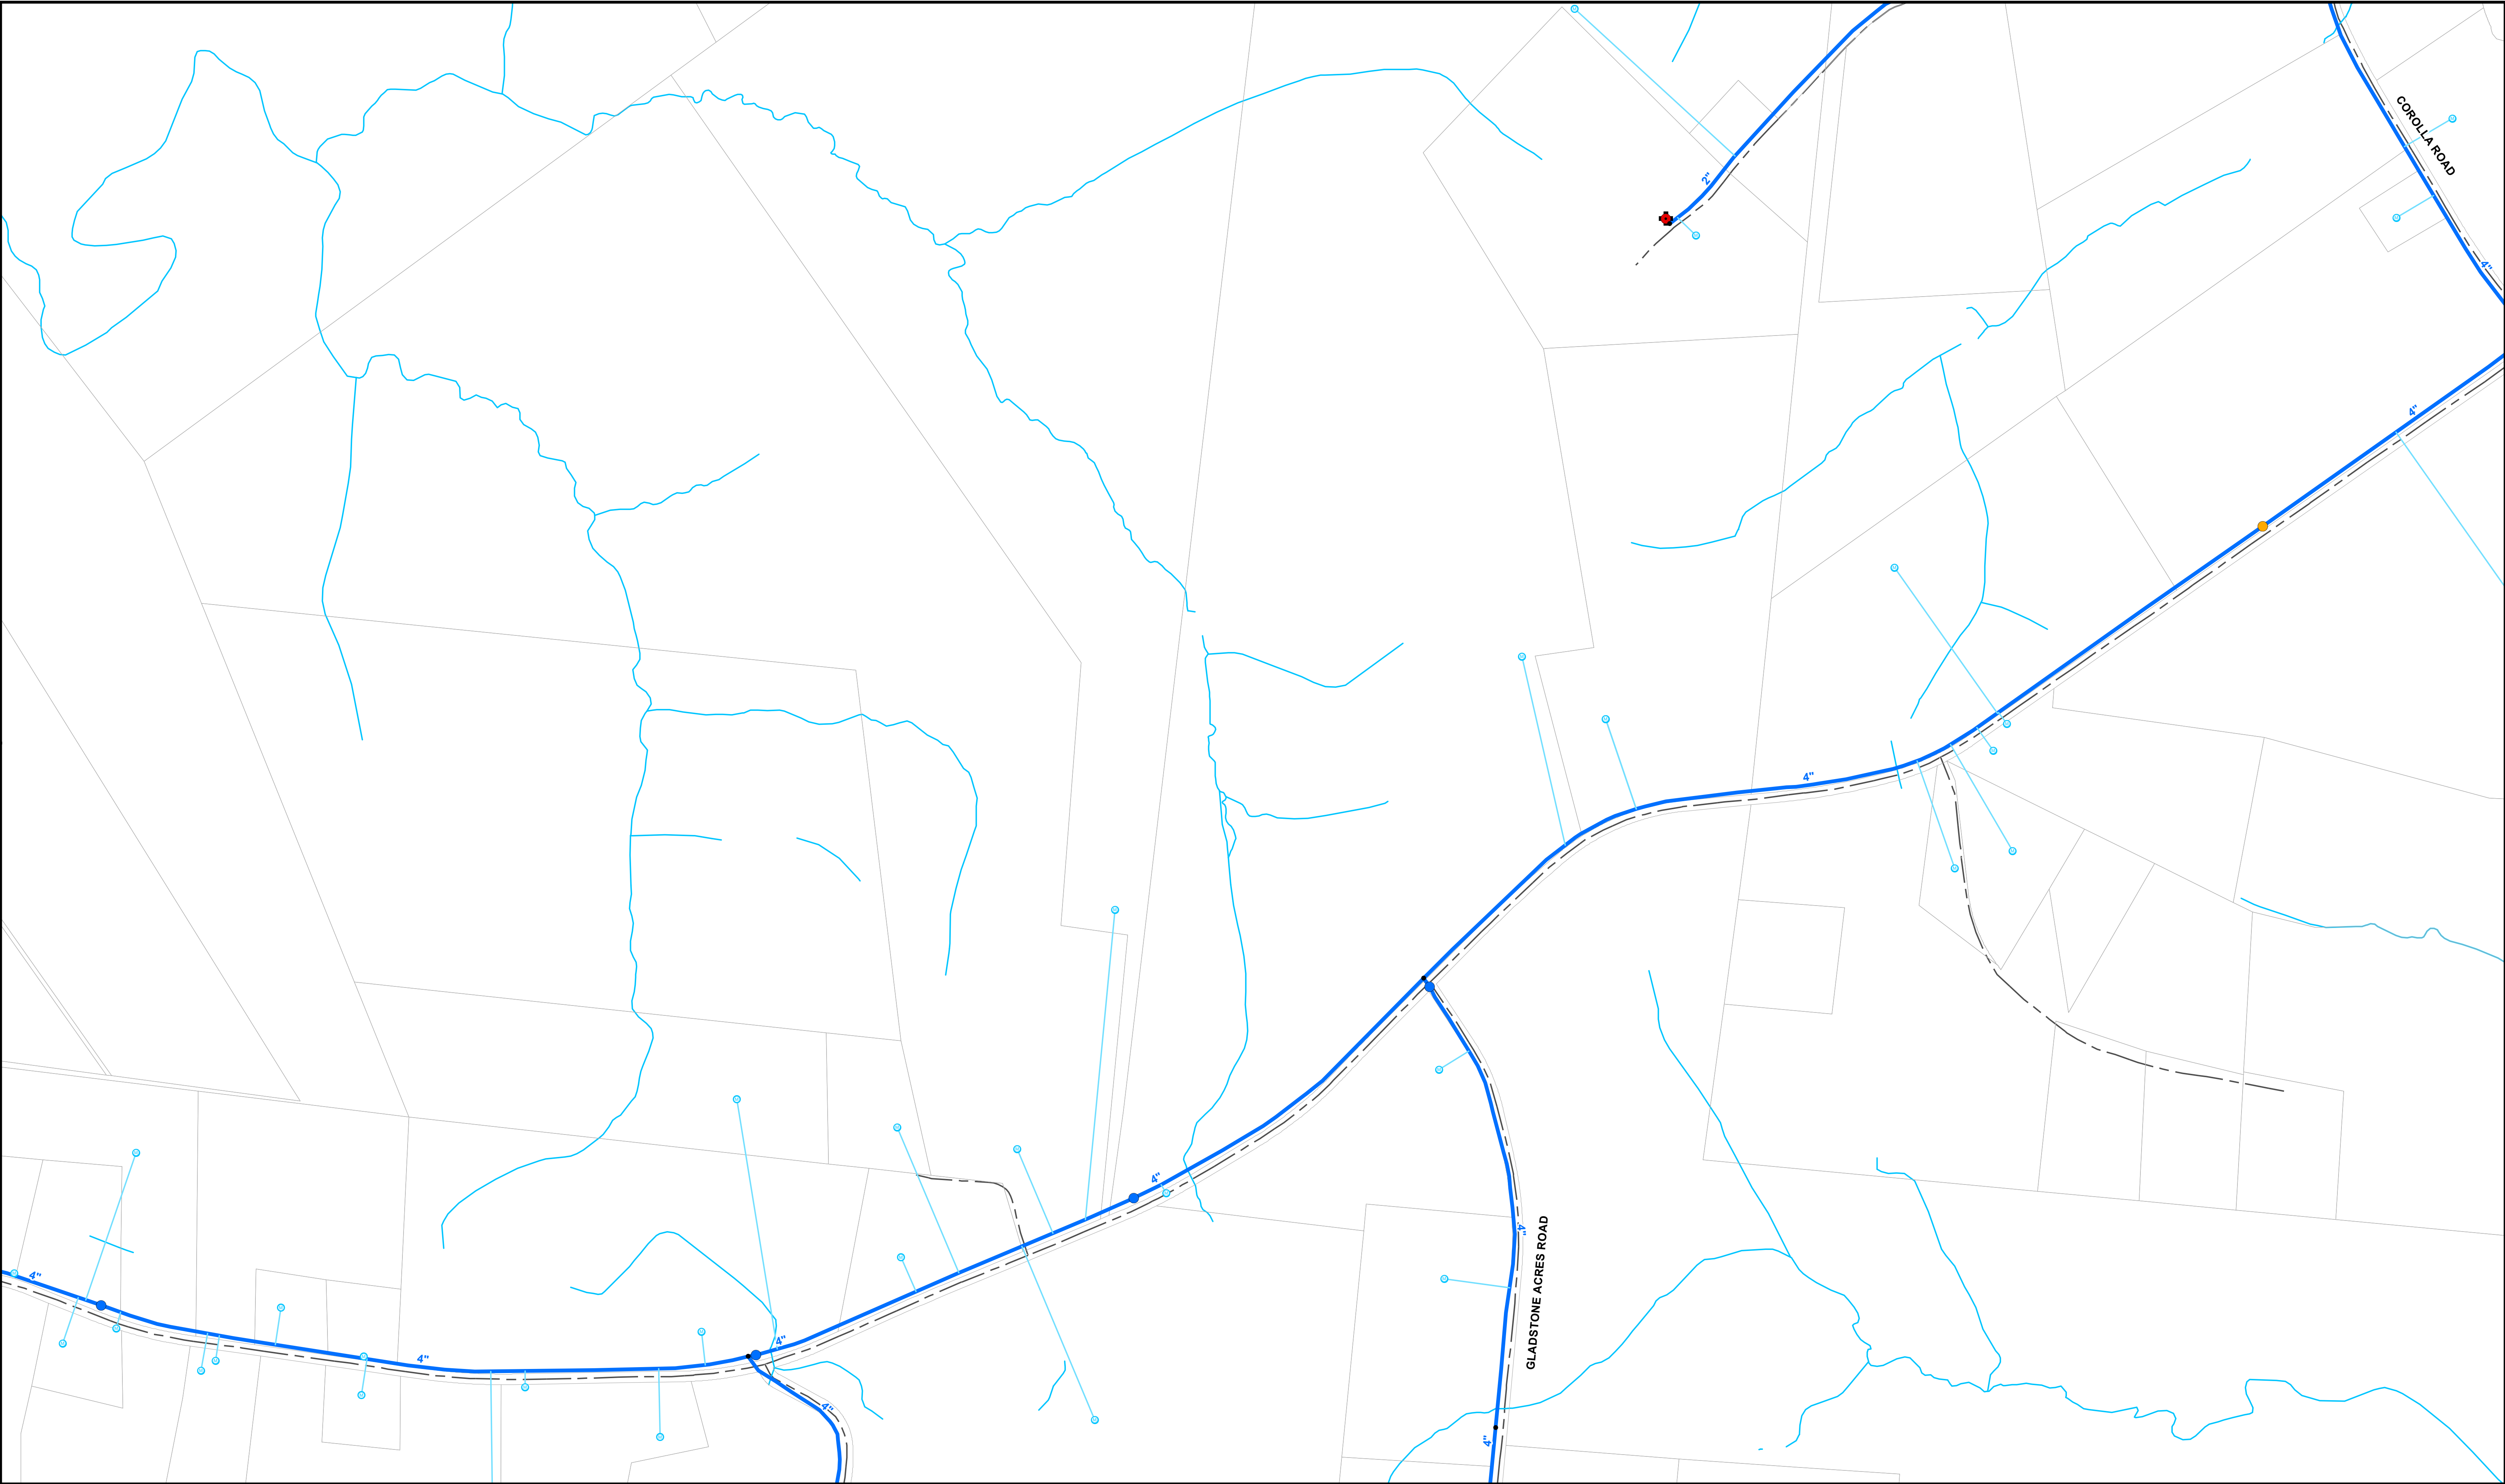

REVISIONS			
REV.	DATE	DESCRIPTION	INITIALS

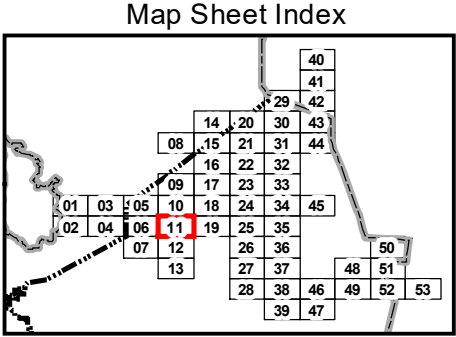

Valve

- As-Built
- Digitize
- GPS

Legend

- Master Meter
- Booster Station
- Water Fire Hydrant
- Water Meter

Legend


- Water Hydrant Service Line
- Water Main
- Water Service Line
- Railroad

Legend

- Water Tank
- Water Bore
- Water Casing
- District Boundary

Legend

- County Boundary

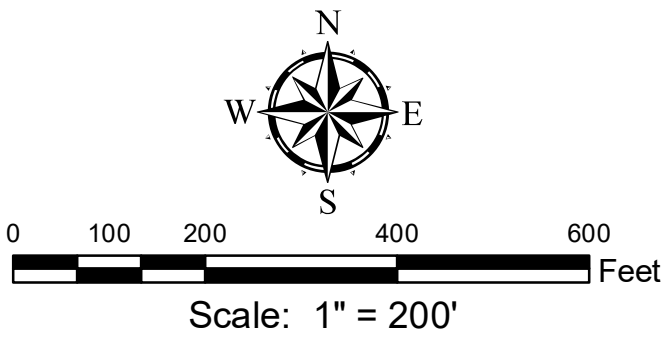




engineering | architecture | geospatial

This map and Geographic Information System (GIS) have been prepared by GRW for the use of the BonDeCrott Utility District ONLY. BUD, it's agents or assigns, make no representations as to it's accuracy. It should not be reliedupon by any other person, organization or entity.

GRW Project No. 2798-001

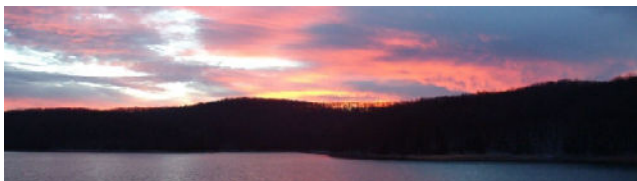

BonDeCrott Utility District
Sparta, Tennessee

Map Sheet 11 of 53 Date: 11/19/2024