


SIGN SPECIFICATIONS

SIGN NUMBER	SIZE WIDTH X HEIGHT IN.	THICKNESS AL. SHEET IN.	THICKNESS STEEL SHEET GA.	CORNER RADIUS IN.	MARGIN WIDTH IN.	BORDER WIDTH IN.	LINE 1 HEIGHT IN.	LINE 2 HEIGHT IN.	LINE 3 HEIGHT IN.	LINE 4 OR 4 B S IN.
R-1A	30X30	0.080	16		3/4		10 C			
R-1B	36 X 36	0.100	16		7/8		12 C			
R-1C	48X48	0.100	16		1 1/4		16 C			
R-301	36X36X36	0.100	16	2	3/4	5	3 C			
R-301A	48X48X48	0.100	16	3	1	6	4 C			
R-301B	60X60X60	0.100	16	4	1 1/2	8	5 C			
R-15A	36X36	0.100	16	2 1/4	RADIUS	17 1/2	5 D	6 X 30	5 D	
R-102	36X24	0.100	16	1 1/2	3/4		6 D	6 D		
W-60	48X60	0.100	16	3	3/4	7/8	8 E	16 E	6 E	
W-61	48X60	0.100	16	3	3/4	7/8	8 E	16 E	6 E	
R-2C	48X60	0.100	16	3	3/4	1 1/4	8 E	8 E	20 E	
R-203A	48X60	0.100	16	3	3/4	7/8	6 D	16 E		
R-45	48X36	0.100	16	2	1/2	3/4	4 C	4 C	4 C	4 C
R-6	36X48	0.100	16	2 1/4	5/8	7/8	10 D	8 D	8 D	
R-7	36X48	0.100	16	2 1/4	5/8	7/8	10 D	8 D	8 D	
R-8B	36X48	0.100	16	3	3/4	7/8	8 D	12 F	8 D	
XW-163A	48 X 48	0.100	16	3	3/4	1 1/4	7 C	7 C	7 C	
R-37C	48X60	0.100	16	3	3/4	7/8	8 C	8 C	8 C	8 C
R-49B	48X60	0.100	16	3	3/4	7/8	10 D	10 C	6 D	6 D
R-14A	36X48	0.100	16	2 1/4	5/8	7/8	Line 1	Head	Shaft	Line 2 or 3
W-31B	48X48	0.100	16	3	3/4	1 1/4	7 D	8 1/2 X 8 1/8	13 X 4 3/8	7 D
W-31B	40X30	0.100	16	2 1/2	5/8	7/8	8 D	16 X 14	7 X 24	
R-16	36X12	0.100	16	1 1/2	3/8		4 D	7 1/2 X 8 1/2	23 1/2 X 8 1/4	

NOTE:
ALL SIGNS TO BE REFLECTORIZED

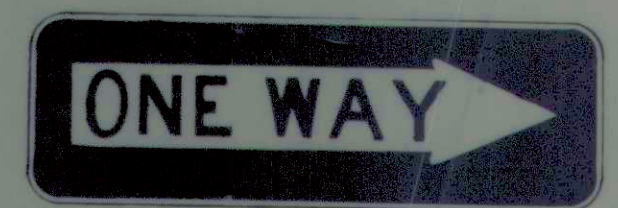

BLACK BACKGROUND WITH BLACK LETTERS ON WHITE ARROW
R-16

MISCELLANEOUS
STANDARDS
STATE OF INDIANA
OCTOBER 1971

RECOMMENDED FOR APPROVAL *Frank D. Winkler* 12-3-71
ENGINEER OF TRAFFIC REGULATIONS
APPROVED *Clinton A. Scales* 12-3-71
CHIEF-DIVISION OF TRAFFIC
APPROVED *William H. Scales* 12-3-71
CHIEF ENGINEER

REVISIONS
5-1-72 R-15A
7-3-72 MISC.

SHEET
MT 3




WHITE LETTERS AND BORDER WITH
RED BACKGROUND
R-1A
R-1B
R-1C




RED BORDER BAND AND LETTERS
WITH WHITE BACKGROUND
R-301
R-301A
R-301B



RED CIRCLE WITH WHITE LETTERS
AND WHITE BACKGROUND
R-15A

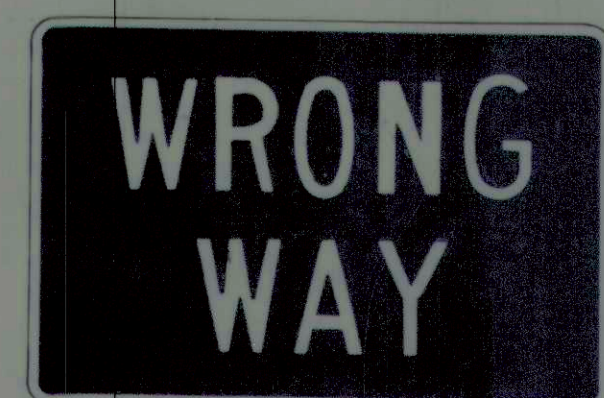

WHITE LETTERS AND BORDER
WITH RED BACKGROUND
R-102

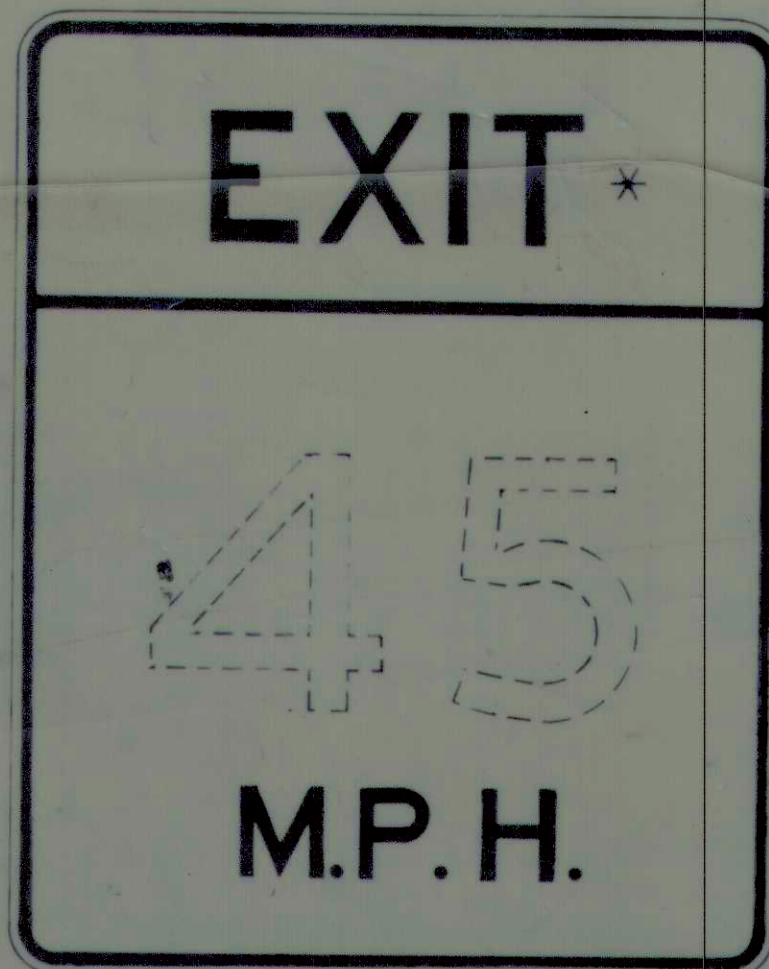

BLACK BORDER, NUMERALS, AND LETTERS
WITH YELLOW BACKGROUND
W-60 (Exit) *
W-61 (Ramp) *



BLACK BORDER, NUMERALS, AND LETTERS
WITH WHITE BACKGROUND
R-2C



BLACK BORDER, NUMERALS, AND LETTERS
WITH WHITE BACKGROUND
R-203A



BLACK BORDER AND LETTERS WITH
WHITE BACKGROUND
R-45



BLACK BORDER AND LETTERS WITH
WHITE BACKGROUND
R-6



BLACK BORDER AND LETTERS WITH
WHITE BACKGROUND
R-7




BLACK BORDER AND LETTERS WITH
WHITE BACKGROUND
R-8B



XW-163-A
48" X 48"



BLACK BORDER AND LETTERS WITH
WHITE BACKGROUND
R-37C

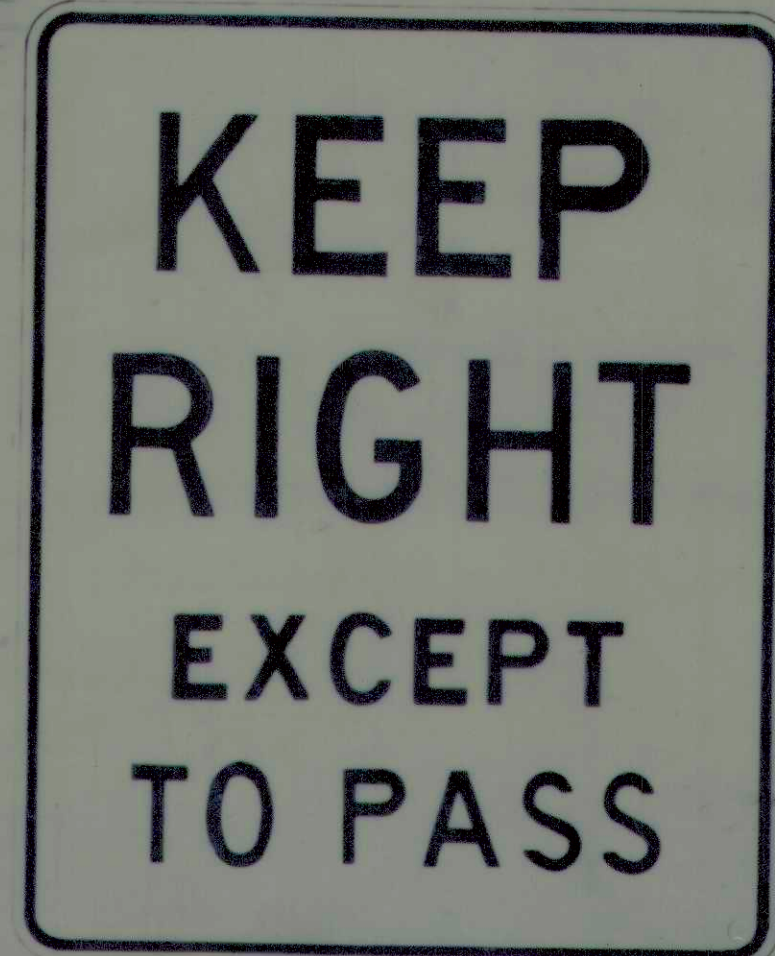

BLACK BORDER AND LETTERS WITH
WHITE BACKGROUND
R-49B



BLACK BORDER AND LETTERS WITH
WHITE BACKGROUND
R-14A



BLACK BORDERS, ARROW AND LETTERS
WITH YELLOW BACKGROUND
W-31B