

CIVIL CONSTRUCTION PLANS FOR ASHBURY POINTE APARTMENTS ASHWOOD DRIVE PENDLETON, INDIANA




CONSTRUCTION PLAN INDEX	
C0.0	TITLE SHEET
C1.0	EXISTING CONDITIONS
C2.0	SITE PLAN
C3.0	GRADING PLAN
C4.0	EROSION CONTROL PLAN
C4.1	EROSION CONTROL DETAILS
C5.0	UTILITY PLAN
C7.0	SITE DETAILS
C7.1	SITE DETAILS
C8.0	LANDSCAPE PLAN
SS1.0	SANITARY SEWER PLAN AND PROFILES
SS1.1	SANITARY SEWER PLAN AND PROFILES

REVISION RECORD				
REV	DATE	DESCRIPTION	DES BY	APP BY
1	02/23/04	ROLLED CURB AT LIFT STATION	JLR	JMP
2	03/15/04	MOVED BLDGS 1, 2, 3, & 5, WATER REV.; ADDRESS	JLR	JMP
3	03/31/04	WATER LINE, TRASH ENCLOSURE FENCE HEIGHT	JLR	JMP

OWNER:

ASHBURY POINTE, L.P.
8152 CASTILLA DRIVE
INDIANAPOLIS, INDIANA 46236
CHARLES HEINTZELMAN & CARLA NAUM
PHONE: (317) 826-3488
FAX: (317) 826-8233

ARCHITECT:

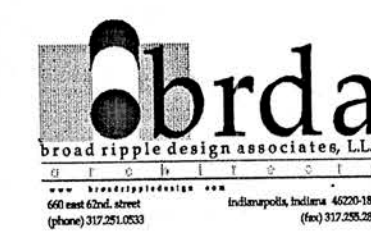

broad ripple design associates, LLC.
a r c h i t e c t s
660 east 62nd. street indianapolis, indiana 46220-1870
(phone) 317.251.0533 (fax) 317.255.2885

CONTRACTOR:




THOMPSON THRIFT
901 WABASH AVENUE, SUITE 300
TERRE HAUTE, INDIANA 47807
JOHN THOMPSON
PHONE: (812) 235-5959
FAX: (812) 235-8122

CIVIL ENGINEER:



CIVIL DESIGNS, LLP
2415 DIRECTORS ROW, SUITE E INDIANAPOLIS, IN 46241
PHONE: 317-244-1968
FAX: 317-244-1969

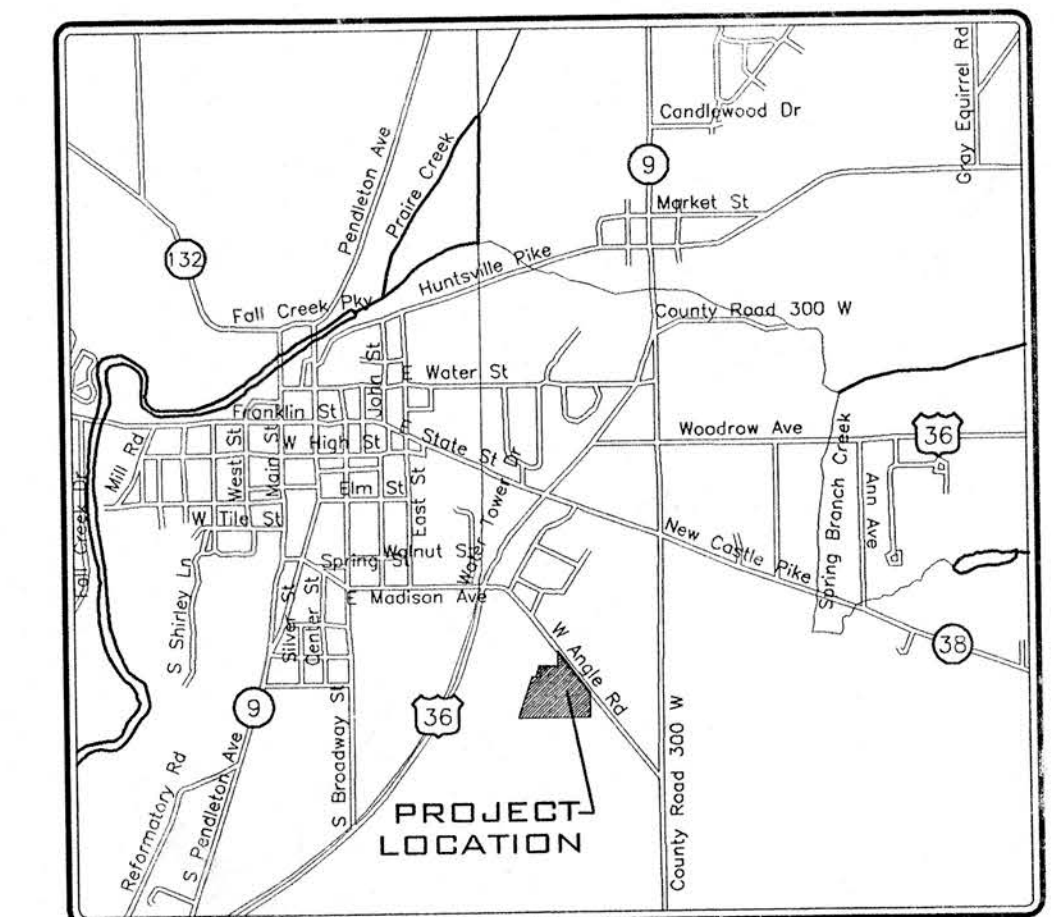

VICINITY MAP
NOT TO SCALE

STORM WATER RUNOFF ASSOCIATED WITH CONSTRUCTION ACTIVITY PLAN INDEX		
A1	PLAN INDEX	C0.0
A2	11' X 17' PLAT	NOT INCLUDED
A3	NARRATIVE	C4.1
A4	VICINITY MAP	C4.0
A5	LEGAL DESCRIPTION	C2.0
A6	SITE IMPROVEMENTS	C3.0
A7	HYDROLOGIC CODE	C4.1
A8	WATER QUALITY PERMITS	C4.0
A9	STORM WATER DISCHARGE POINTS	C3.0
A10	WATER NAMES AND LOCATIONS ADJACENT TO SITE	C4.0-C4.1
A11	RECEIVING WATER	C3.0-C4.1
A12	POTENTIAL GROUNDWATER DISCHARGES	C4.1
A13	100 FLOODPLAINS, FLOODWAYS, AND FLOODWAY FRINGES	C3.0-C4.1
A14	PEAK DISCHARGE ESTIMATE	C4.1
A15	ADJACENT LAND USE	C2.0
A16	LIMITS OF CONSTRUCTION/DISTURBED AREAS	C4.0
A17	EXISTING VEGETATIVE COVER	C1.0
A18	SOILS	C4.0
A19	PROPOSED STORM WATER SYSTEM	C3.0
A20	OFF-SITE CONSTRUCTION ACTIVITIES	C3.0
A21	STOCKPILES/BORROW/DISPOSAL AREAS	C4.0
A22	EXISTING TOPOGRAPHY	C1.0
A23	PROPOSED TOPOGRAPHY	C3.0
ASSESSMENT OF STORM WATER POLLUTION PREVENTION PLAN-CONSTRUCTION COMPONENT		
B1	POLLUTANT SOURCES	C3.0
B2	STORM WATER QUALITY MEASURE IMPLEMENTATION	C4.0
B3	CONSTRUCTION ENTRANCE	C4.0-C4.1
B4	SEDIMENT CONTROL MEASURES FOR SHEET FLOW	C4.0-C4.1
B5	SEDIMENT CONTROL MEASURE FOR CONCENTRATED FLOW	C4.0-C4.1
B6	STORM INLET PROTECTION MEASURES	C4.0-C4.1
B7	RUNOFF CONTROL MEASURES	C4.0-C4.1
B8	OUTLET PROTECTION	C4.0-C4.1
B9	GRADE STABILIZATION STRUCTURES	C3.0-C7.1
B10	STORM WATER QUALITY MEASURE	C4.0-C4.1
B11	TEMPORARY SURFACE STABILIZATION	C4.0-C4.1
B12	PERMANENT SURFACE STABILIZATION	C4.0-C4.1
B13	MATERIAL HANDLING AND SPILL PREVENTION	C4.0-C4.1
B14	MONITORING AND MAINTENANCE GUIDELINES	C4.0-C4.1
B15	EROSION AND SEDIMENT CONTROL SPECIFICATIONS FOR EACH LOT	C4.0-C4.1
STORM WATER POLLUTION PREVENTION PLAN-POST CONSTRUCTION COMPONENT		
C1	OUTLET PROTECTION	C4.0-C4.1
C2	STORM WATER QUALITY MEASURE IMPLEMENTATION	C4.0-C4.1
C3	STORM WATER QUALITY MEASURES	C4.0-C4.1
C4	STORM WATER QUALITY MEASURES DETAILS	C4.0-C4.1
C5	STORM WATER QUALITY MEASURES MAINTENANCE	C4.0-C4.1



DATE: 02/23/04

PROJECT NUMBER
03-159

DESIGN PHASE
CONSTRUCTION

PLAN NUMBER
C0.0
SHEET OF