


NOTES:

1. A SADDLE IS REQUIRED FOR ALL TYPES OF PLASTIC PIPE OR THIN WALL DUCTILE IRON PIPE.

1 TYPICAL PRESSURE GAUGE PIPING DETAIL
NOT TO SCALE

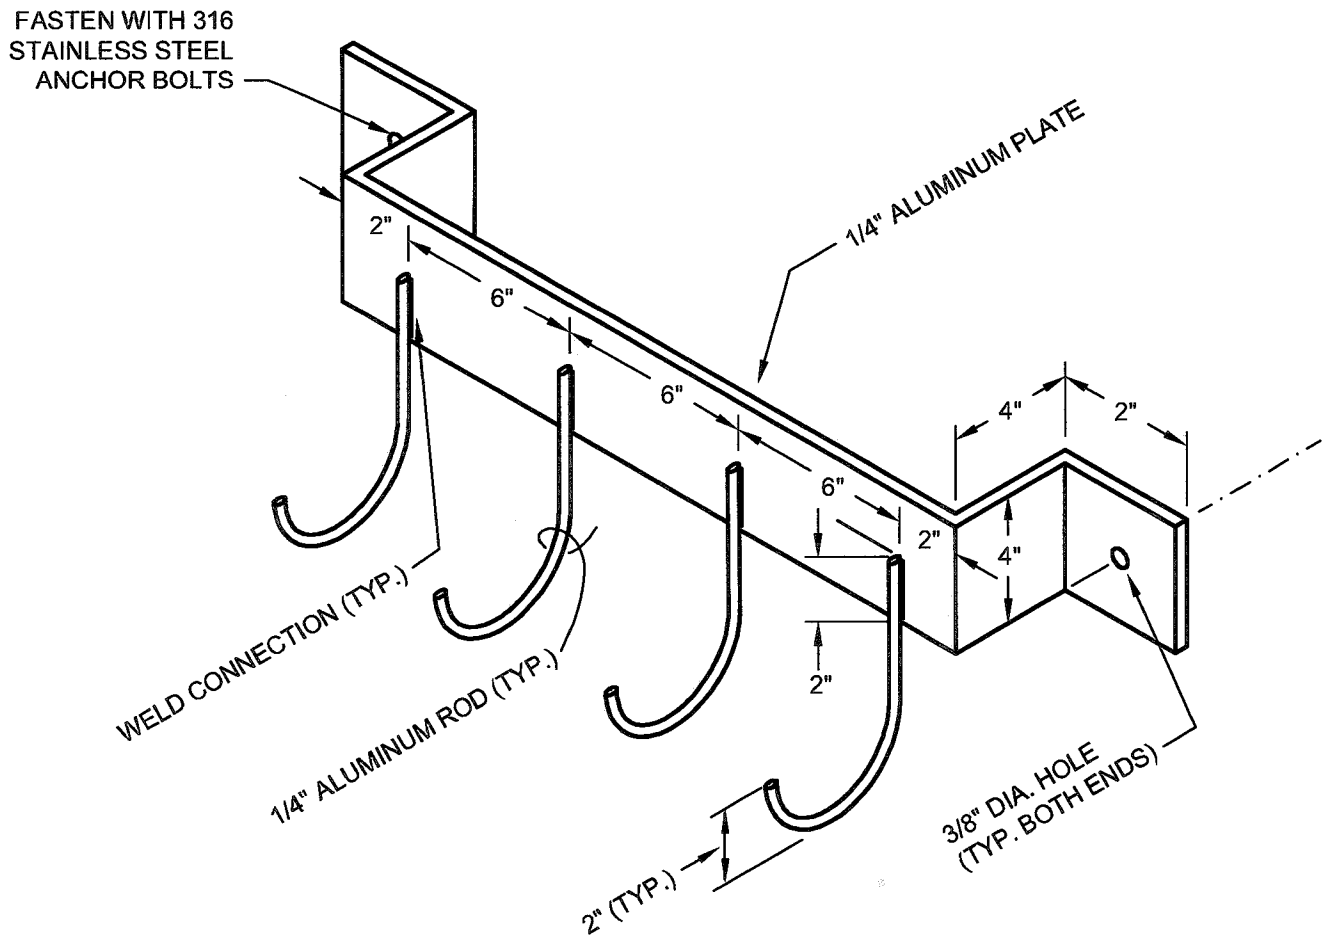

NOTES:

1. RACKS FURNISHED WITH PUMPS MAY BE UTILIZED IN LIEU OF THIS DETAILED BRACKET, AS LONG AS SUITABLY PROTECTED FROM CORROSION.

2 LEVEL SENSOR HOLDER
NOT TO SCALE

| | |
|---|--------------------|
| | |
| GRV PROJECT NO. 4625 | CLIENT PROJECT NO. |
| ALL DATA SUBMITTED TO THIS DOCUMENT IS THE PROPERTY OF GEOSPATIAL. NO PART OF THIS DOCUMENT OR USED FOR CONSTRUCTION OF ANY PROJECT WITHOUT WRITTEN PERMISSION. | |
| | |
| www.grvinc.com | |
| INSTRUMENTATION DETAILS | |
| BABY FARMS LIFT STATION AND FORCE MAIN IMPROVEMENTS FALL CREEK REGIONAL WASTE DISTRICT | |
| DESIGNED: WER | WER |
| DRAWN: WER | WER |
| REVIEWED: WER | WER |
| APPROVED: WLM | WLM |
| REVISIONS | |
| NO. | DATE |
| DESCRIPTION | |
| SCALE CHECK: THIS MARK SHOULD MEASURE EXACTLY WHEN PLOTTED | |
| DATE: | |
| SCALE: | |
| NOT TO SCALE | |
| SHEET NO. | |
| I-501 | |