

PLOT DATE: 12/20/2021 10:24 AM
PLOT SCALE: 1:4.8849
DRAWING FILE: \\backamp\Projects\2019\02020\20.Dwg
EDIT DATE: 12/23/2021
EDITED BY: J.S.V.A.L.D.I.

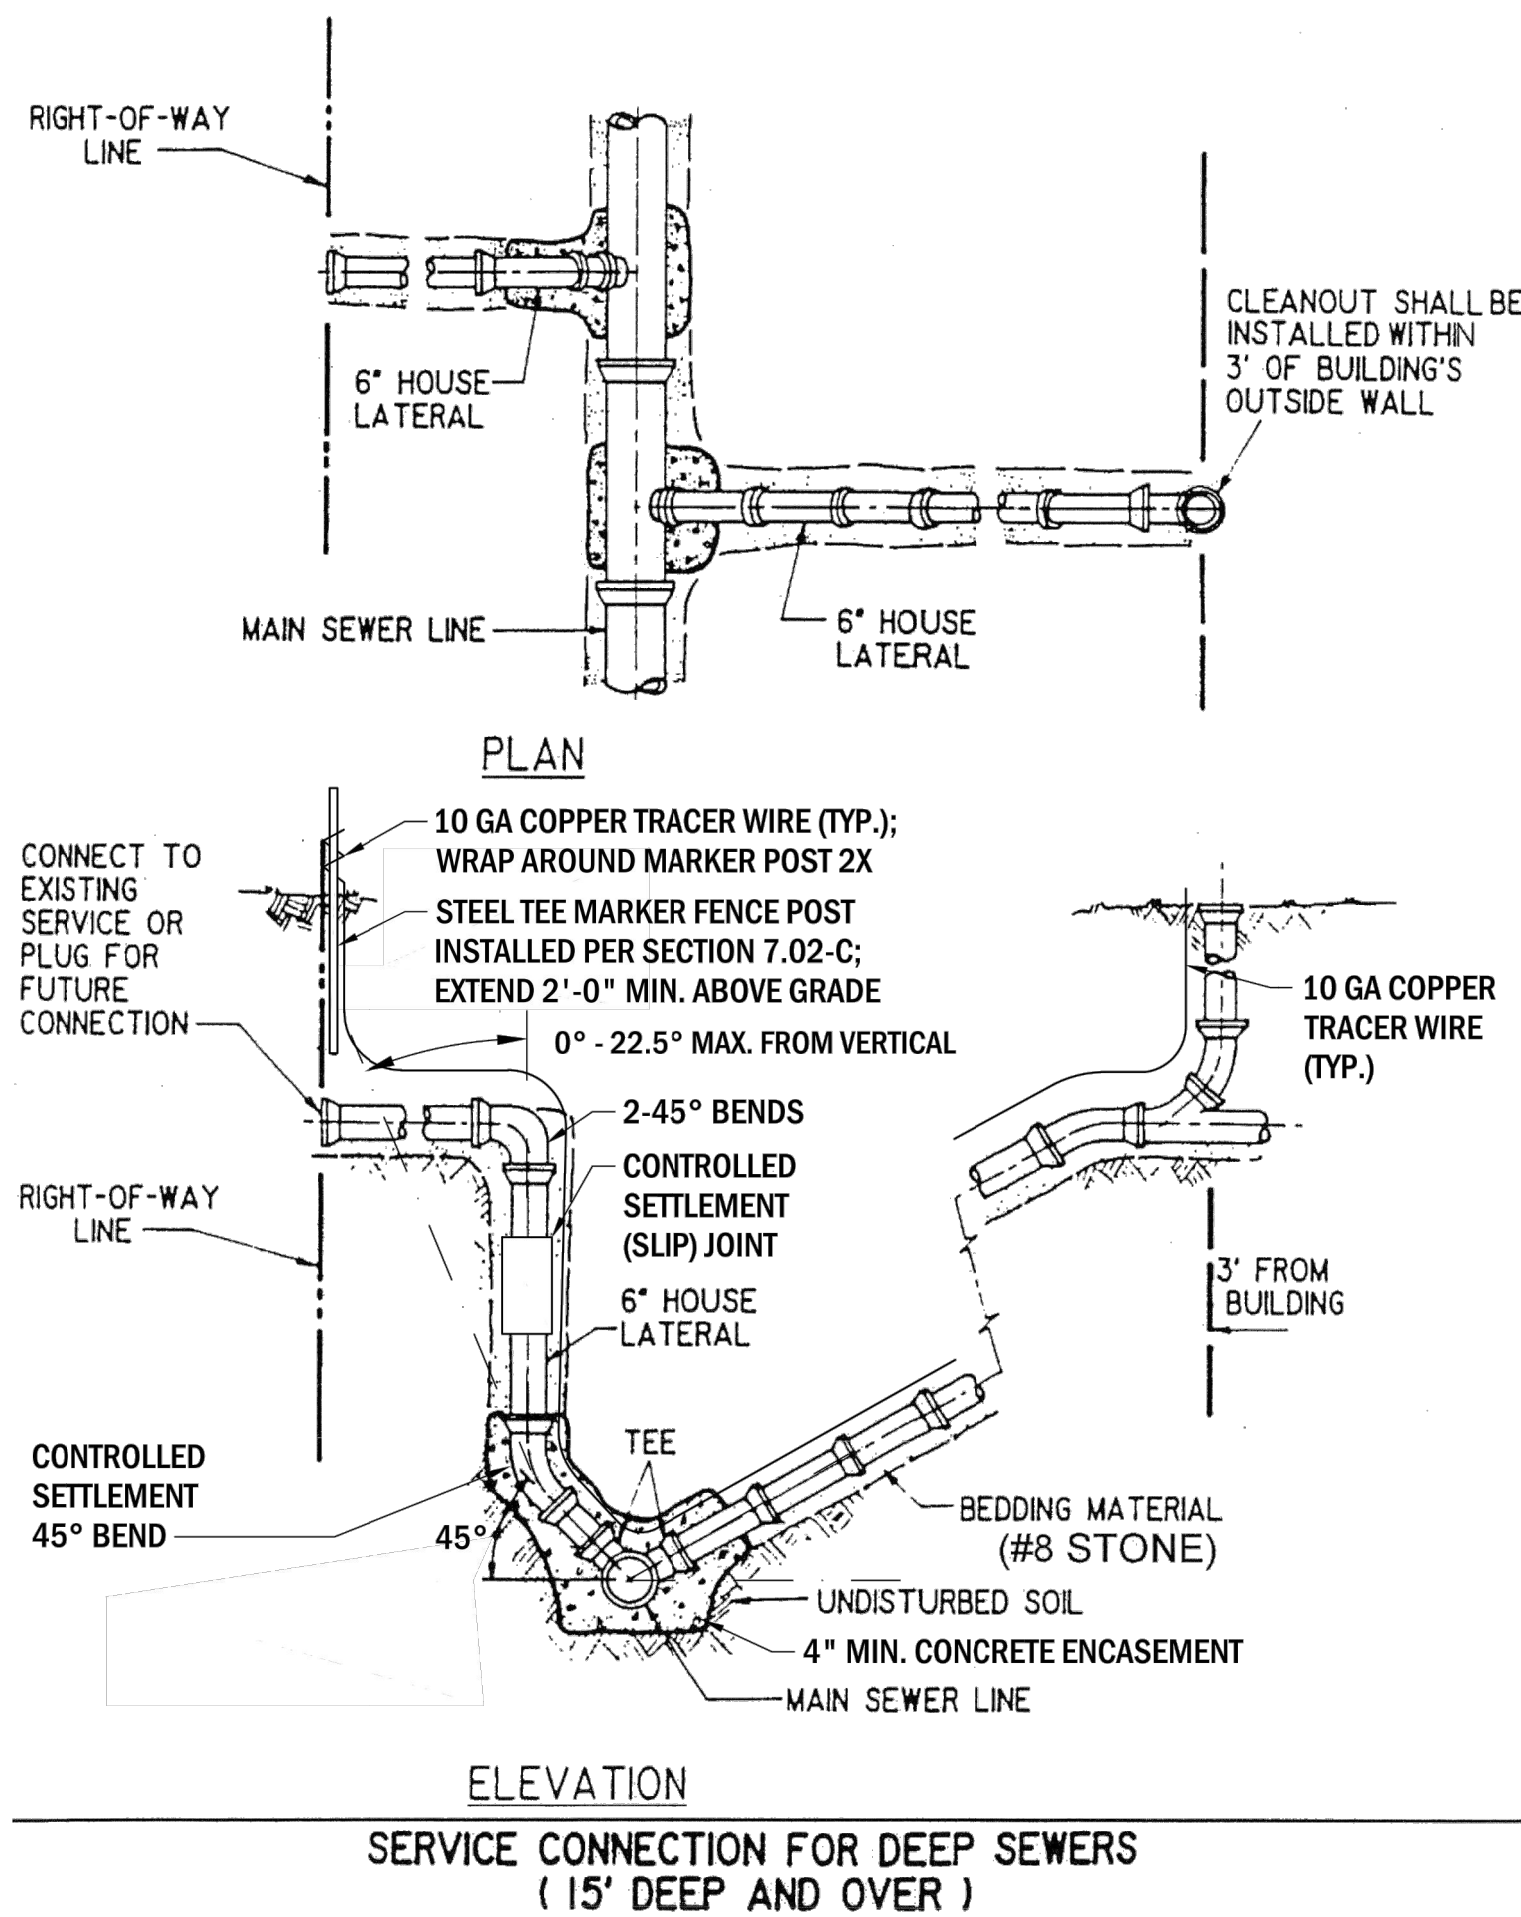


FIGURE 7-5


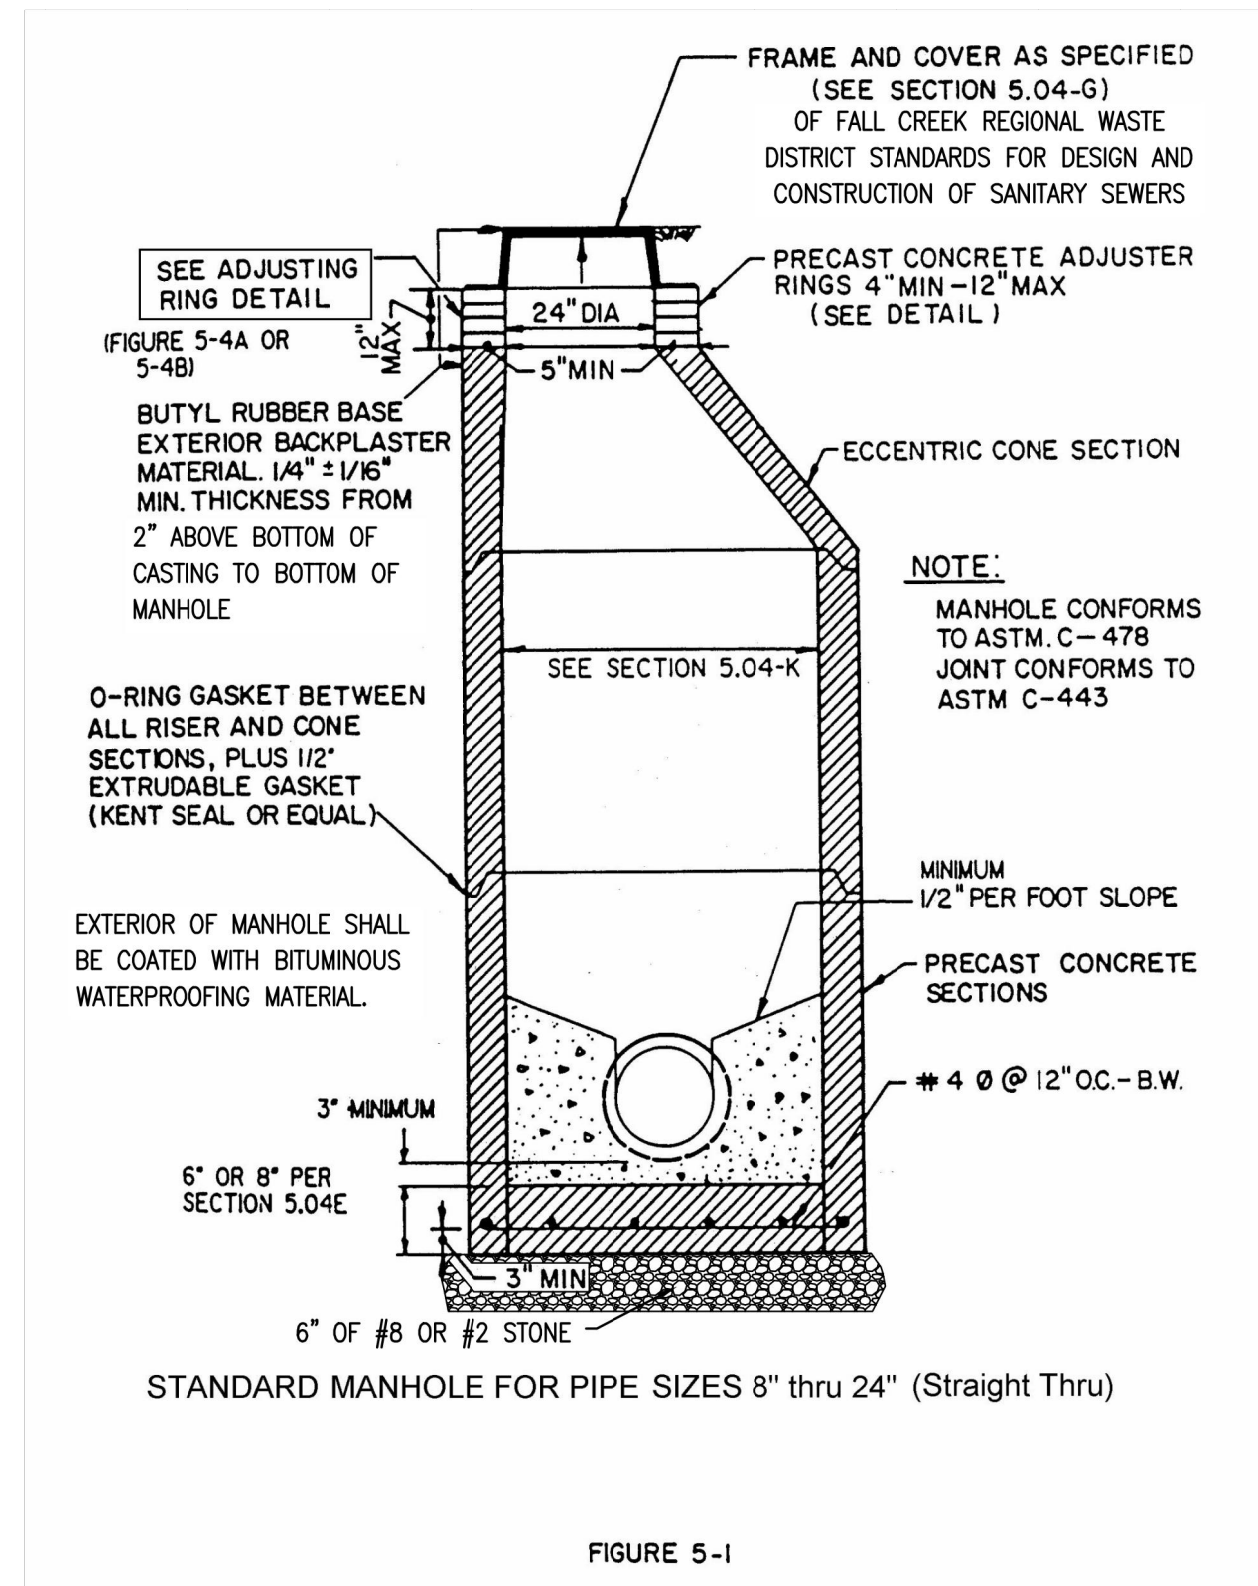


FIGURE 5-1

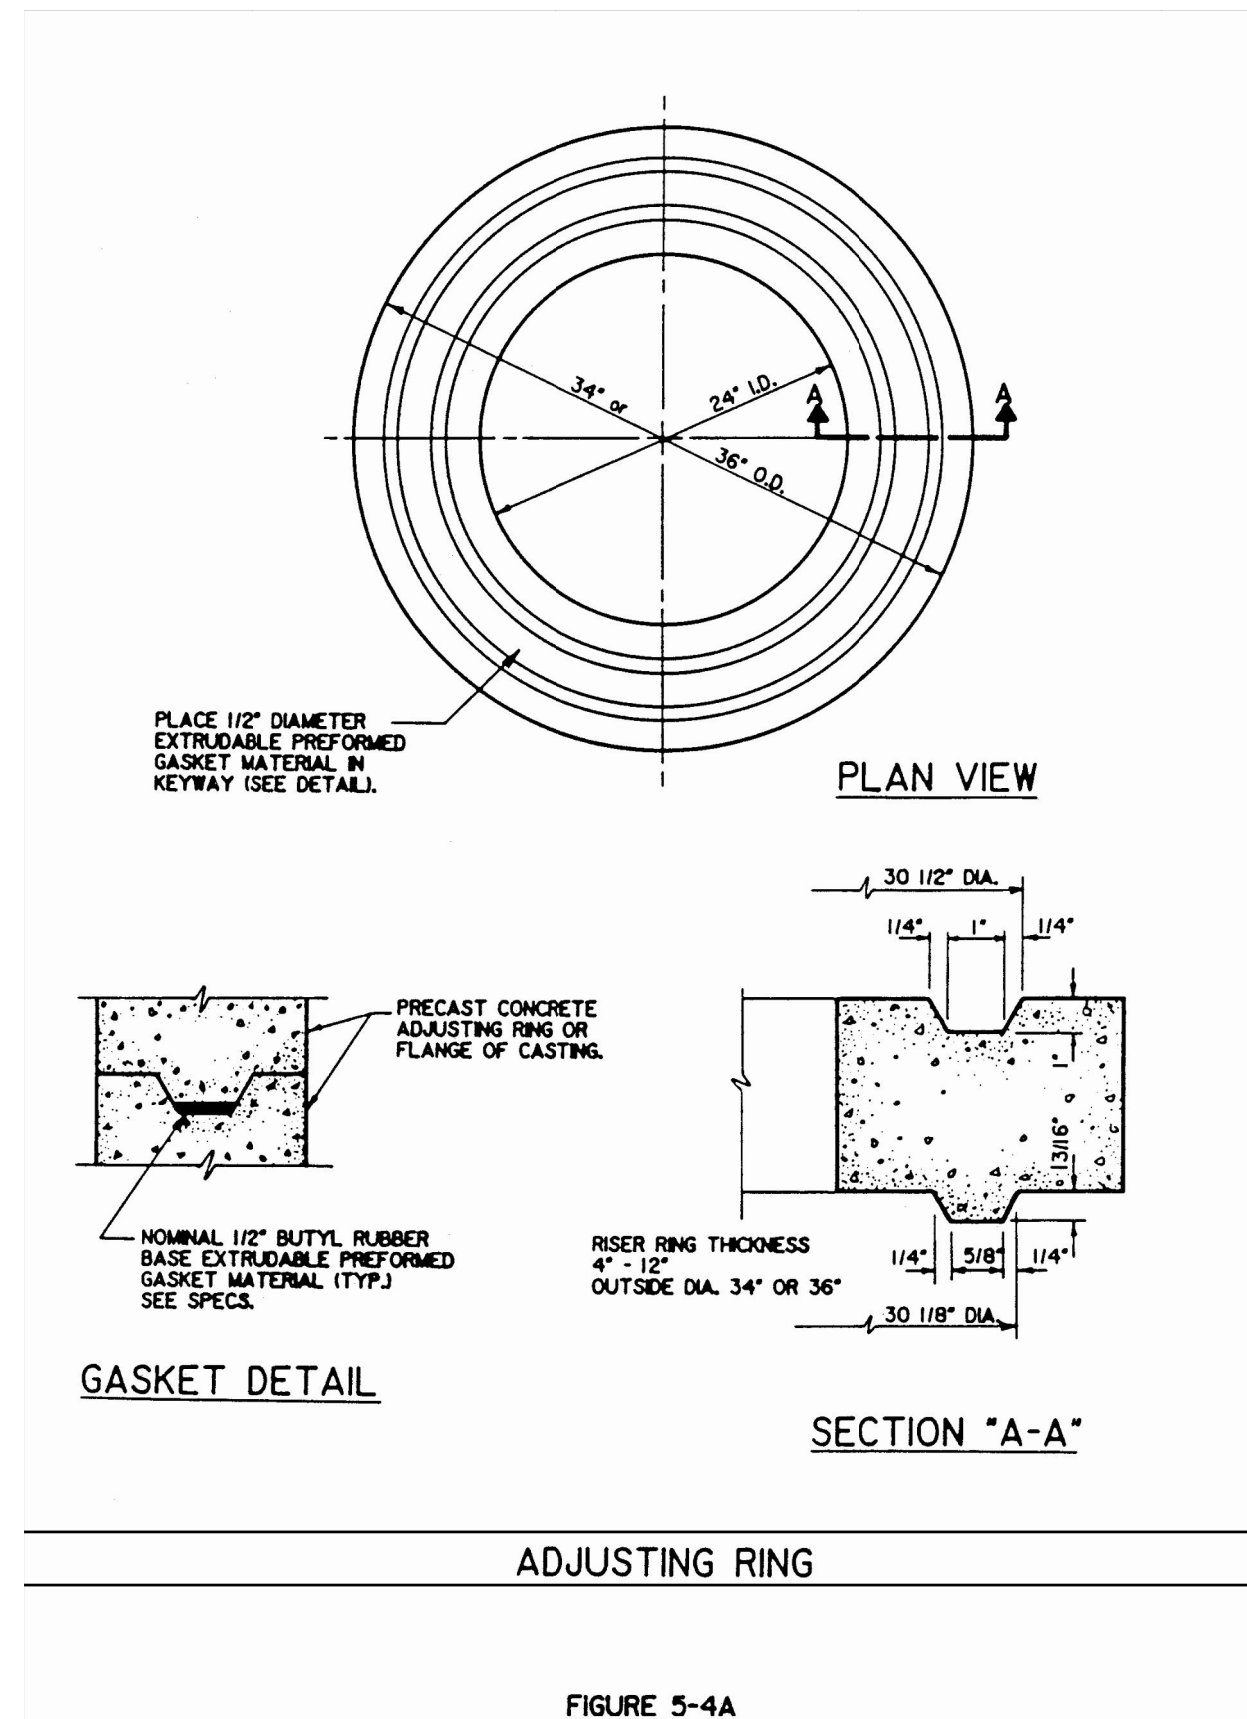

55

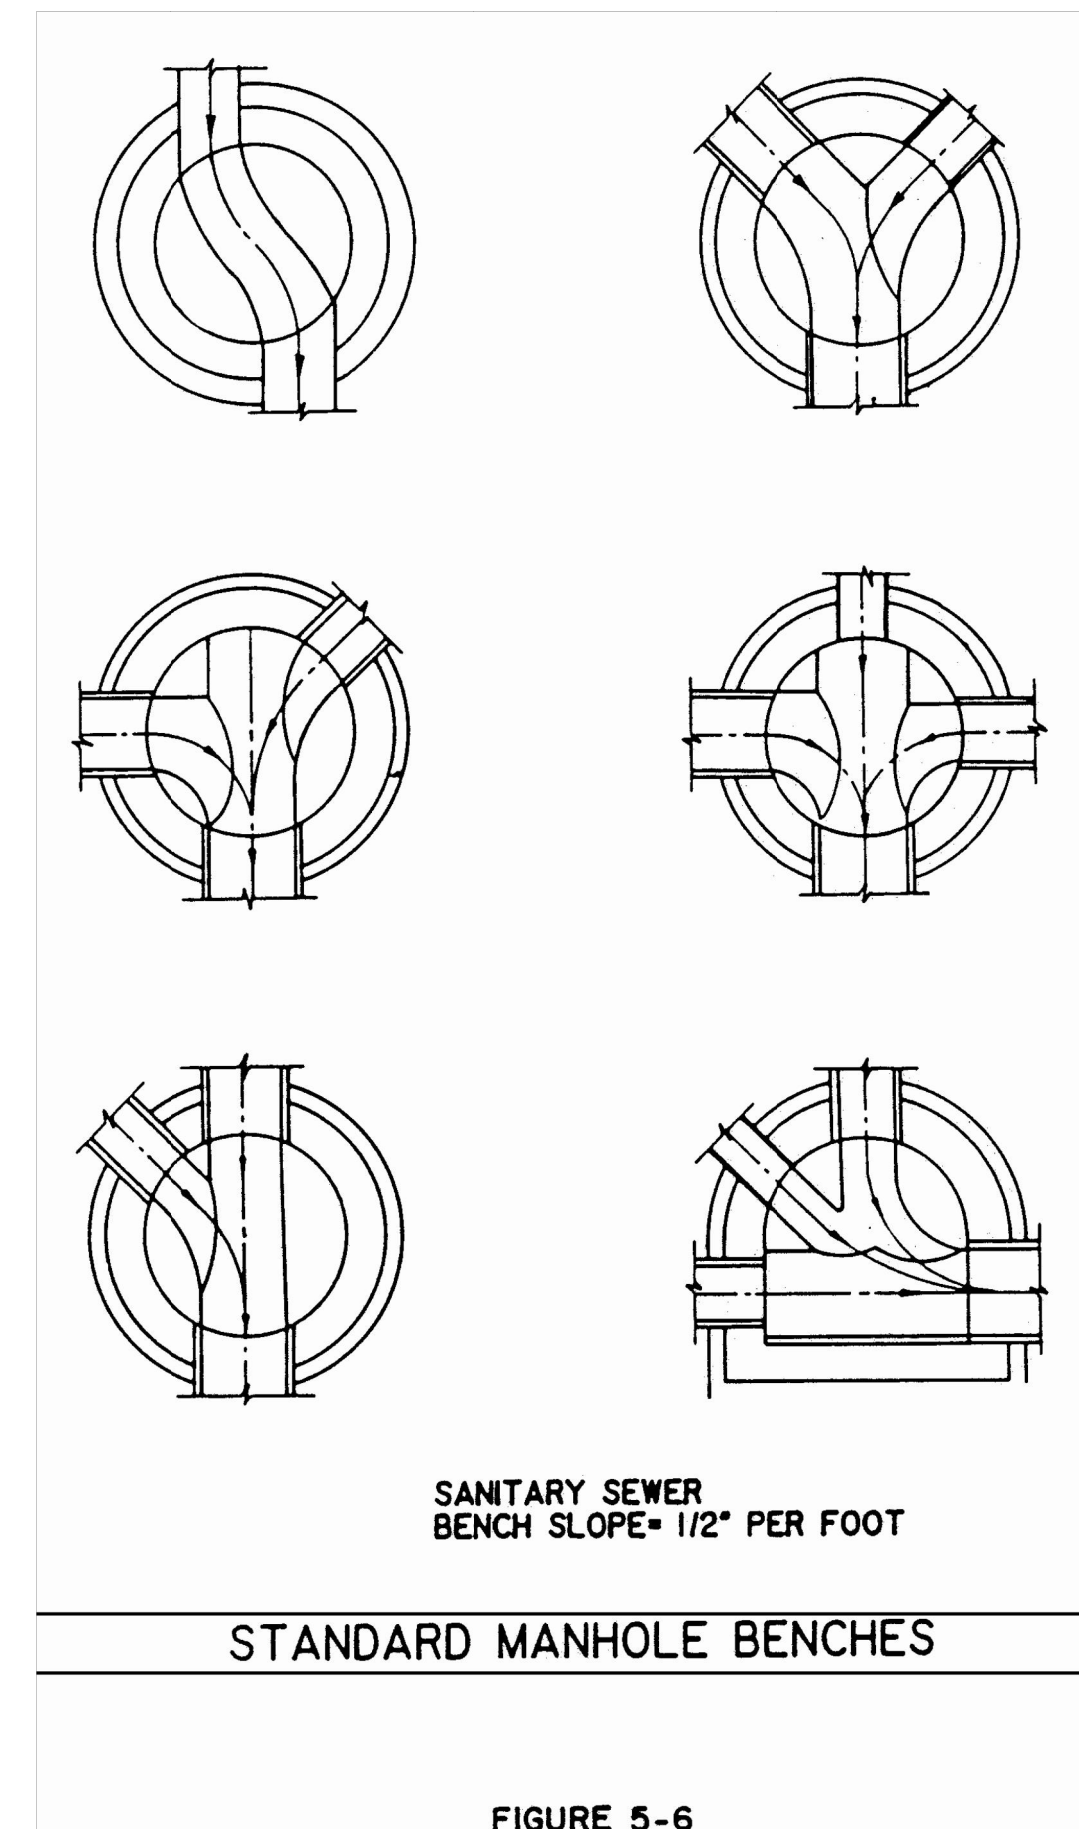


FIGURE 5-6

58

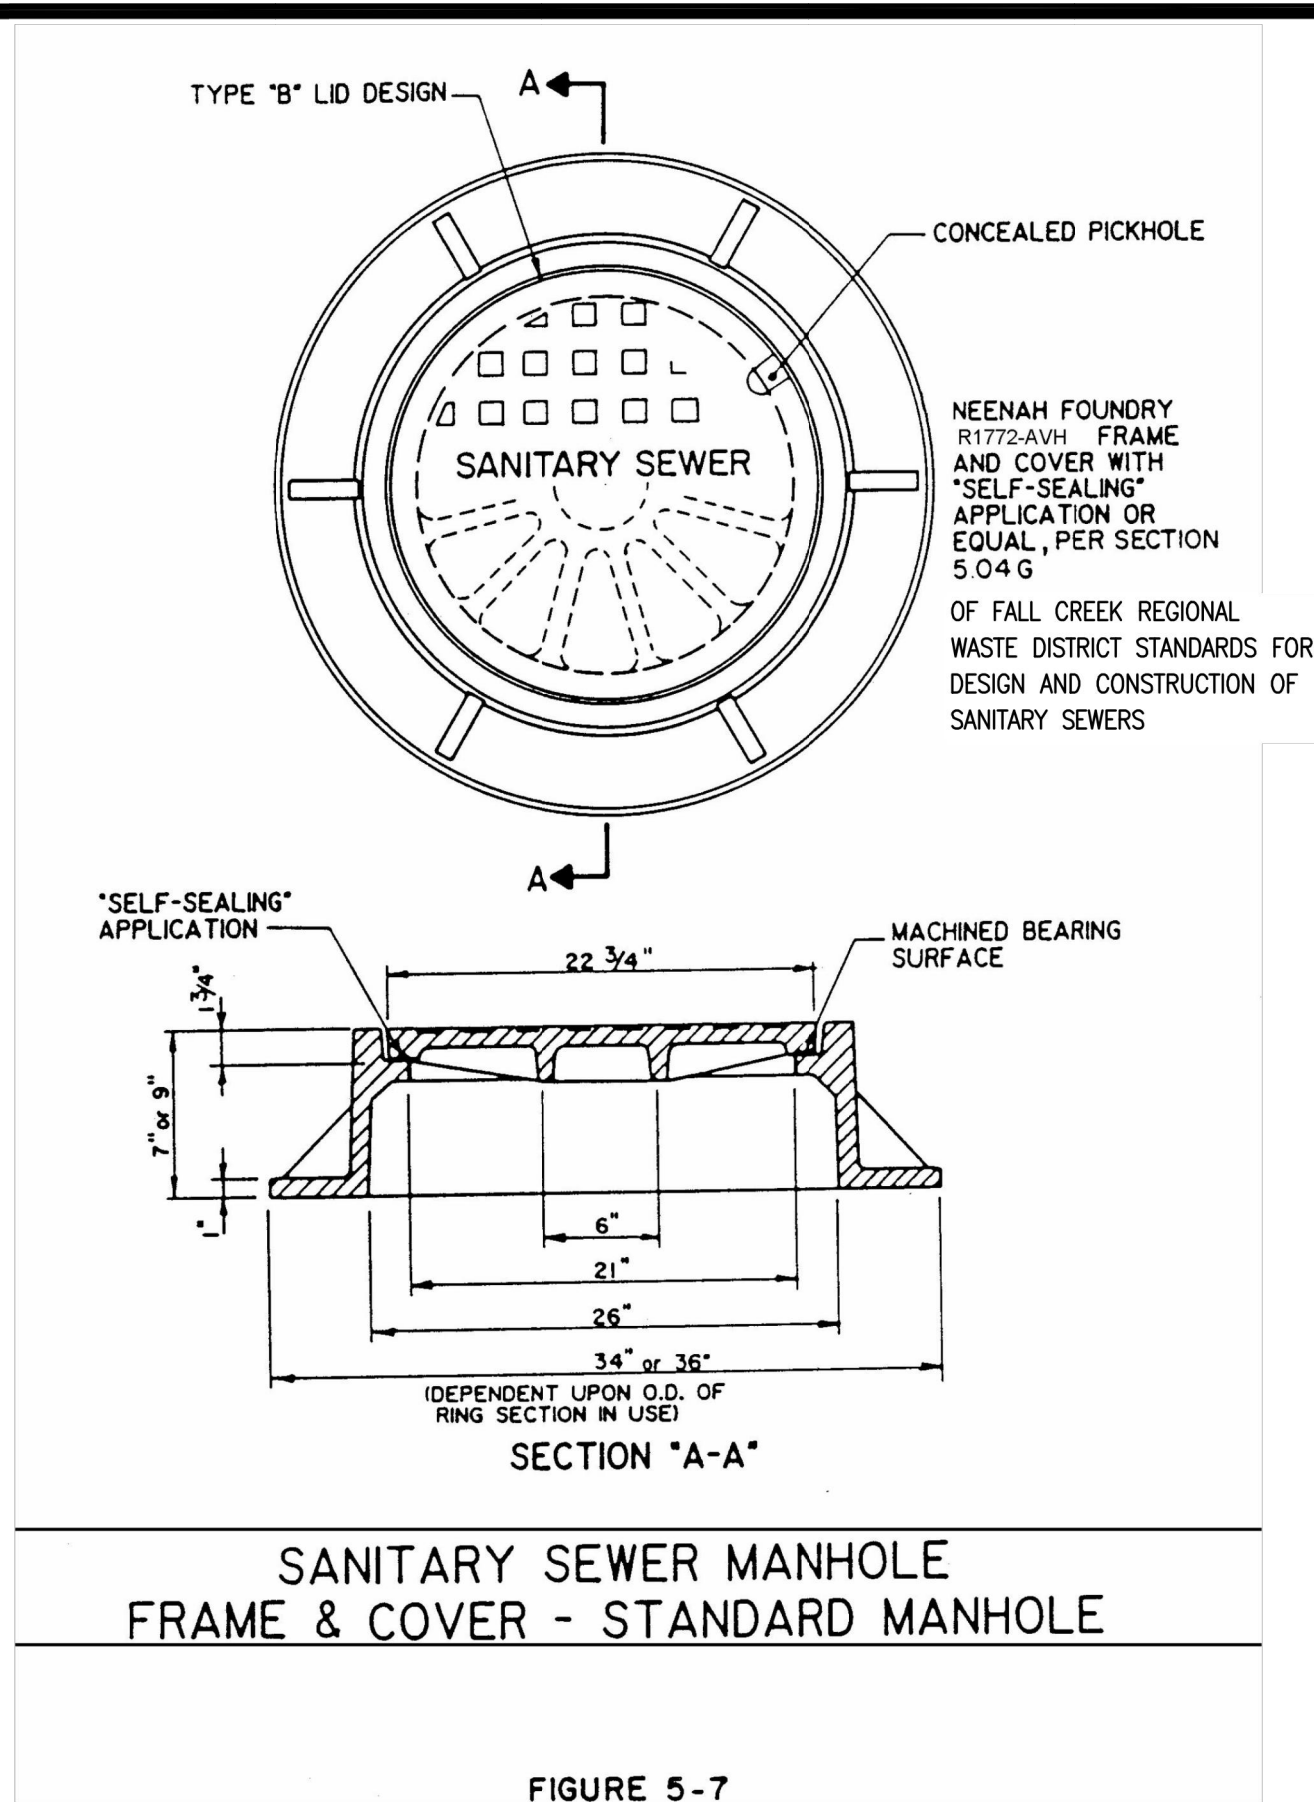


FIGURE 5-7

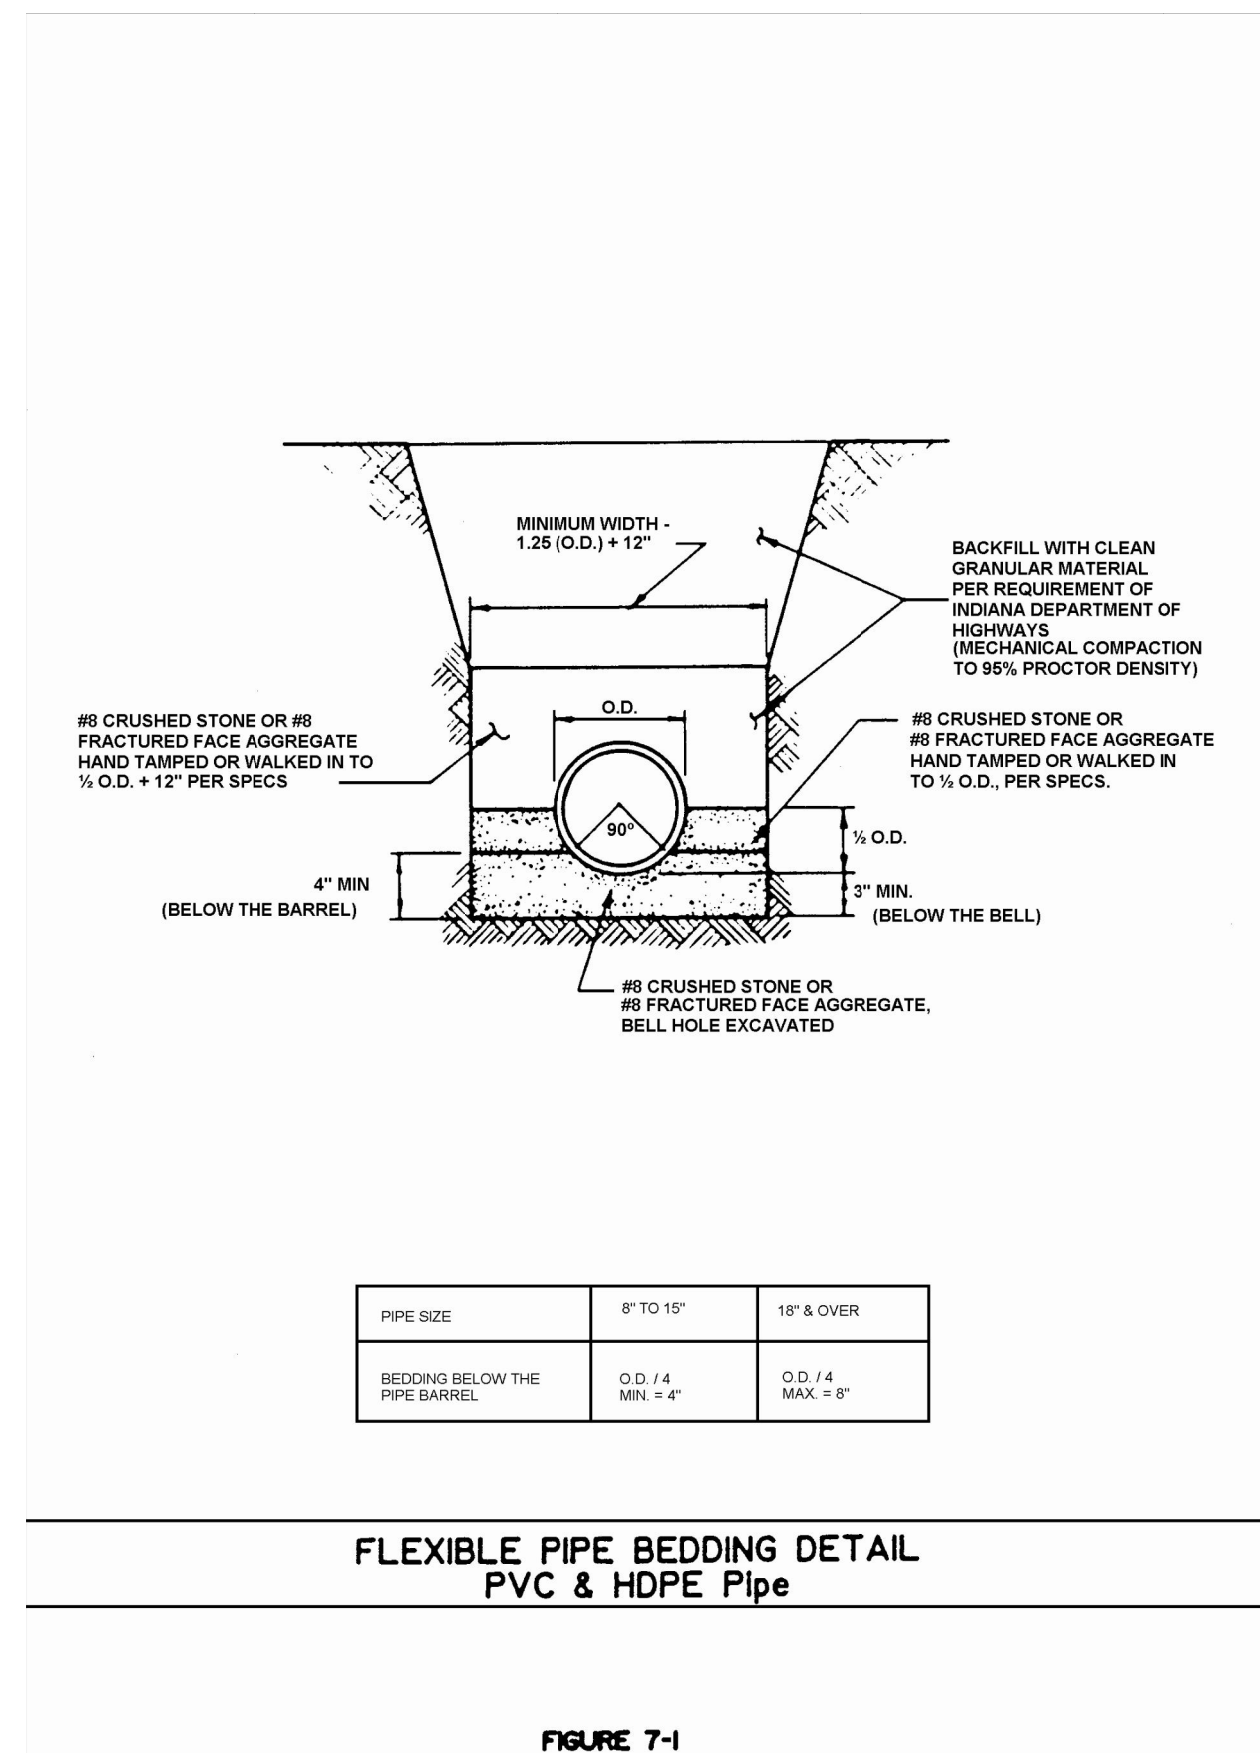


FIGURE 7-1

74

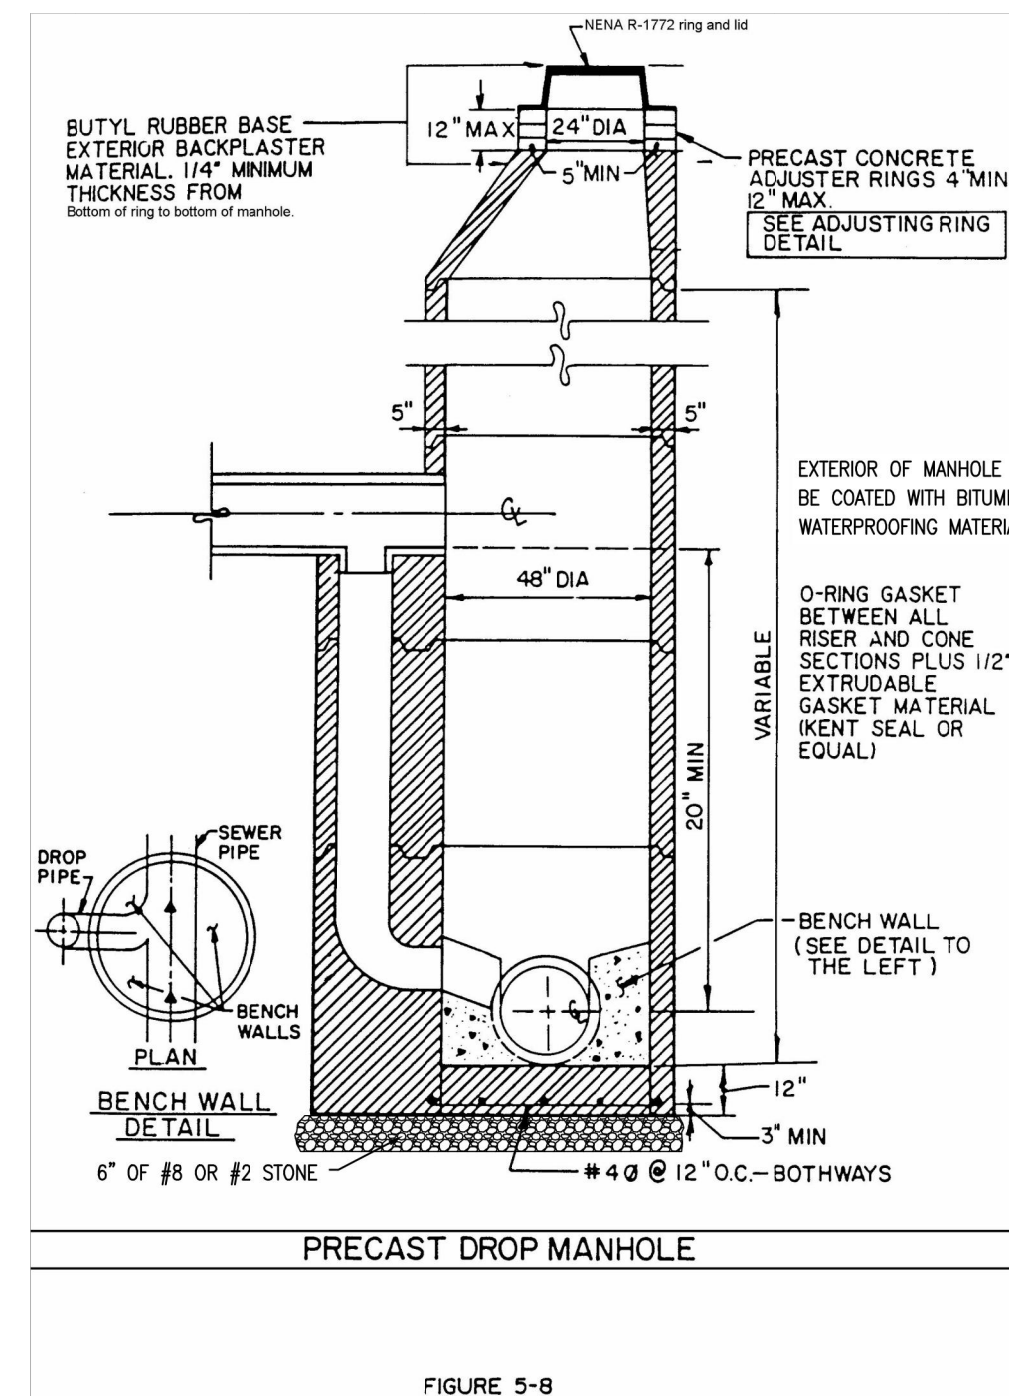


FIGURE 5-8


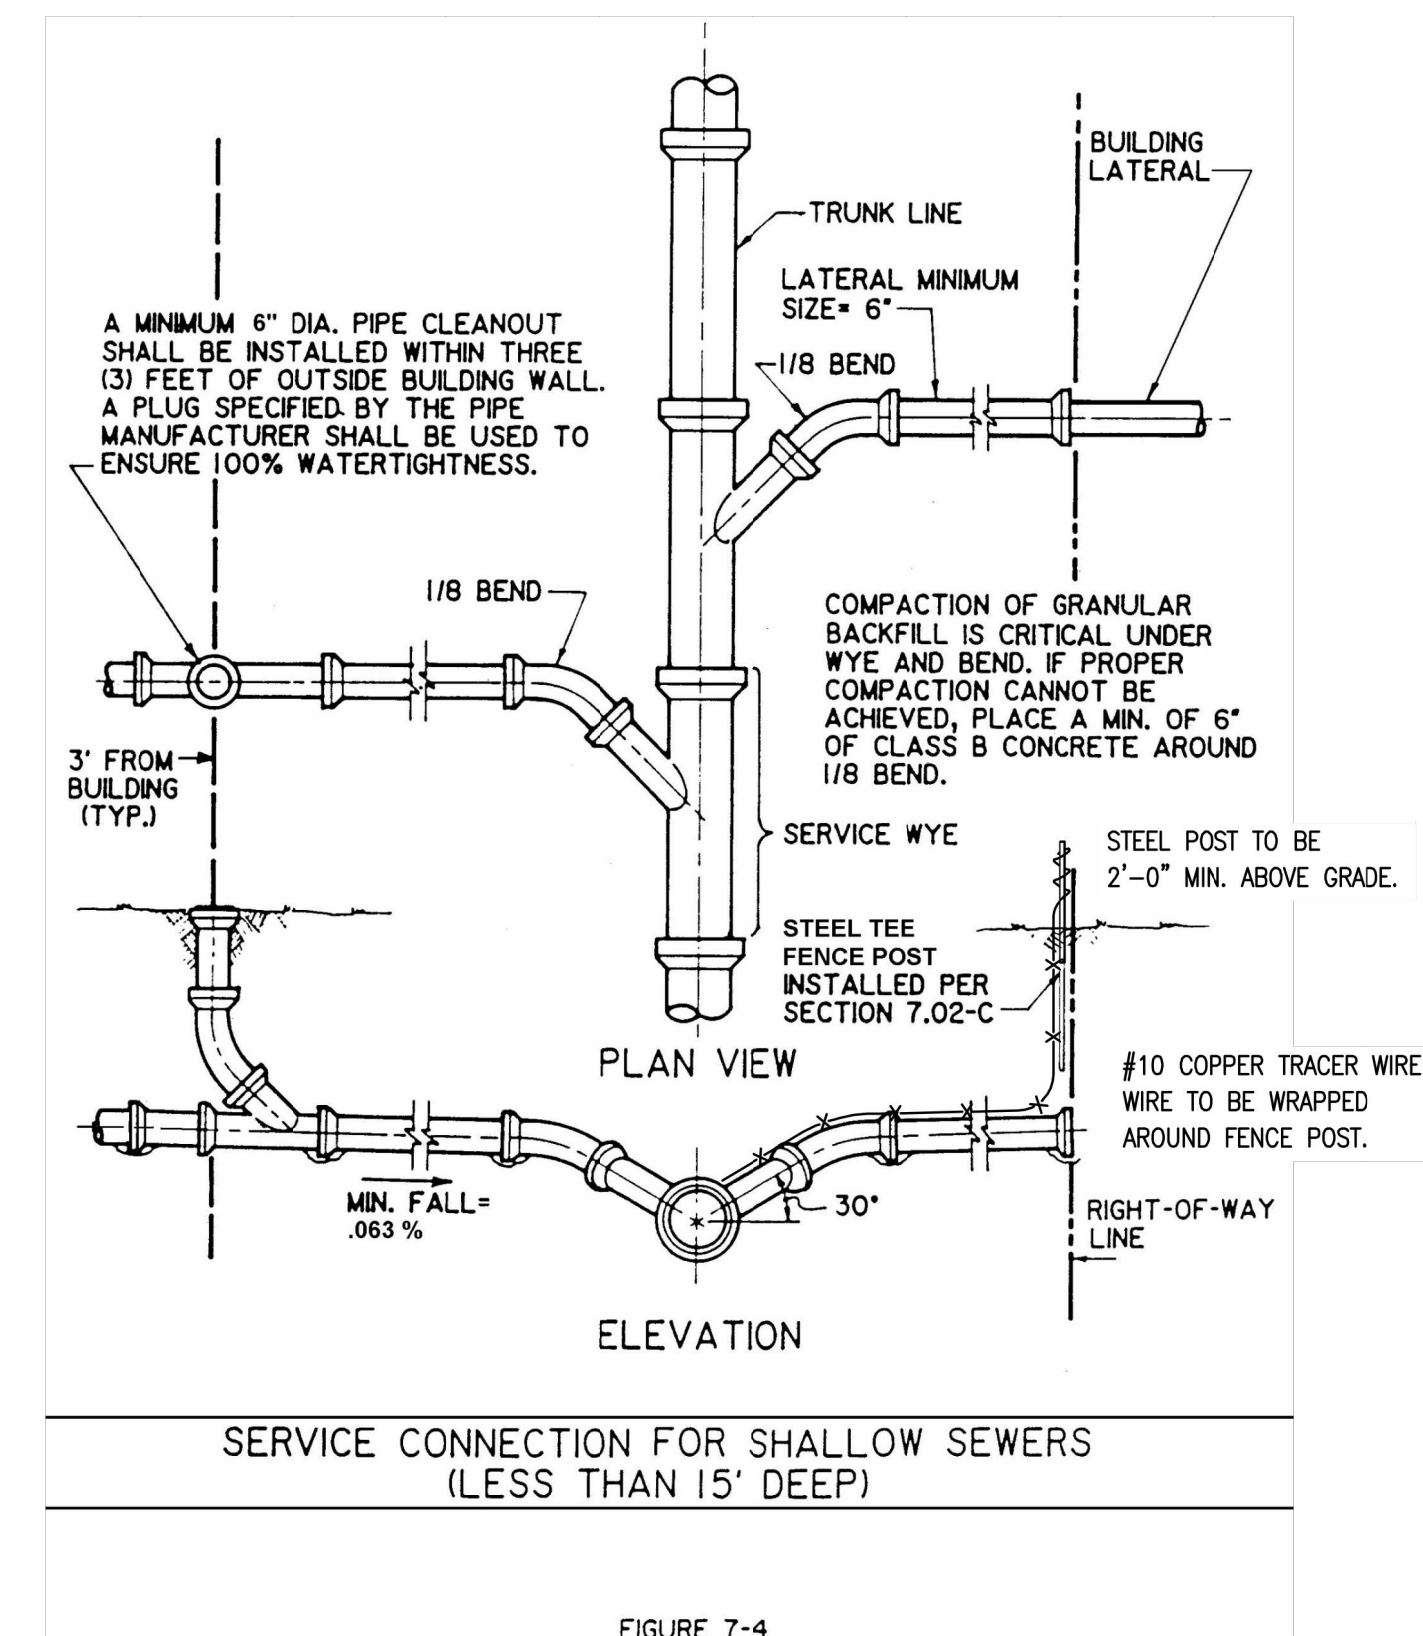


FIGURE 7-4

CONTRACTOR SHALL ADHERE AND REFERENCE THE CURRENT FALL CREEK REGIONAL WASTE DISTRICT STANDARDS FOR DESIGN AND CONSTRUCTION OF SANITARY SEWERS.





ARBOR HOMES
9225 HARRISON PARK COURT
INDIANAPOLIS, IN 46216

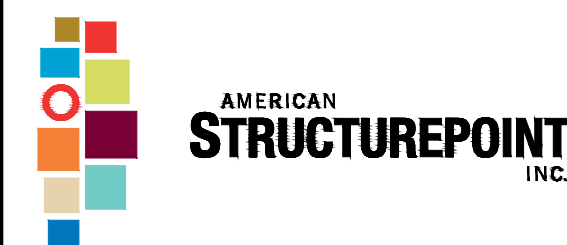

9025 River Road, Suite 200 | Indianapolis, Indiana 46240
TEL 317.547.5580 | FAX 317.543.0270
www.structurepoint.com

COLD SPRINGS AT HUNTZINGER FARM SECTION 2

WATERS EDGE ROAD
PENDLETON, IN

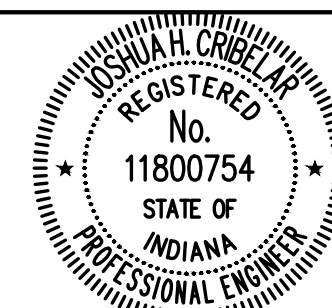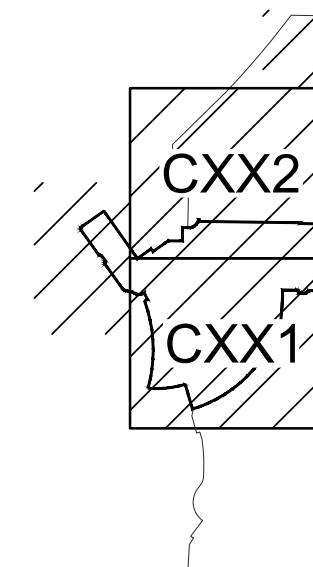

Joshua H. Crisler
CERTIFIED BY

ISSUANCE INDEX		
DATE:	01/03/2022	
PROJECT PHASE:	CONSTRUCTION DOCUMENTS	

REVISION SCHEDULE		
NO.	DESCRIPTION	DATE

Project Number 2019.02070

SANITARY SEWER DETAILS

C603