

FIGURE 5-1

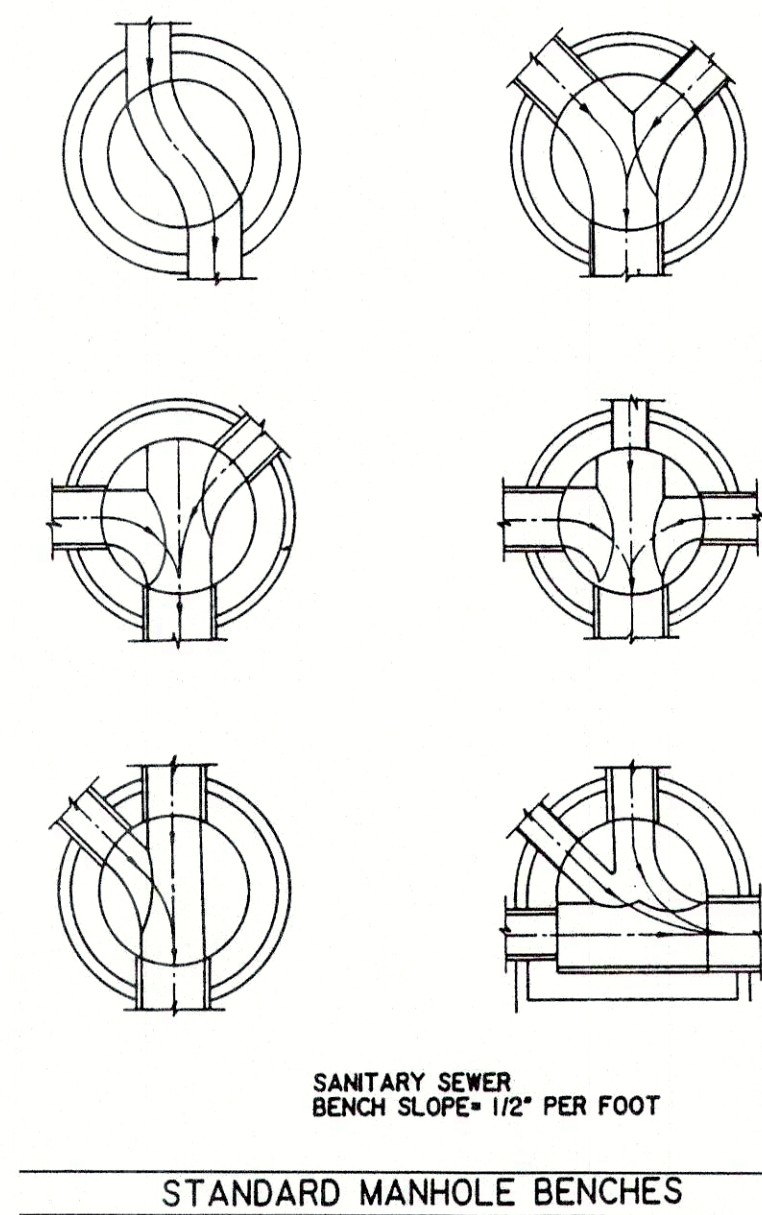


FIGURE 5-6

CONTRACTOR SHALL ADHERE AND REFERENCE THE CURRENT FALL CREEK REGIONAL WASTE DISTRICT STANDARDS FOR DESIGN AND CONSTRUCTION OF SANITARY SEWERS.

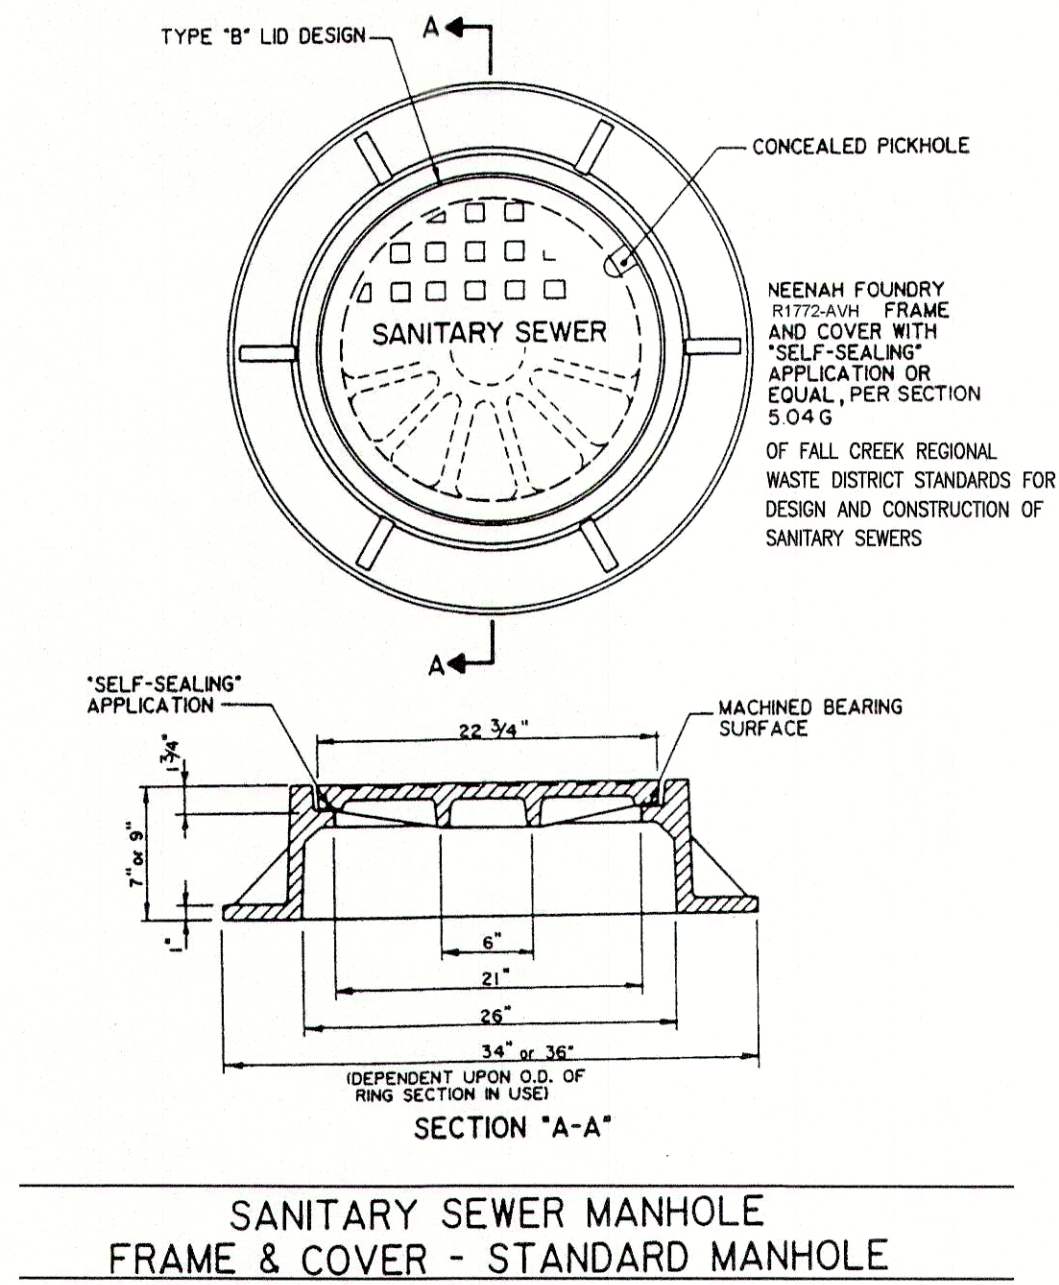


FIGURE 5-7

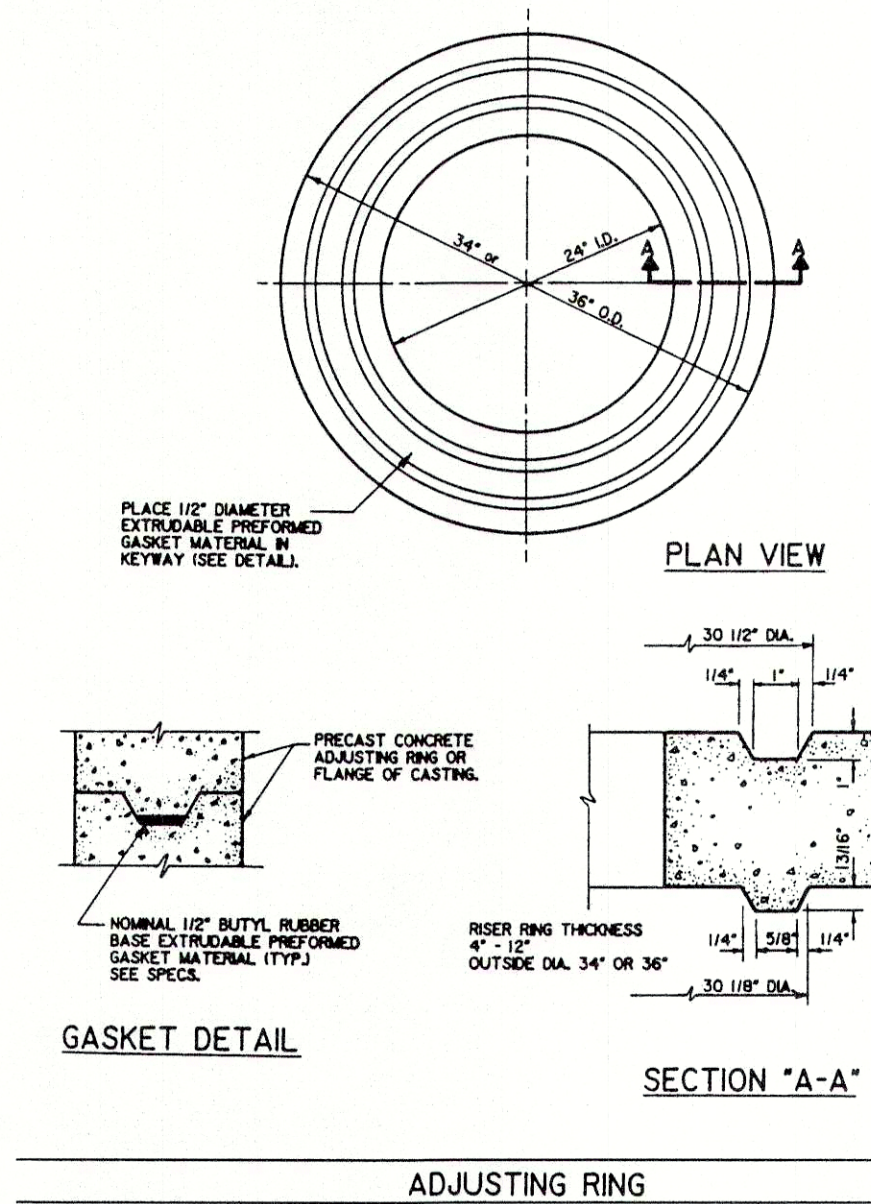


FIGURE 5-4A

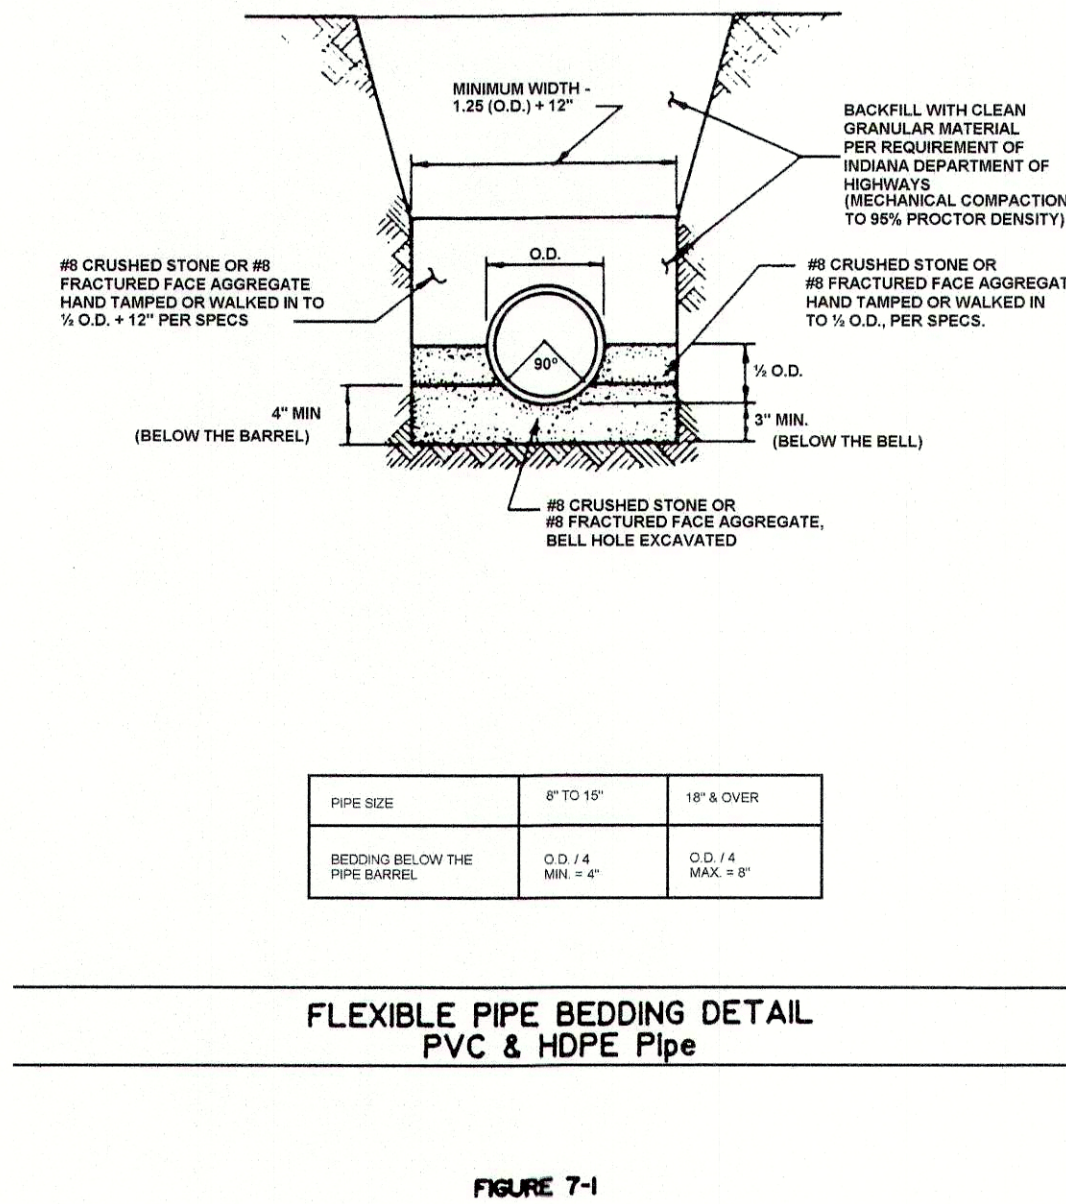


FIGURE 7-1

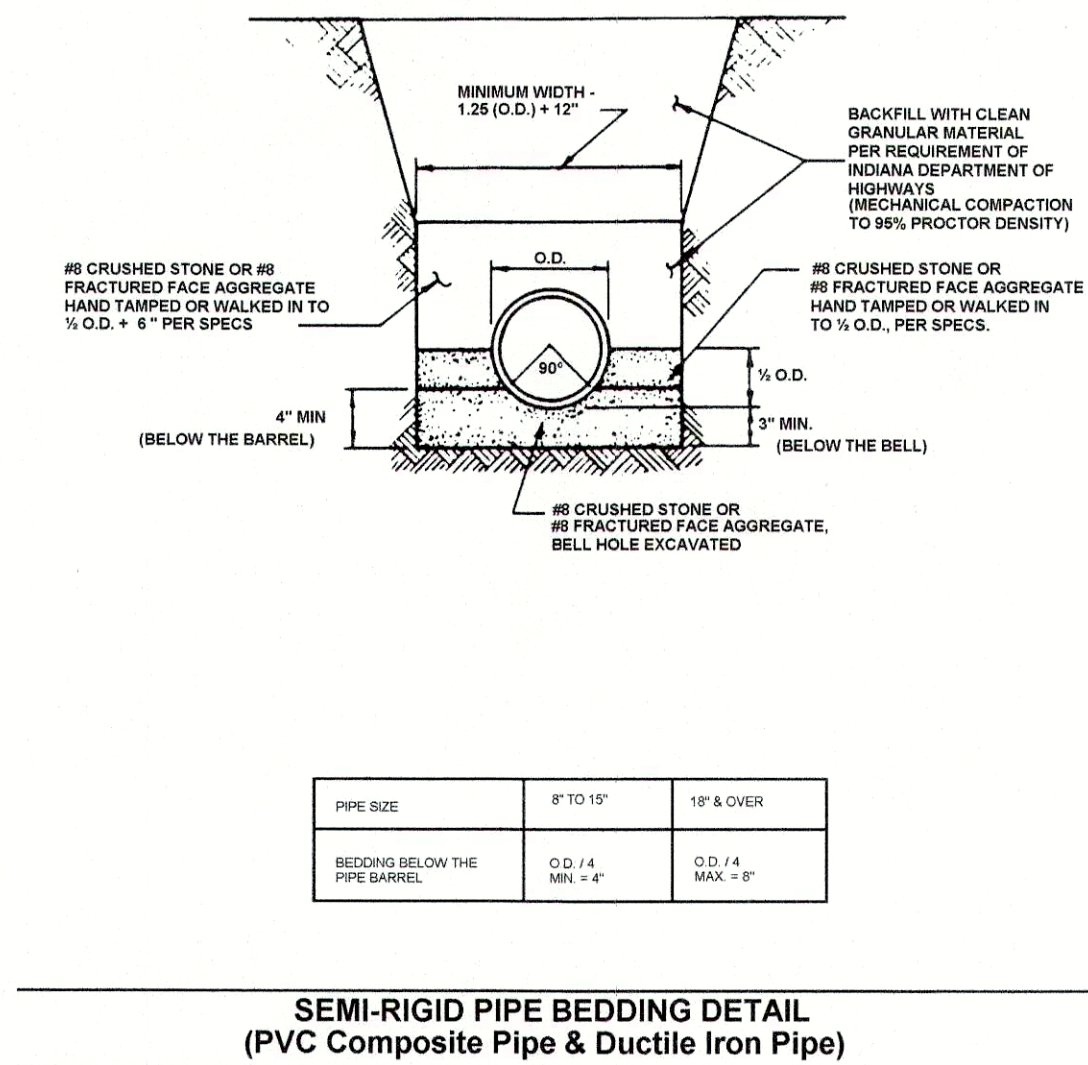


FIGURE 7-2

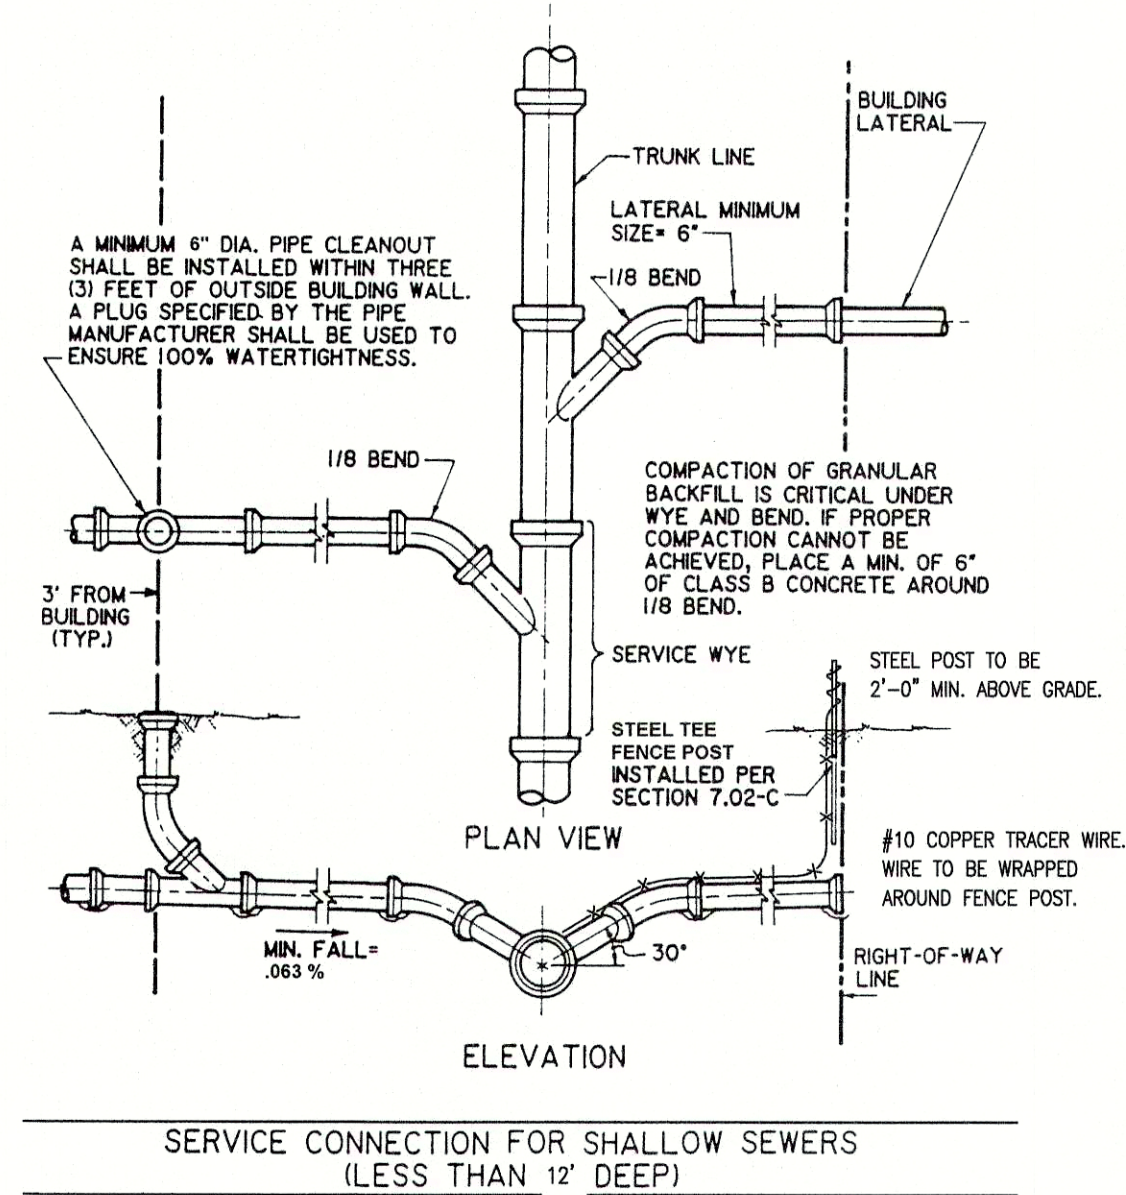


FIGURE 7-4

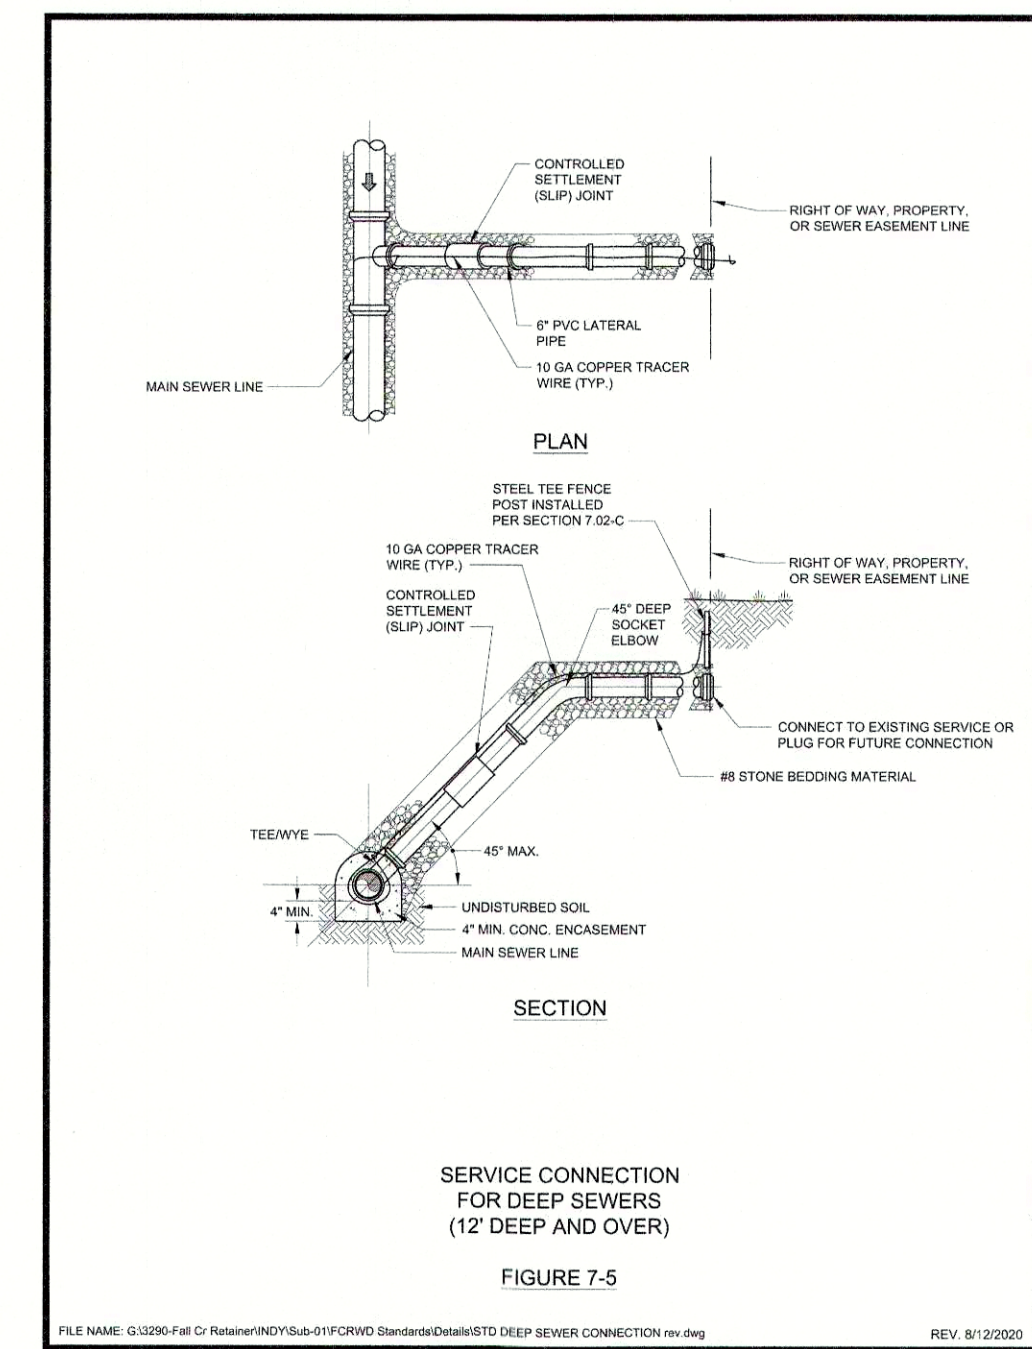


FIGURE 7-5

REVISIONS		
DATE	DESCRIPTION	BY

**HWC**  
ENGINEERING  
INDIANAPOLIS - TERRE HAUTE  
LAFAYETTE - MUNCIE - NEW ALBANY  
www.hwcengineering.com

ESTES PARK SECTION 2  
MADISON COUNTY, INDIANA  
FCRWD SANITARY DETAILS

PRELIMINARY  
No. PET0809001  
NOT A FINAL DESIGN  
DATE: SEP 14, 2020  
SCALE: AS SHOWN  
SHEET

DRAWN BY: TD/LM/KS  
CHECKED BY: MM  
DATE: SEPTEMBER 8, 2020  
SCALE: AS SHOWN  
SHEET

C8.5  
FCRWD SANITARY DETAILS