



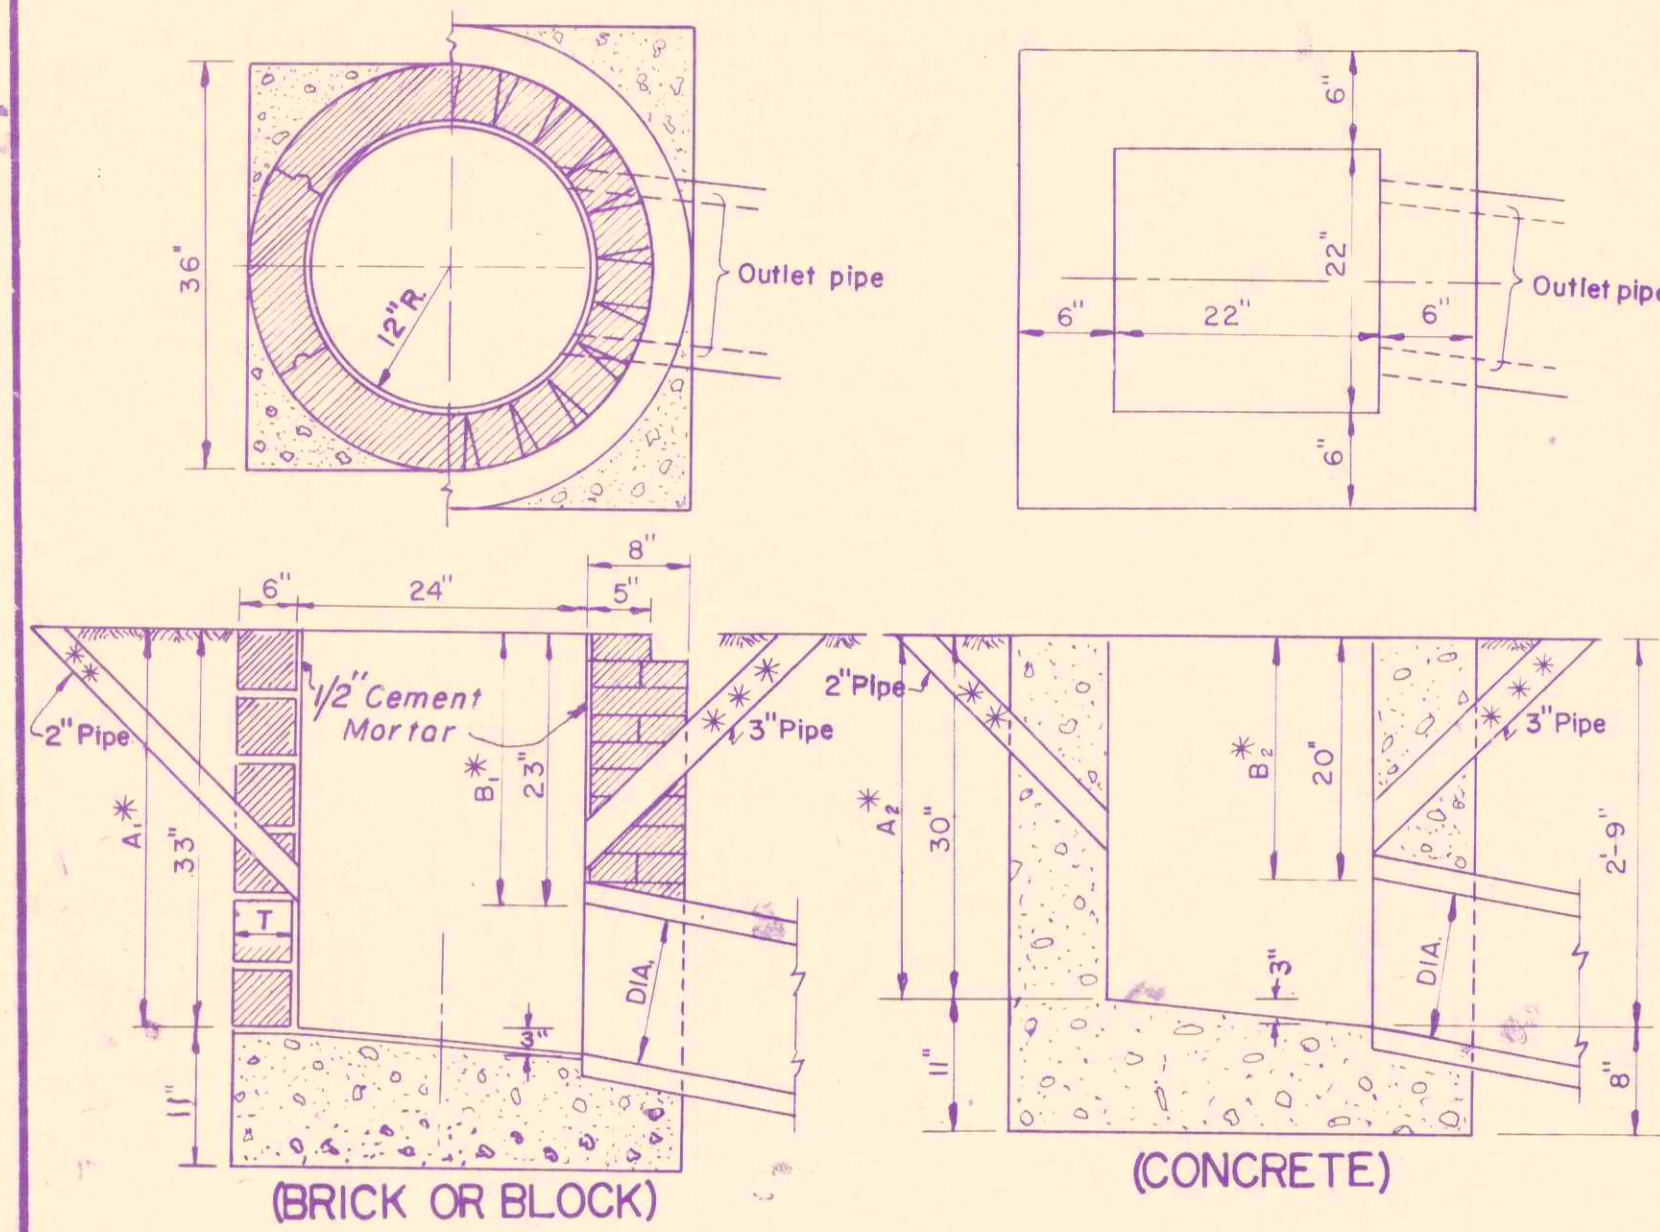


NOTE:- Use of Brick, Block or Concrete permissible.

Type A

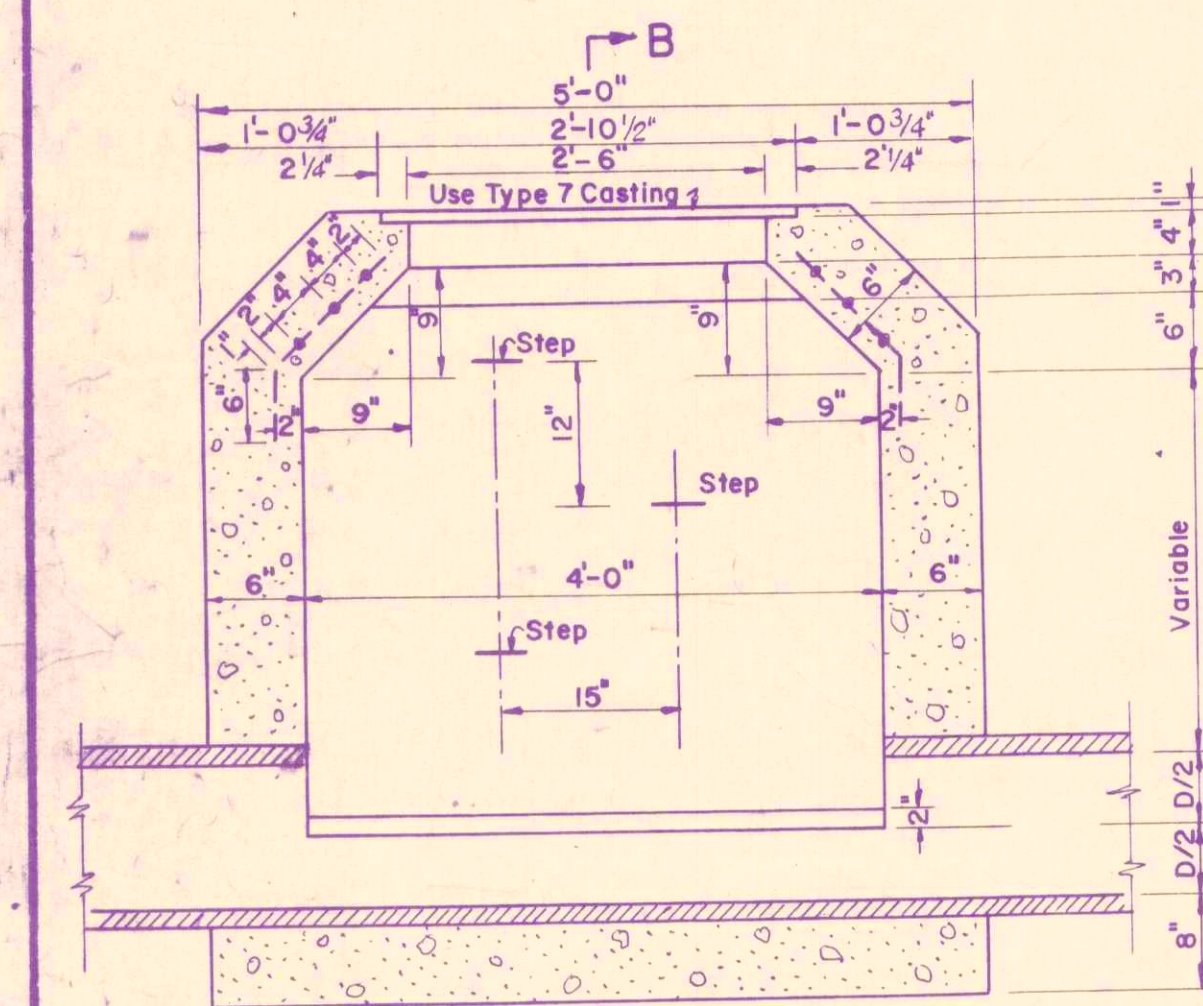


SECTION A-A

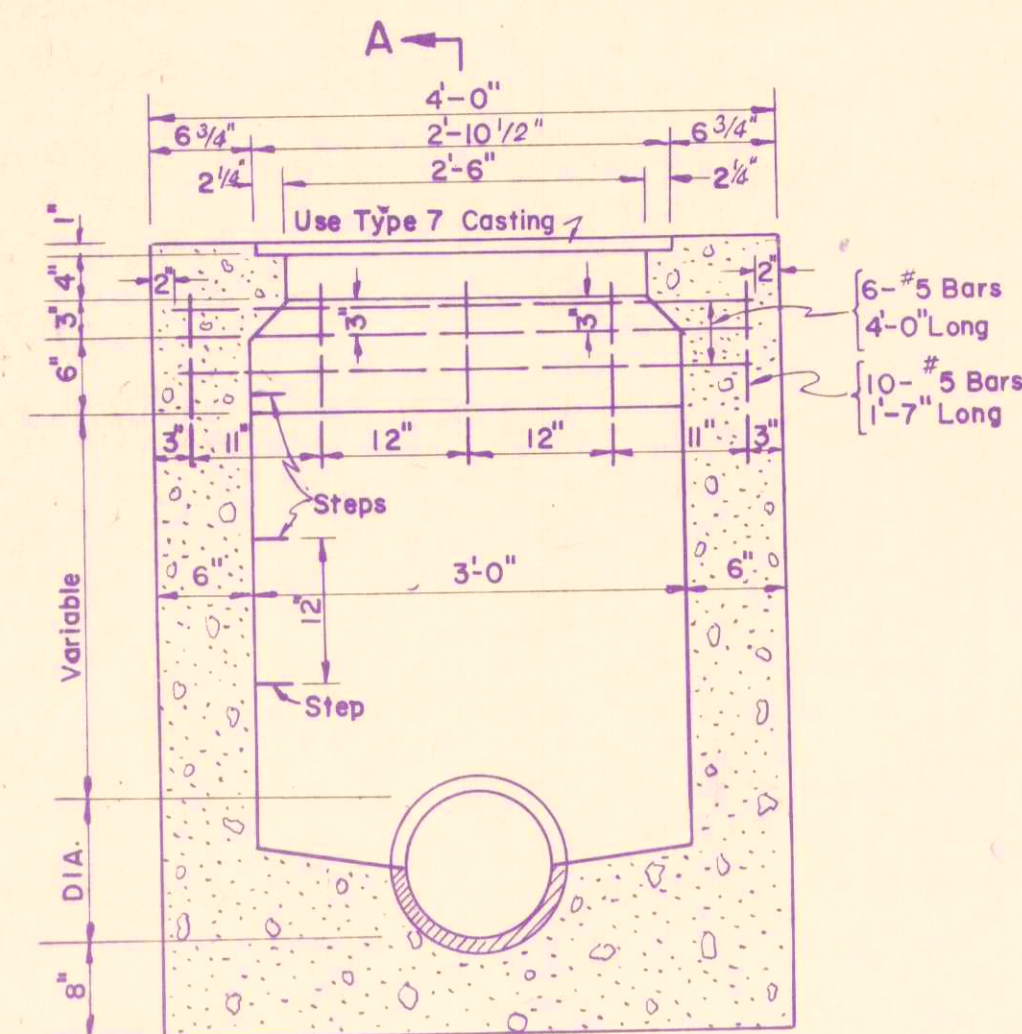


SECTION B-B
Type G (Conc.)

- * In special cases or where inlet pipe is required dimensions A_1, B_1, A_2 & B_2 shall be increased or decreased 12" as directed.
- ** 2" Pipe drain from bottom of curb to inlet.
- *** 3" Min. Dia. Pipe to be kept open for drainage of subgrade or base until surface is placed

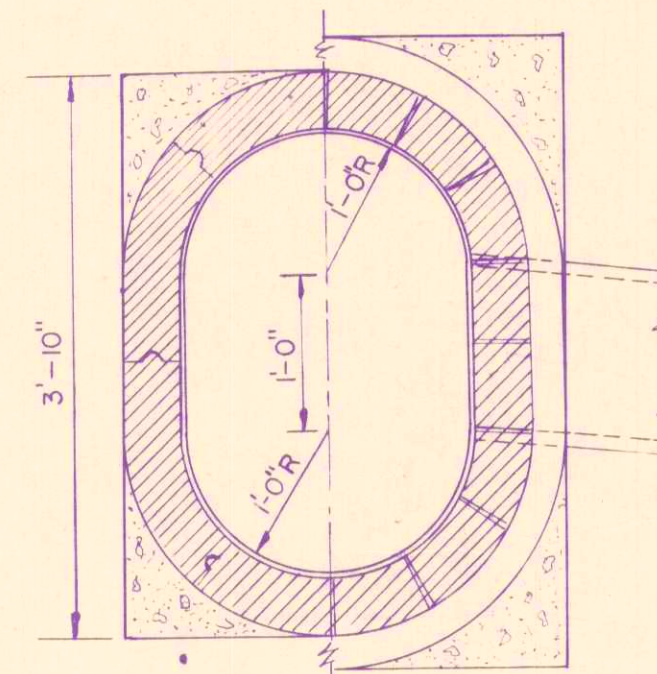

(BRICK OR BLOCK)

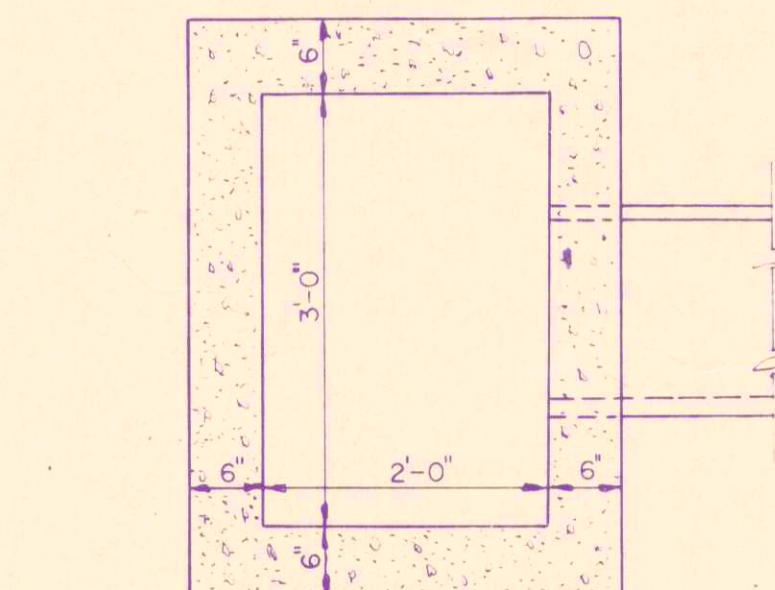


(CONCRETE)

NOTE:- Use of Brick, Block or Concrete permissible.


Type J

INLETS


SCALE:- 3/4" = 1'-0"

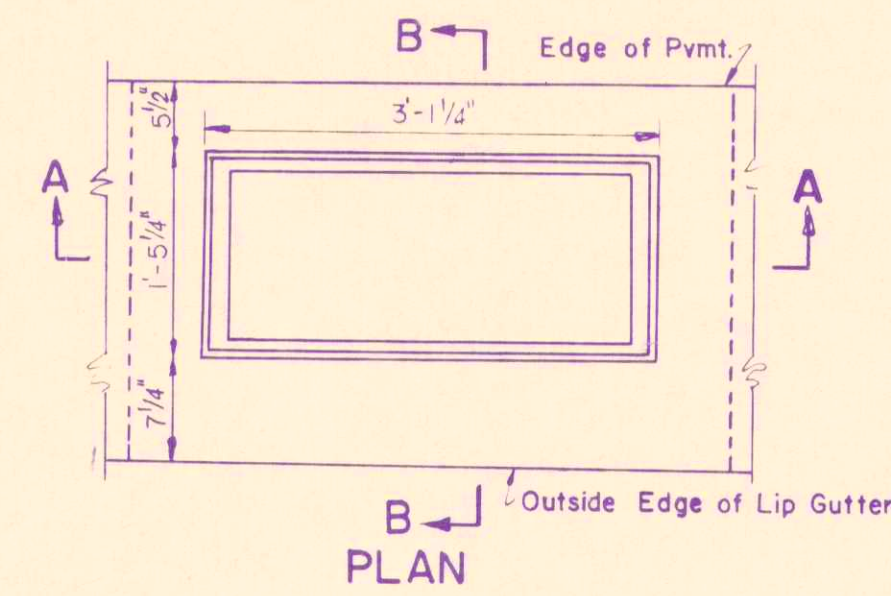

PLAN

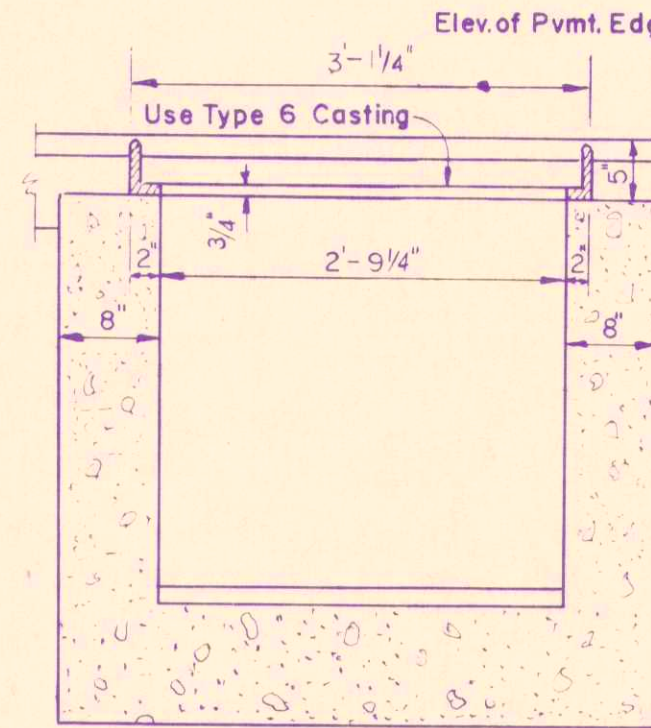


SECTION A-A

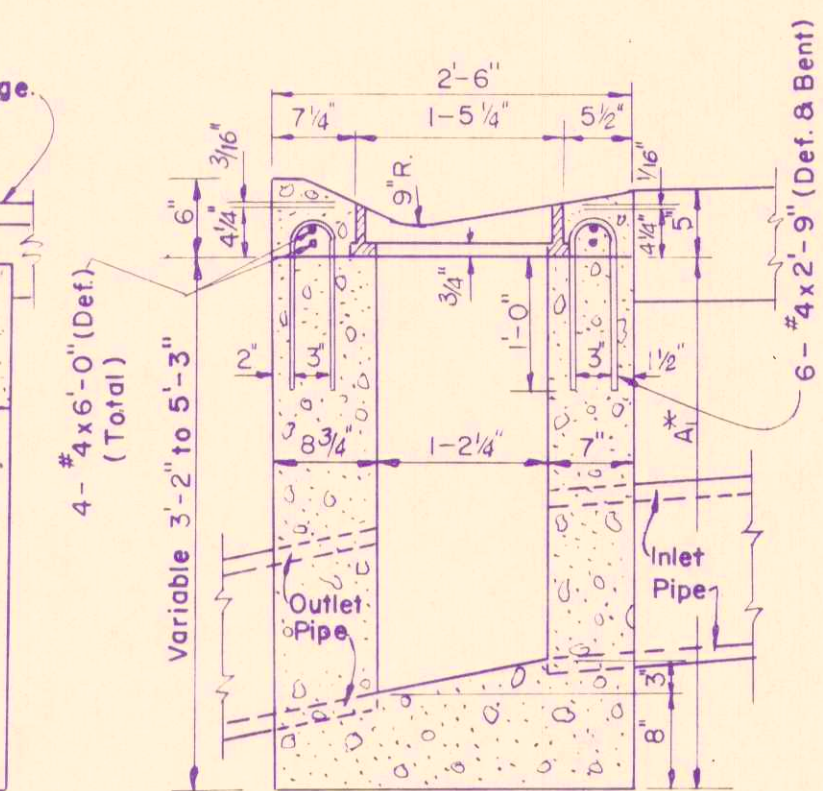


SECTION B-B

Type D (Conc.)

NOTE:
T = 6" For Brick Structure
T = 6" For Segmental Block Structure

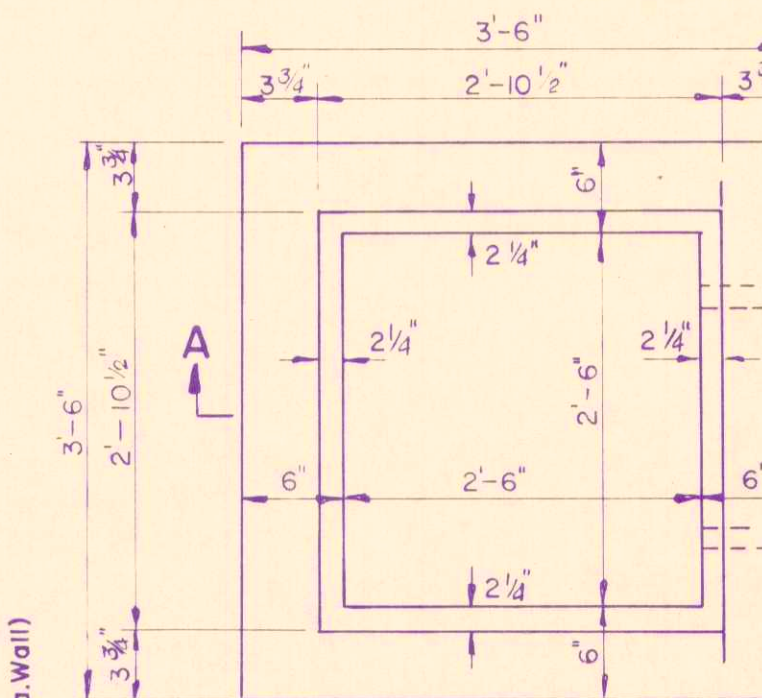


PLAN

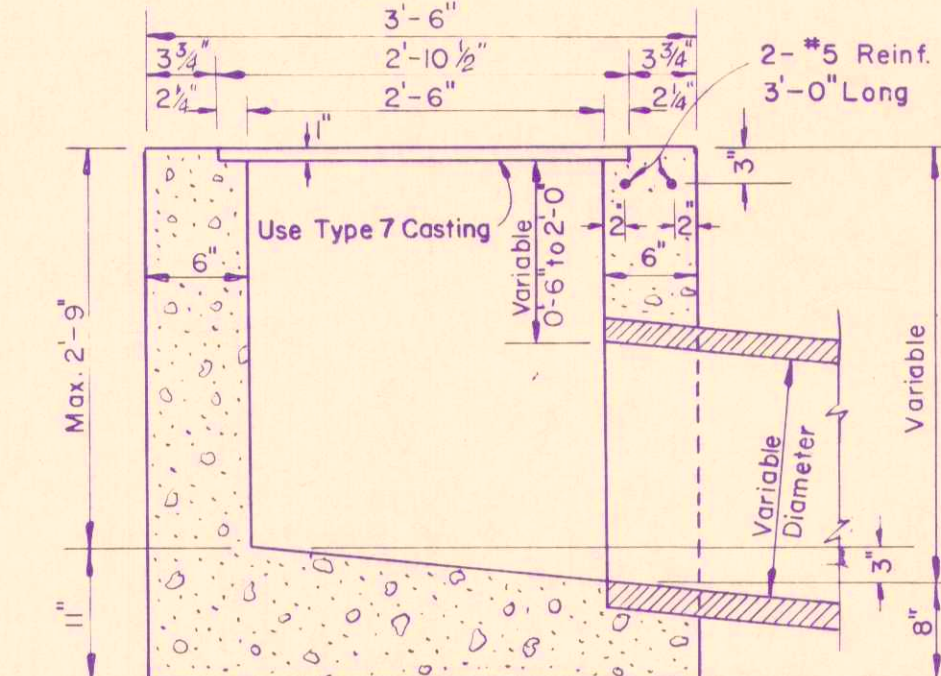


SECTION A-A

Type E (Conc.)

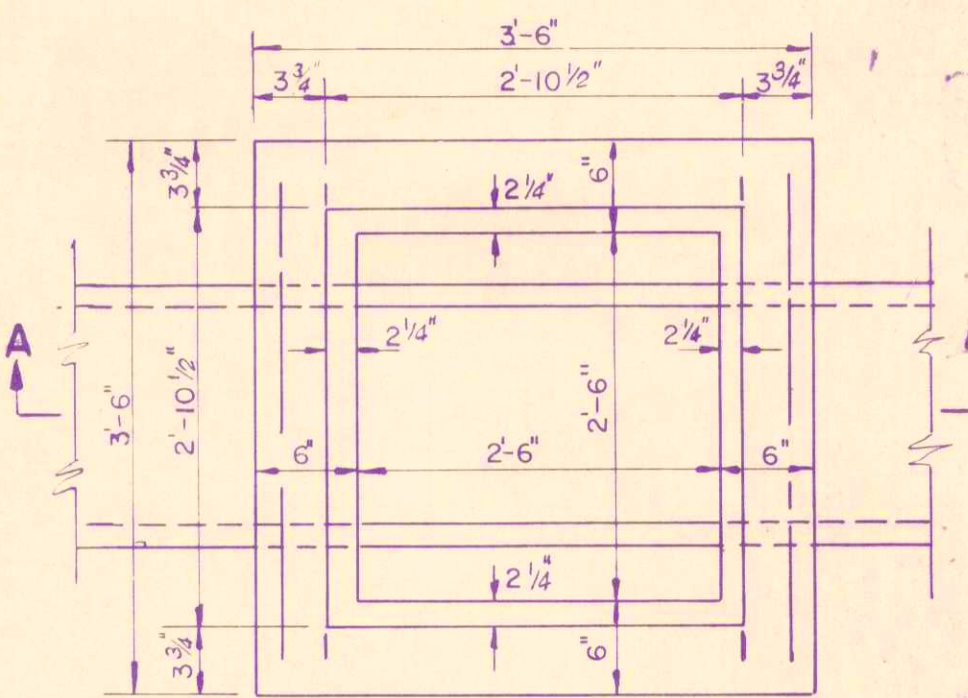


PLAN

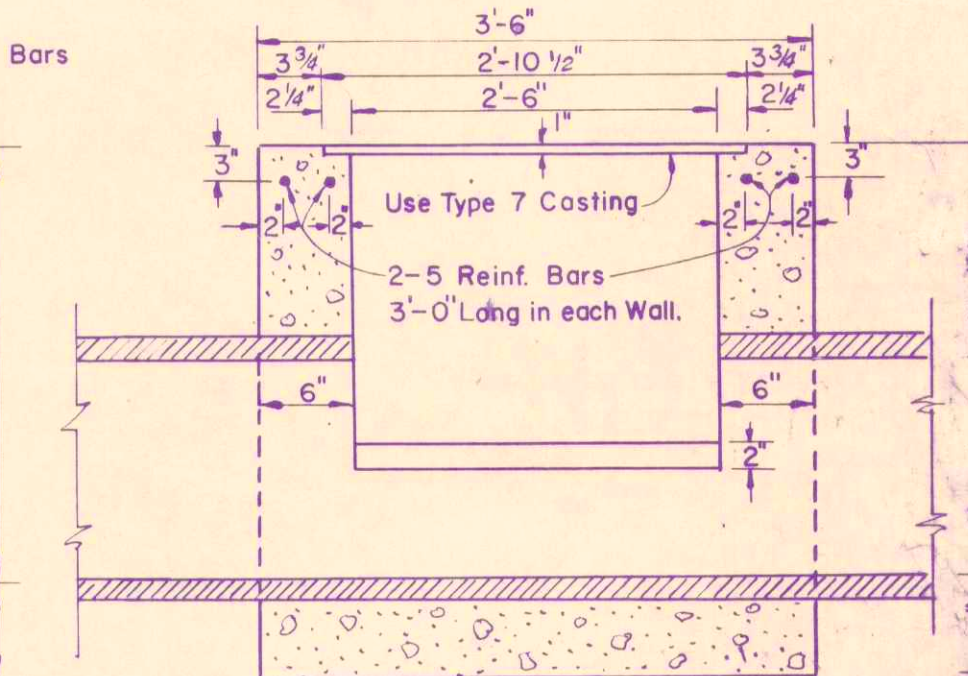


SECTION A-A

Type F (Conc.)

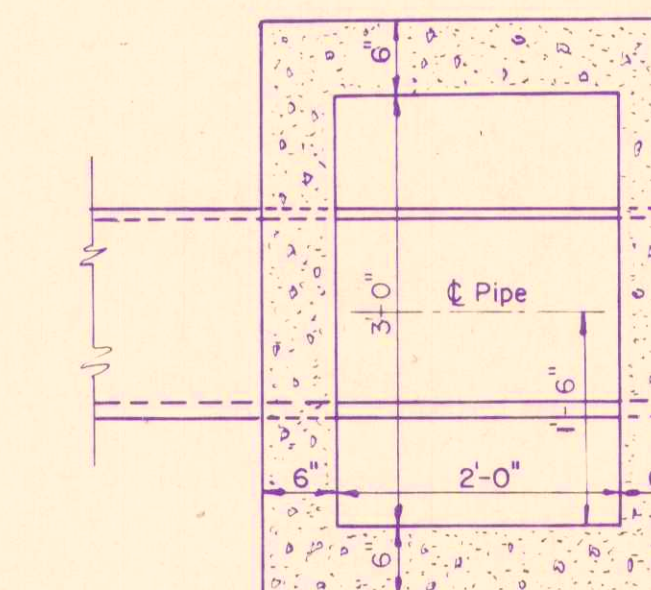


Type M (Conc.)

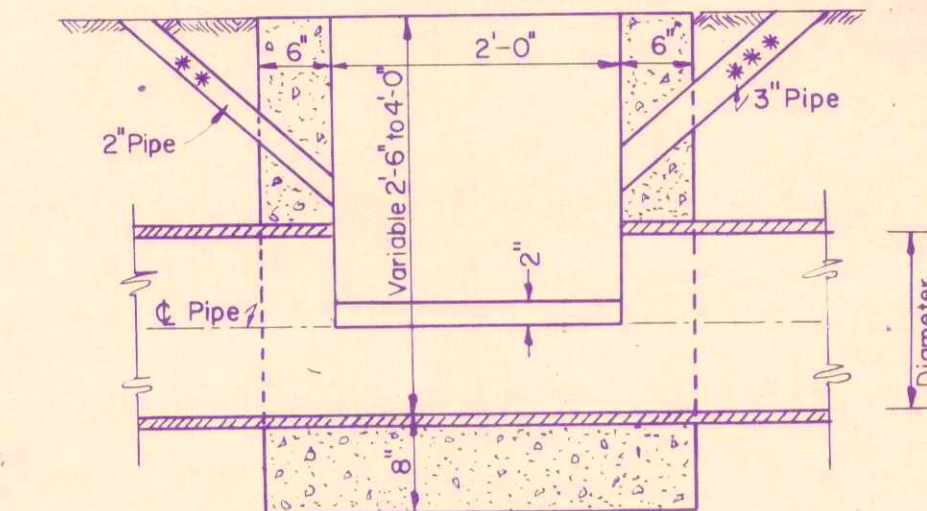

SECTION A-A

Type R (Conc.)

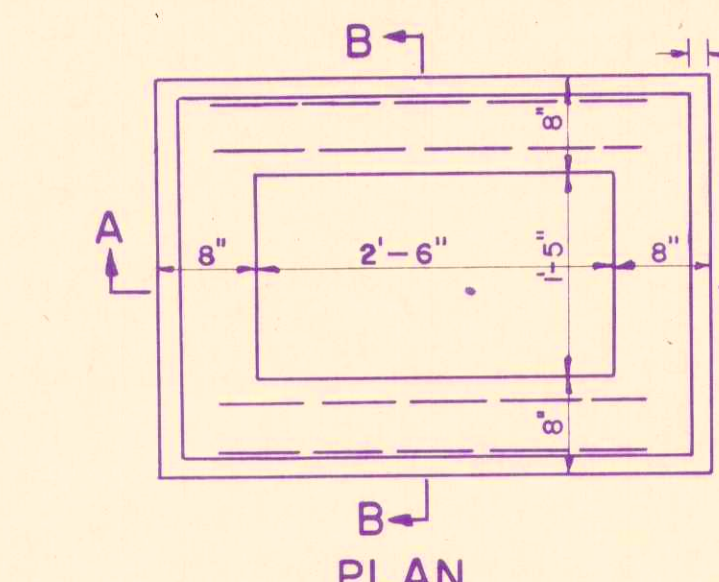

PLAN

MISCELLANEOUS
STANDARDS
STATE OF INDIANA
DEC. 1964

RECOMMENDED FOR APPROVAL
ENGINEER OF PLANS & SPECIFICATIONS
APPROVED
CHIEF DIVISION OF DESIGN
APPROVED
CHIEF ENGINEER

REVISIONS
3-3-65 TYPE "R"
10-10-65 TYPE "R"
5-6-68 TYPE "R"
4-1-70 TYPE "R"
10-1-70 TYPE "R"
3-1-71 NOTE
1-7-74 1974 Spec.

SHEET
MD