

AND REFERENCE THE CURRENT
FALL CREEK REGIONAL WASTE
DISTRICT STANDARDS FOR
DESIGN AND CONSTRUCTION
OF SANITARY SEWERS.

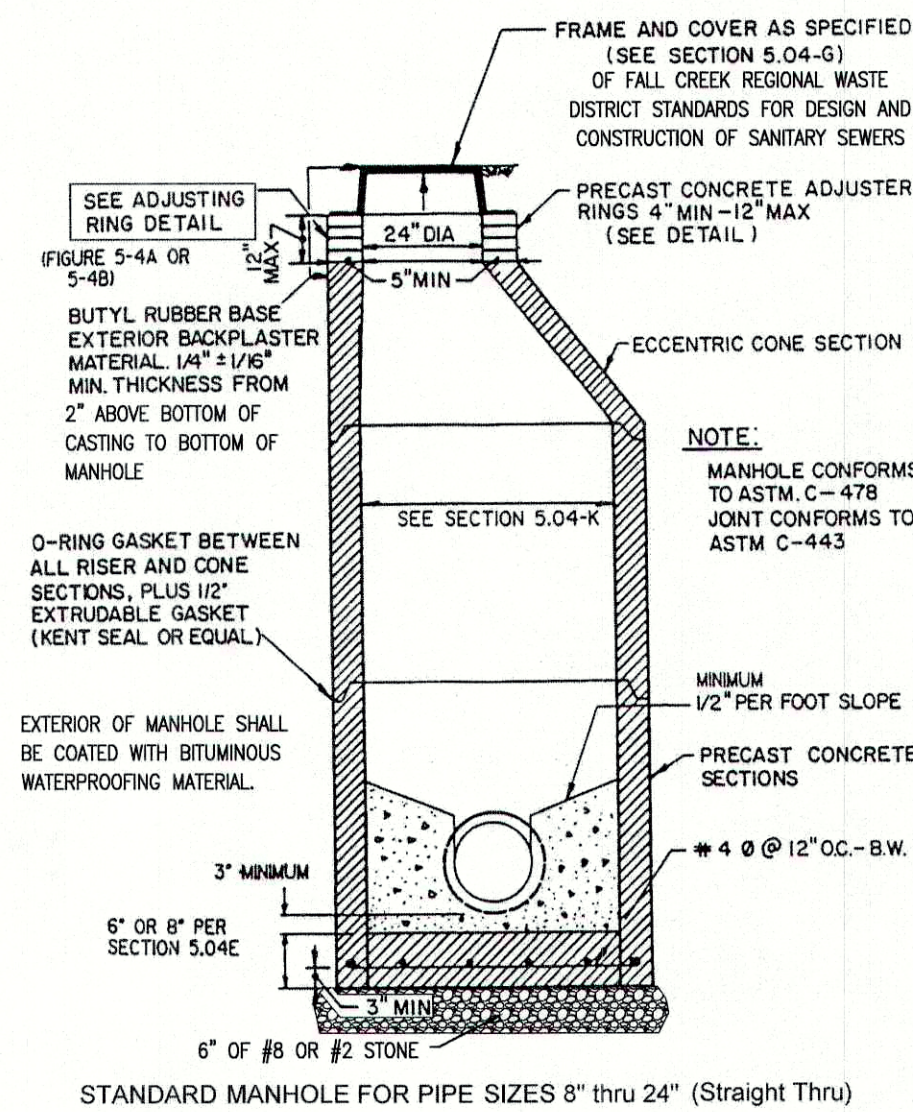


FIGURE 5-

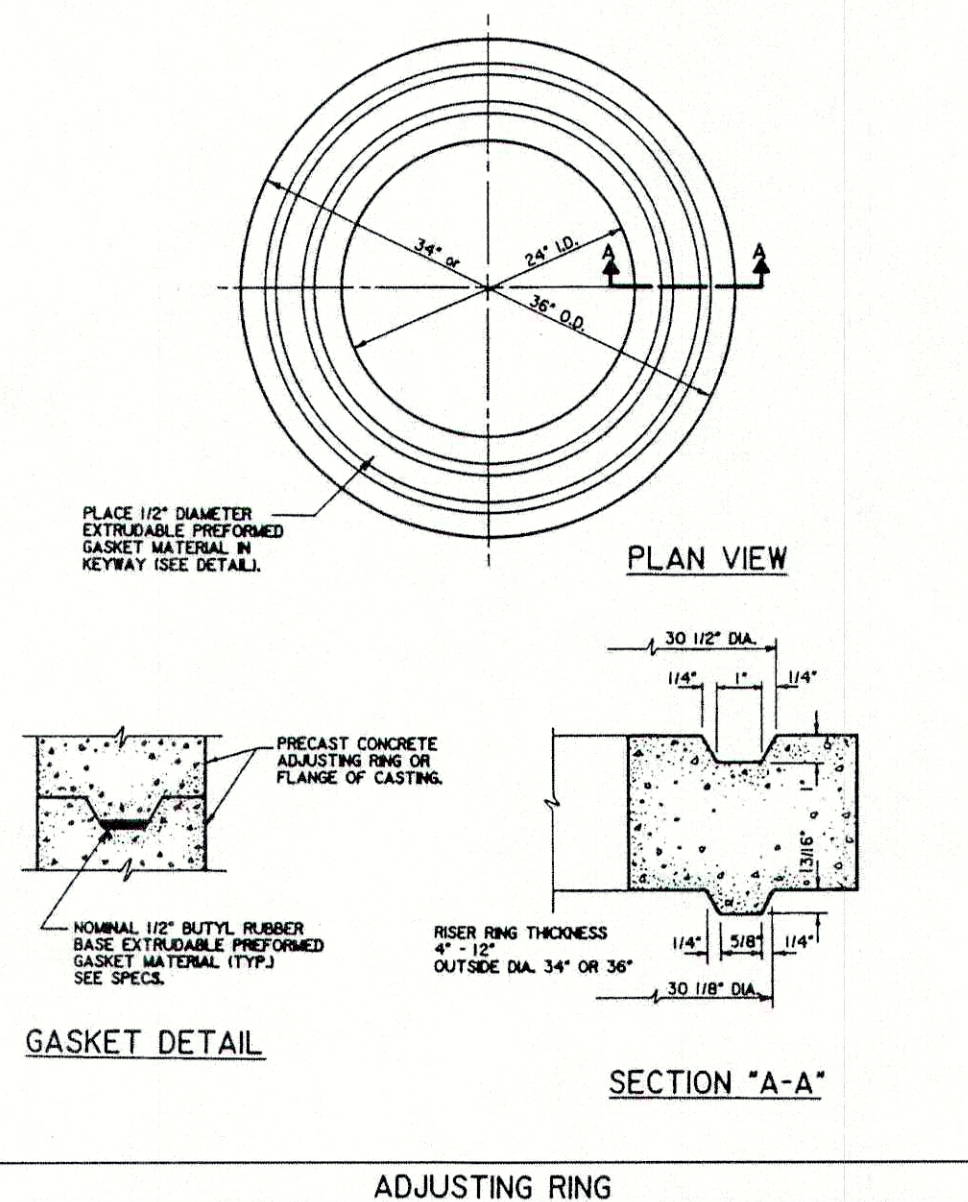


FIGURE 5-4A

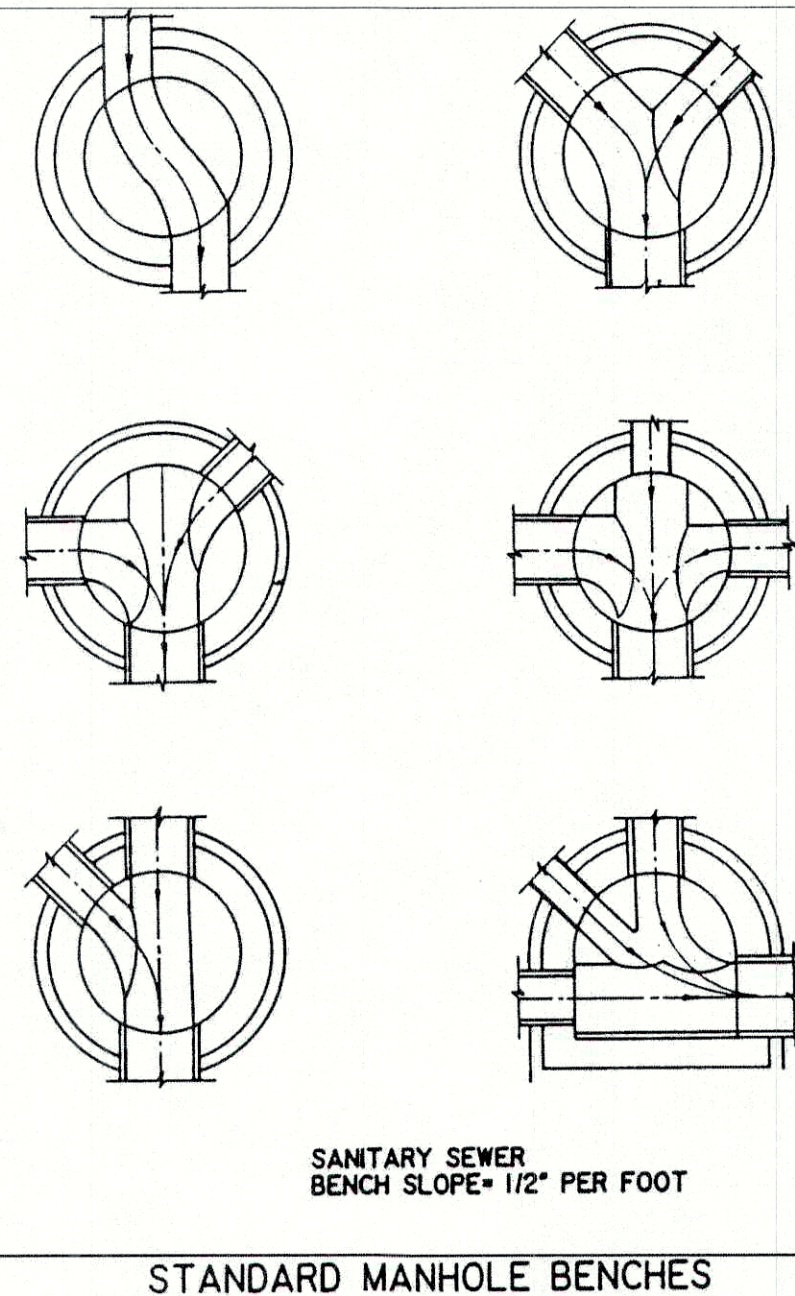


FIGURE 5-6

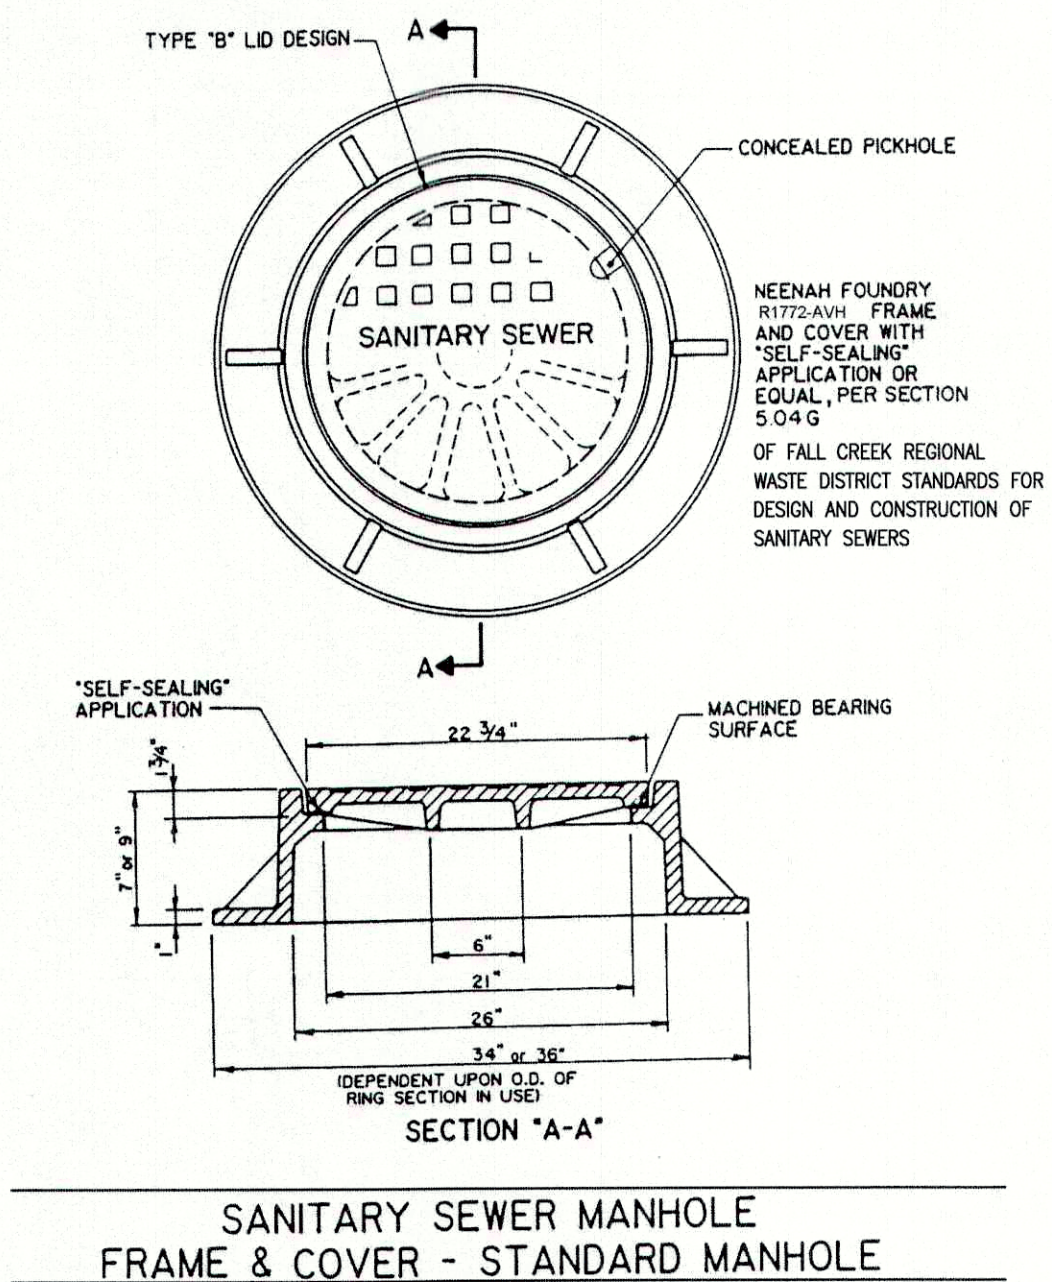


FIGURE 5-7

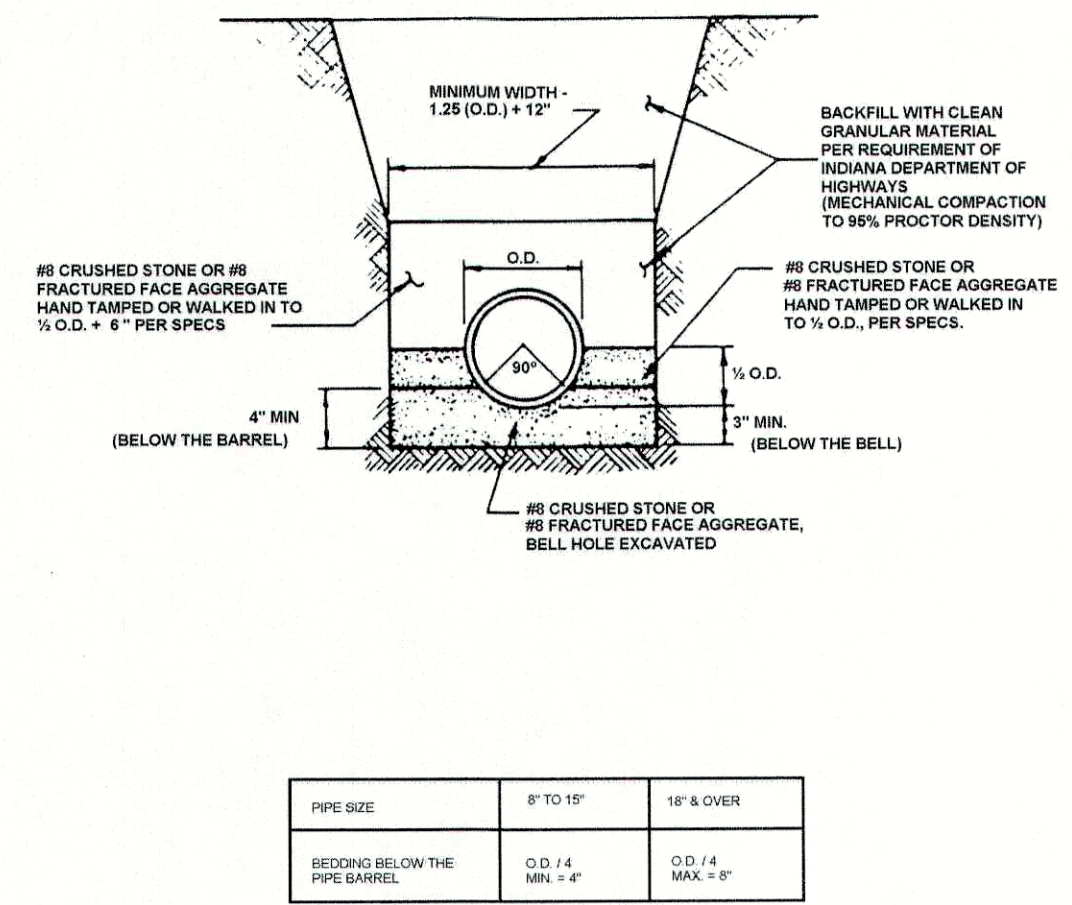


FIGURE 7-2

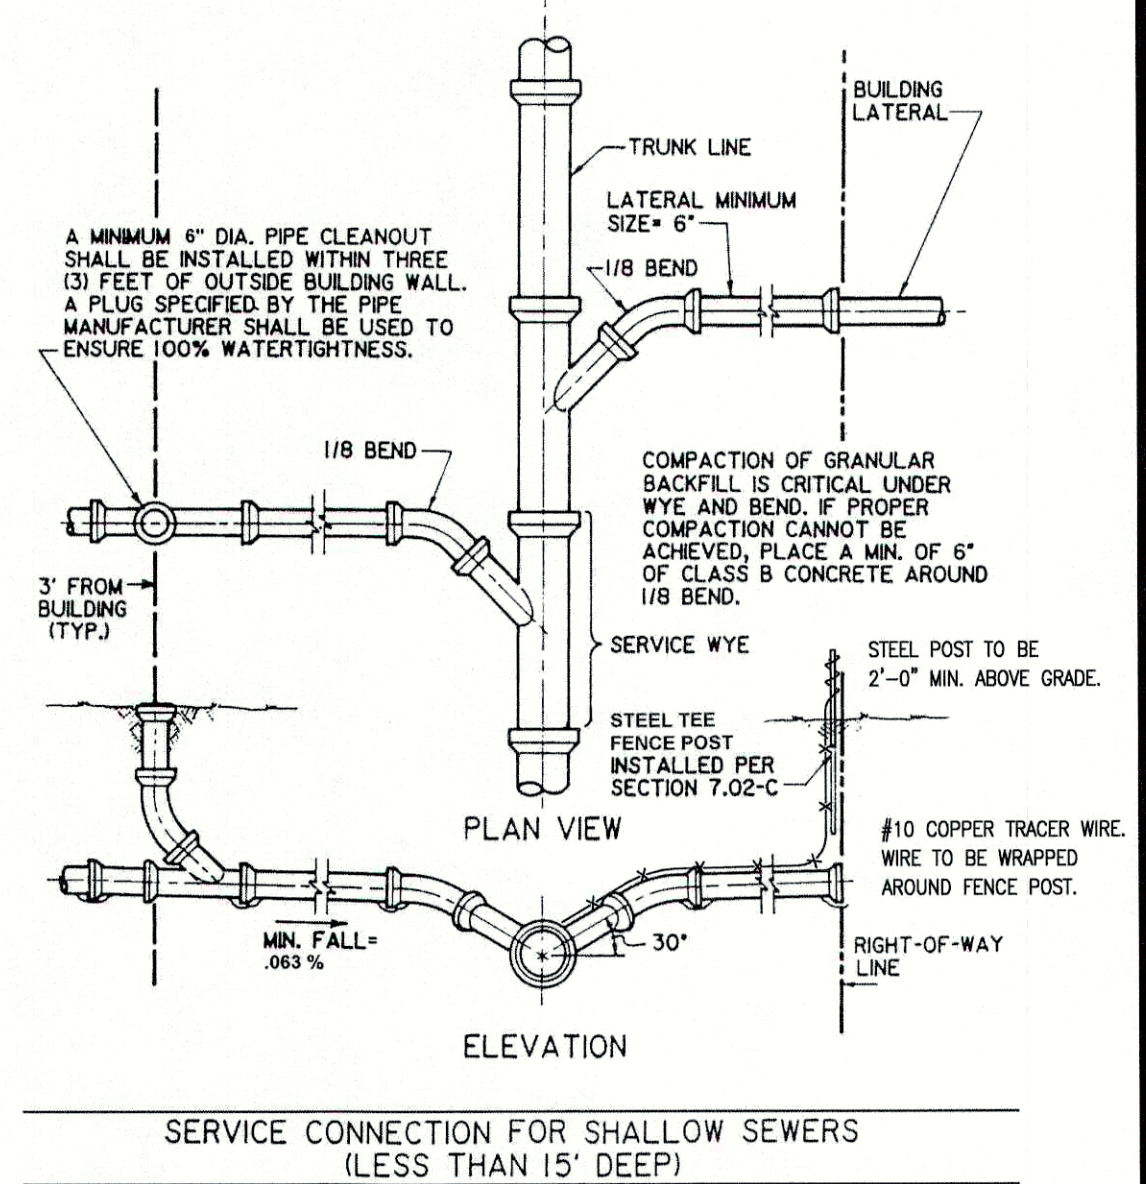


FIGURE 7-4

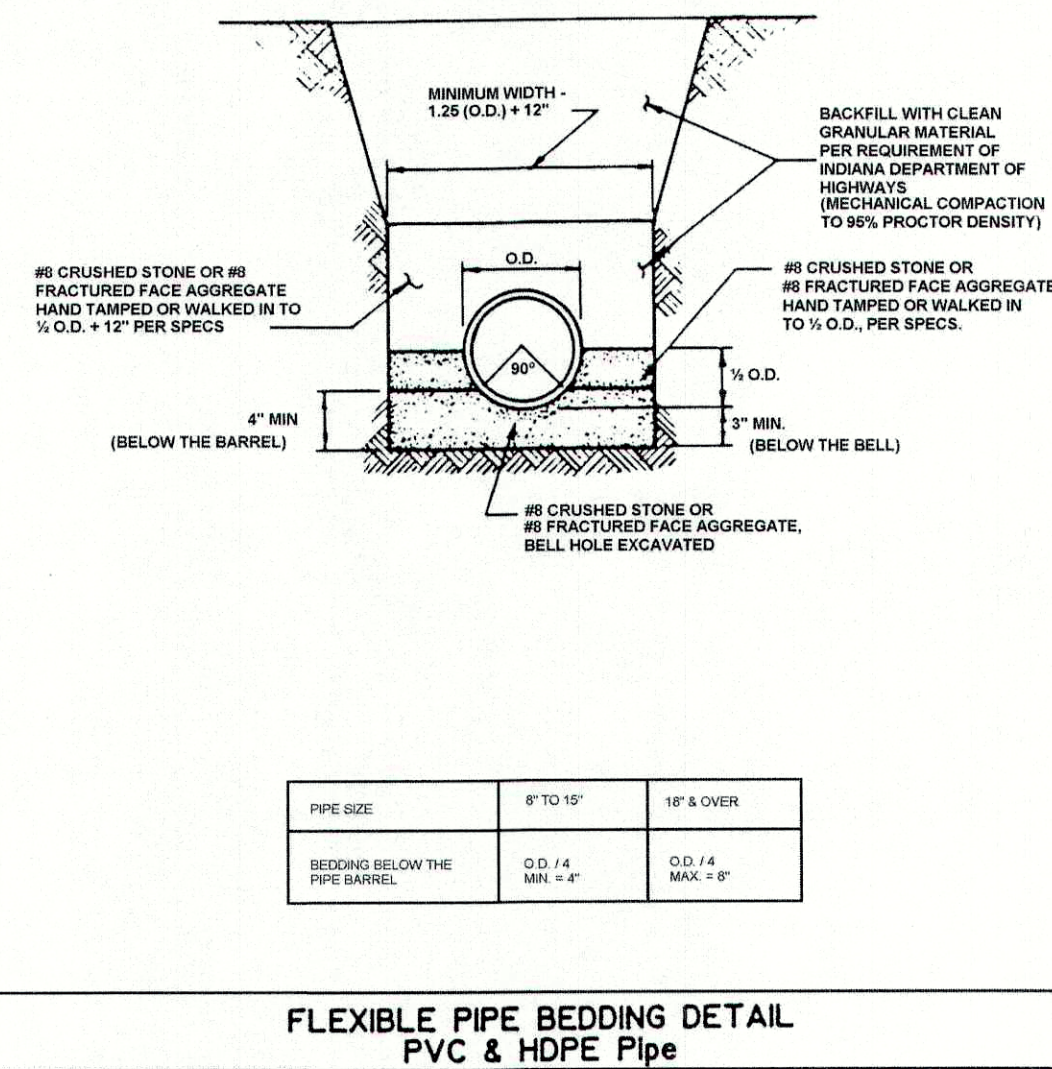



FIGURE 7-

[illegible]

MAPLE TRAILS

SECTION 2

CONSTRUCTION DETAILS

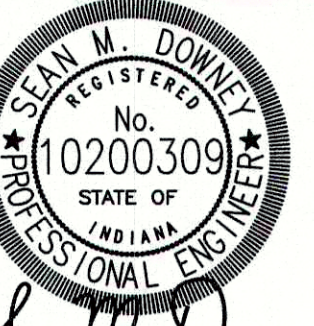

DRAWN BY	
D	
CHECKED BY	
D	
DATE	
AUGUST 7, 2018	
SCALE	
AS SHOWN	
SHEET	

C8.4