

CONTRACTOR SHALL ADHERE
AND REFERENCE THE CURRENT
FALL CREEK REGIONAL WASTE
DISTRICT STANDARDS FOR
DESIGN AND CONSTRUCTION
OF SANITARY SEWERS.

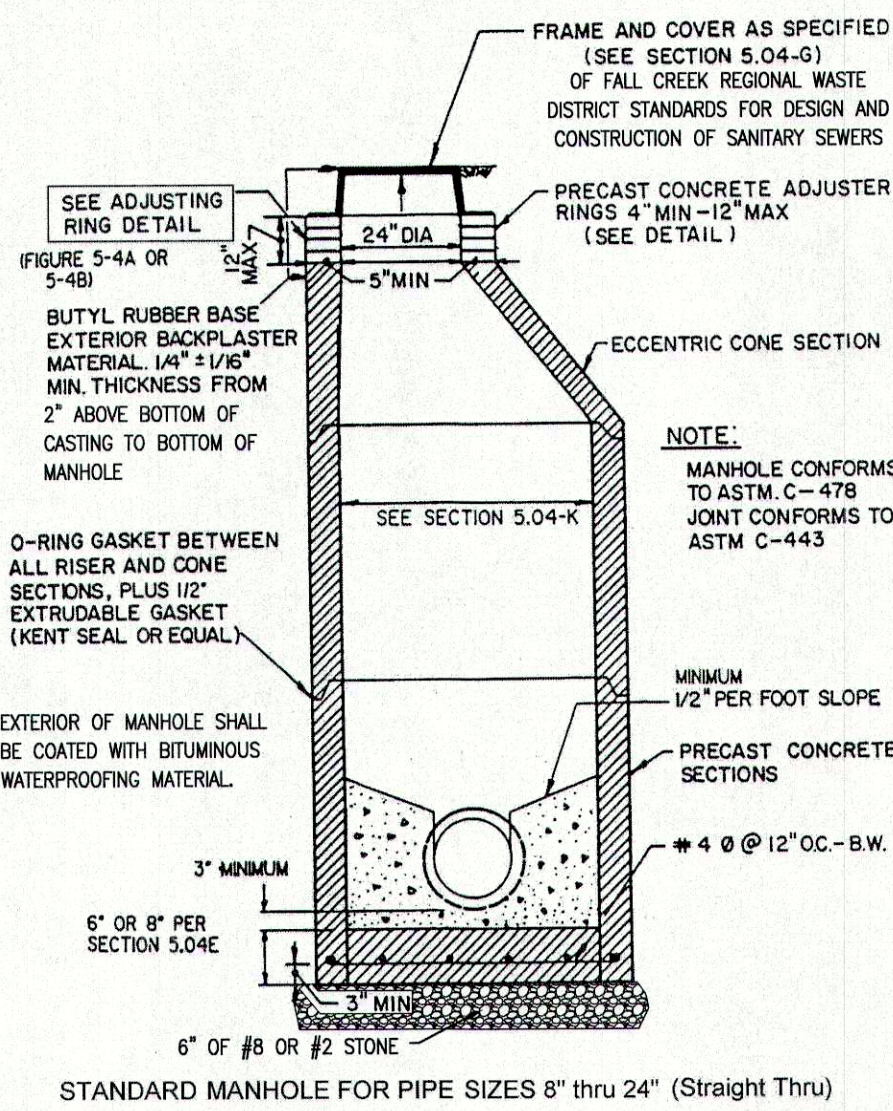


FIGURE 5-1


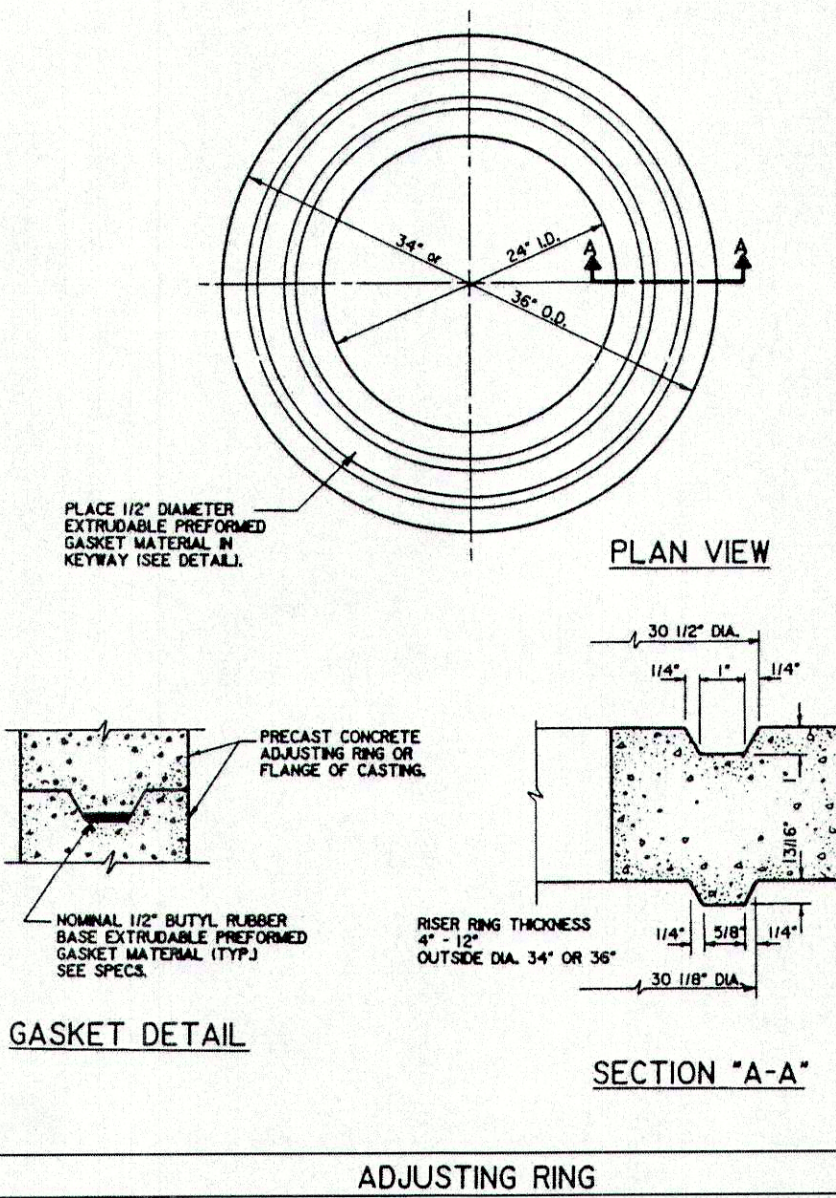


FIGURE 5-4A

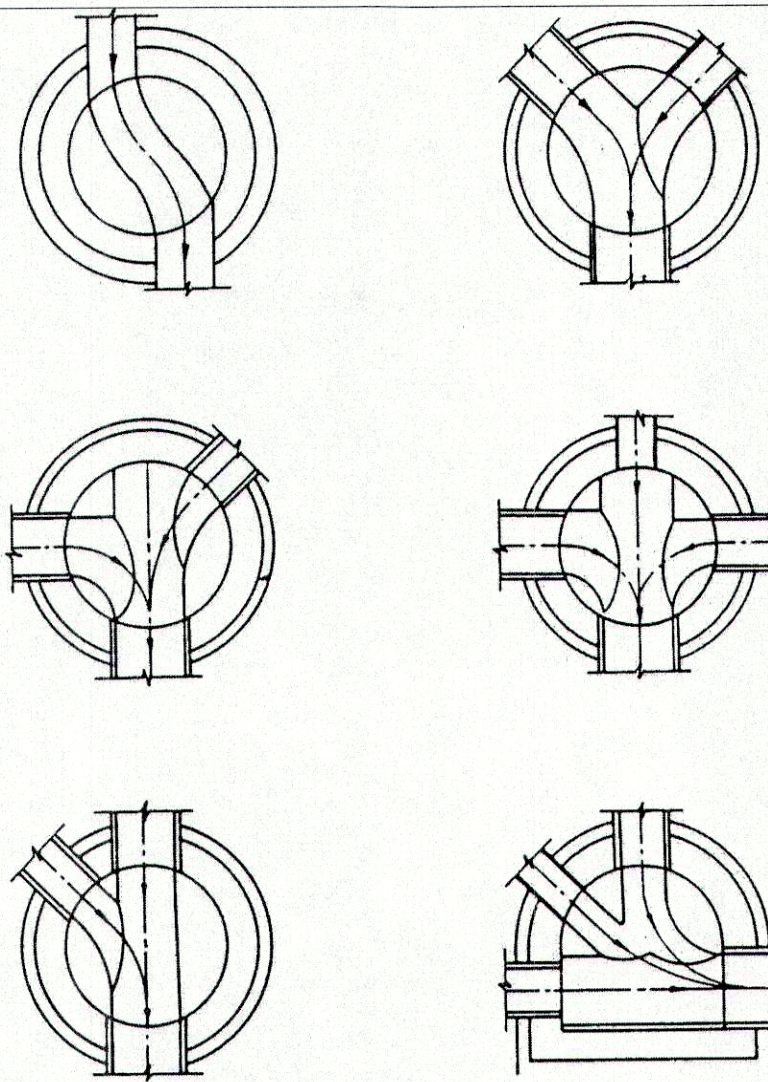

SANITARY SEWER
BENCH SLOPE= 1/2" PER FOOT

STANDARD MANHOLE BENCHES

FIGURE 5-6

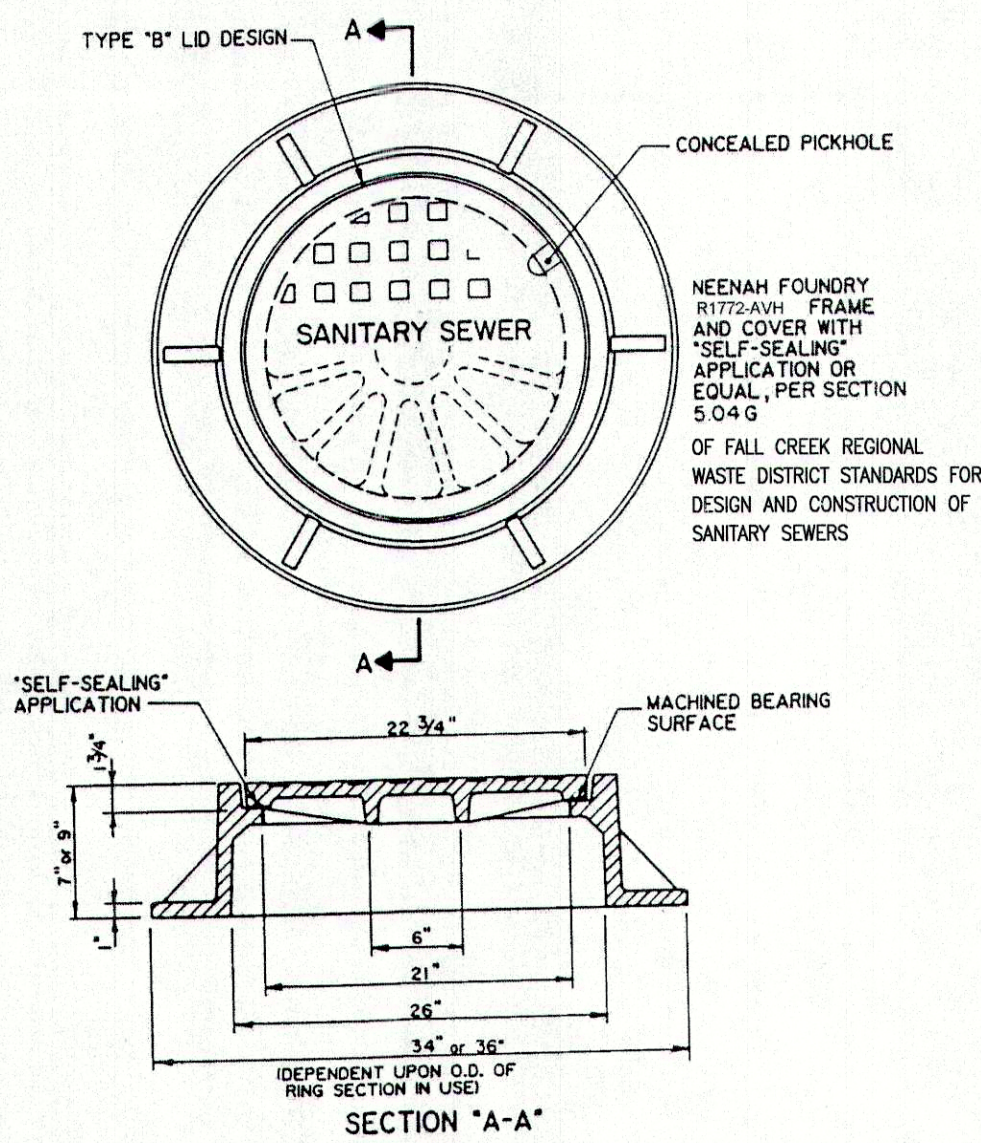


FIGURE 5-7


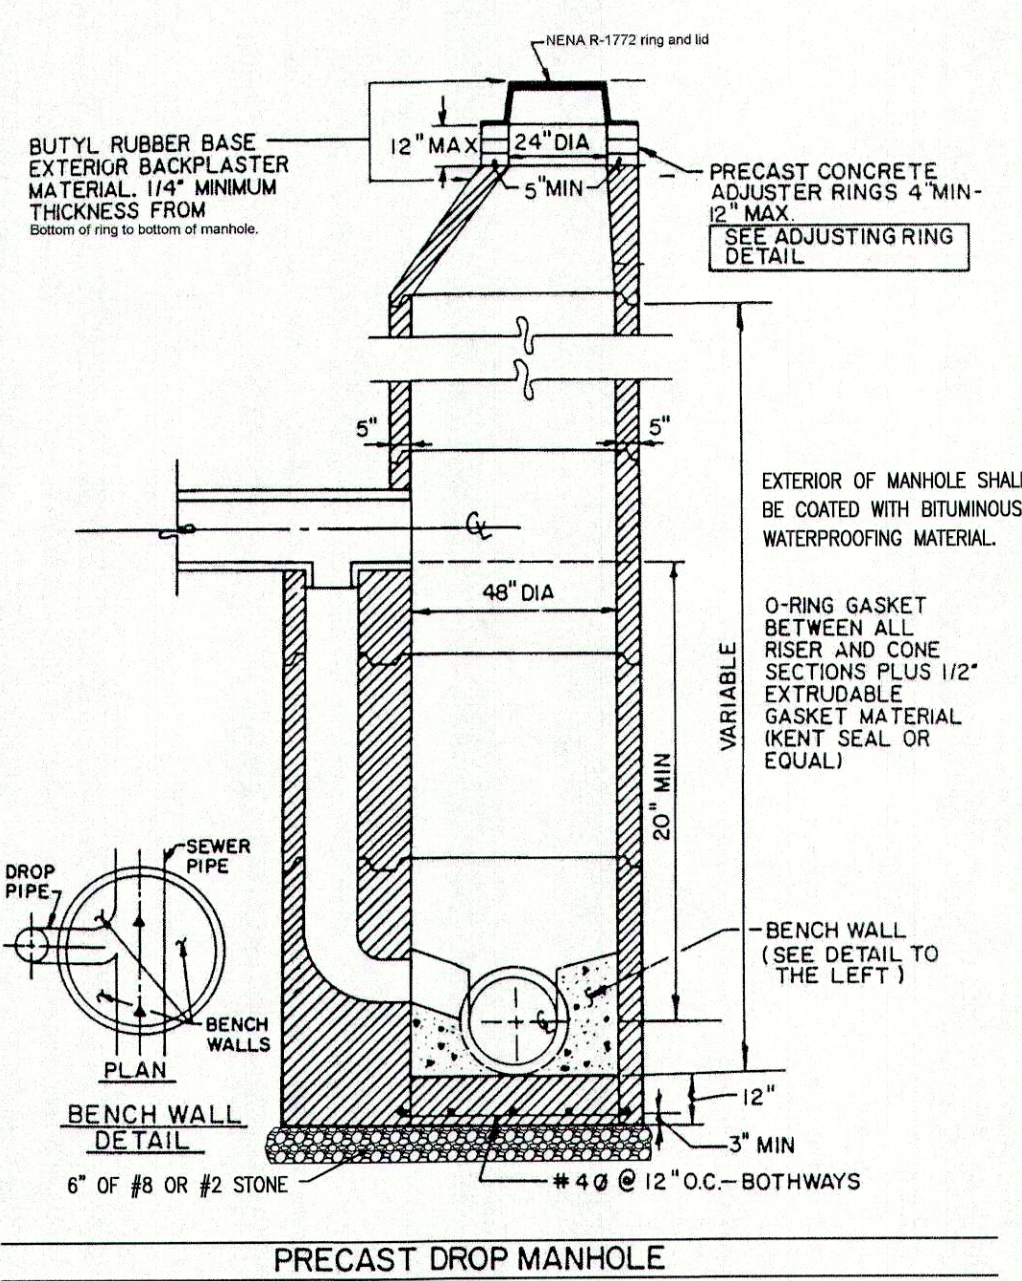


FIGURE 5-8

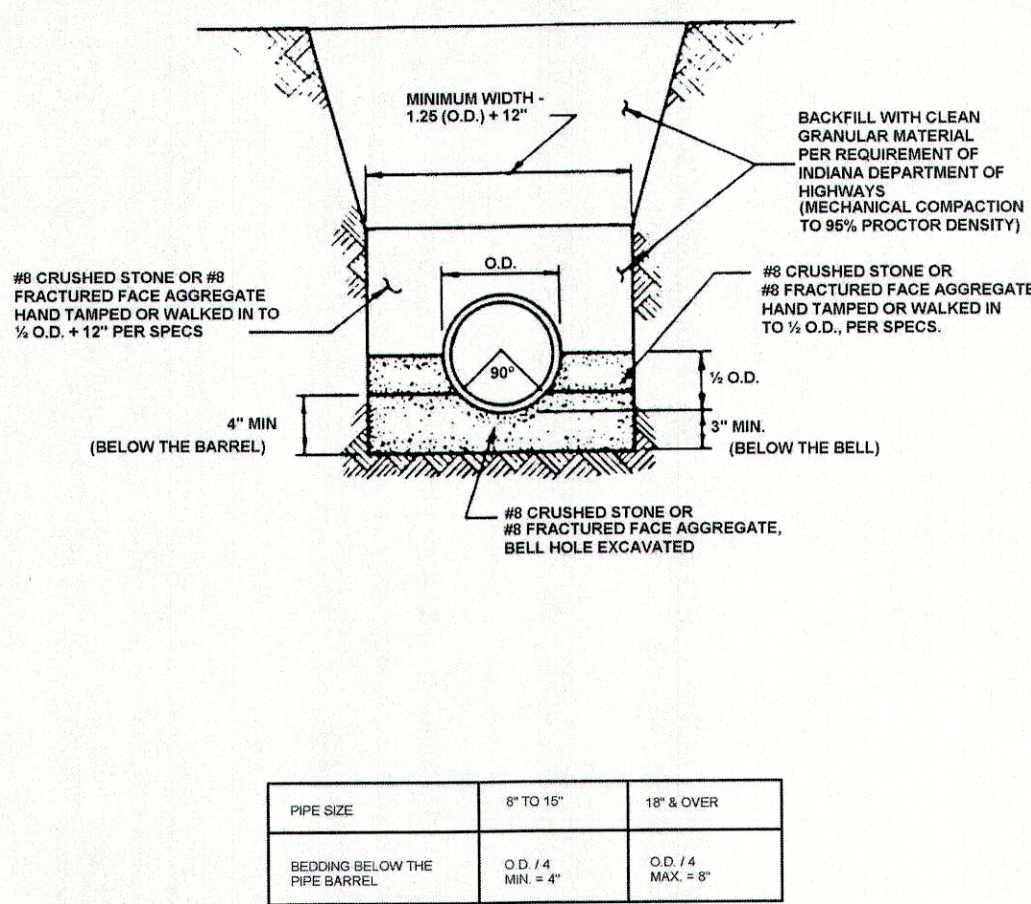

FLEXIBLE PIPE BEDDING DETAIL
PVC & HDPE Pipe

FIGURE 7-1

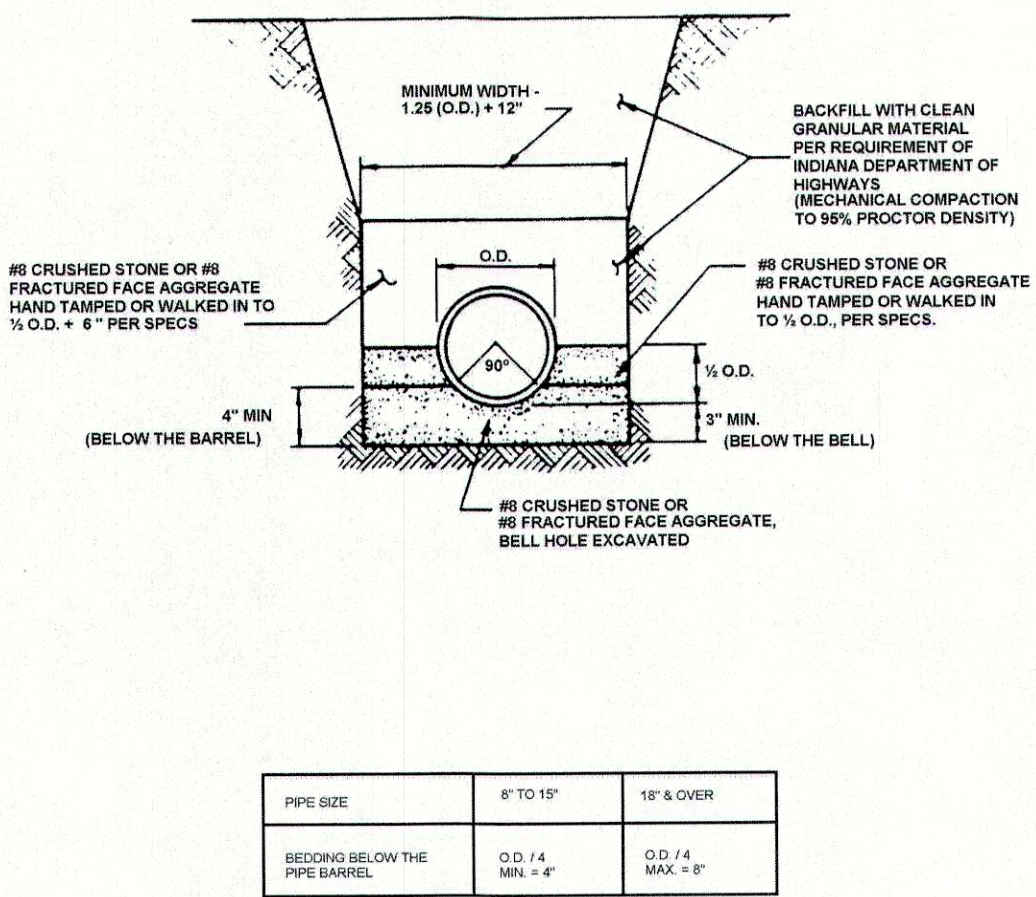


FIGURE 7-2


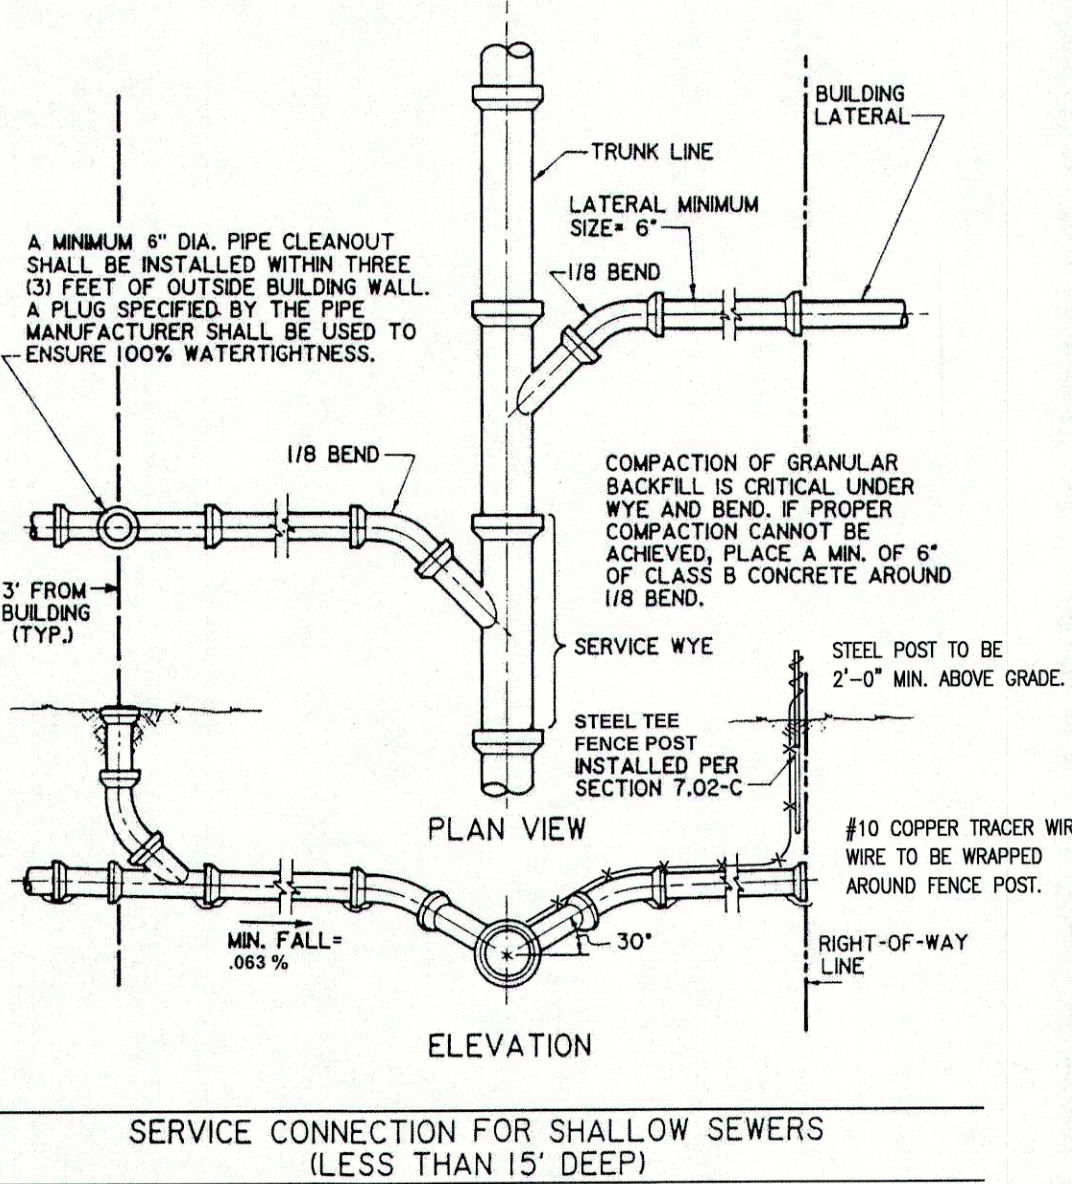


FIGURE 7-4

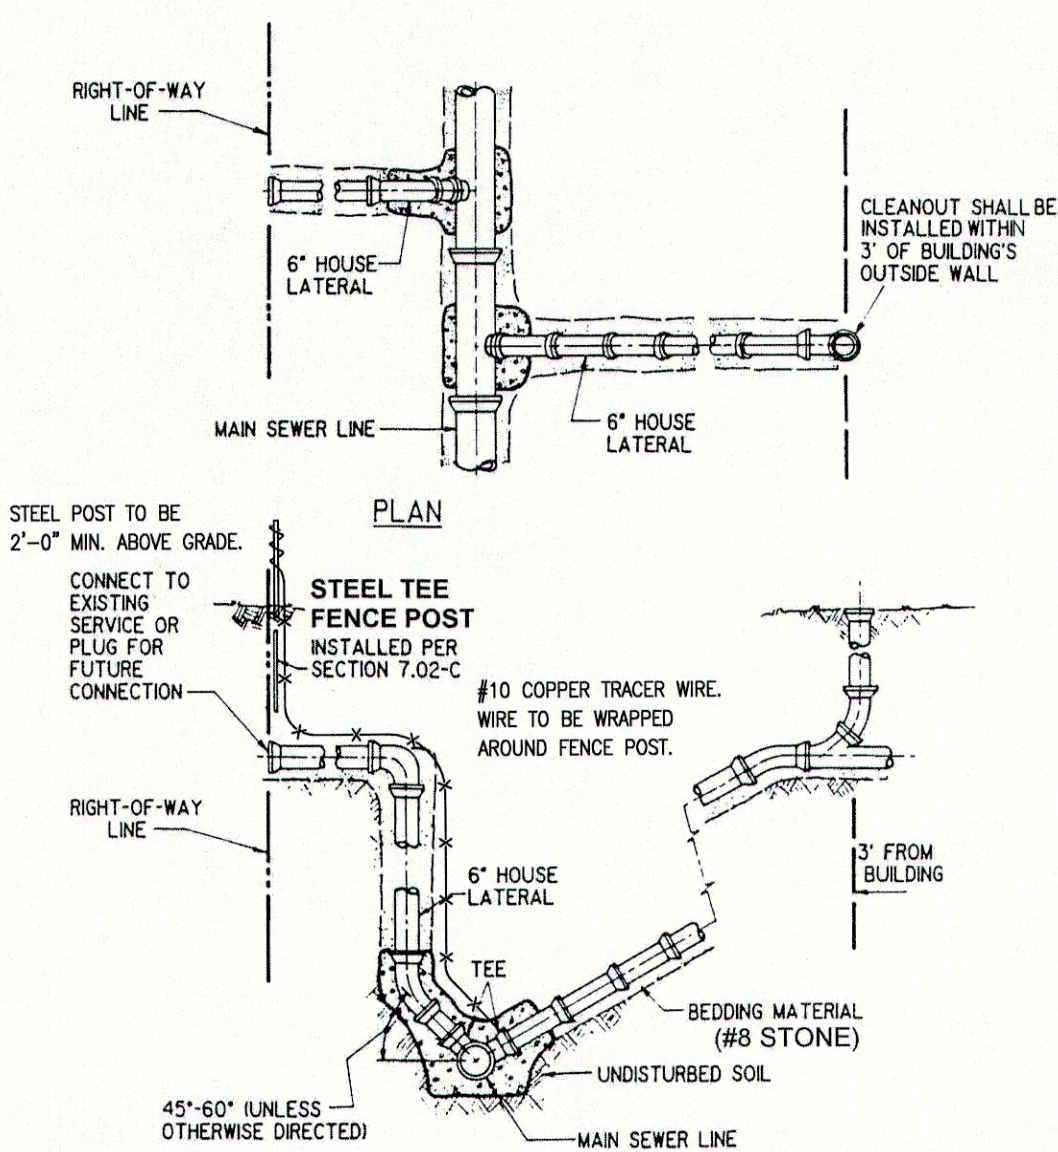


SERVICE CONNECTION FOR DEEP SEWERS
(15' DEEP AND OVER)

FIGURE 7-5

[illegible]

**MAPLE TRAILS
SECTION 3
CONSTRUCTION DETAILS**

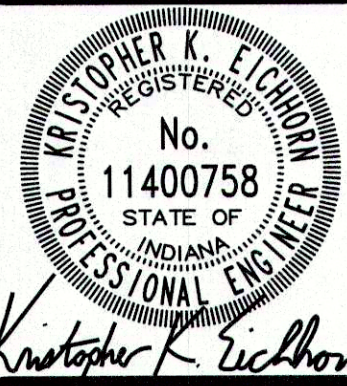

DRAWN BY TS	JOB NUMBER 2017-095-C
CHECKED BY KE	
DATE AUGUST 7, 2019	
SCALE AS SHOWN	
SHEET	

C8.4

CONSTRUCTION DETAILS