

CONTRACTOR SHALL ADHERE AND REFERENCE THE CURRENT FALL CREEK REGIONAL WASTE DISTRICT STANDARDS FOR DESIGN AND CONSTRUCTION OF SANITARY SEWERS.

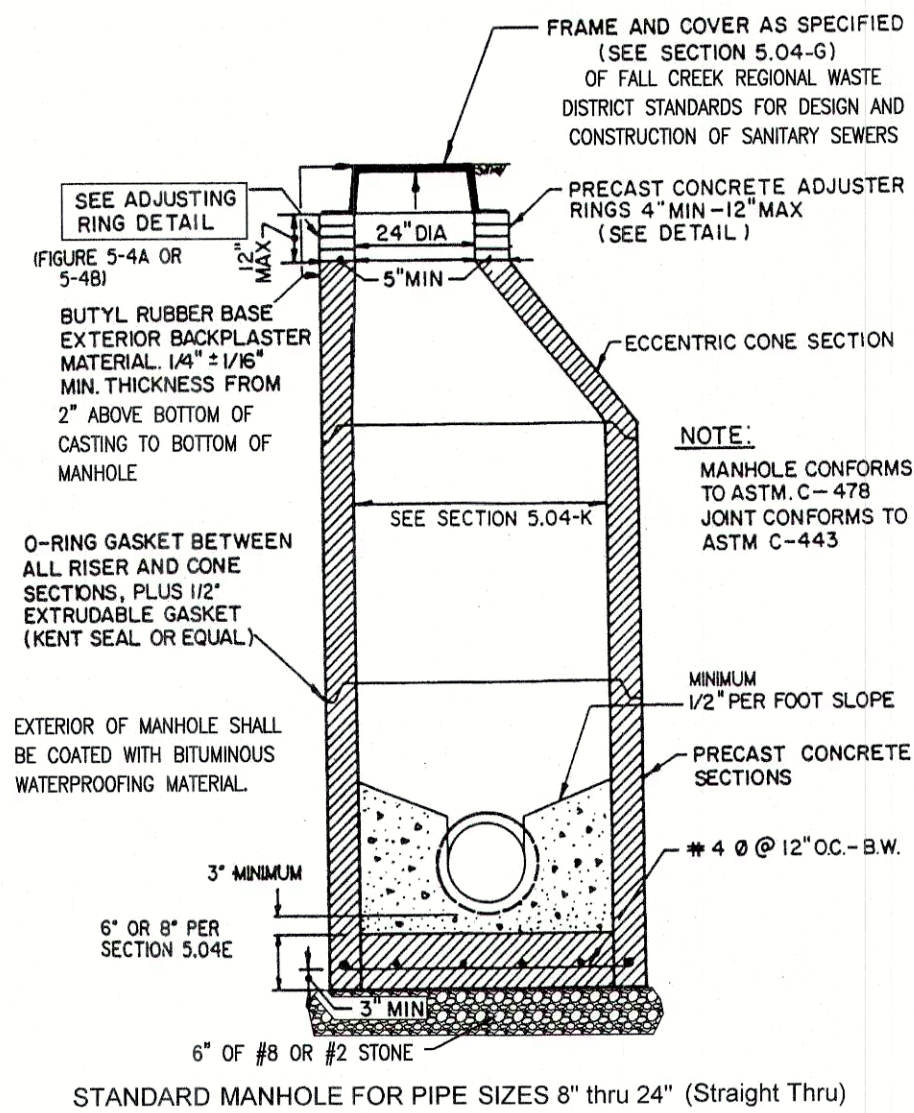


FIGURE 5-1

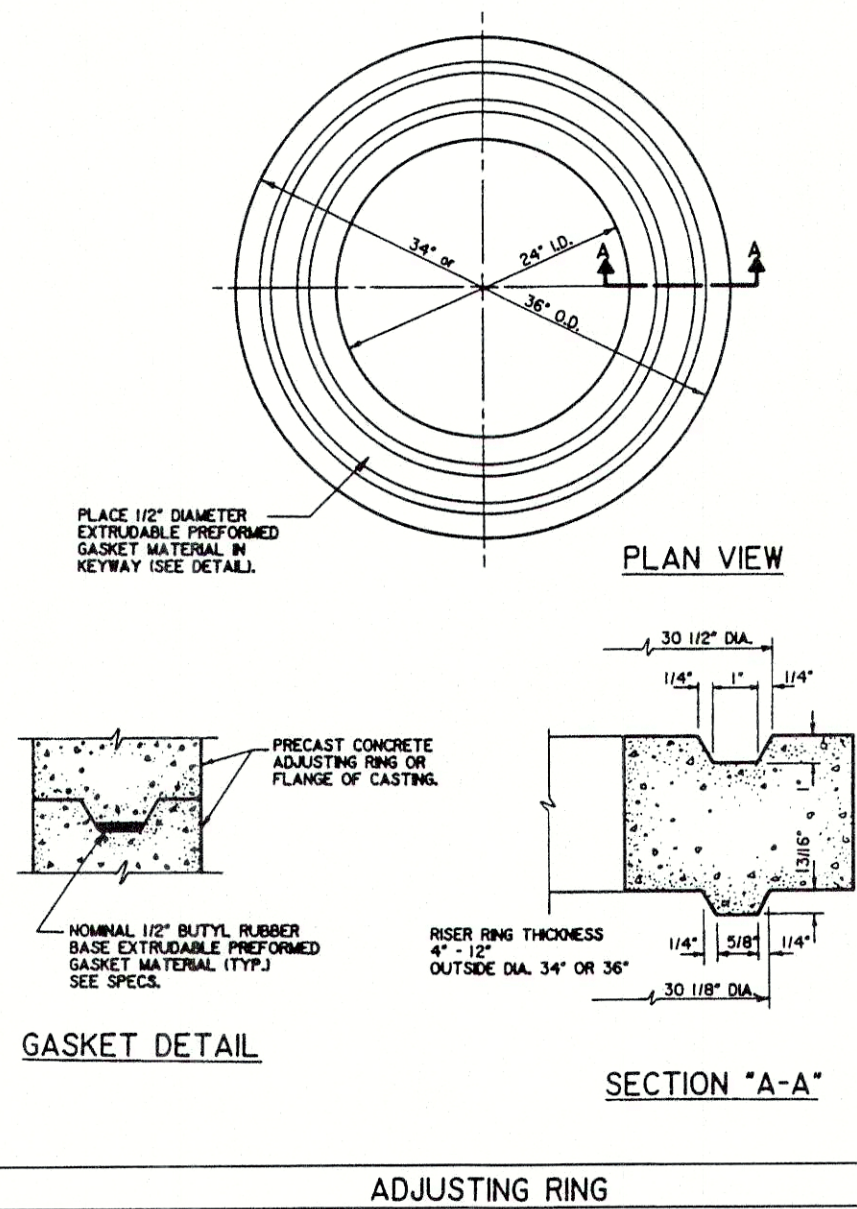


FIGURE 5-4A

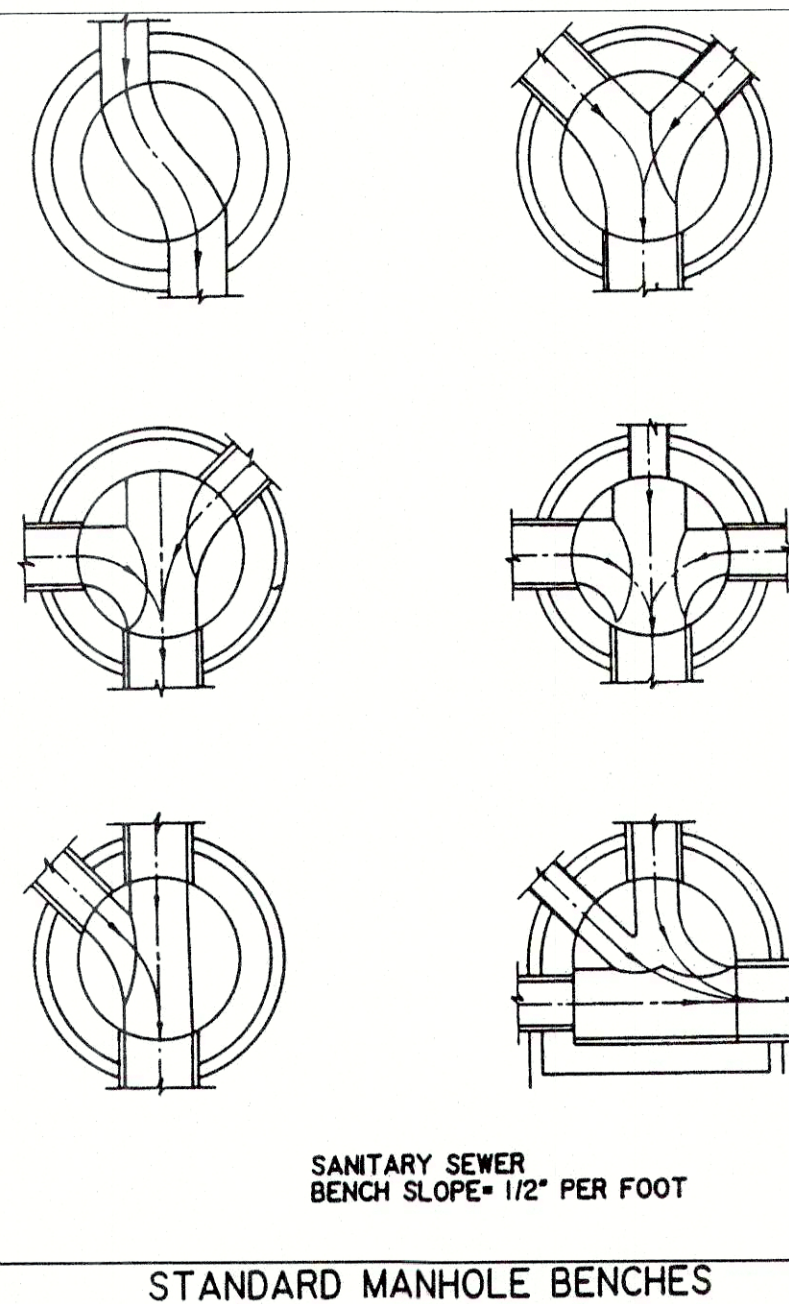


FIGURE 5-6

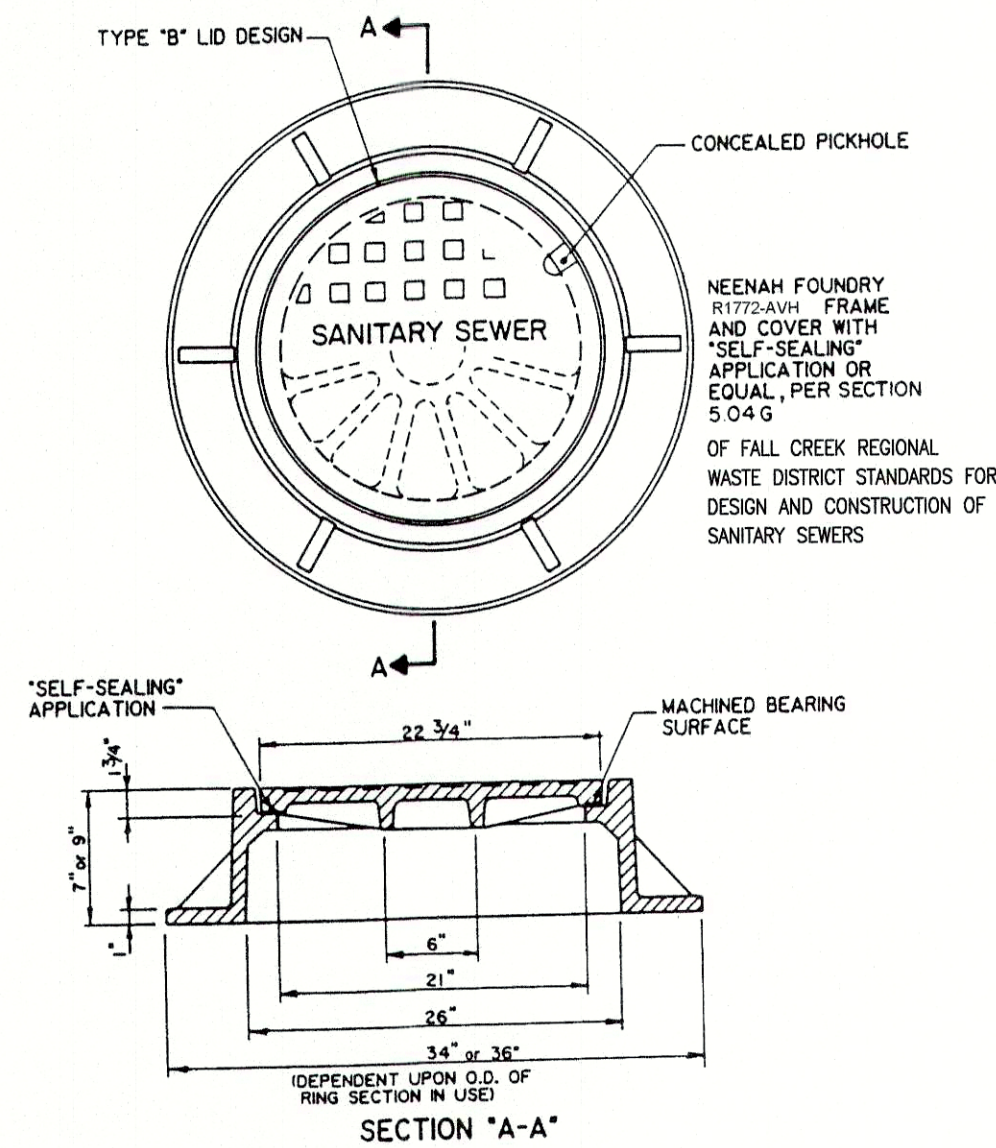


FIGURE 5-7

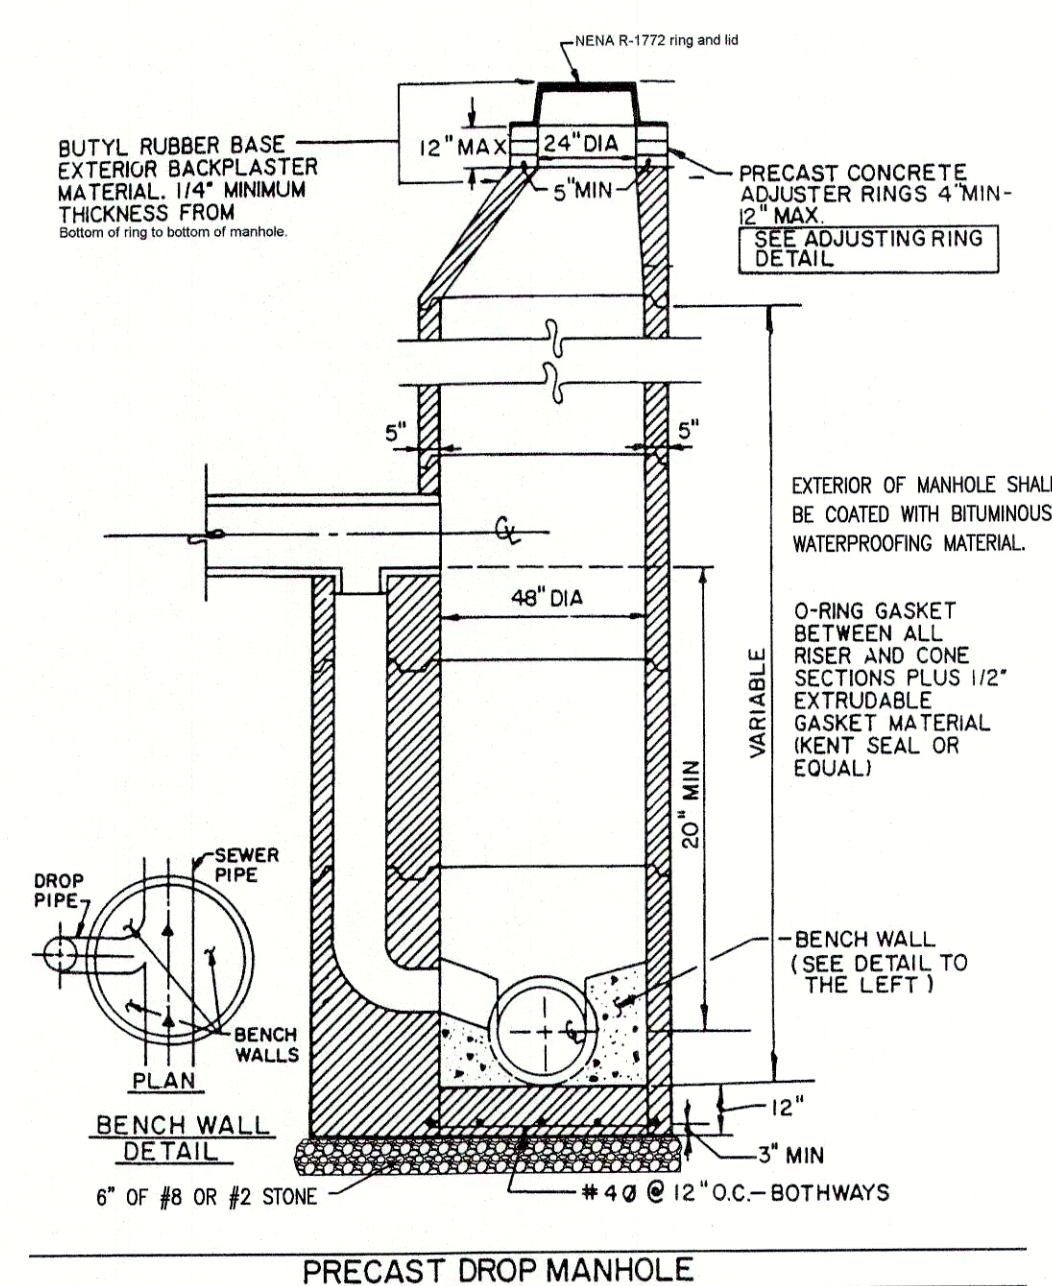


FIGURE 5-8

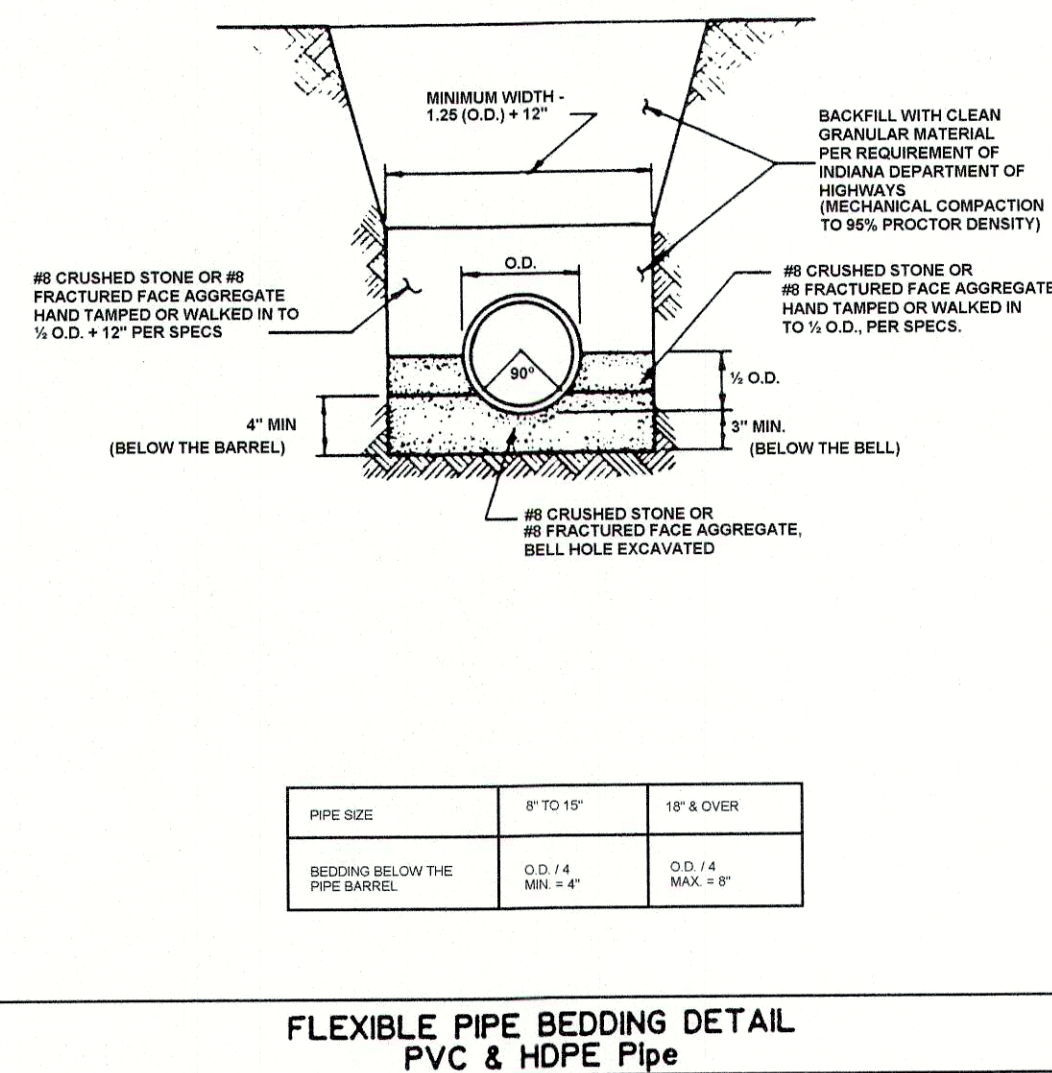


FIGURE 7-1

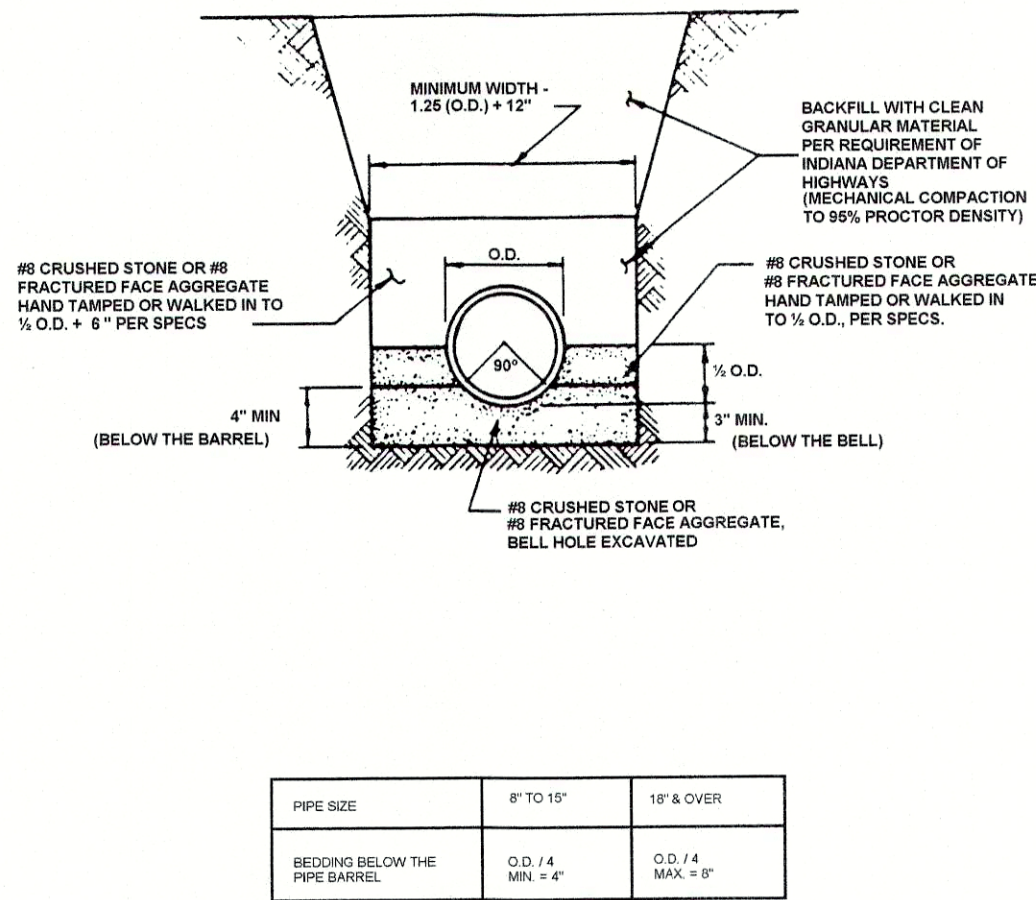


FIGURE 7-2

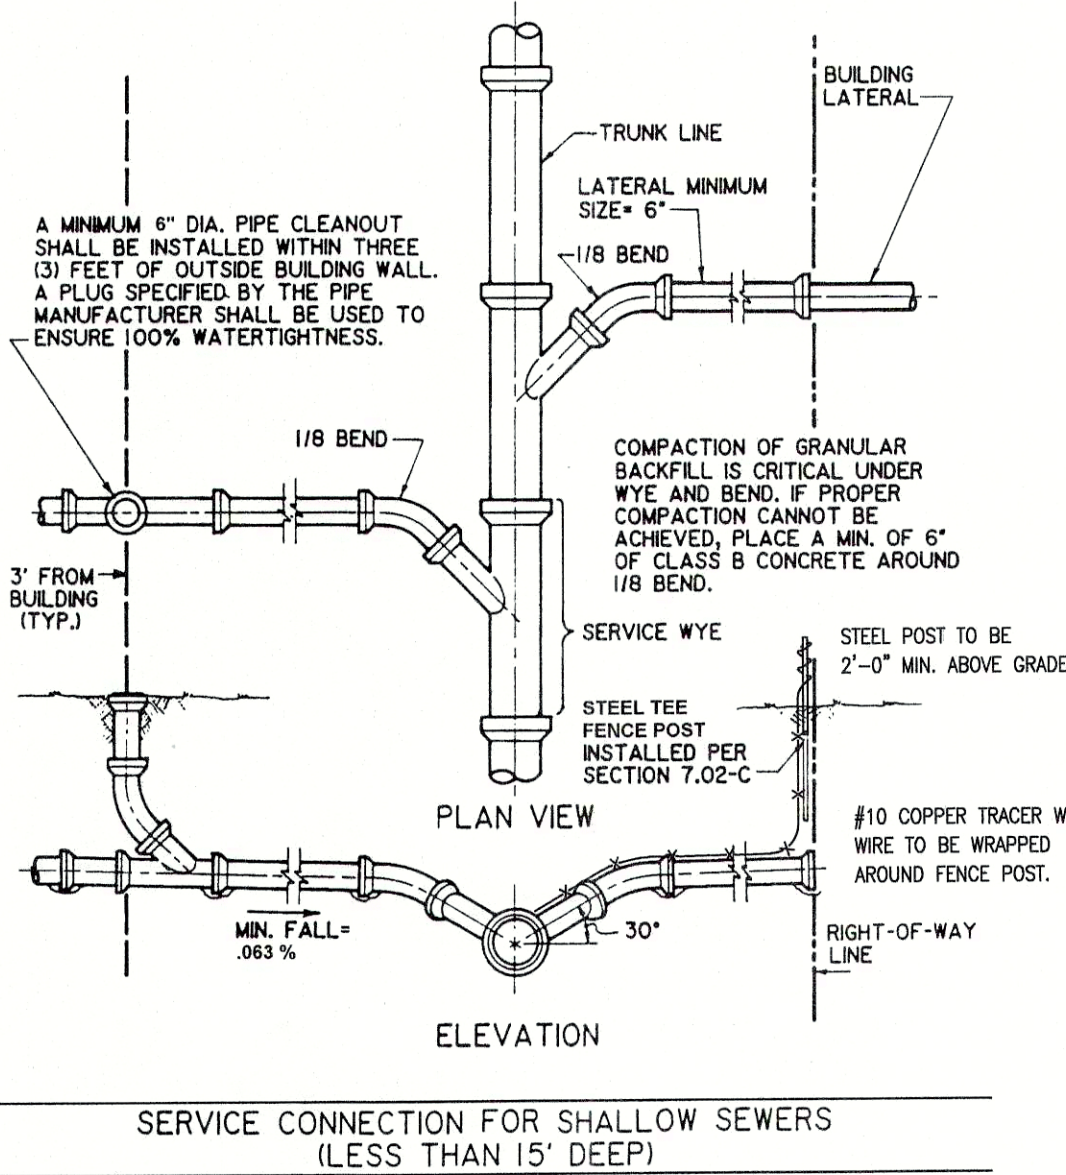


FIGURE 7-4

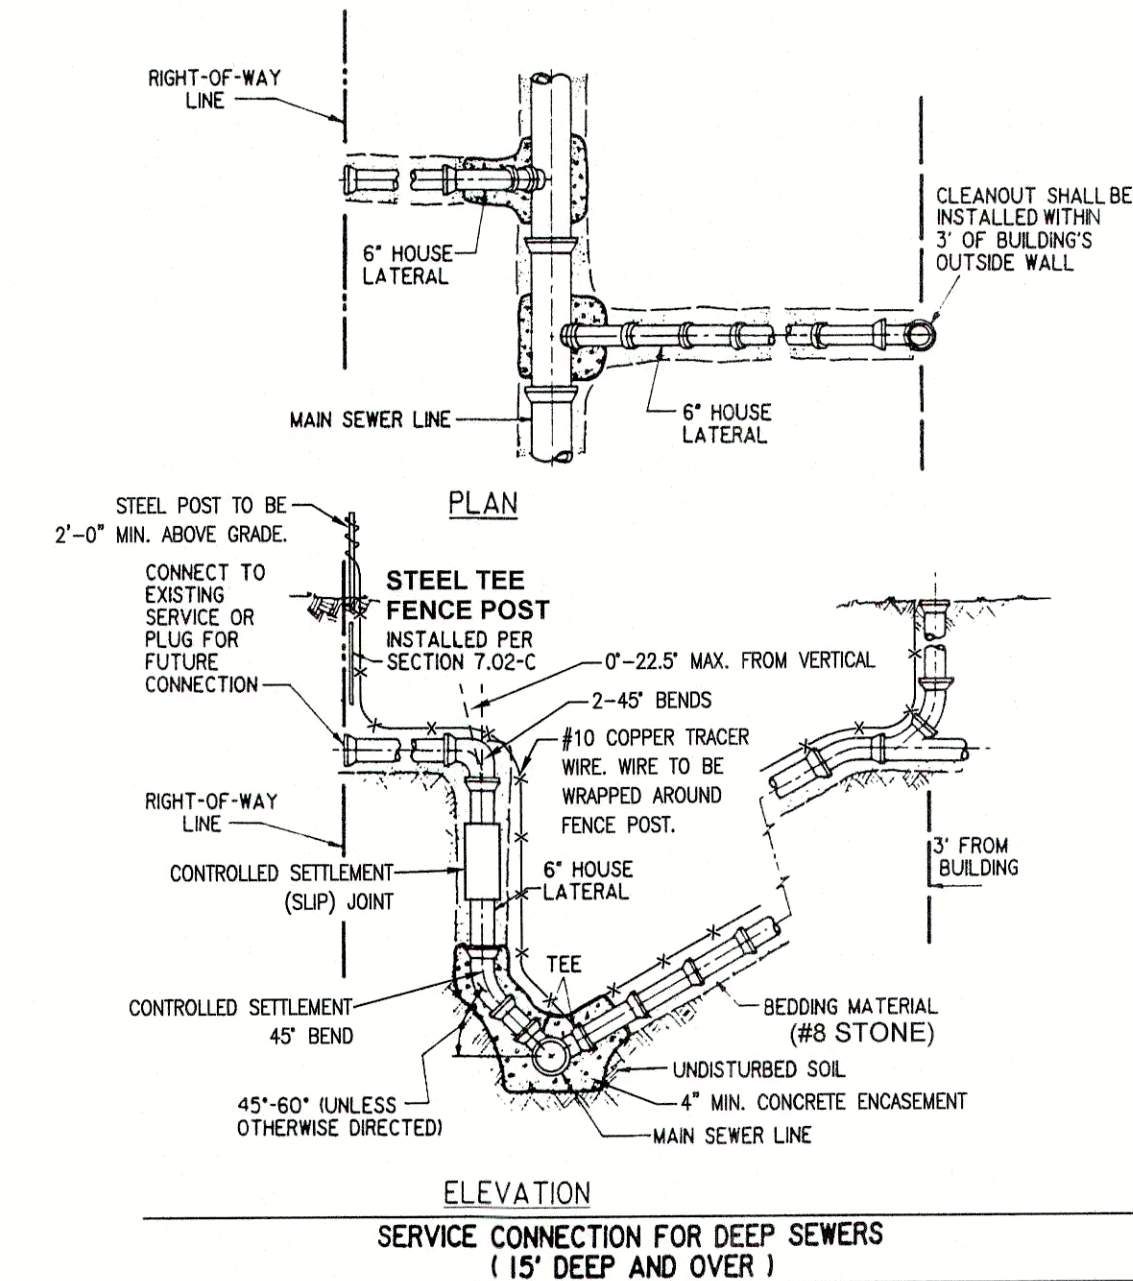


FIGURE 7-5

REVISIONS

DATE	DESCRIPTION	BY

HWC
ENGINEERING

INDIANAPOLIS - TERRE HAUTE
LAFAYETTE - MUNICE - NEW ALBANY
www.hwcengineering.com

MAPLE TRAILS
SECTION 4
FCRWD SANITARY DETAILS

PREPARED BY
K. RICHMOND
No. 11400758
STATE OF INDIANA
PROFESSIONAL ENGINEER

DRAWN BY
TD/TS/GM
CHECKED BY
KE
DATE
APRIL 16, 2020
SCALE
AS SHOWN
SHEET

C8.5
FCRWD SANITARY DETAILS

© 2020