

CONTRACTOR SHALL ADHERE AND REFERENCE THE CURRENT FALL CREEK REGIONAL WASTE DISTRICT STANDARDS FOR DESIGN AND CONSTRUCTION OF SANITARY SEWERS.

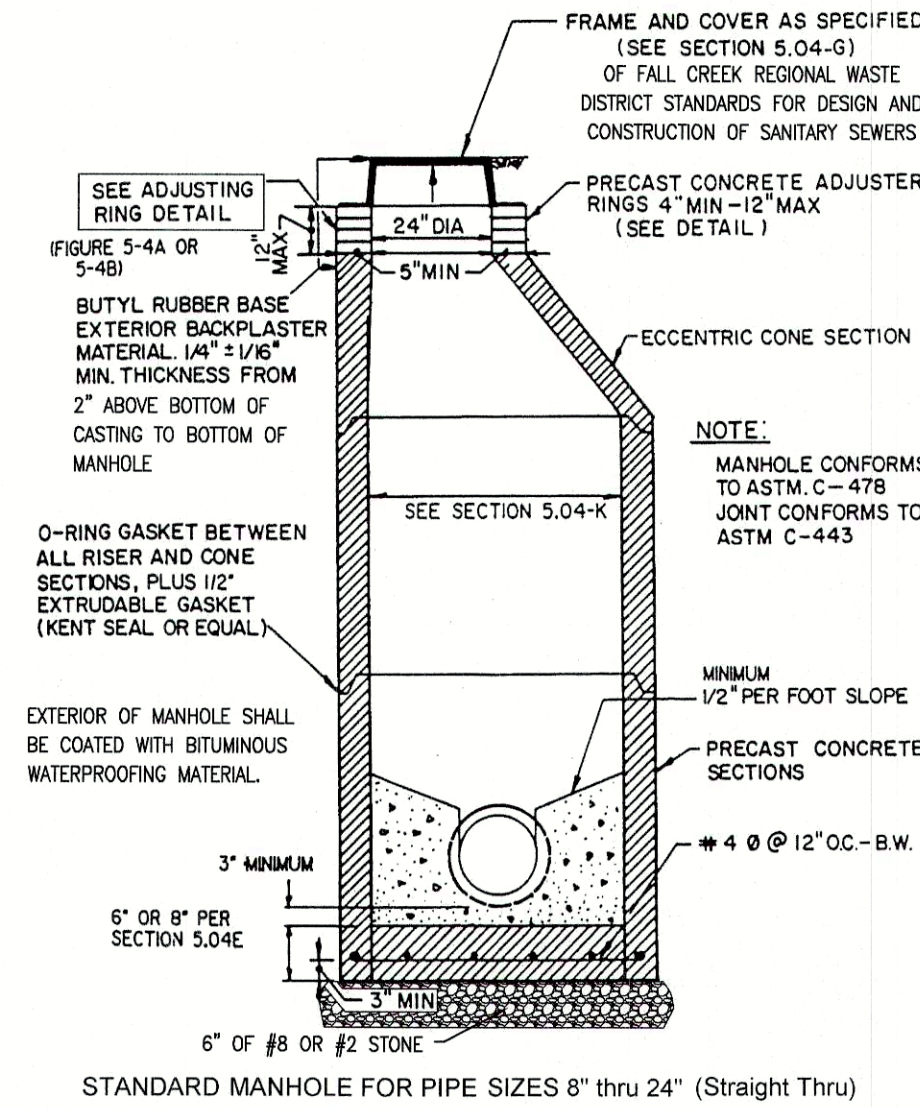


FIGURE 5-1

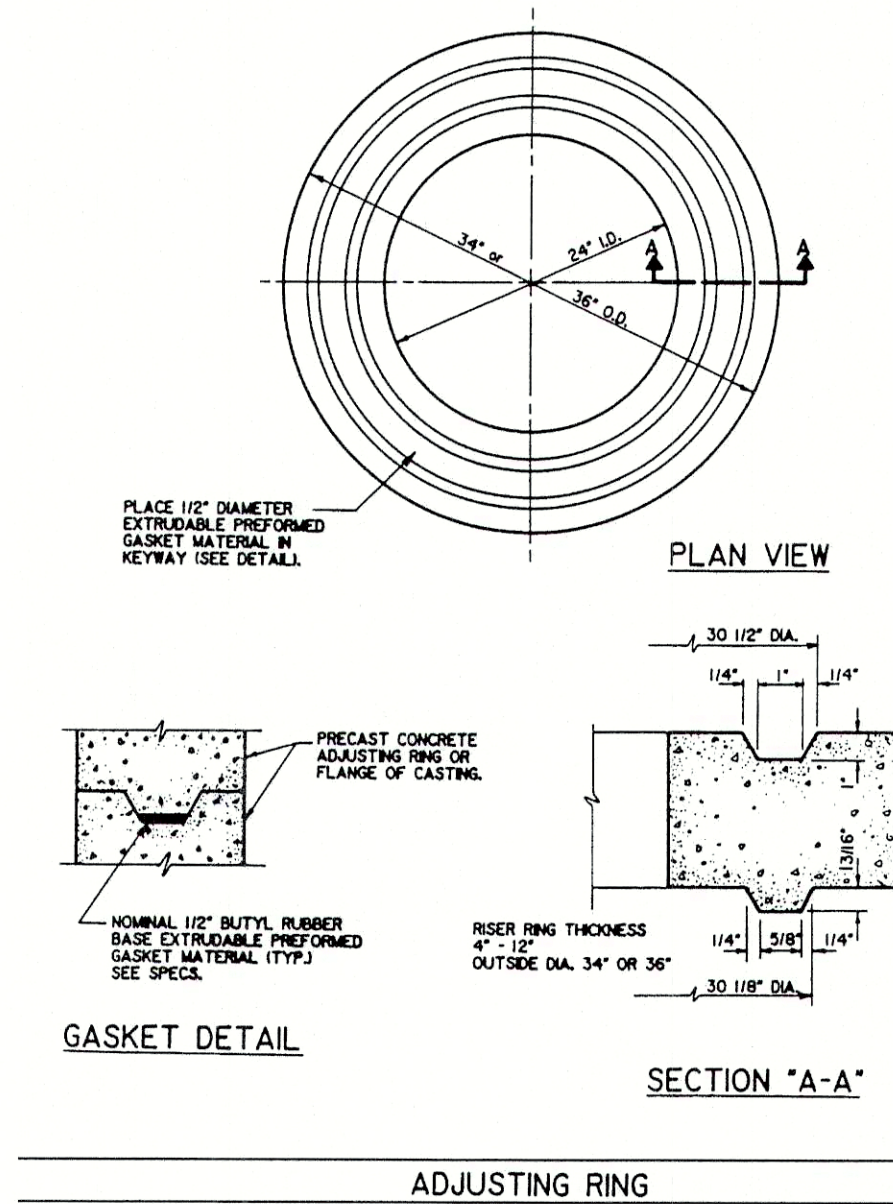


FIGURE 5-4A

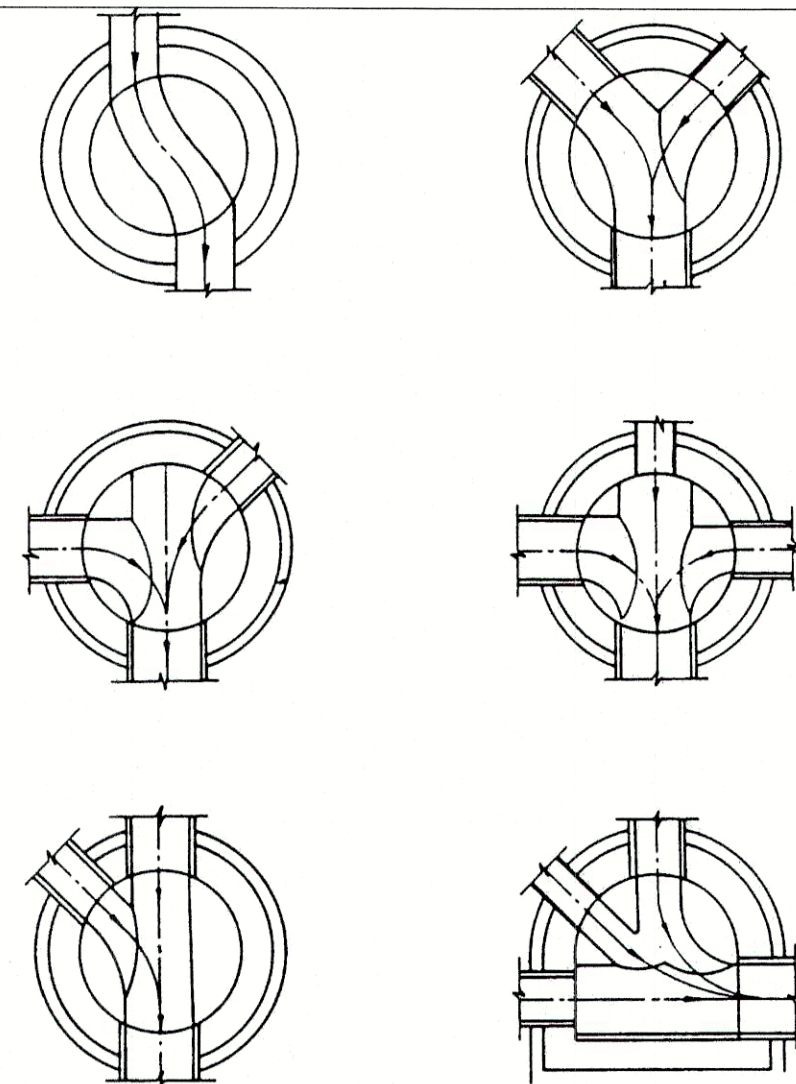


FIGURE 5-6

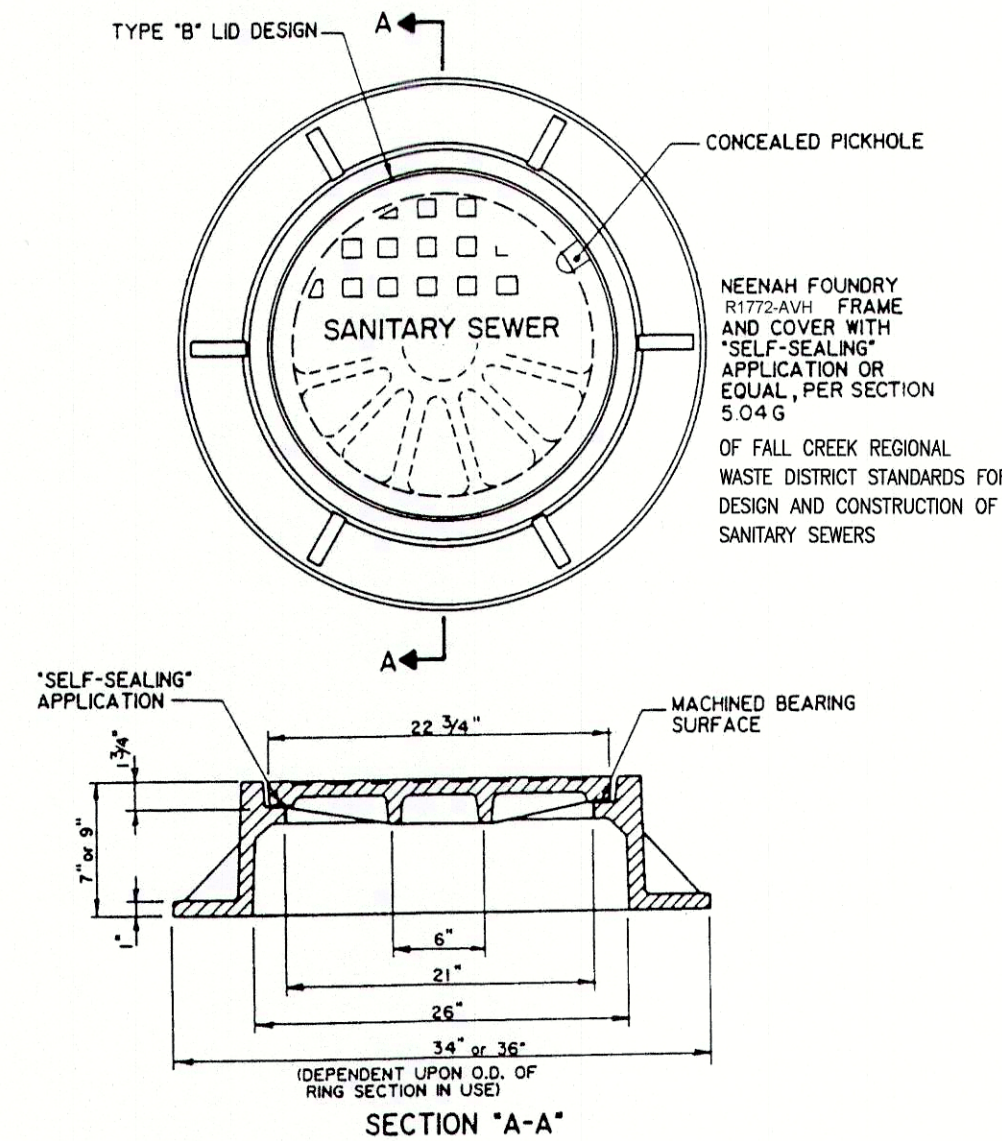


FIGURE 5-7

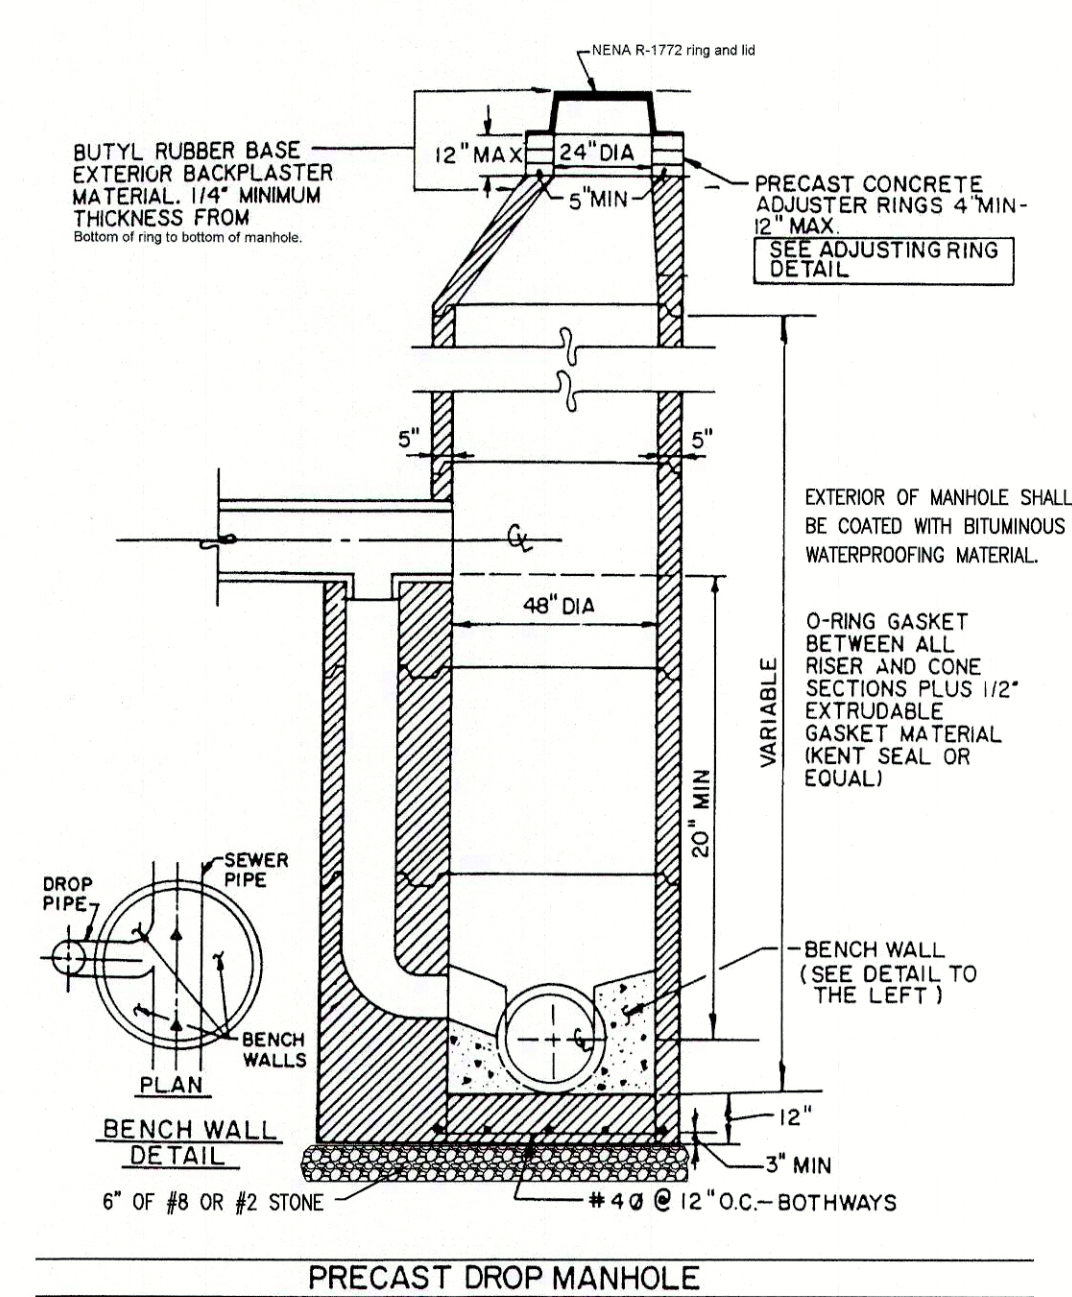


FIGURE 5-8

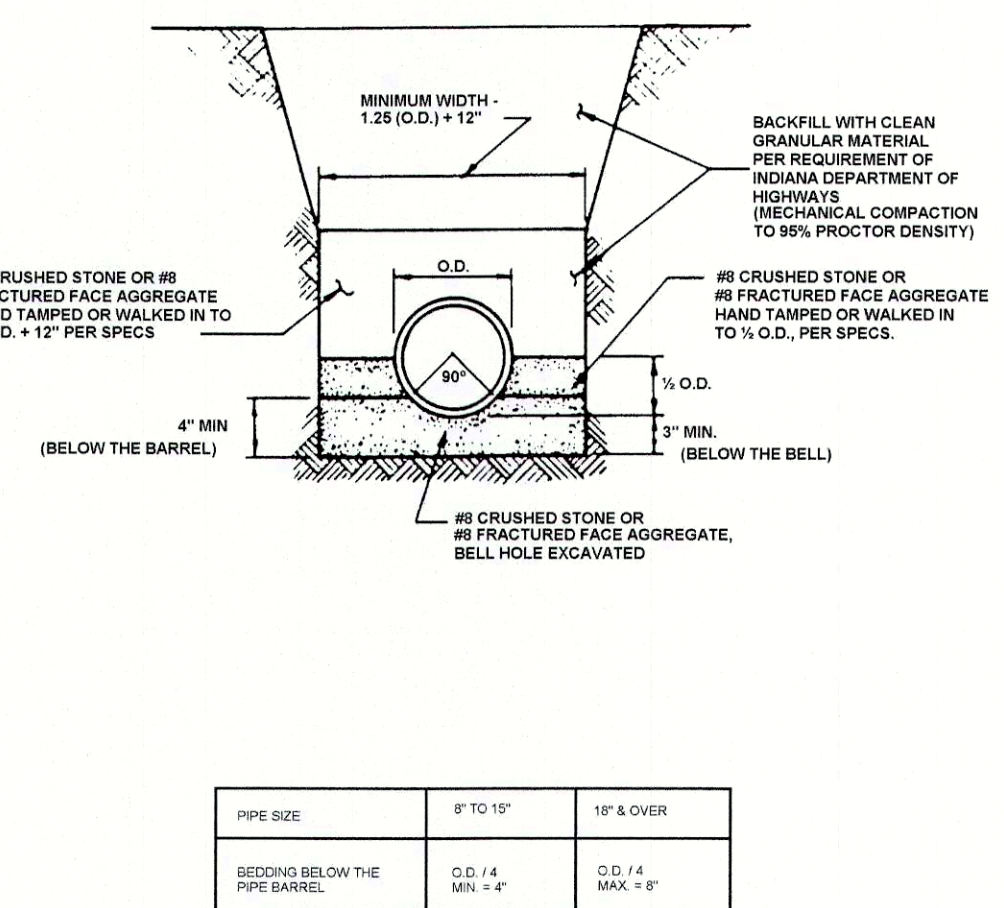


FIGURE 7-1

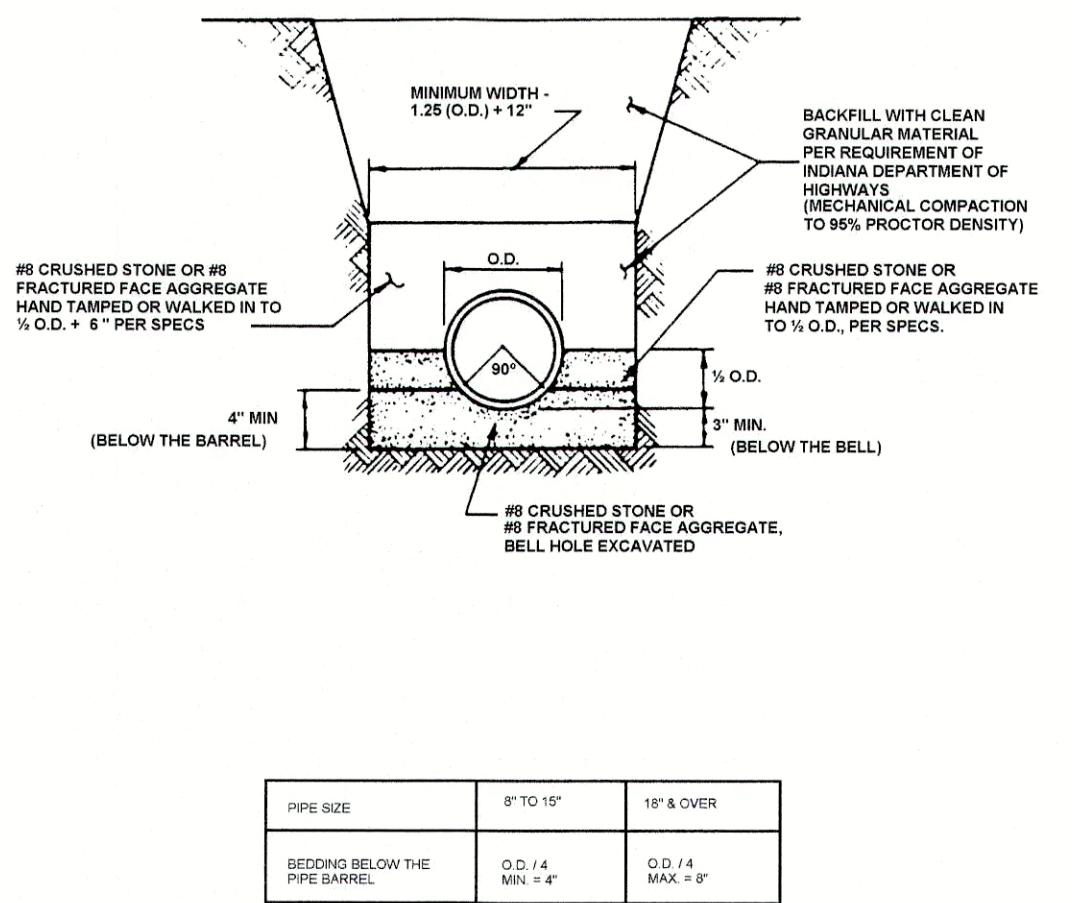


FIGURE 7-2

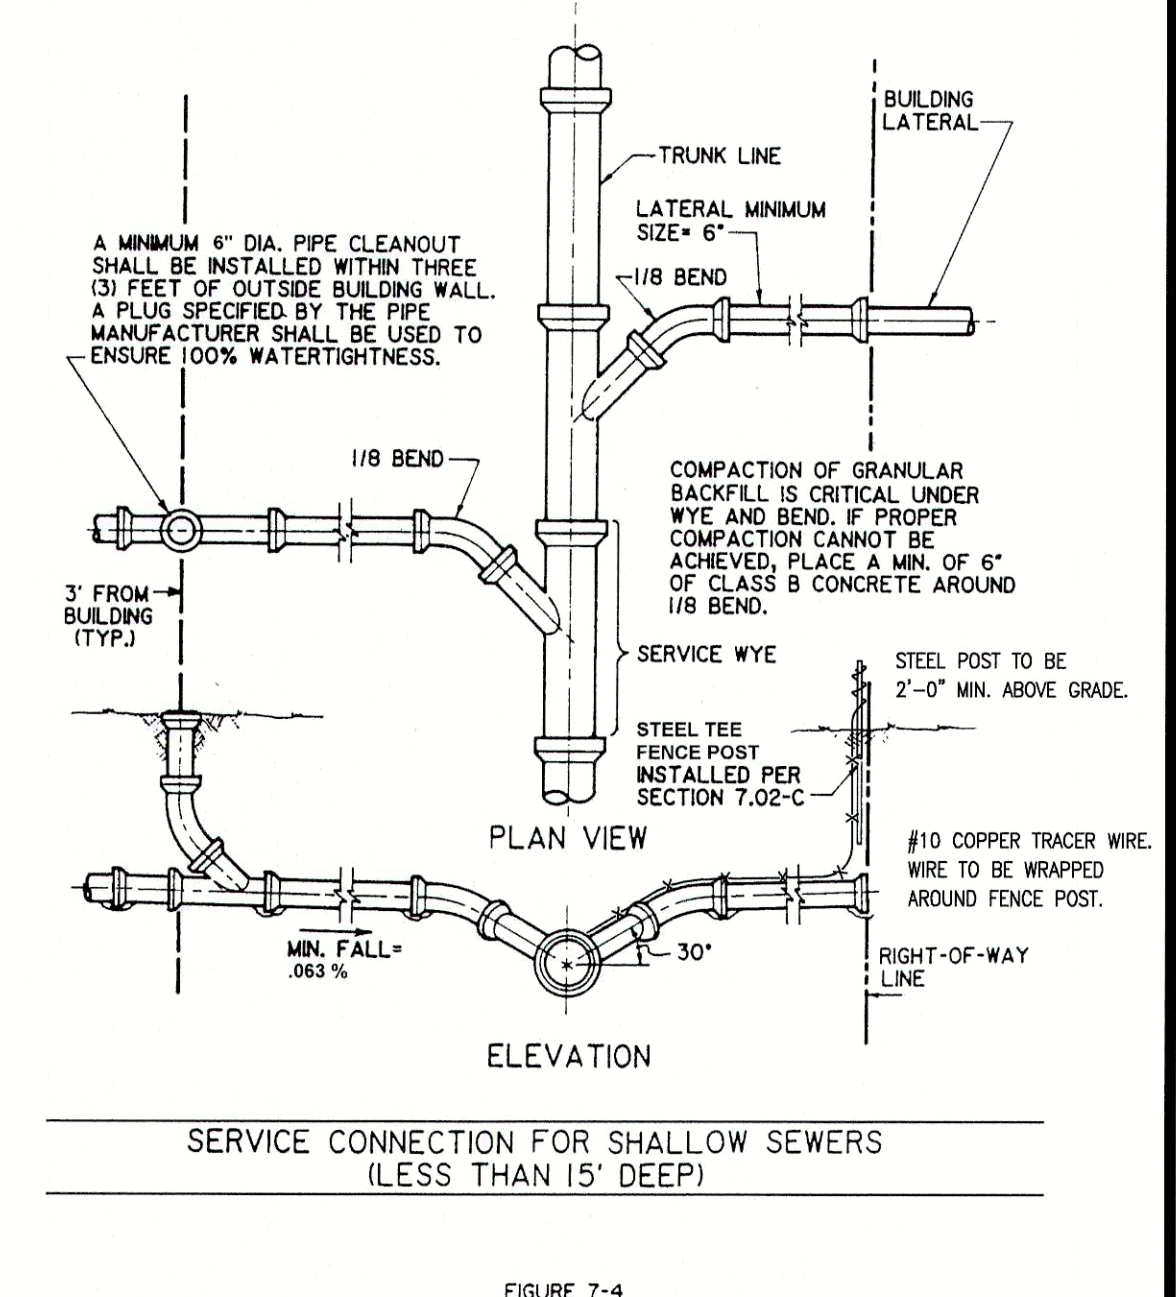


FIGURE 7-4

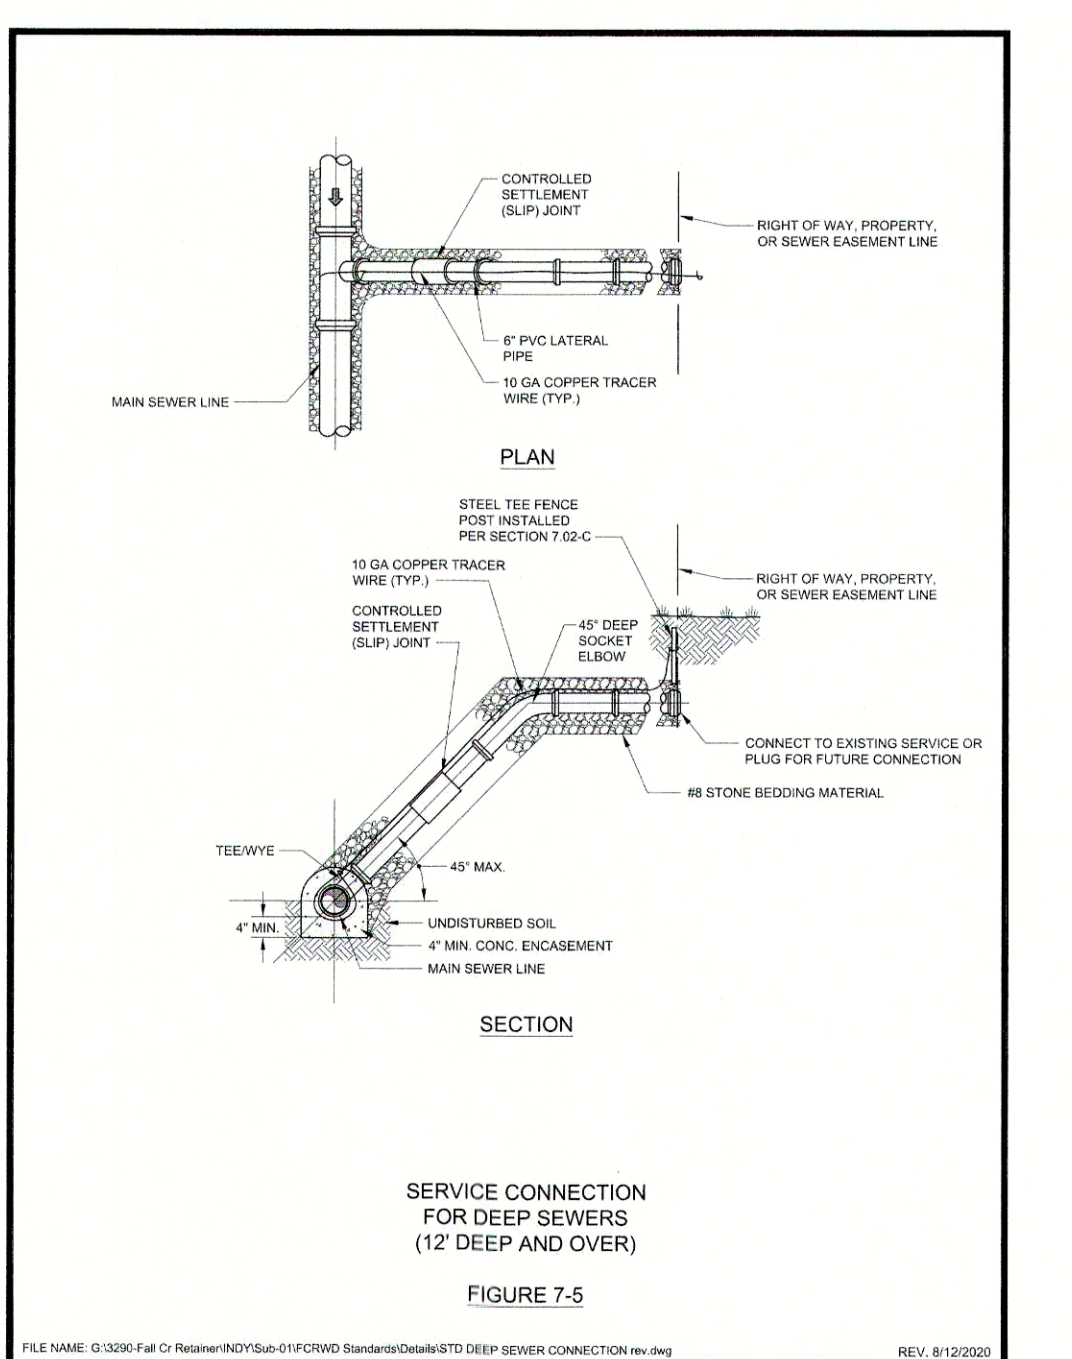


FIGURE 7-5

REVISIONS		
DATE	DESCRIPTION	BY

HWC
ENGINEERING
INDIANAPOLIS - TERRE HAUTE
LAFAYETTE - MUNICE - NEW ALBANY
www.hwcengineering.com

MAPLE TRAILS SECTION 5
INGALLS, INDIANA
FCRWD SANITARY DETAILS

PROFESSIONAL ENGINEER
No. 11400758
STATE OF INDIANA
Christopher K. Flower
NOT A PUBLIC RECORD
DRAWN BY TD/TS/GM
CHECKED BY KE
DATE DECEMBER 18, 2020
SCALE AS SHOWN
SHEET
C8.5
FCRWD SANITARY DETAILS