

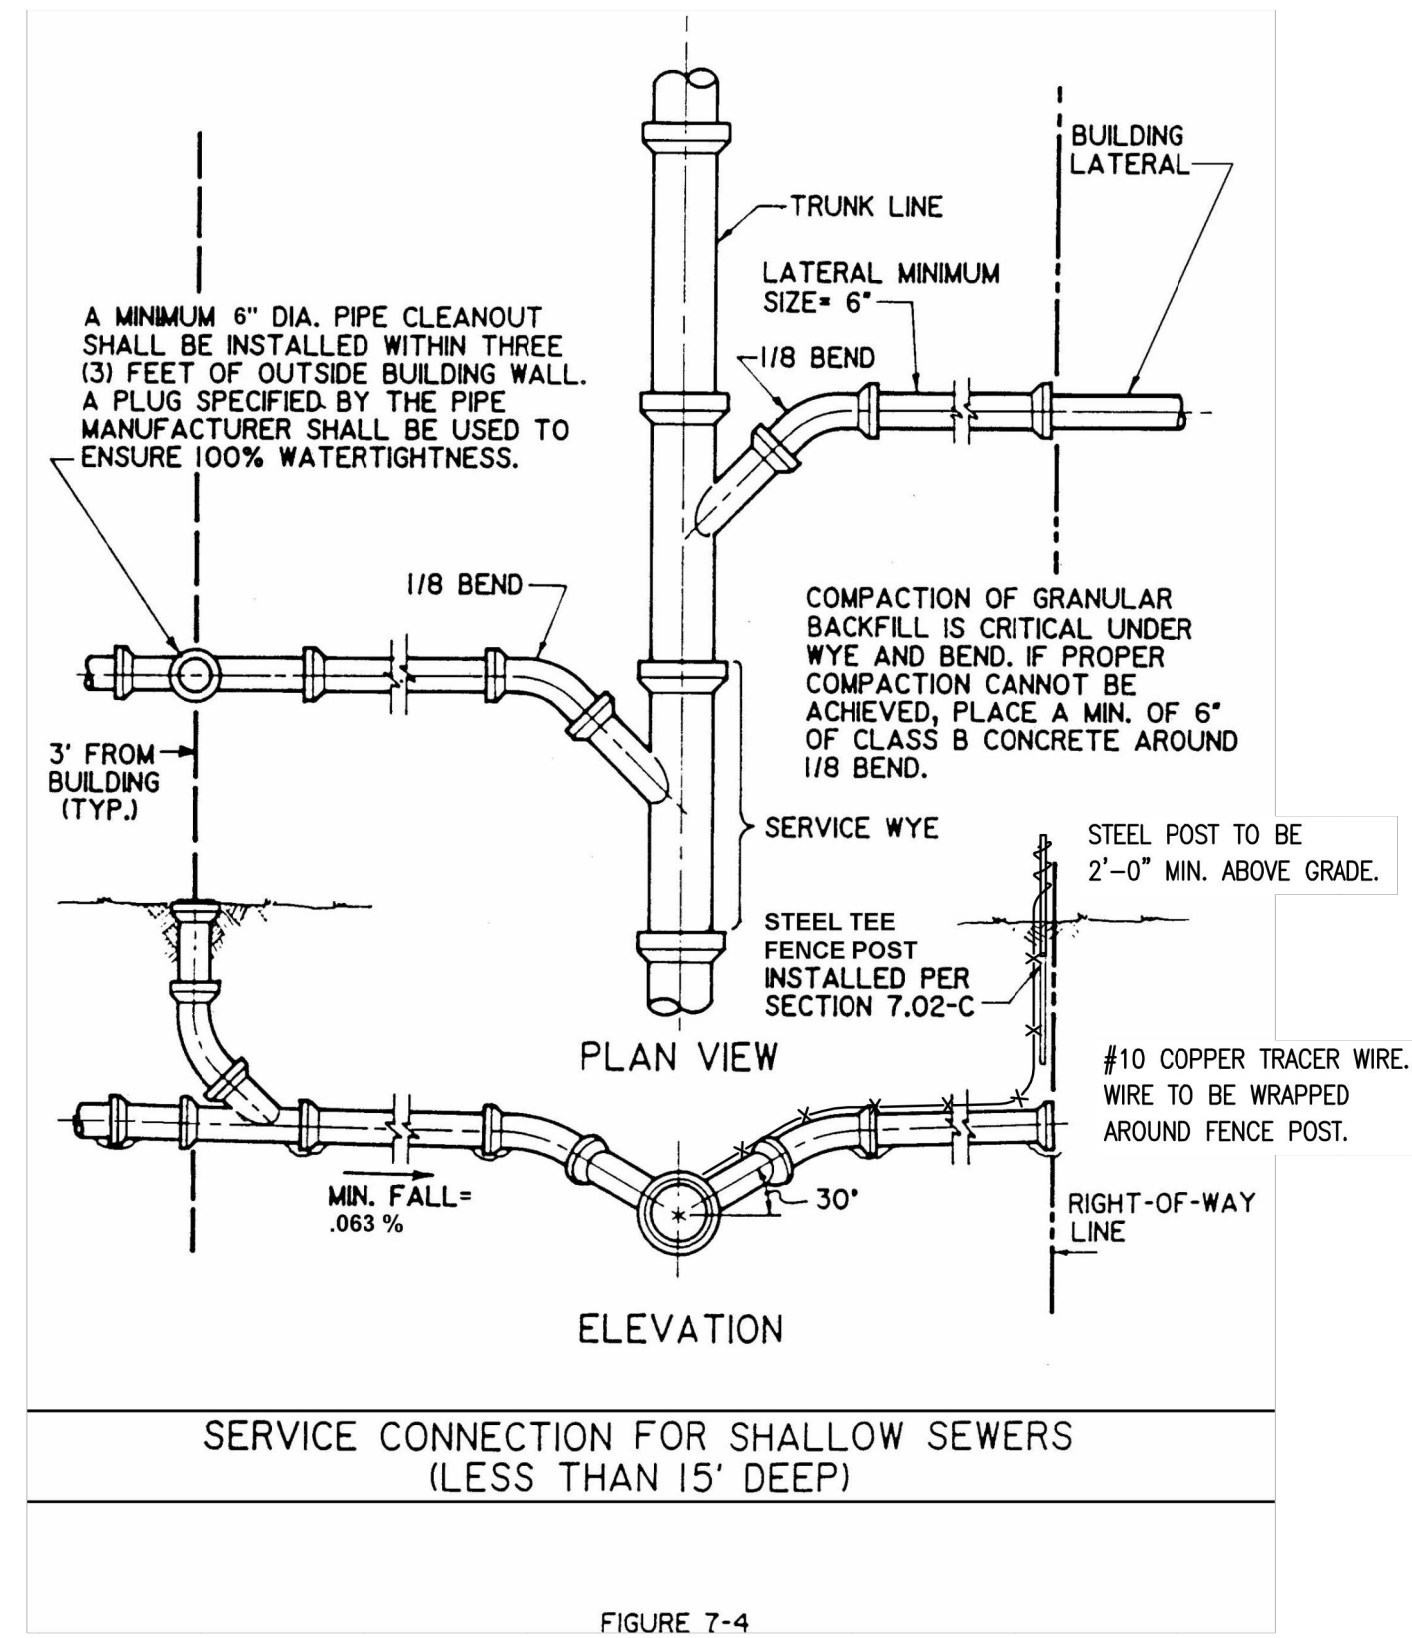
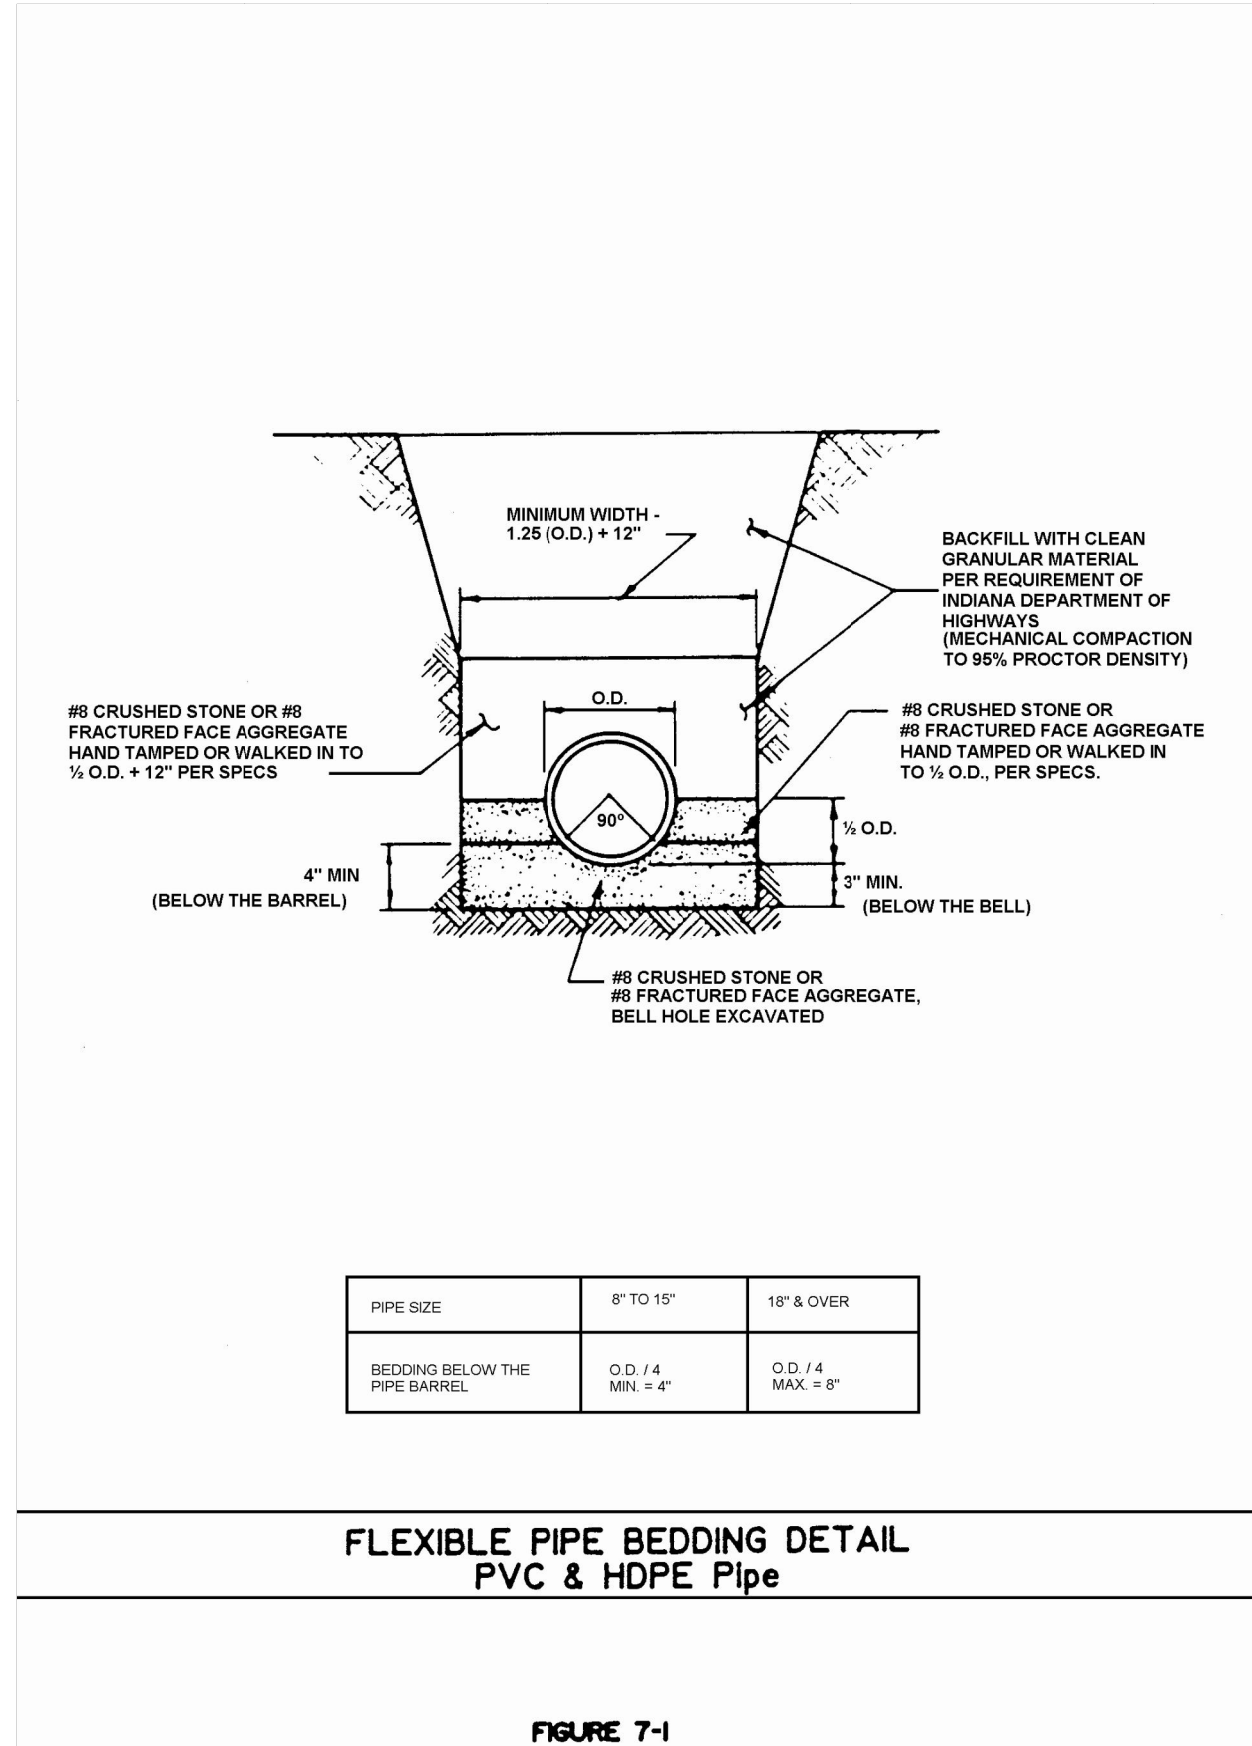
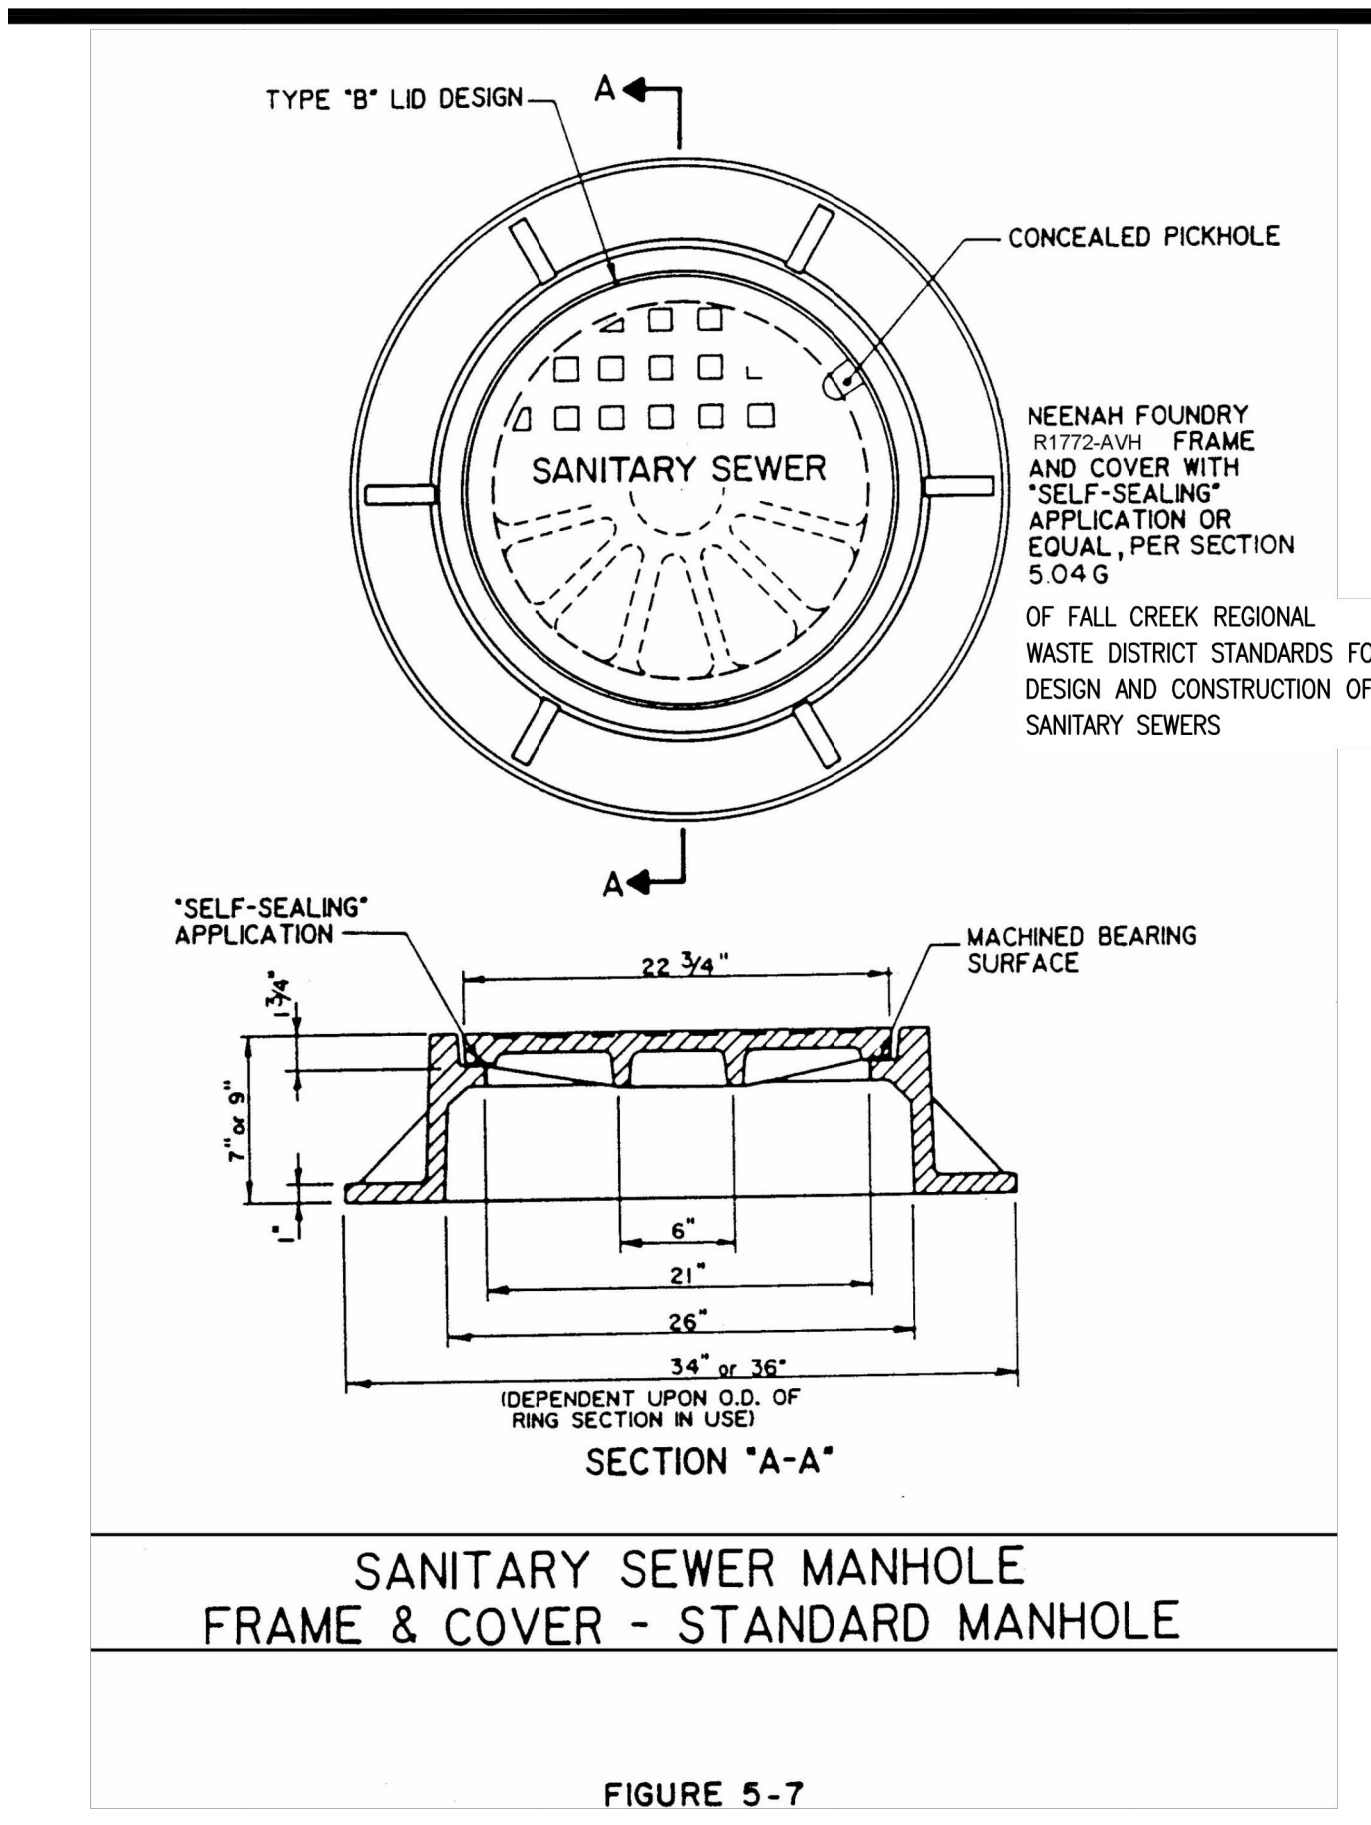
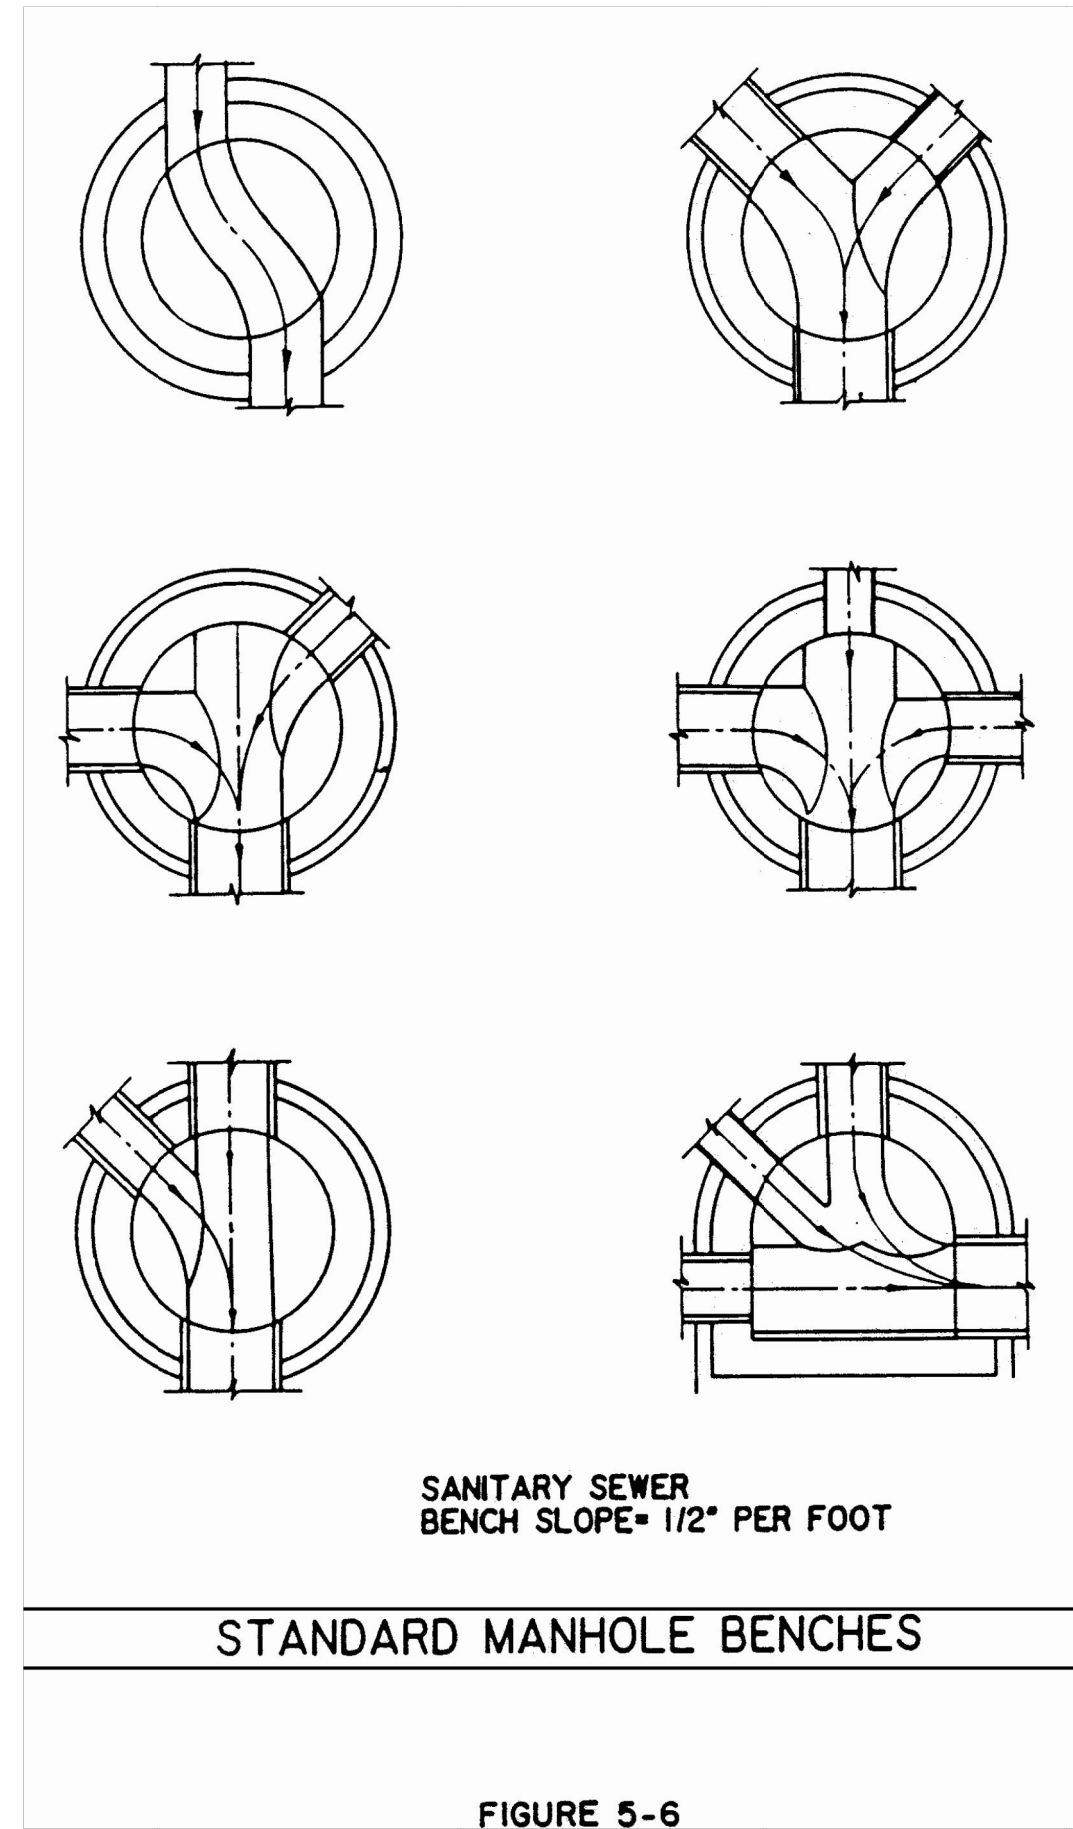


PLOT DATE: 7/12/2020 3:28 PM
PLOT SCALE: 1:2.6849
DRAWING FILE: P:\2019\020701.DWG
CONSTRUCTION DOCUMENTS\Section 1\2019.020701.CE.C600.SD.dwg
EDIT DATE: 5/21/2020
EDITED BY: JABROVSKI

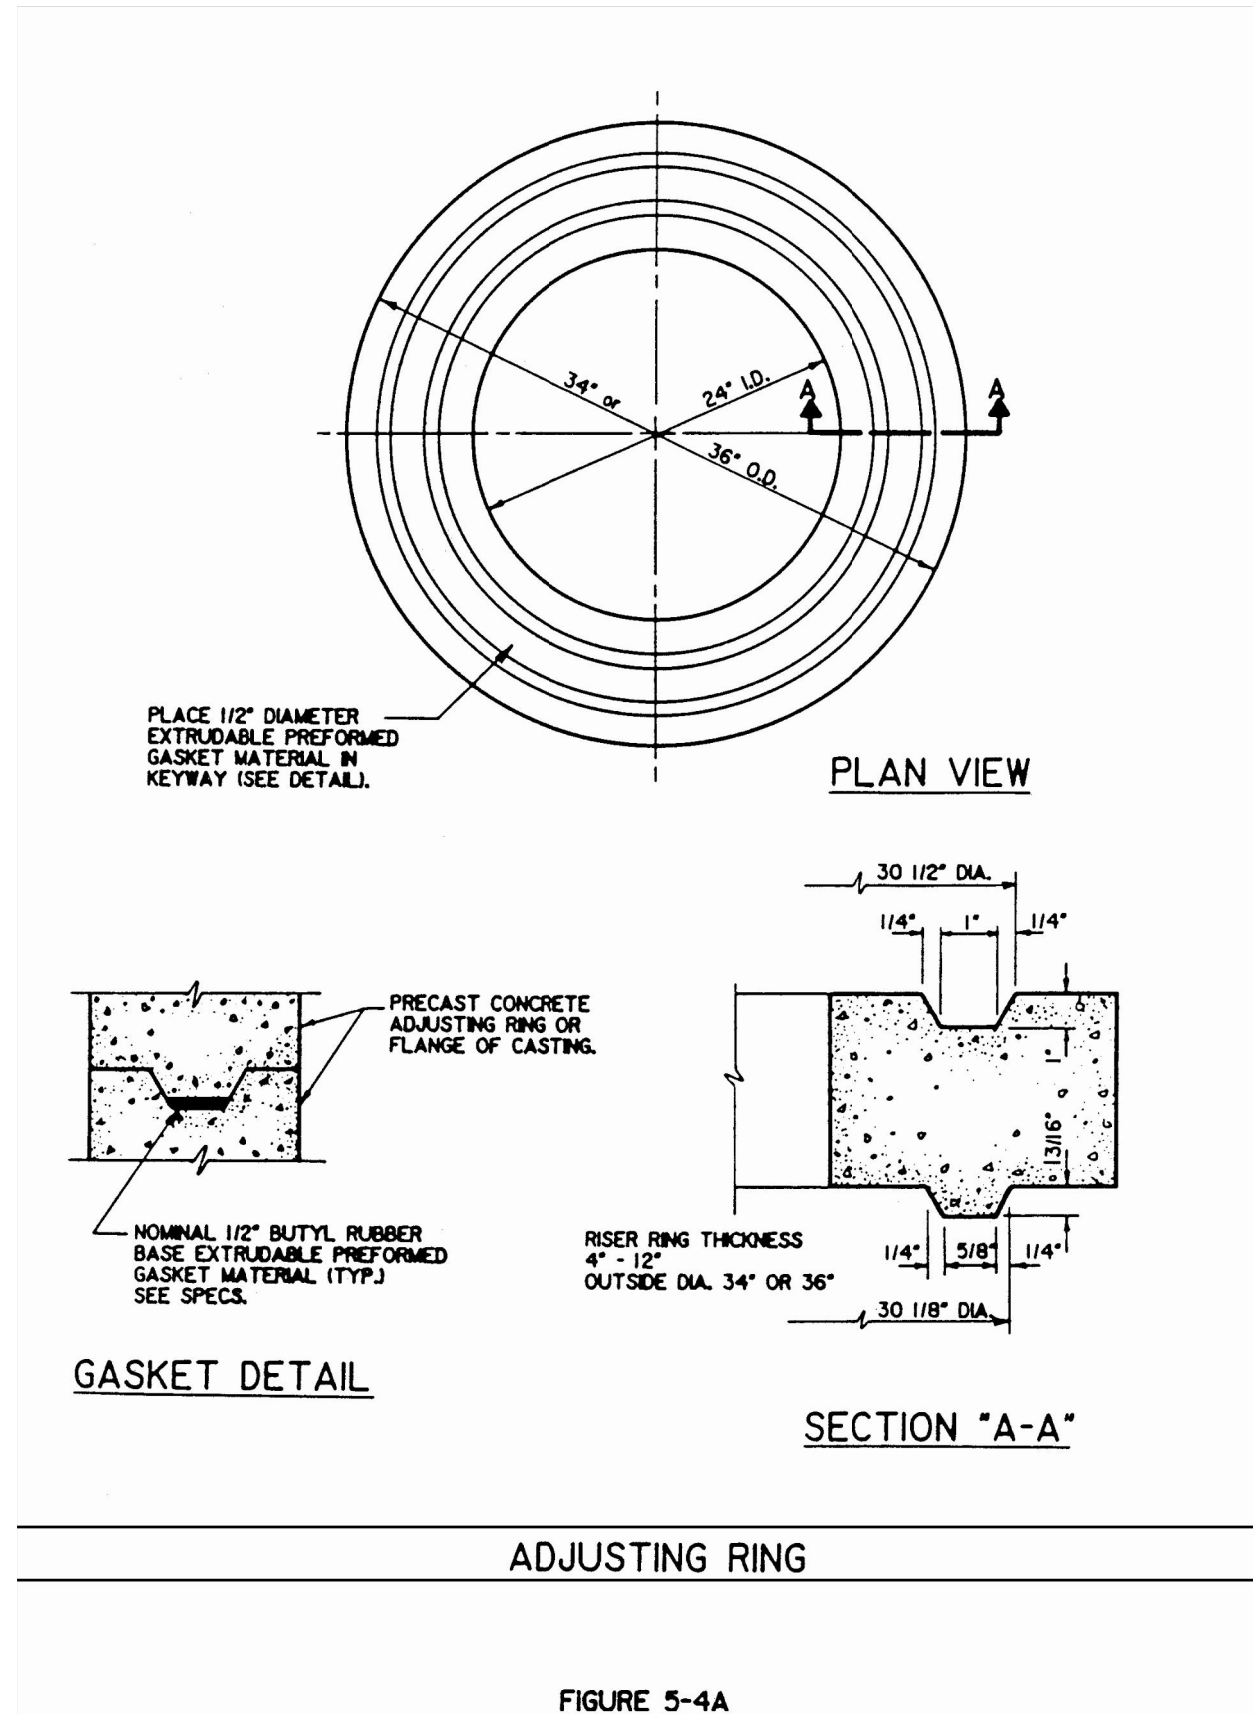


CONTRACTOR SHALL ADHERE AND REFERENCE THE CURRENT FALL CREEK REGIONAL WASTE DISTRICT STANDARDS FOR DESIGN AND CONSTRUCTION OF SANITARY SEWERS.

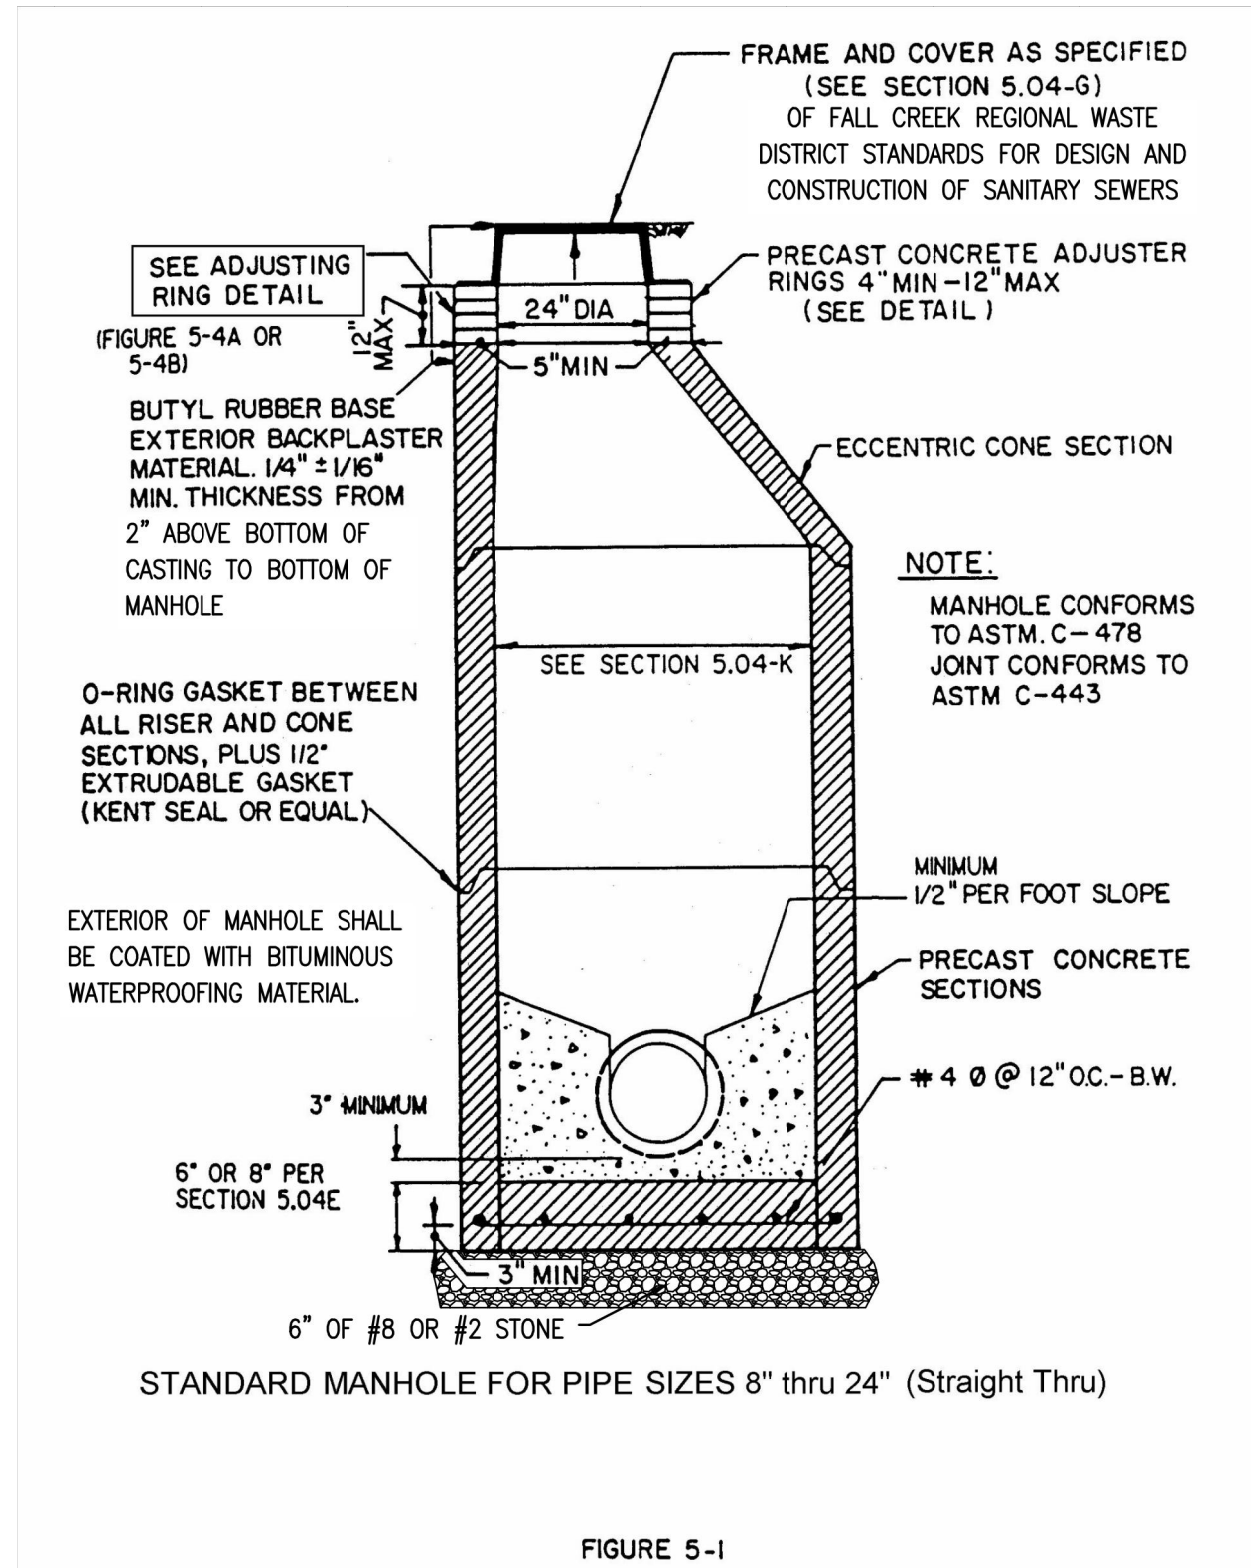

ARBOR HOMES
9225 HARRISON PARK COURT
INDIANAPOLIS, IN 46216

AMERICAN
STRUCTUREPOINT
INC.
9025 River Road, Suite 200 | Indianapolis, Indiana 46240
TEL 317.547.5580 | FAX 317.543.0270
www.structurepoint.com

**MAPLEWOOD AT
HUNTZINGER FARM
SECTION 3**
COLD SPRINGS DRIVE
PENDLETON, IN

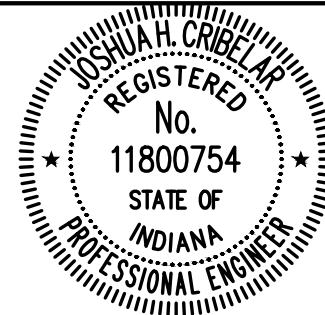

Joshua H. Crickler
CERTIFIED BY

ISSUANCE INDEX		
DATE:	04/06/2020	
PROJECT PHASE:	CONSTRUCTION DOCUMENTS	

REVISION SCHEDULE		
NO.	DESCRIPTION	DATE
1	DRAINAGE REVISIONS	05/21/20
2	LOT 76 WATER SERV	07/01/20

Project Number 2019.02070

**SANITARY SEWER
DETAILS**

C603