

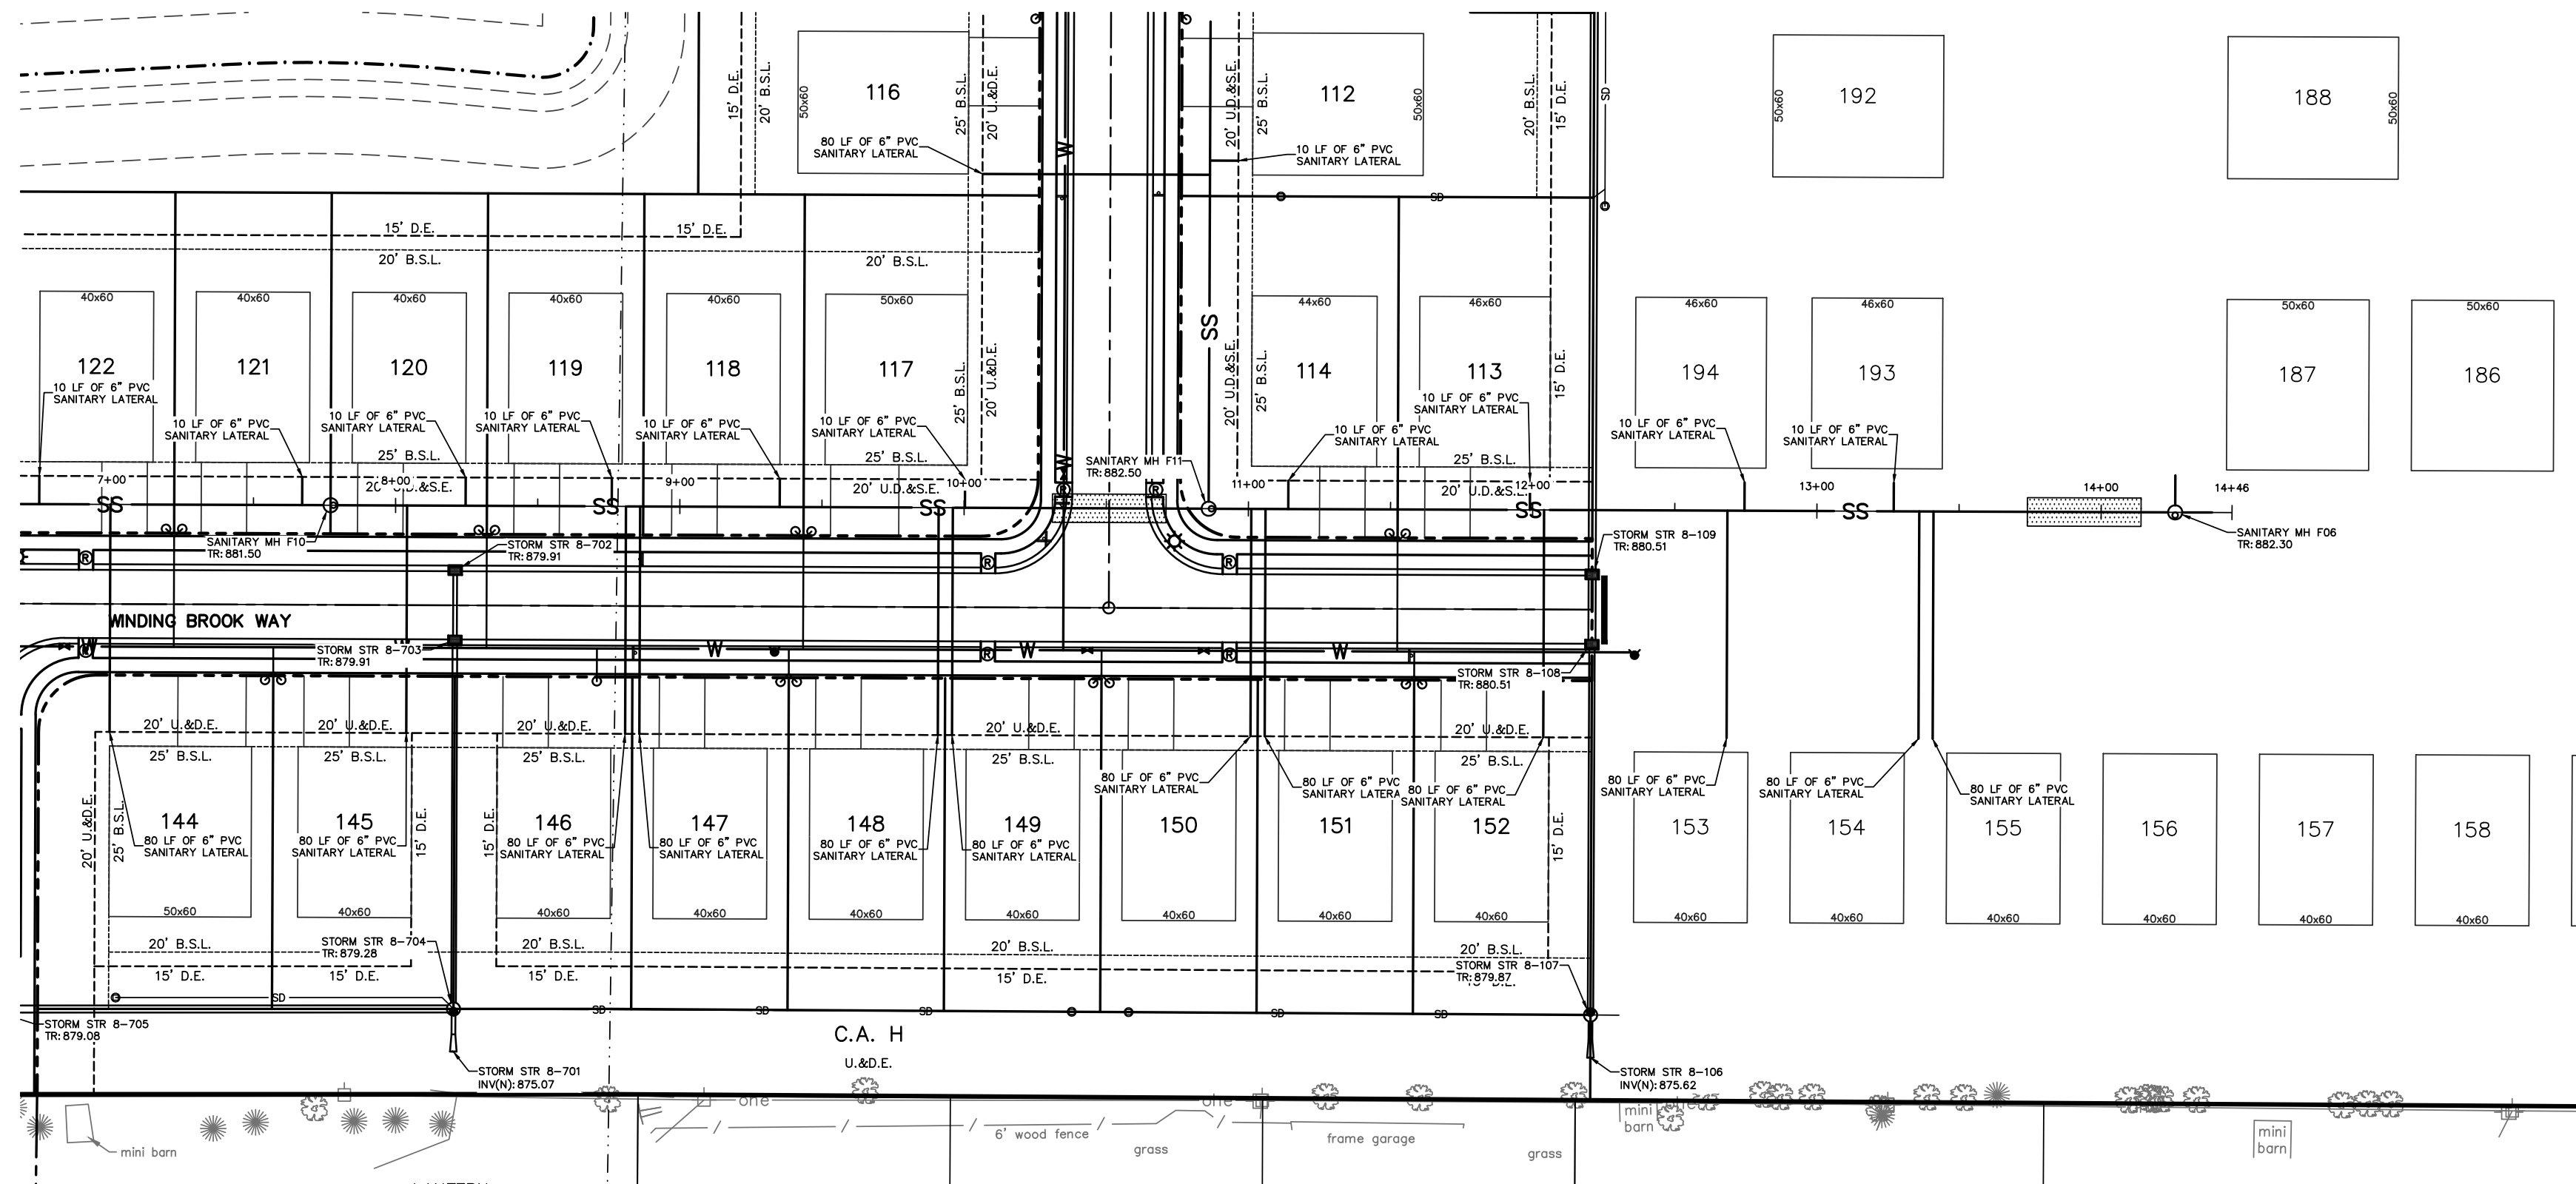


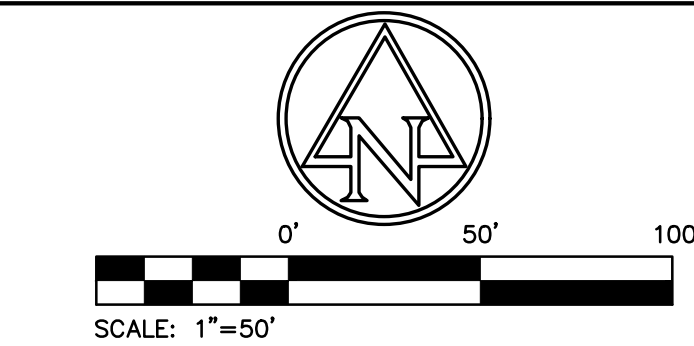

SANITARY 100
SCALE: HORZ. 1"=50'
VERT. 1"=5'

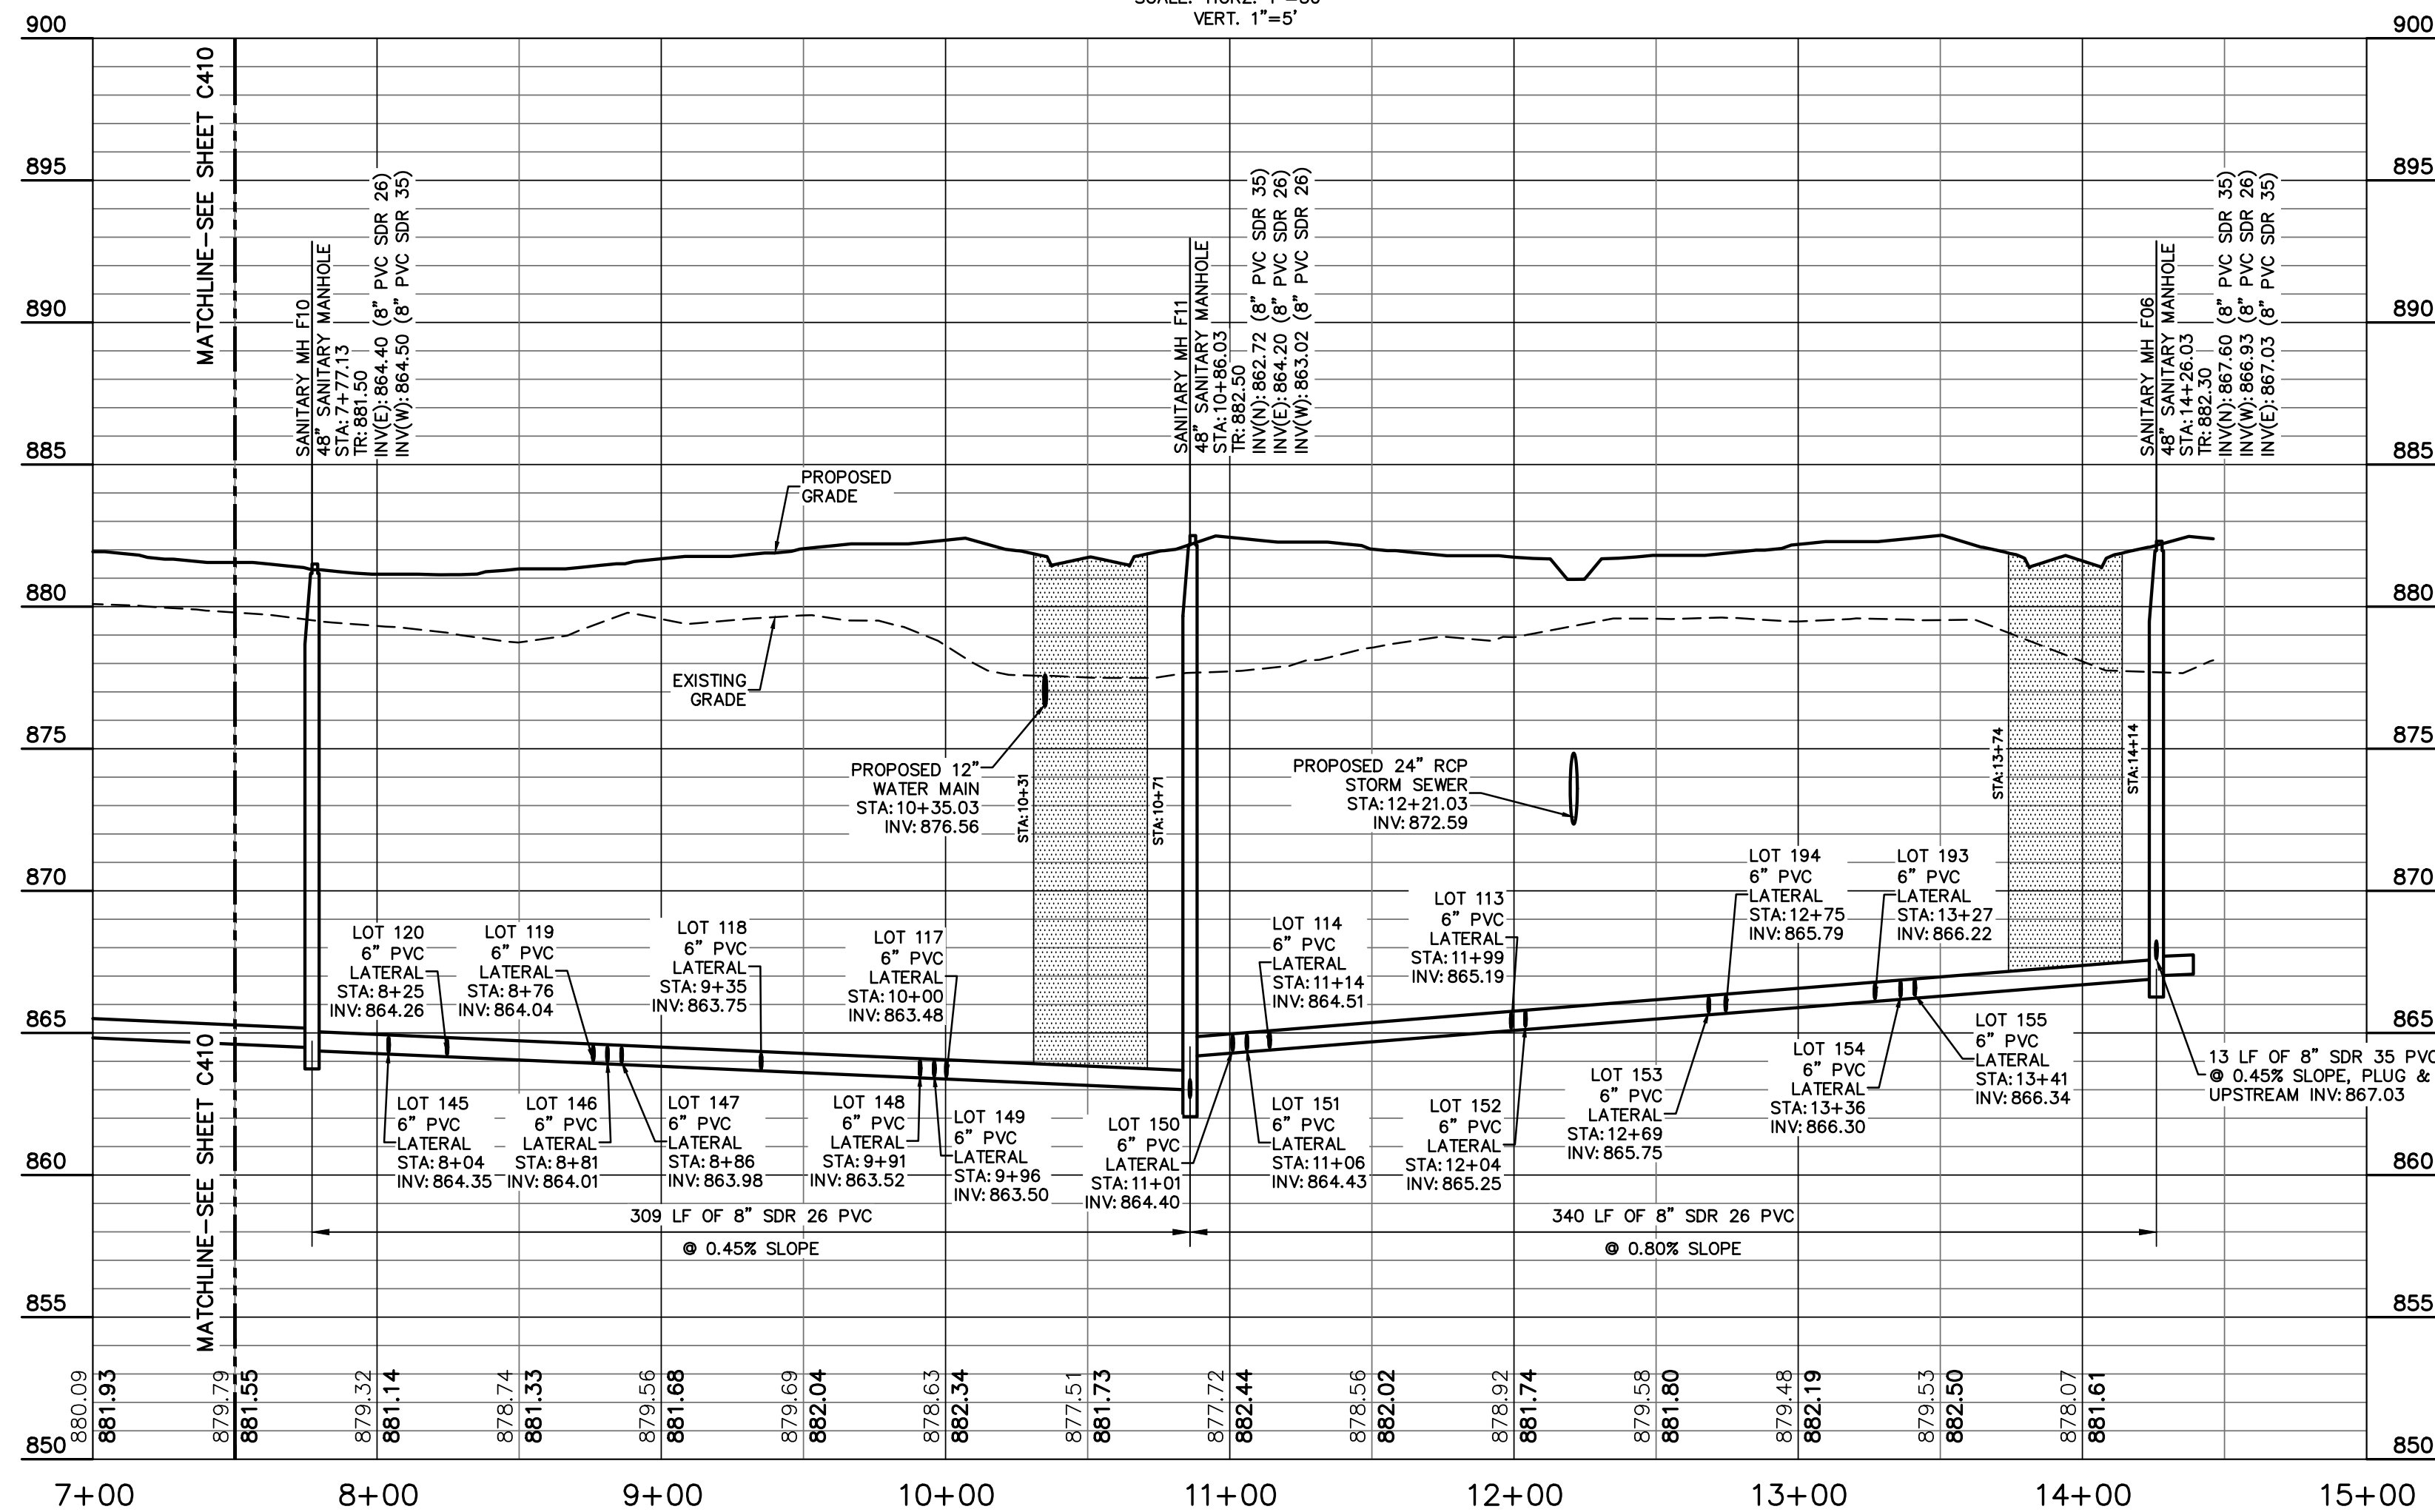

EXISTING LEGEND			
	Beehive Inlet		Pole
	Combination Pole		Post
	Curb Inlet		Sanitary Manhole
	Drainage Inlet		Sign
	Drainage Manhole		Stand Pipe
	Electric Cross Box		Telephone Pedestal
	Electric Meter Box		Transformer
	Fire Hydrant		Tree
	Fire Plug		Vent
	Flag Pole		Water Marker
	Gas Marker		Water Meter
	Gas Valve		Water Valve
	Guy Wire		Buried Electric Line
	Lid		Overhead Electric Line
	Light Pole		Buried Gas Line
	Mail Box		Buried Telephone Line
	Manhole		Buried Water Line
	Pine Tree		Fiber Optic Line

PROPOSED LEGEND		
	RIGHT-OF-WAY (R/W) LINE	
	BUILDING SETBACK LINE	
	EASEMENT	
	WET DETENTION POND NORMAL POOL	
	LOT LINE	
	WATER MAIN	
	SANITARY MAIN	
	DOUBLE-WALL PERFORATED SUBSURFACE DRAIN CLEANOUT	
	STORM SEWER	
	FIRE HYDRANT & WATER VALVE	
	DOUBLE & SINGLE WATER METER PIT	
	BUILDING SETBACK LINE	
	BACK TO BACK COMMON AREA	
	DRAINAGE EASEMENT	
	POLYVINYL CHLORIDE PIPE	
	REINFORCED CONCRETE PIPE	
	RIGHT-OF-WAY	
	SQUARE FEET	
	SANITARY SEWER EASEMENT	
	UTILITY & DRAINAGE EASEMENT	
	UTILITY, DRAINAGE, & SANITARY ESMT.	
	STREET LIGHT	
	SIGN	
	ADA SIDEWALK RAMP	

SANITARY SEWER NOTES:
1. THE GRANULAR BACKFILL AREAS SHOWN IN PLAN VIEW ARE AN ESTIMATE PROVIDED BY THE ENGINEER. EXACT LIMITS OF GRANULAR BACKFILL ARE TO BE DETERMINED IN THE FIELD BY THE CONTRACTOR BASED ON TRENCH WIDTH AND AS DIRECTED BY THE AUTHORITY HAVING JURISDICTION.

GRANULAR BACKFILL REQUIRED


PVC GRAVITY SEWER PIPE AND FITTINGS MUST, AT A MINIMUM, BE INSTALLED IN ACCORDANCE WITH THE DIRECTIONS CONTAINED IN ASTM D 2321.



ARBOH HOMES
9225 HARRISON PARK COURT
INDIANAPOLIS, IN 46216

AMERICAN
STRUCTUREPOINT
INC.
9025 River Road, Suite 200 | Indianapolis, Indiana 46240
TEL 317.547.5580 | FAX 317.543.0270
www.structurepoint.com

MAPLEWOOD AT
HUNTZINGER FARM
SECTION 4
HUNTZINGER BOULEVARD
PENDLETON, IN

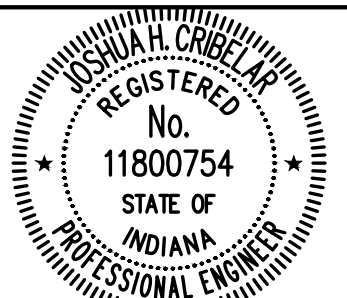

Joshua H. Cribbelar
CERTIFIED BY

ISSUANCE INDEX	
DATE:	08/03/2020
PROJECT PHASE:	CONSTRUCTION DOCUMENTS

REVISION SCHEDULE		
NO.	DESCRIPTION	DATE
1	US 36/SR 9 PLANS	08/11/20
2	TOWN COMMENTS	09/04/20
3	INDOT COMMENTS	09/30/20
4	INDOT COMMENTS	10/30/20

GENERAL NOTES:
1. CONTRACTOR SHALL PROTECT AND NOT DESTROY THE PROPERTY CORNER MONUMENTS DURING CONSTRUCTION.
2. CONTRACTOR TO VERIFY LOCATION, SIZE AND DEPTH OF EXISTING UTILITIES PRIOR TO COMMENCING ANY CONSTRUCTION. CONTACT ENGINEER IF VARIATION EXISTS.
3. SEE SHEET C002 GENERAL NOTES FOR MORE INFORMATION.

CAUTION
THE LOCATIONS OF ALL EXISTING UNDERGROUND UTILITIES SHOWN ON THIS PLAN ARE BASED UPON ABOVE GROUND EVIDENCE (including, but not limited to, manholes, inlets, valves, and marks made upon the ground by others) AND ARE SPECULATIVE IN NATURE. THERE MAY ALSO BE OTHER EXISTING UNDERGROUND UTILITIES FOR WHICH THERE IS NO ABOVE GROUND EVIDENCE OR FOR WHICH NO ABOVE GROUND EVIDENCE WAS OBSERVED. THE EXACT LOCATIONS OF SAID EXISTING UNDERGROUND UTILITIES SHALL BE VERIFIED BY THE CONTRACTOR PRIOR TO ANY AND ALL CONSTRUCTION.
CALL TOLL FREE
811 OR 1-800-382-5544
INDIANA UNDERGROUND

Project Number 2019.02070
SANITARY SEWER
PLAN & PROFILE

C411