


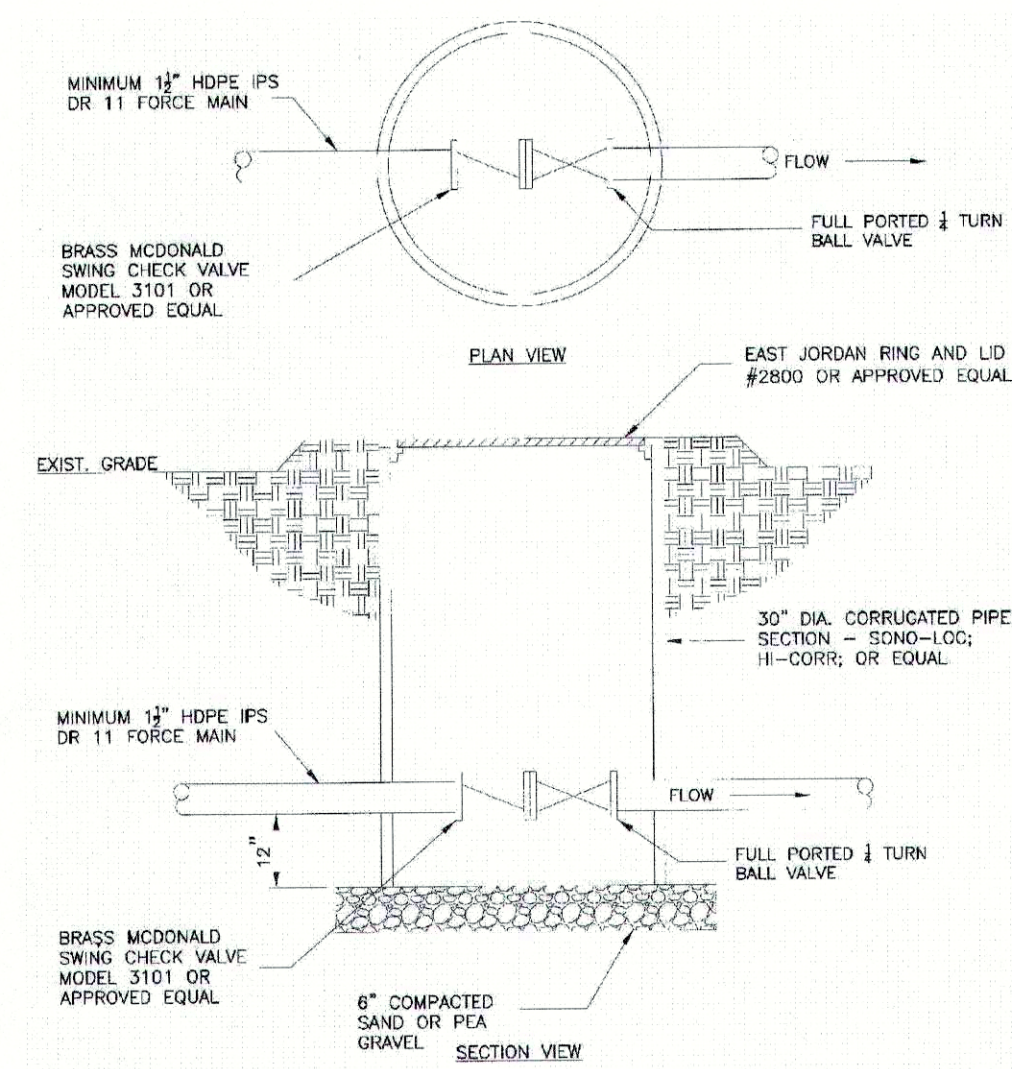


DETAIL - STANDARD SERVICE CONNECTION VALVE VAULT
SCALE: N.T.S.

STANDARD SERVICE CONNECTION VALVE VAULT NOTE:

1. CONTRACTOR IS RESPONSIBLE FOR DETERMINING VALVE VAULT OVERALL HEIGHT (MIN. 5'-0" FROM TOP OF FORCEMAIN) WITH RESPECT TO FORCEMAIN CENTERLINE TO FACILITATE COMPLETE EQUIPMENT INSTALLATION.

FIGURE 10-2

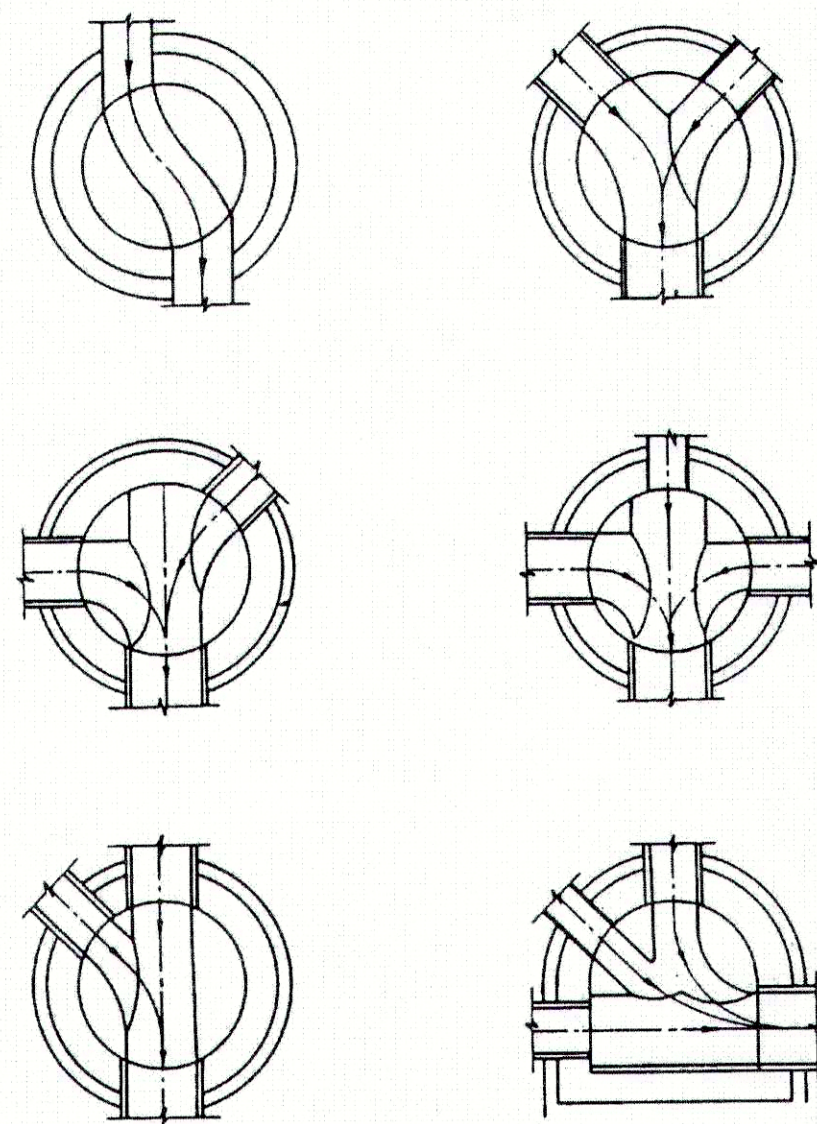

SANITARY SEWER
BENCH SLOPE = 1/2" PER FOOT

STANDARD MANHOLE BENCHES

FIGURE 5-6

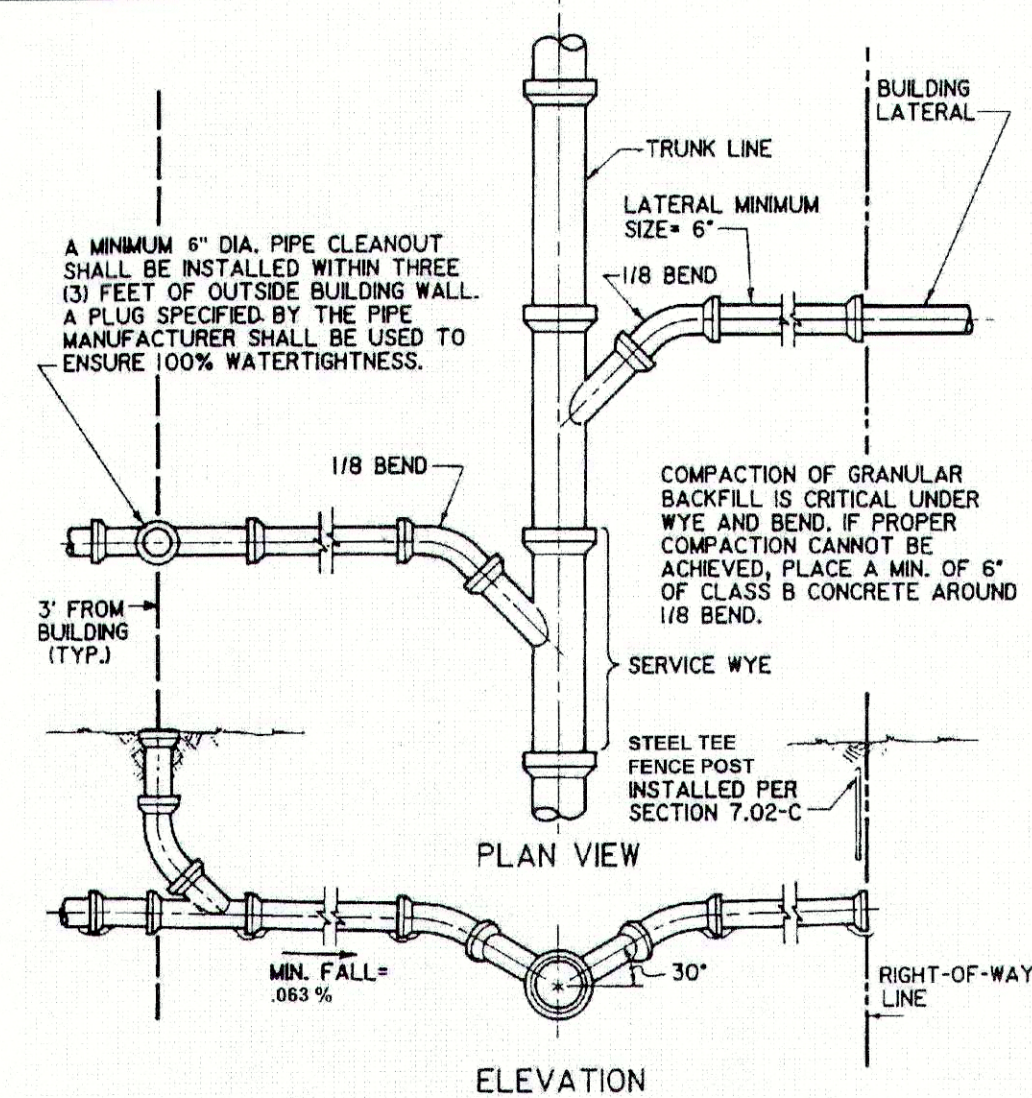


FIGURE 7-4

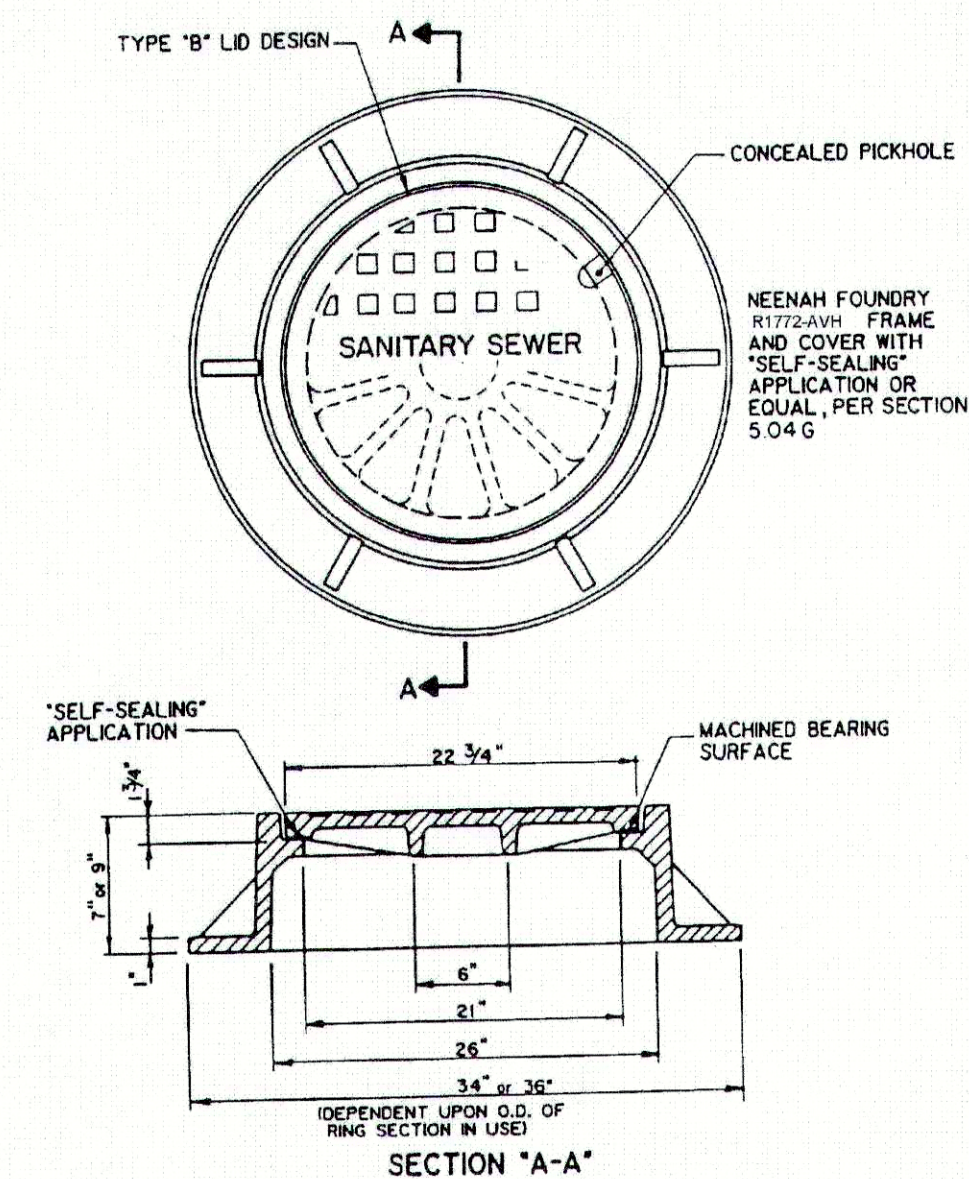


FIGURE 5-7

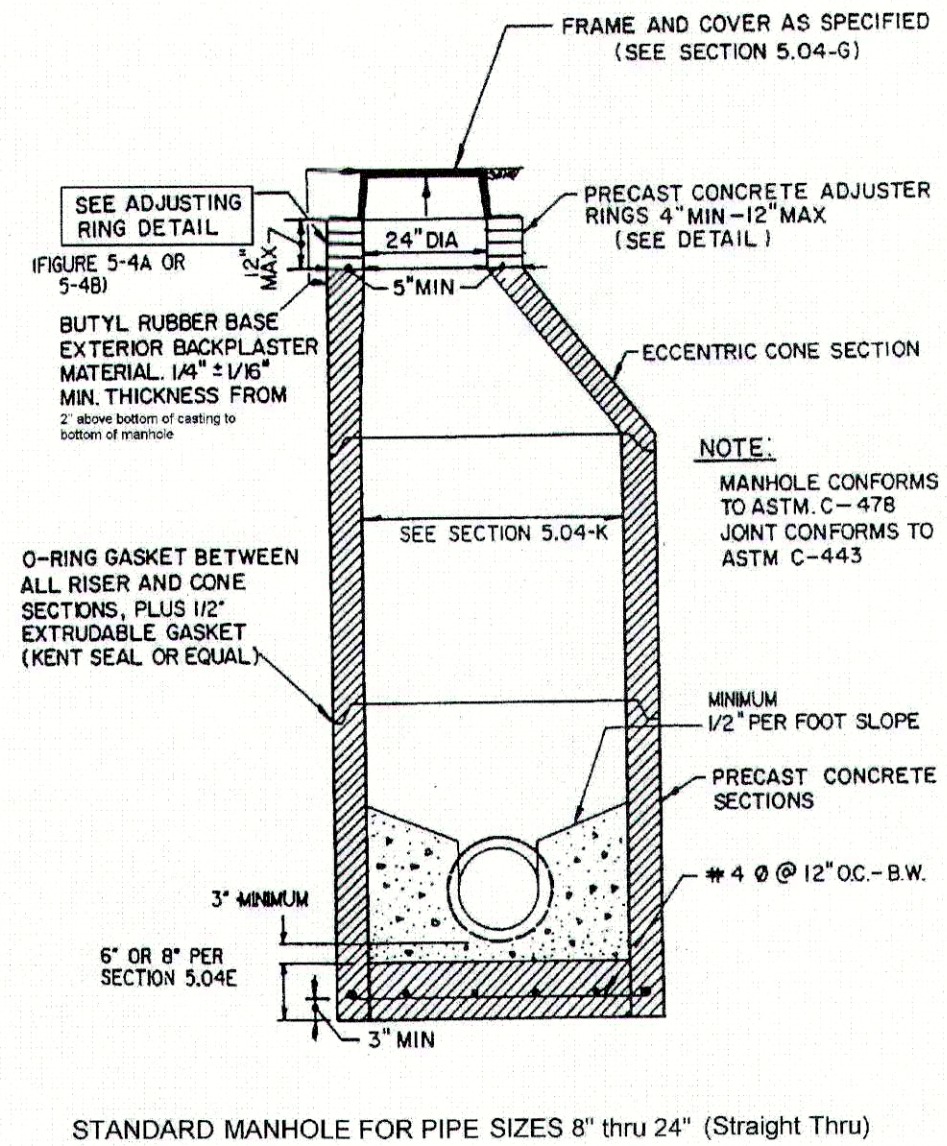


FIGURE 5-1


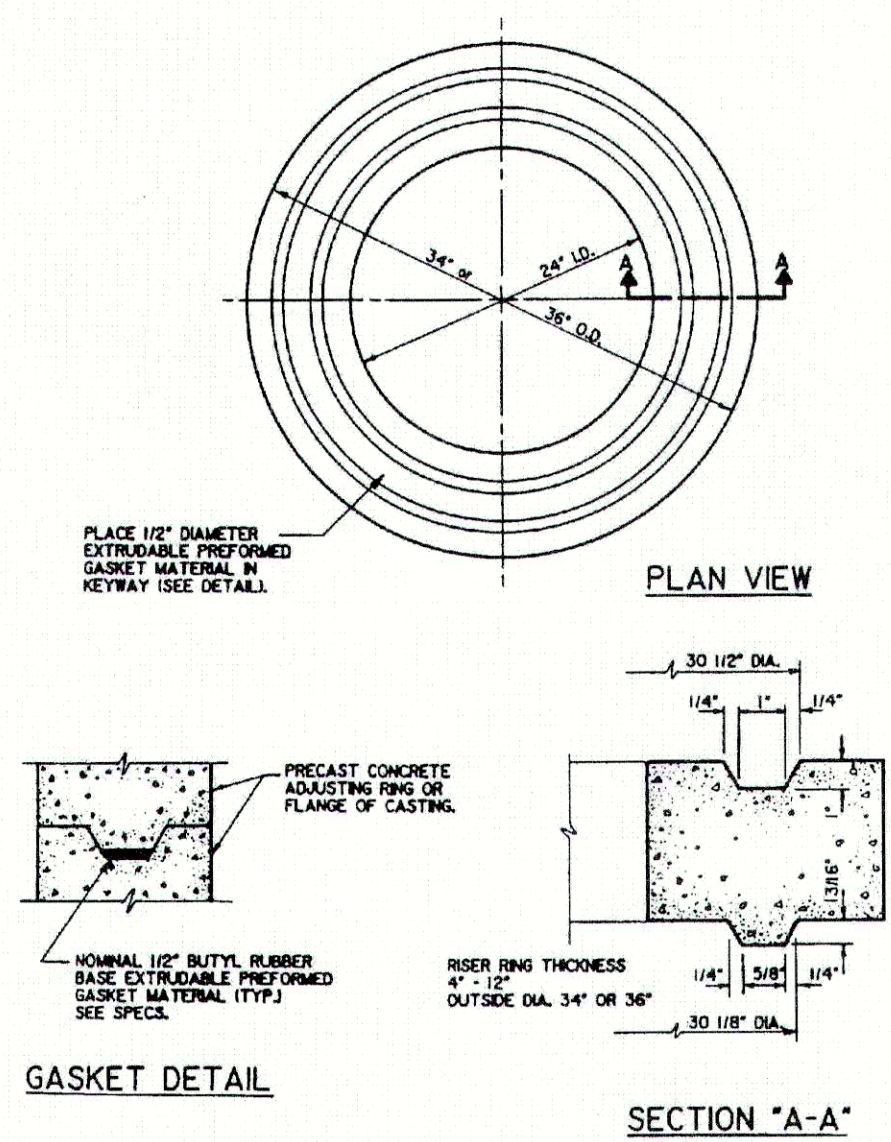


FIGURE 5-4A

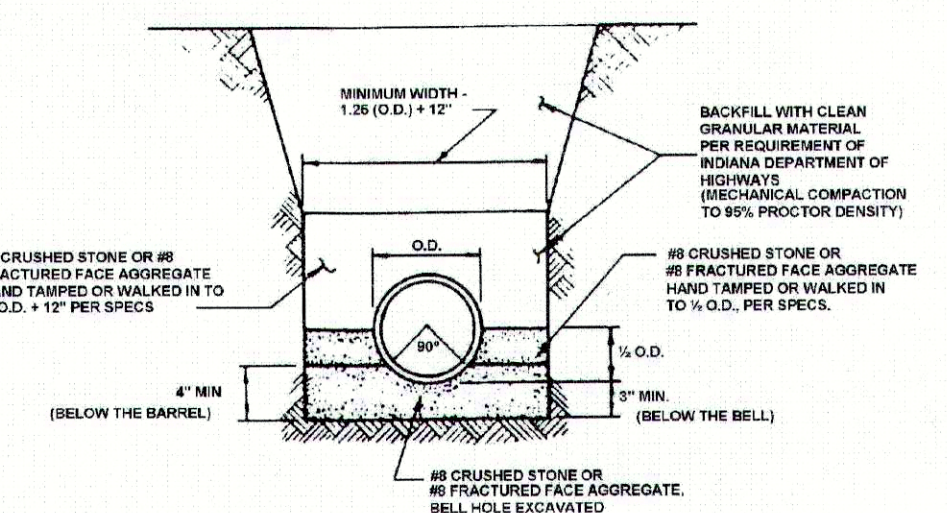

PIPE SIZE	5" TO 15"	15" & OVER
BEDDING BELOW THE PIPE BARREL	O.D. 1/4 MIN. = 4"	O.D. 1/4 MAX. = 8"

FIGURE 7-1

[illegible]

CONSTRUCTION PLANS FOR:
PENDLETON PLACE APTS., PHASE III

PENDLETON, FALL CREEK, MADISON, IN 46064 S19, T18N, R7E
R&B ARCHITECTS

K&B ARCHITECTS
33202 N. MERIDIAN STREET, INDIANAPOLIS, IN 46202

GENERAL DETAILS

PLAN DATE: 7/5/2016		
DESIGN: AF	CHECK: JF	DRAWN: KG
PROJECT NO. 1601009		
SHEET NO. C803		