

CONTRACTOR SHALL ADHERE
AND REFERENCE THE CURRENT
FALL CREEK REGIONAL WASTE
DISTRICT STANDARDS FOR
DESIGN AND CONSTRUCTION
OF SANITARY SEWERS.

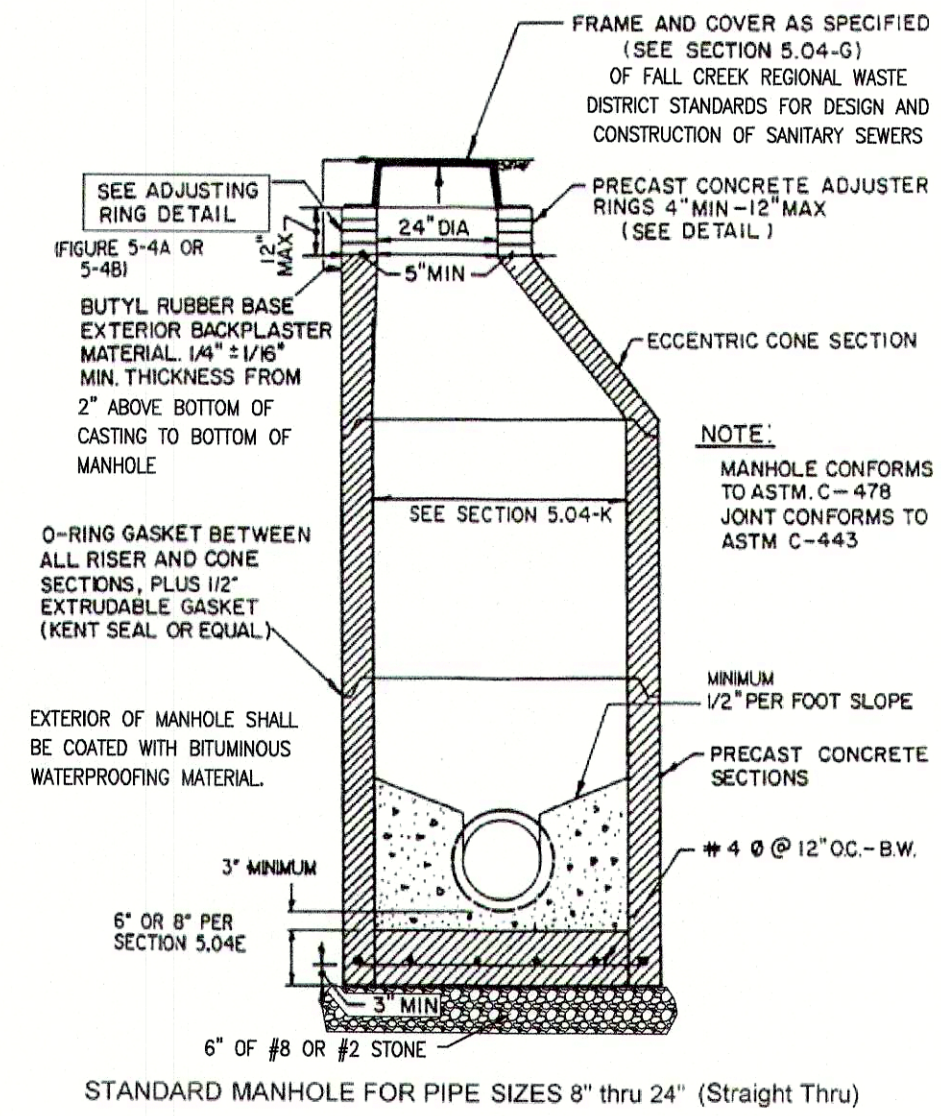


FIGURE 5-1

