

CONTRACTOR SHALL ADHERE AND REFERENCE THE CURRENT FALL CREEK REGIONAL WASTE DISTRICT STANDARDS FOR DESIGN AND CONSTRUCTION OF SANITARY SEWERS.

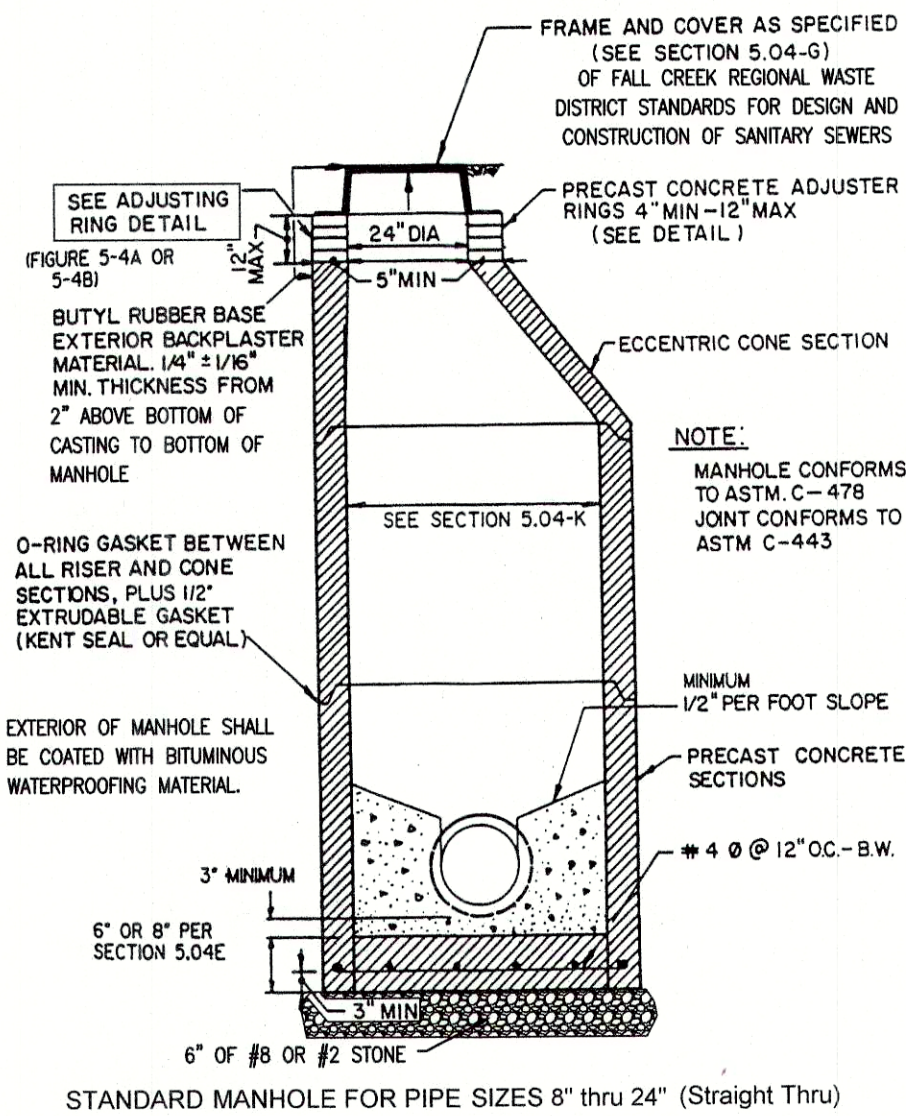


FIGURE 5-1

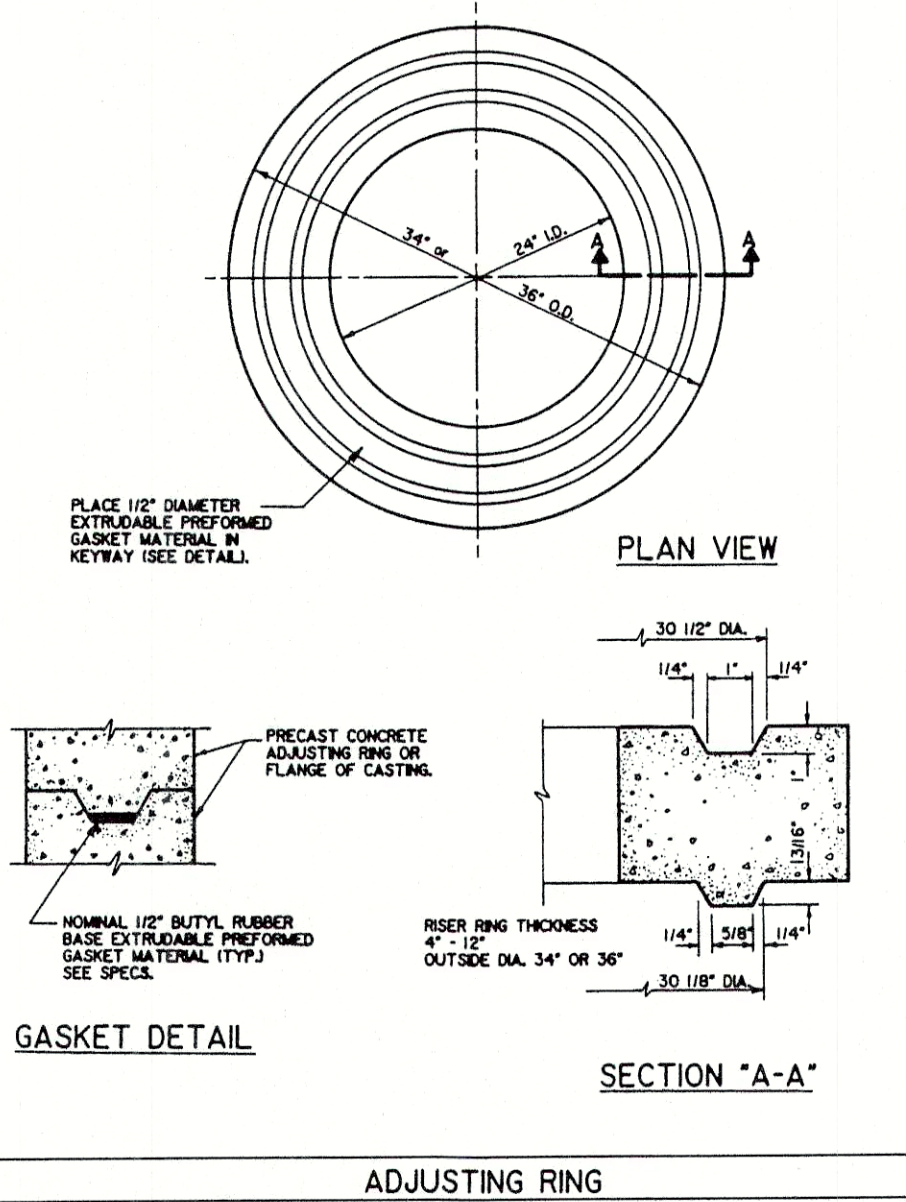


FIGURE 5-4A

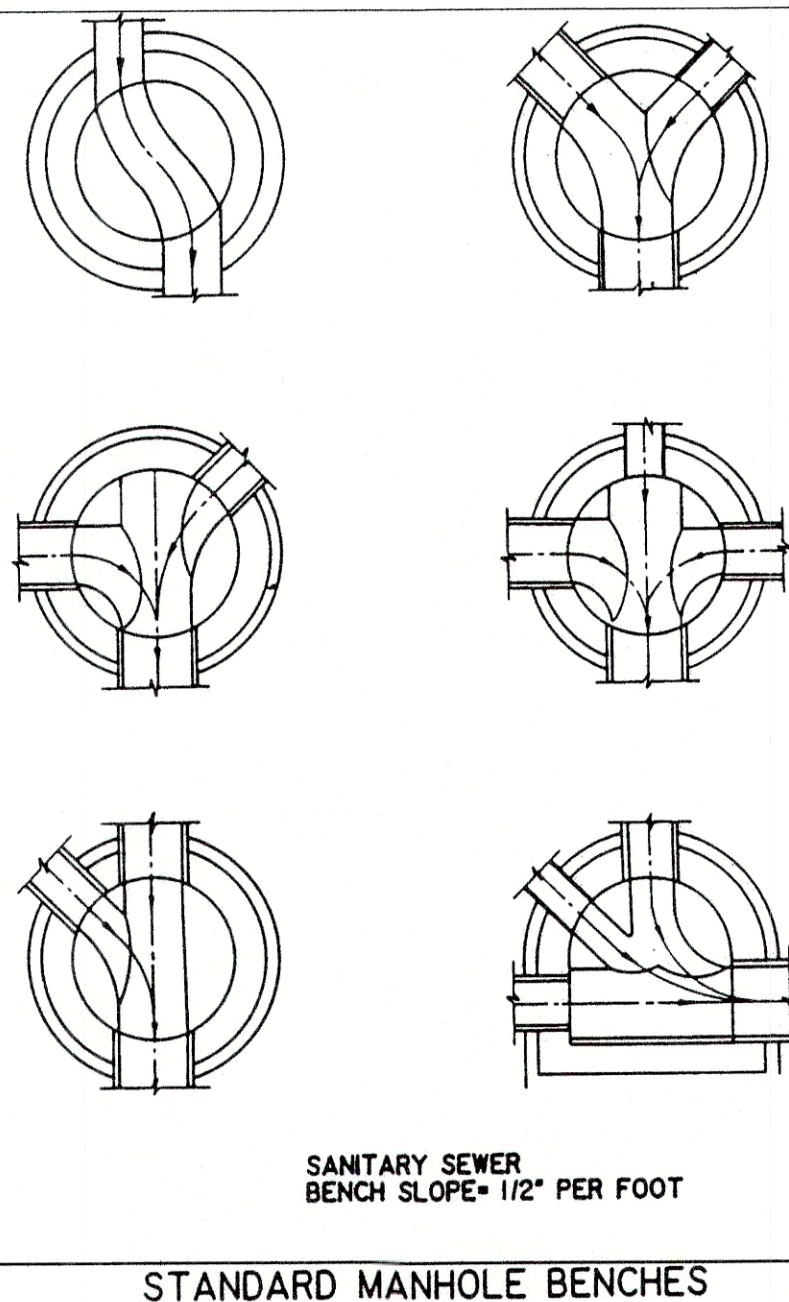


FIGURE 5-6

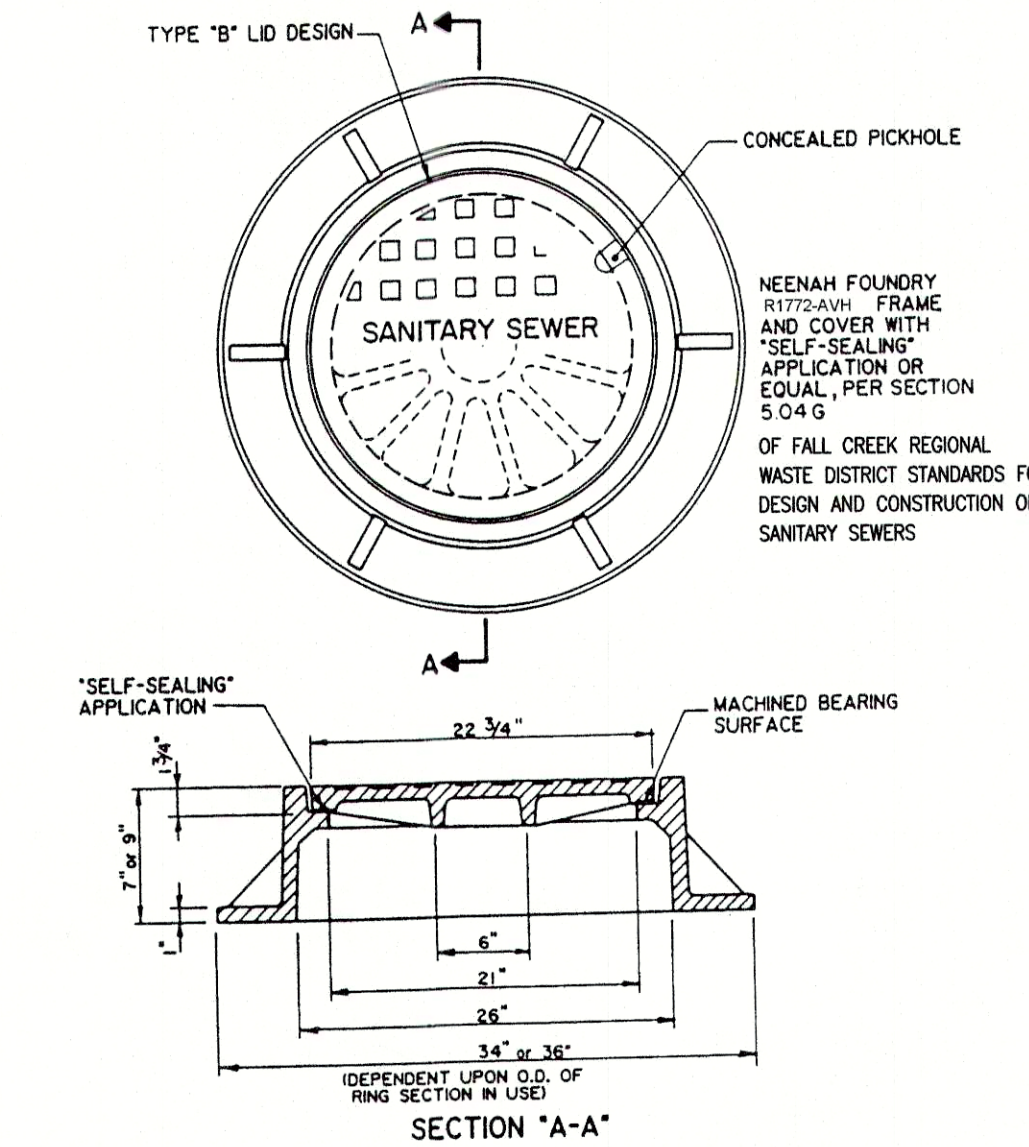


FIGURE 5-7

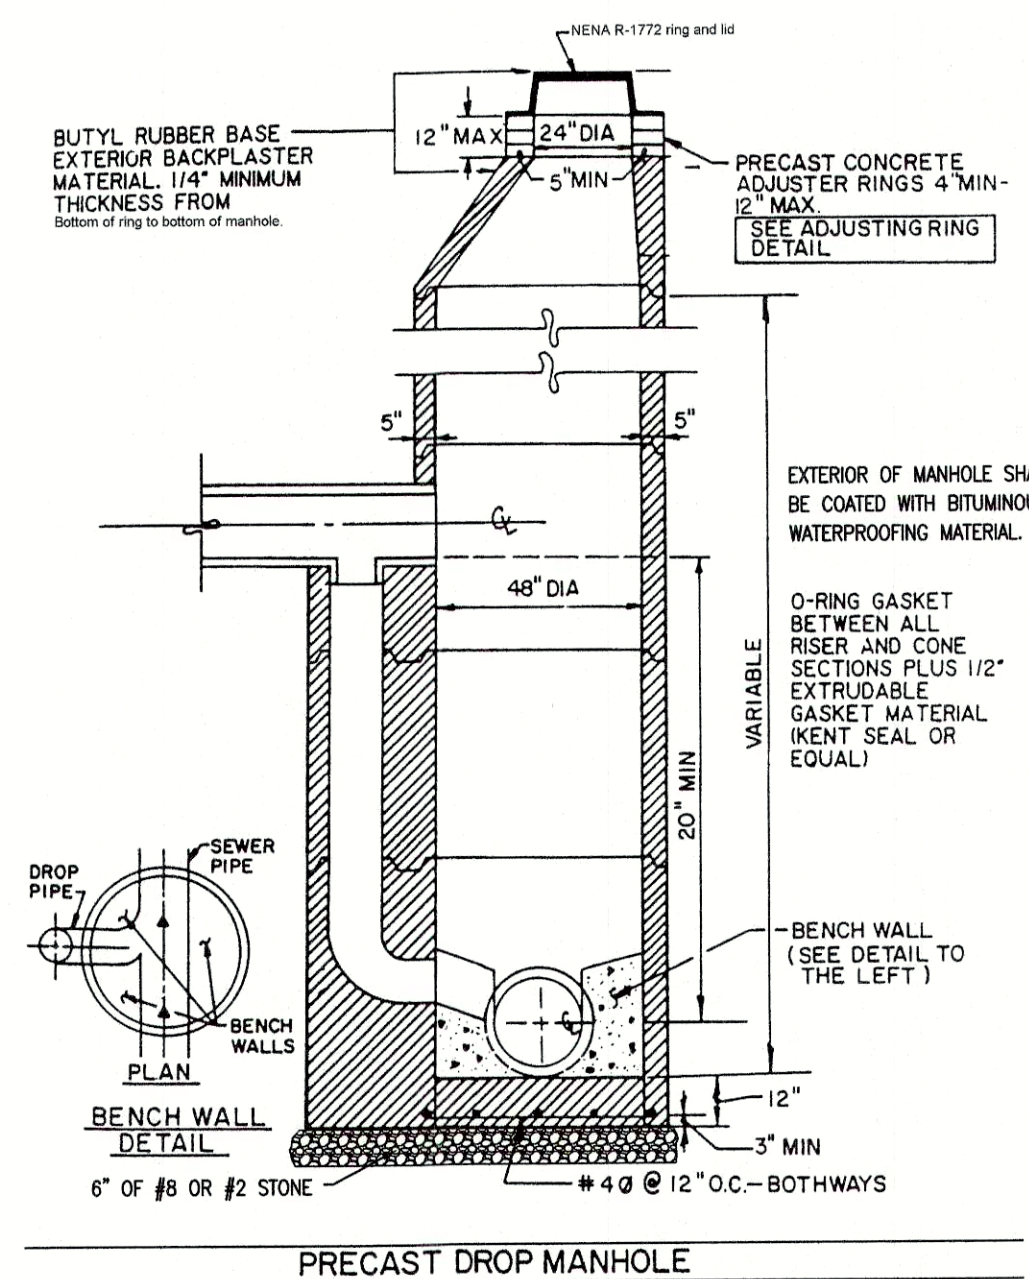


FIGURE 5-8

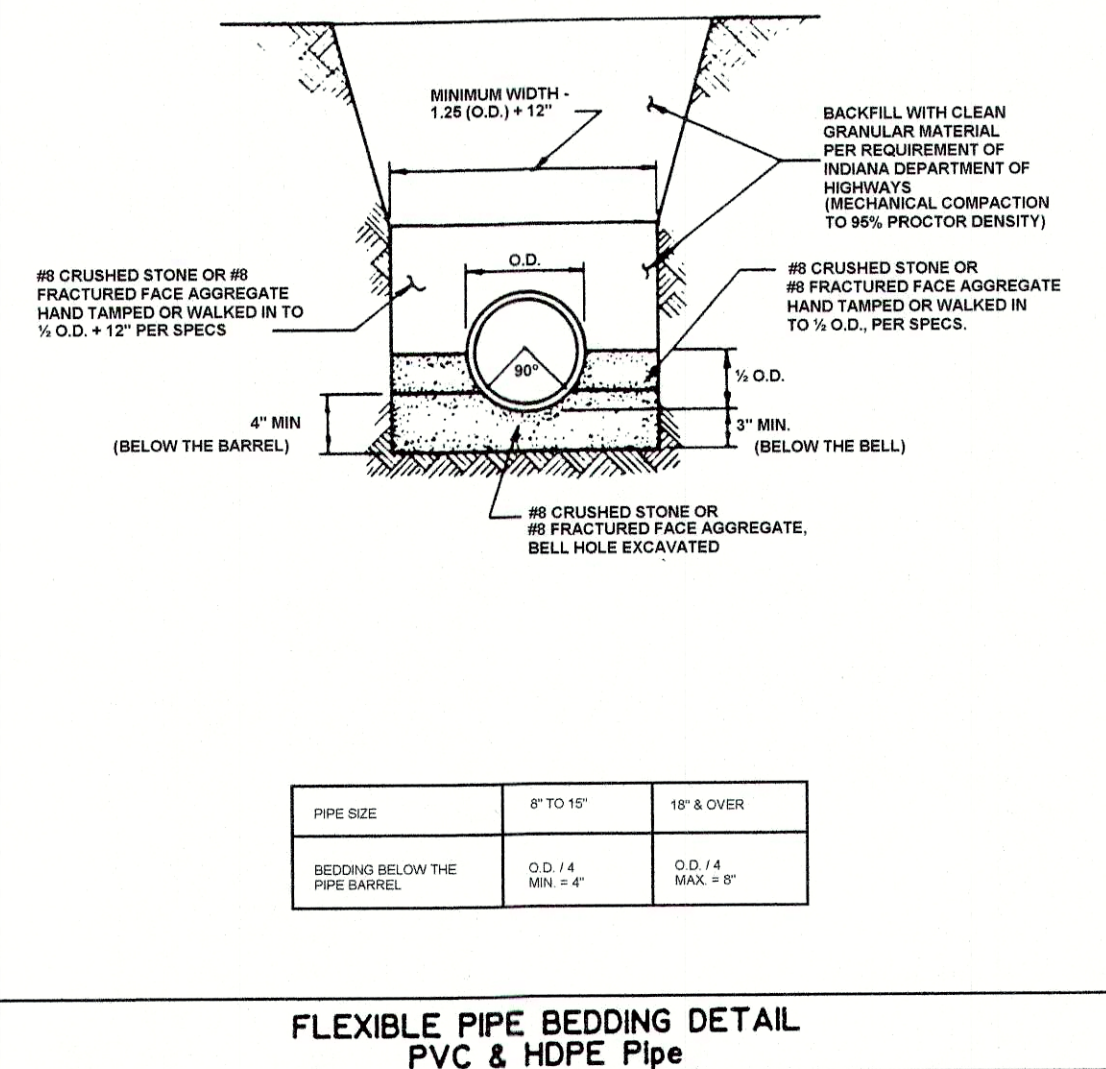


FIGURE 7-4

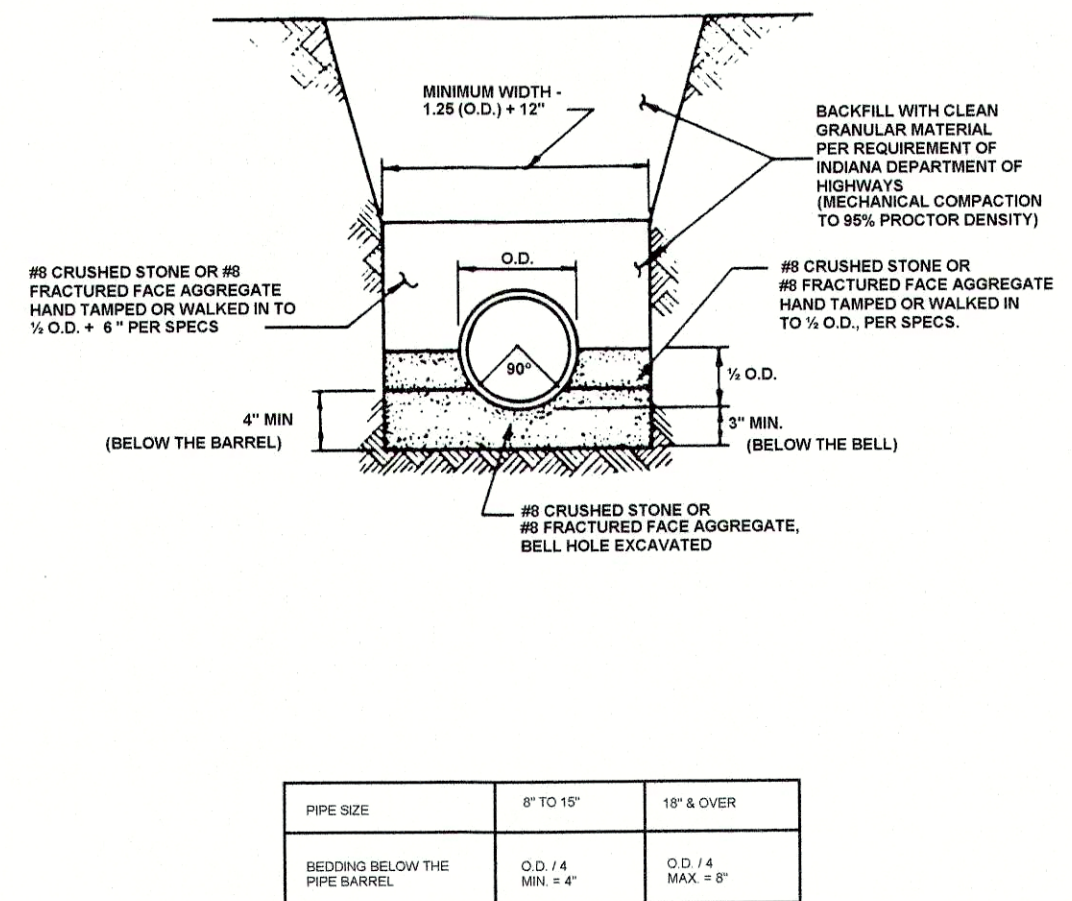


FIGURE 7-2

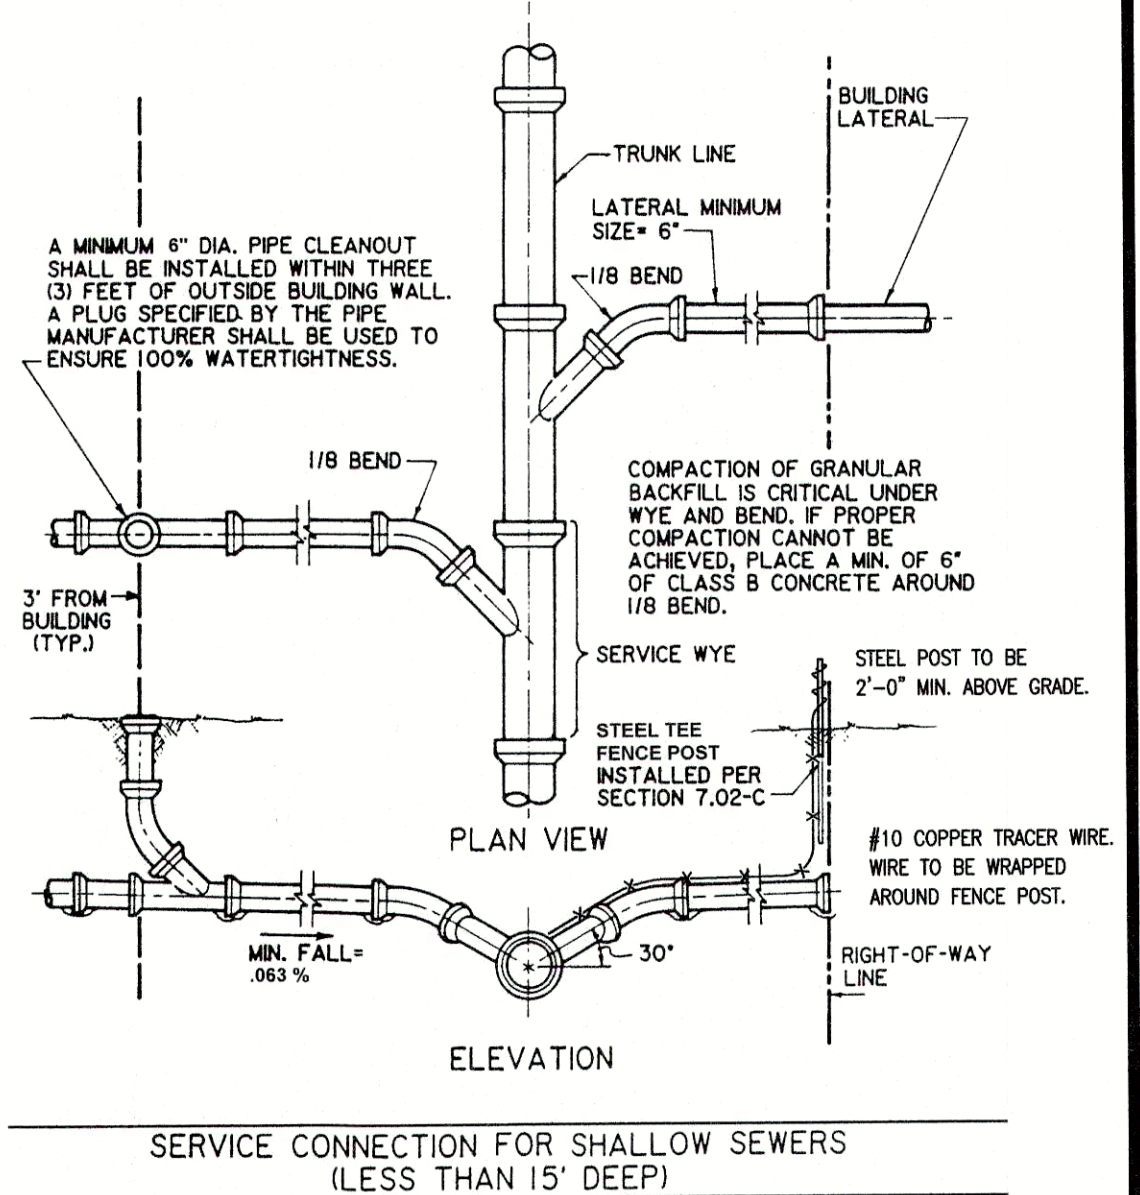


FIGURE 7-4

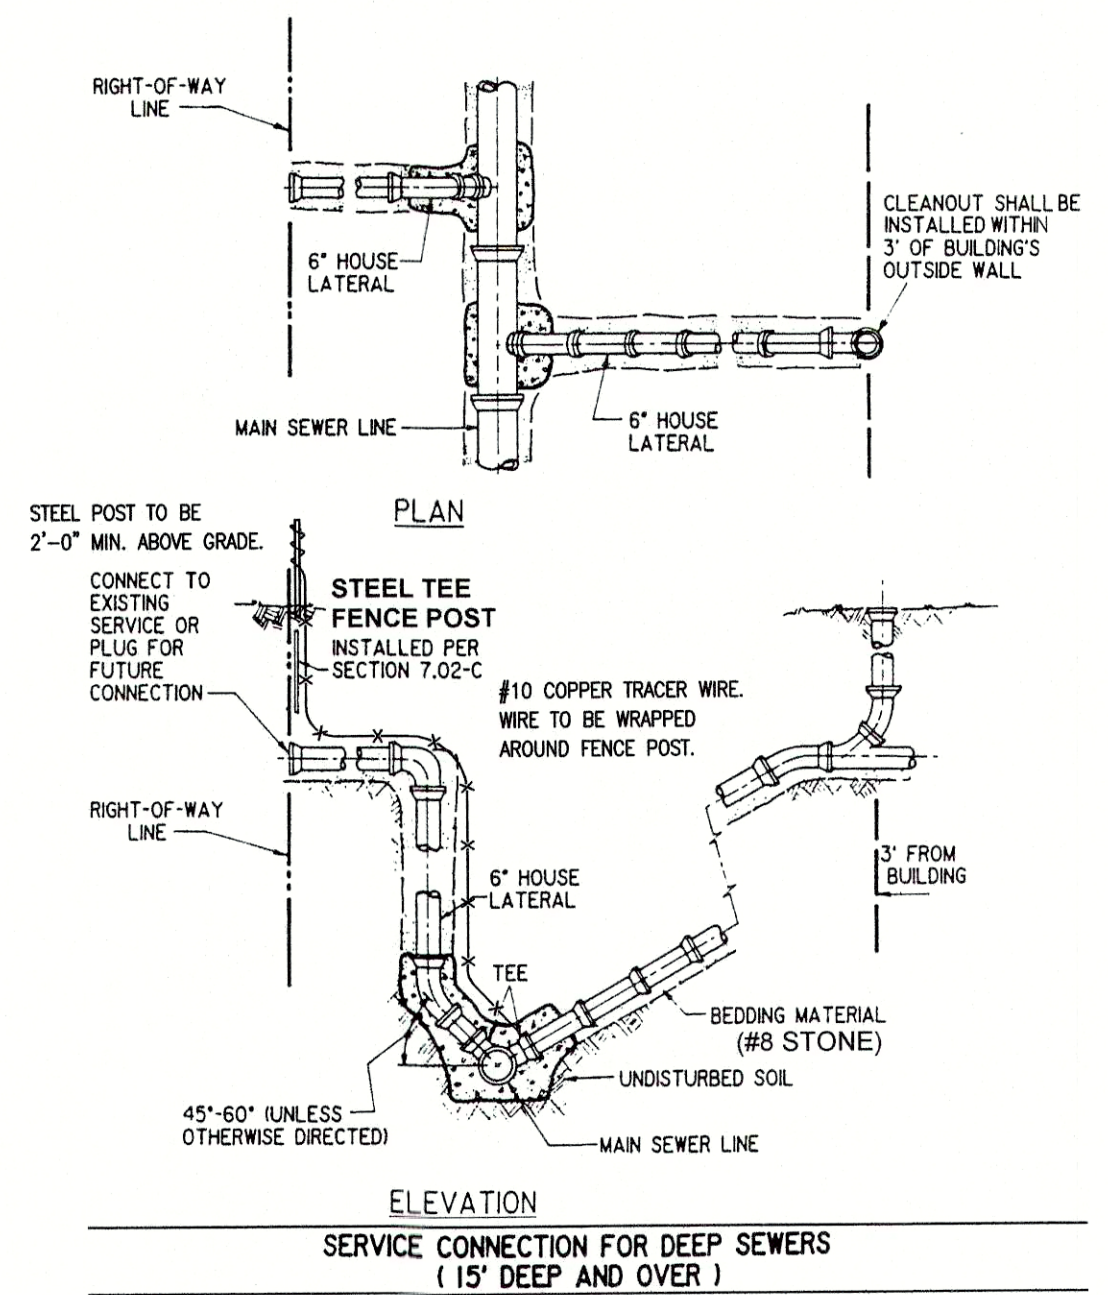


FIGURE 7-5

REVISIONS		
DATE	DESCRIPTION	BY

HWC
ENGINEERING
INDIANAPOLIS - TERRE HAUTE
LAFAYETTE - MUNICE - NEW ALBANY
www.hwcengineering.com

SPRINGBROOK
SECTION 6
CONSTRUCTION DETAILS

PROFESSIONAL ENGINEER
No. 11400758
STATE OF INDIANA
NOT A SEAL

DRAWN BY
TS/TD/GM/EW
CHECKED BY
KE
DATE
SEPTEMBER 14, 2021
SCALE
AS SHOWN
SHEET

C8.6
CONSTRUCTION DETAILS