


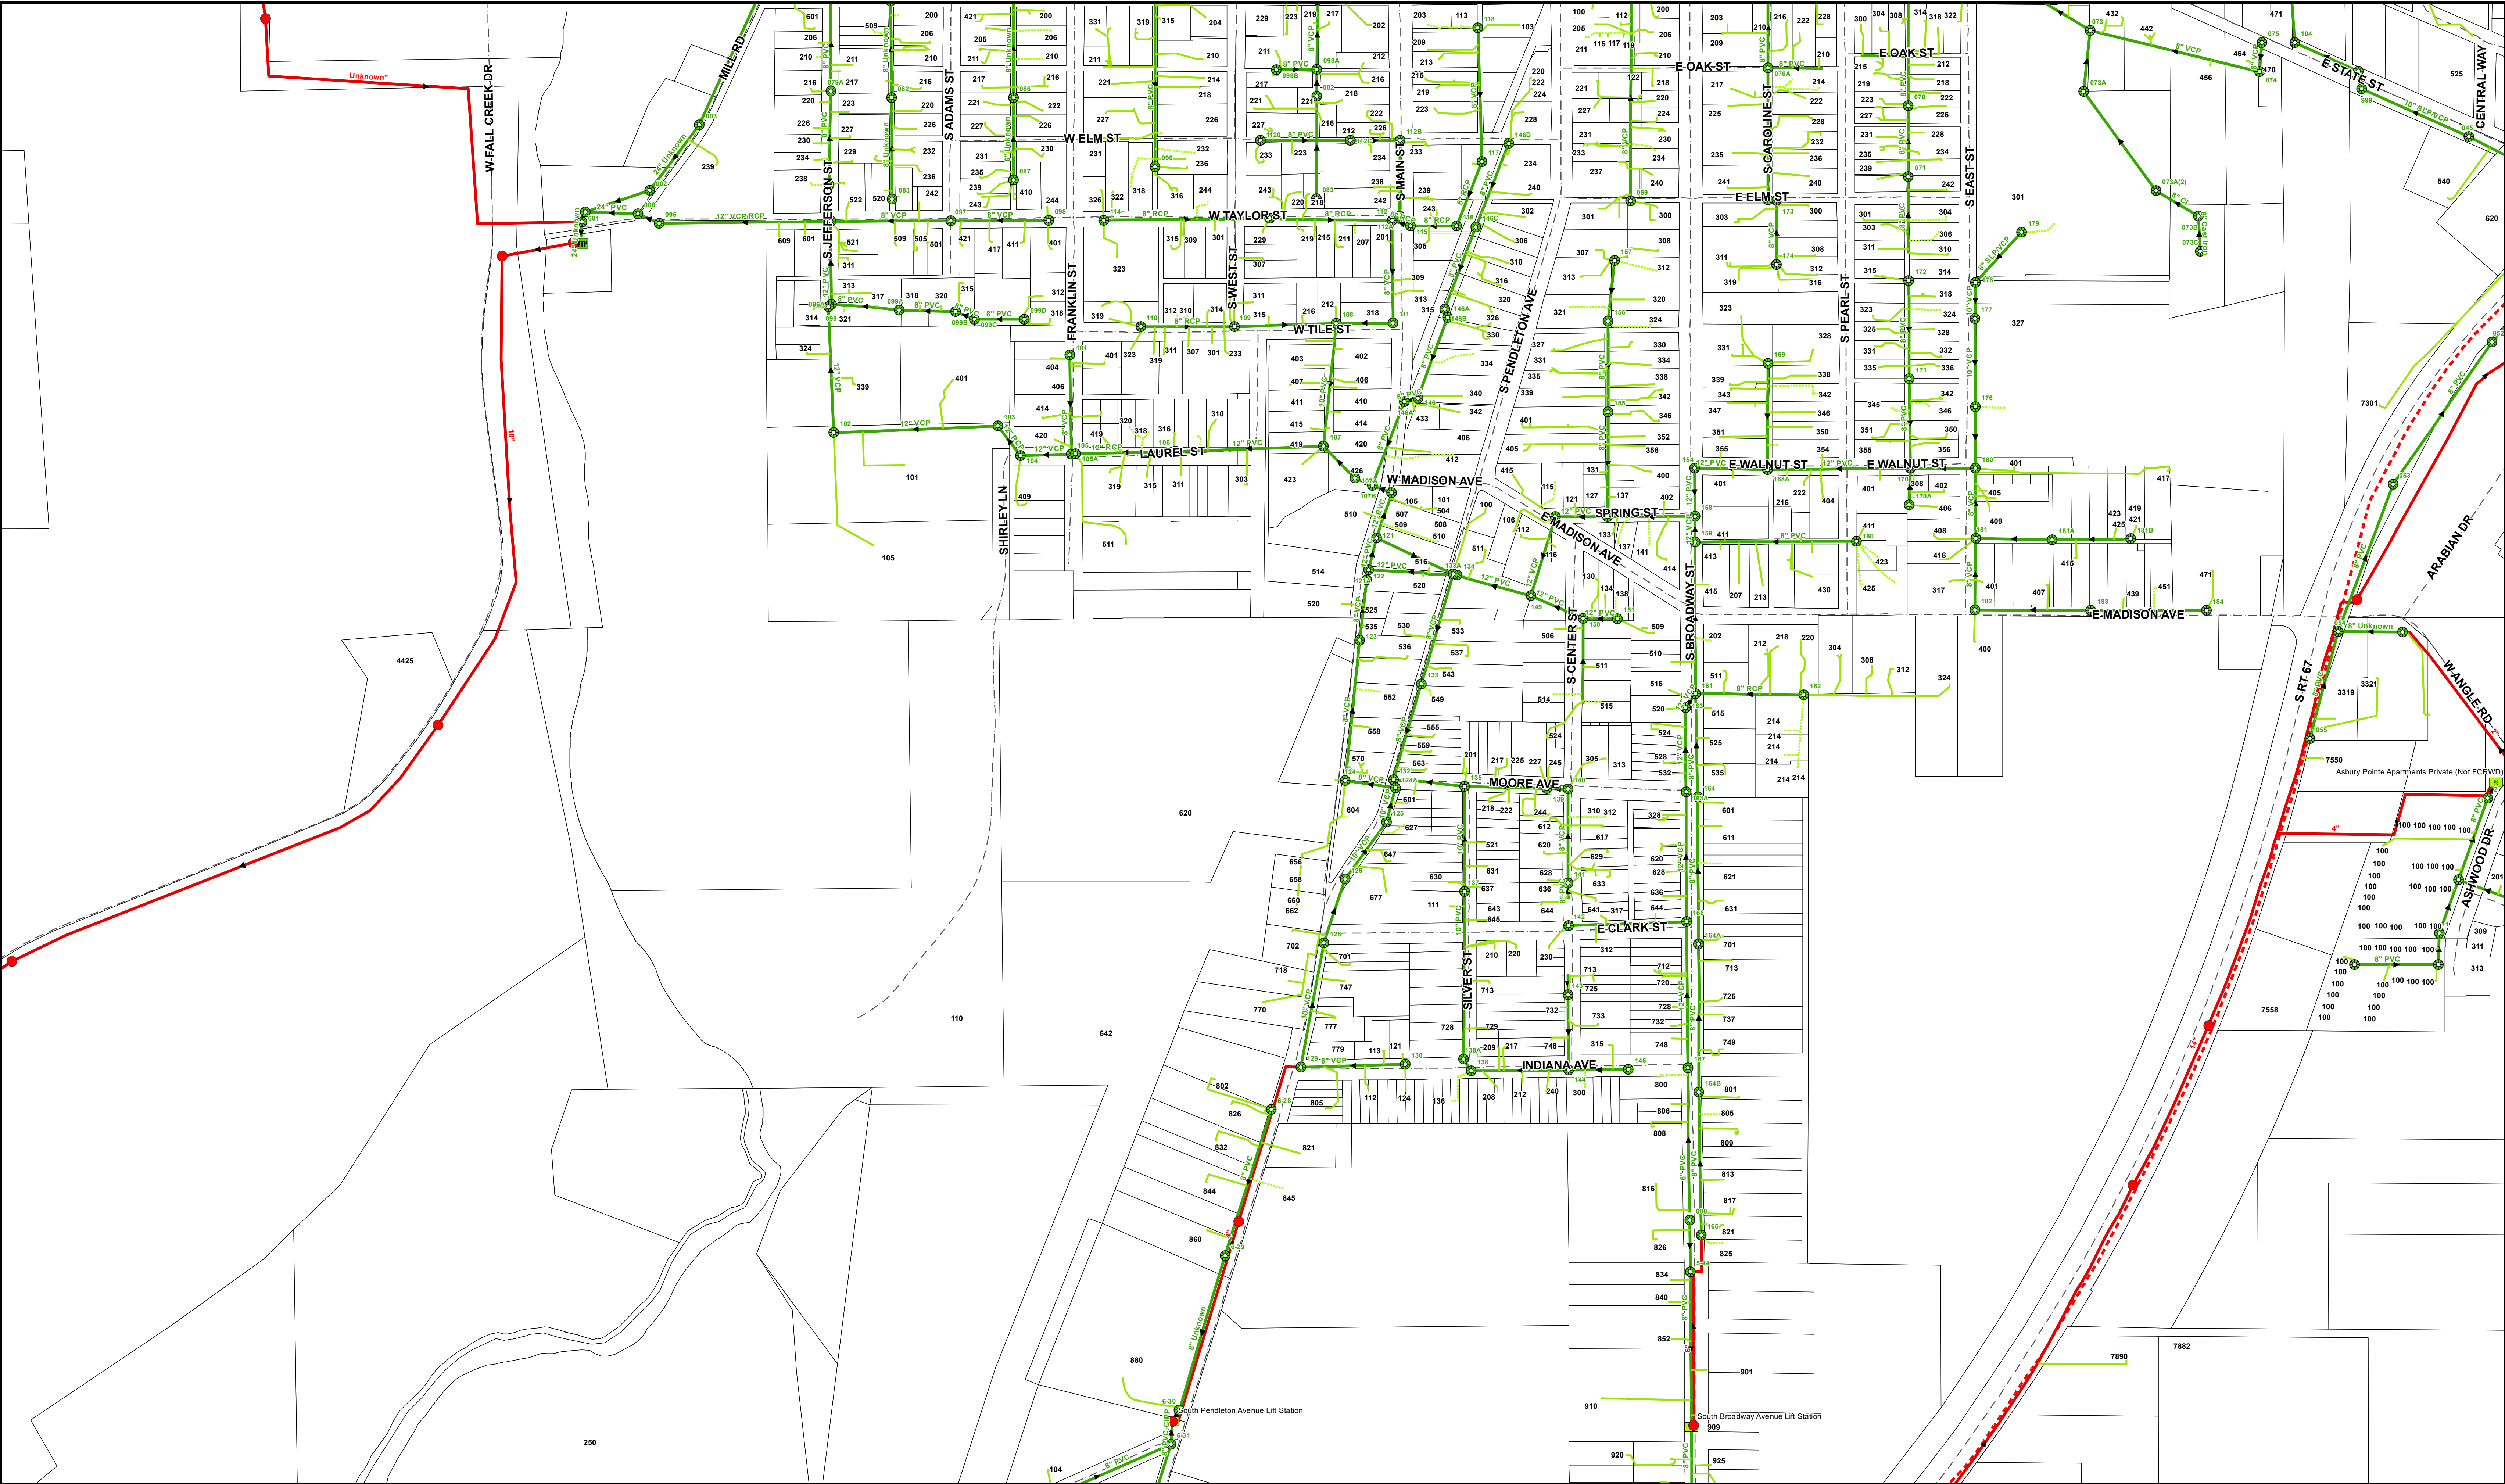

REVISIONS			
REV.	DATE	DESCRIPTION	INITIALS

Map Sheet Index			
1	2	3	4
5	6	7	8
9	10	11	12
13	14	15	16
17	18	19	20
21	22	23	24
25	26	27	28
29	30	31	32
33	34	35	36
37	38	39	40
41	42	43	44
45	46	47	48
49	50	51	52
53	54	55	56
57	58	59	60
61	62	63	64
65	66	67	68
69	70	71	72
73	74	75	76
77	78	79	80
81	82	83	84
85	86	87	88
89	90	91	92
93	94	95	96
97	98	99	100

- Sanitary Force Main Air Valve

●

Sanitary Manhole

■

Lift Station

■


Treatment Plant
- Lateral with Permit
- Lateral w/o Permit
- Sanitary Gravity Main
- Sanitary Force Main

Abandoned Sanitary Force Main

□

Parcel Boundaries

■

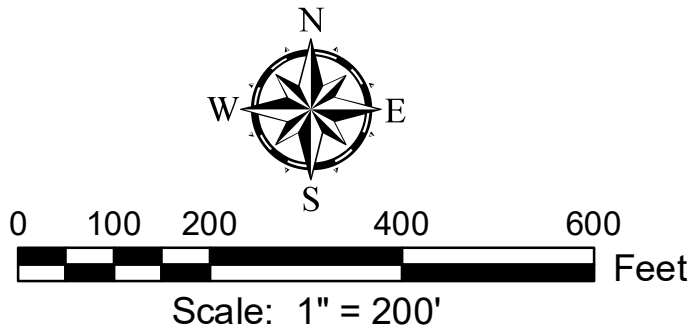FCRWD Service Area

This map and Geographic Information System (GIS) have been prepared by GRW for the use of the FCRWD ONLY. Fall Creek Regional Waste District, it's agents or assigns, make no representations as to it's accuracy. It should not be relied upon by any other person, organization or entity. GRW Project No. 2755-005