


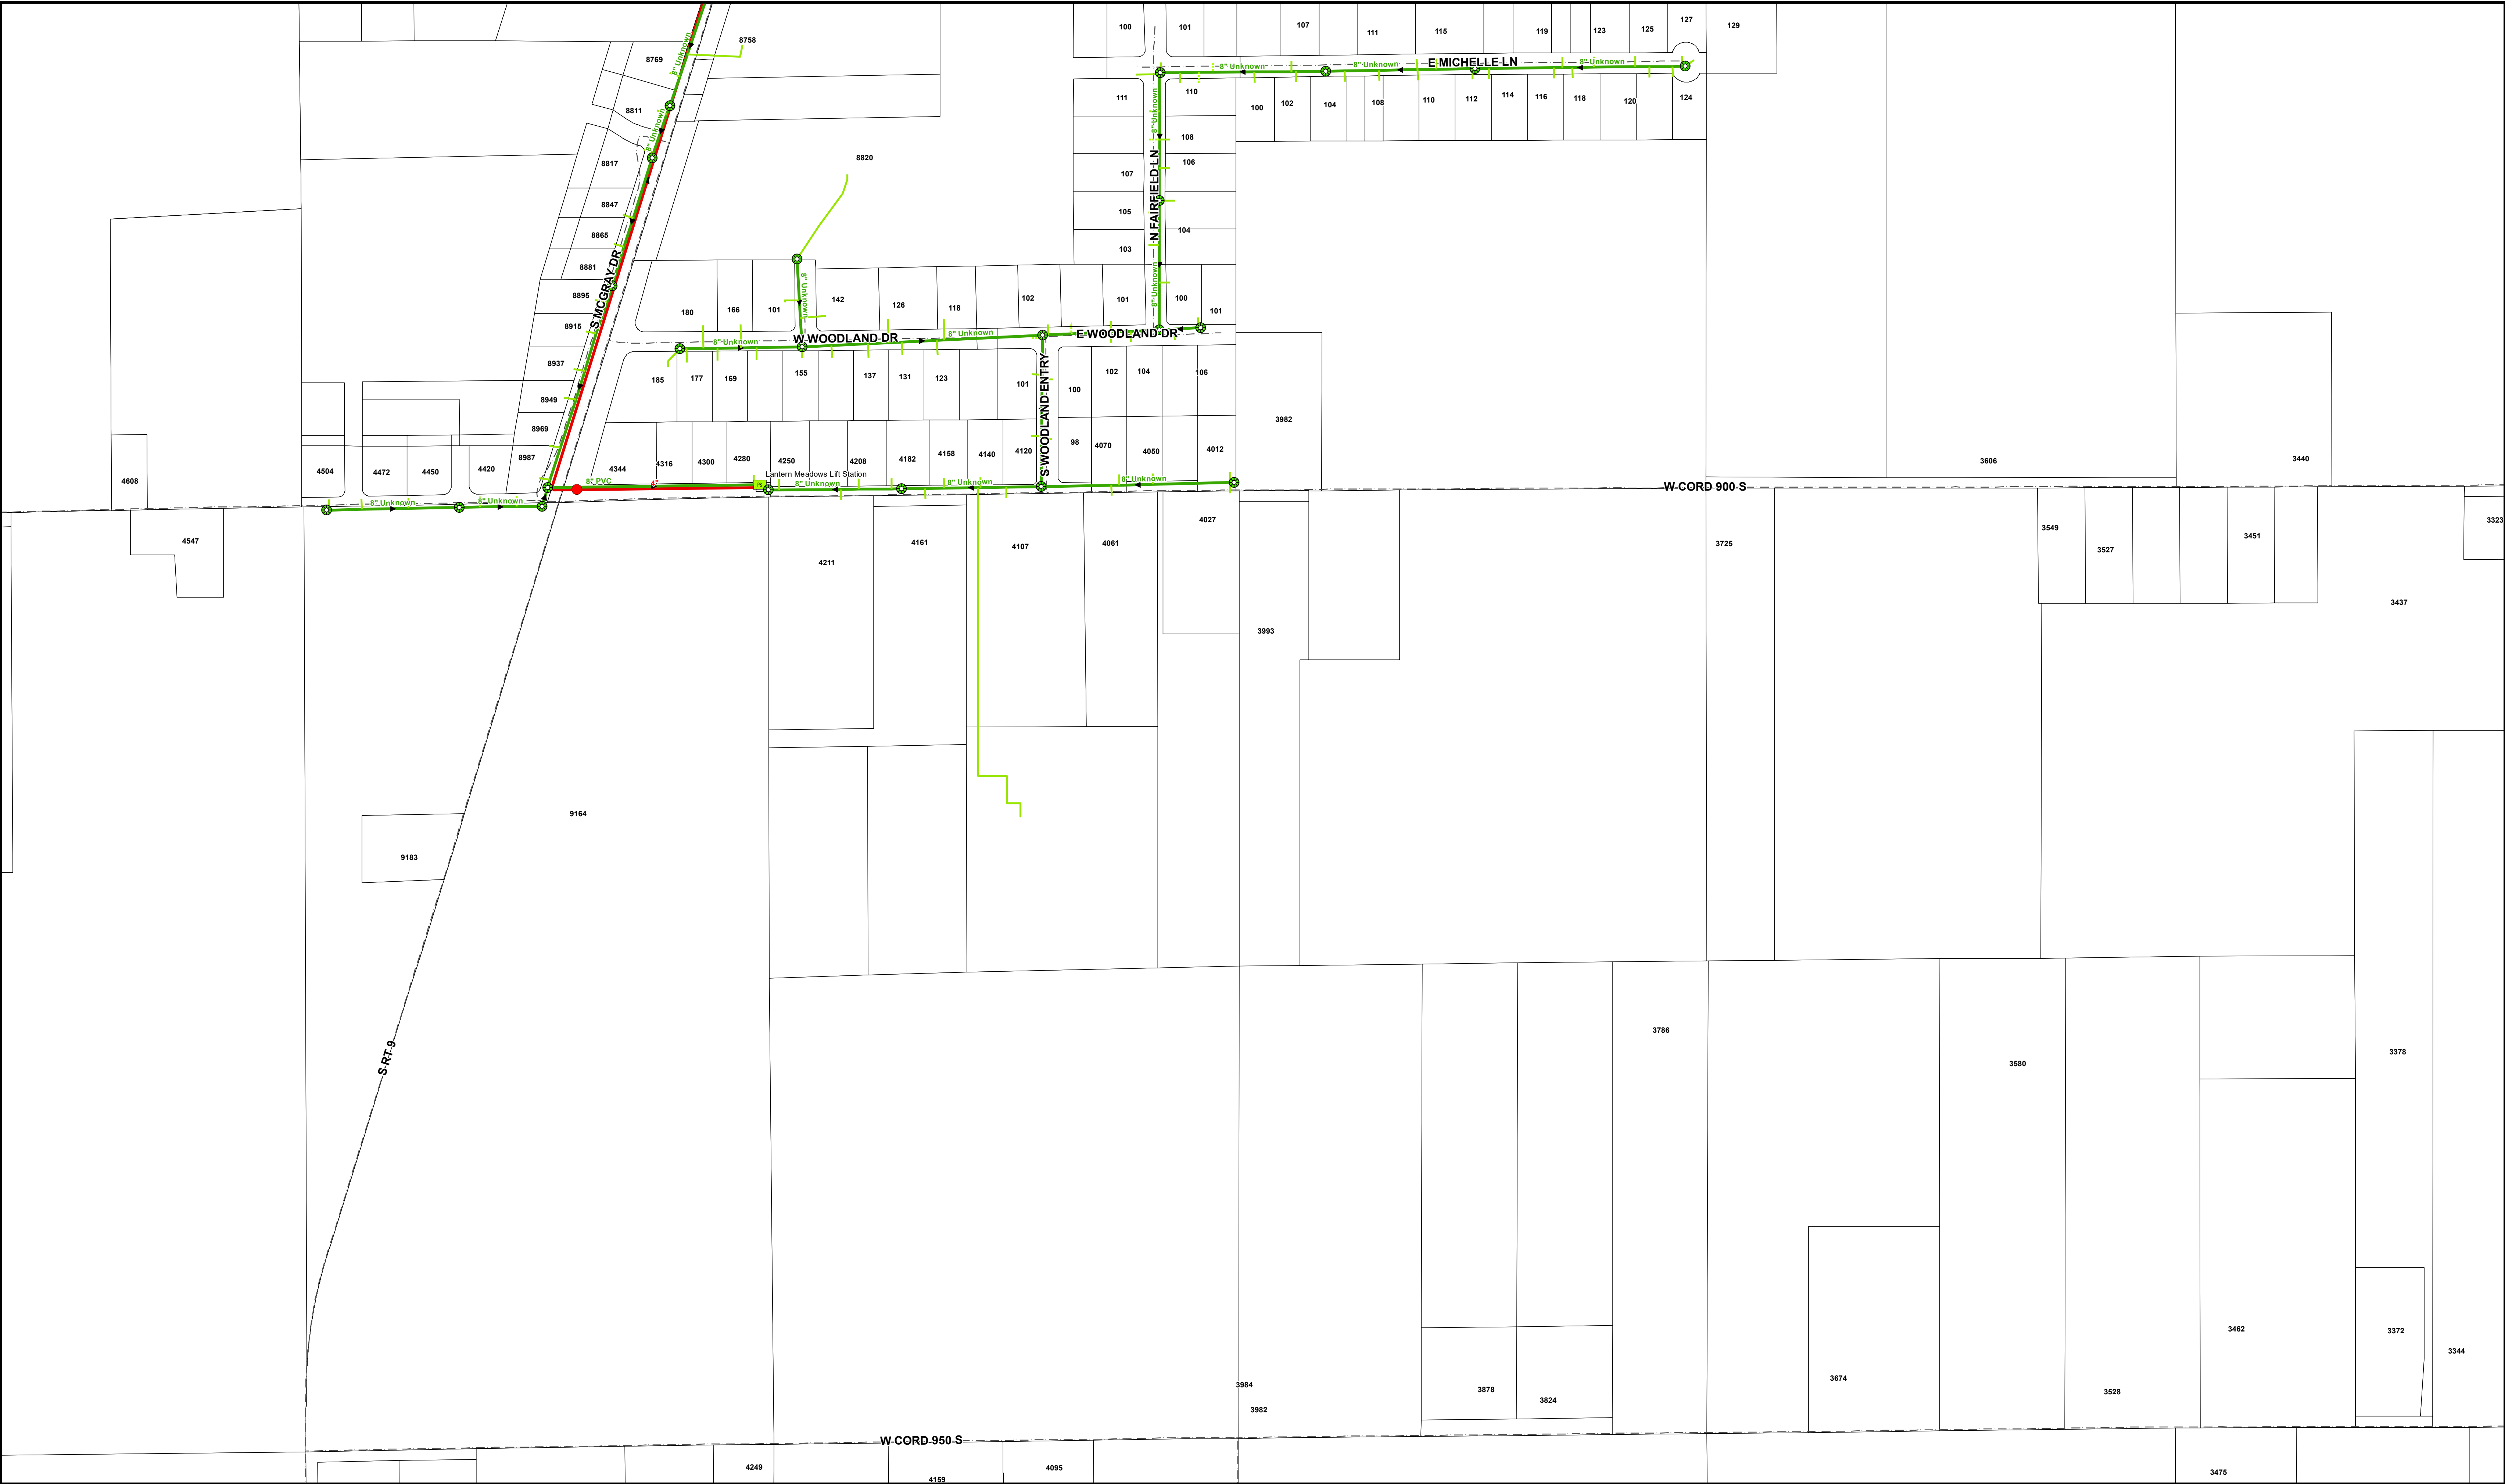

REVISIONS			
REV.	DATE	DESCRIPTION	INITIALS

Map Sheet Index																								
Pendleton																								
1	2	3	4	5	6	7	8	9	10	11	12	13	14	15	16	17	18	19	20	21	22	23	24	25
2	10	19	28	37	46	55	64	73	82	91	100	109	118	127	136	145	154	163	172	181	190	199	208	217
3	11	20	29	38	47	56	65	74	83	92	101	110	119	128	137	146	155	164	173	182	191	200	209	218
4	12	21	30	39	48	57	66	75	84	93	102	111	120	129	138	147	156	165	174	183	192	201	210	219
5	13	22	31	40	49	58	67	76	85	94	103	112	121	130	139	148	157	166	175	184	193	202	211	220
6	14	23	32	41	50	59	68	77	86	95	104	113	122	131	140	149	158	167	176	185	194	203	212	221
7	15	24	33	42	51	60	69	78	87	96	105	114	123	132	141	150	159	168	177	186	195	204	213	222
8	16	25	34	43	52	61	70	79	88	97	106	115	124	133	142	151	160	169	178	187	196	205	214	223

- Sanitary Force Main Air Valve

⊕

Sanitary Manhole

⬢

Lift Station

⬢

Treatment Plant
- Lateral with Permit

Lateral w/o Permit

→

Sanitary Gravity Main

→


Sanitary Force Main
- Abandoned Sanitary Force Main

▭

Parcel Boundaries

⬢

FCRWD Service Area

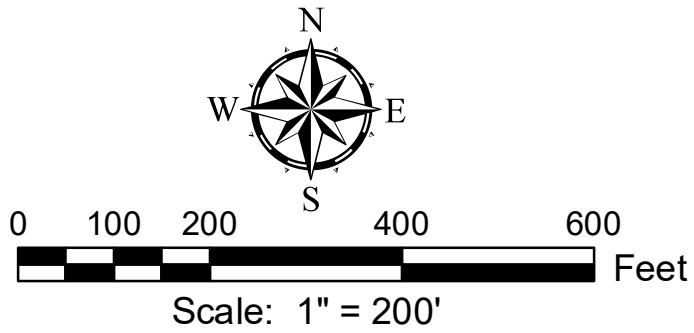

This map and Geographic Information System (GIS) have been prepared by GRW for the use of the FCRWD ONLY. Fall Creek Regional Waste District, it's agents or assigns, make no representations as to it's accuracy. It should not be relied upon by any other person, organization or entity. GRW Project No. 2755-005