


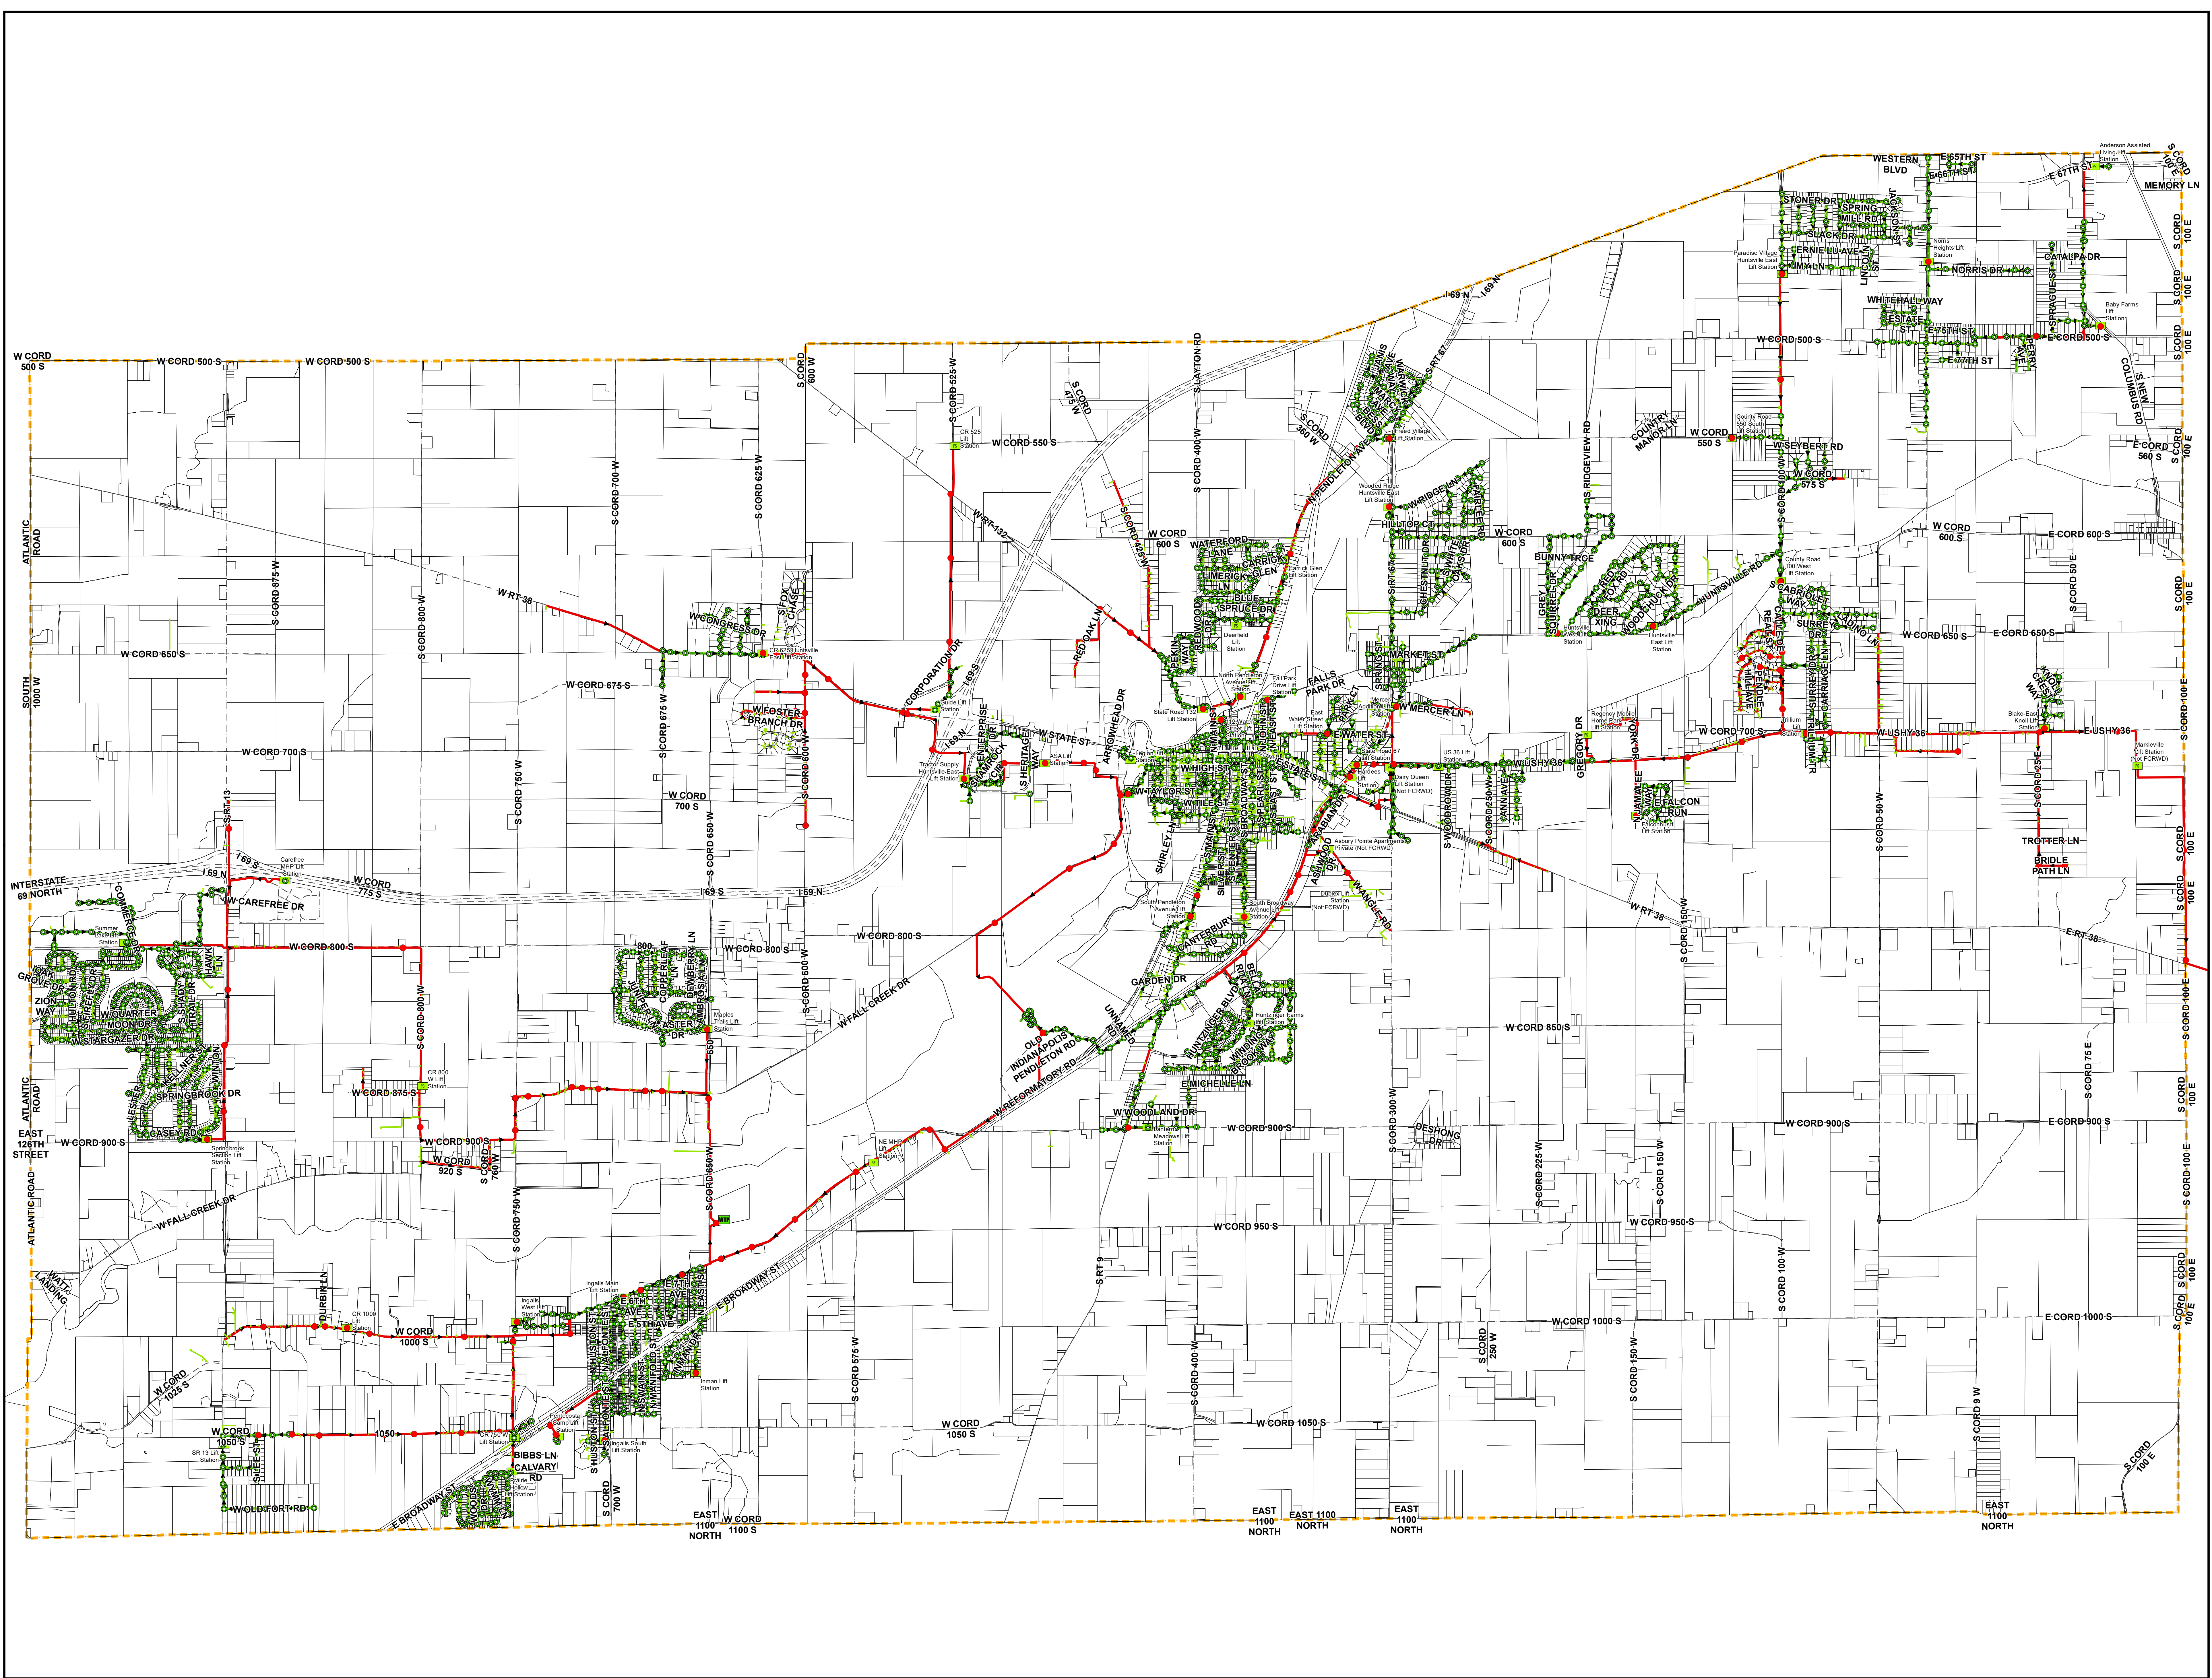

REVISIONS			
REV.	DATE	DESCRIPTION	INITIALS

- Legend**

 - Sanitary Force Main Air Valve
 - Sanitary Manhole
 - Lift Station
 - Treatment Plant
 - Lateral with Permit
 - Lateral w/o Permit
 - Sanitary Gravity Main
 - Sanitary Force Main
 - Abandoned Sanitary Force Main
 - Parcel Boundaries
 - FCRWD Service Area

