
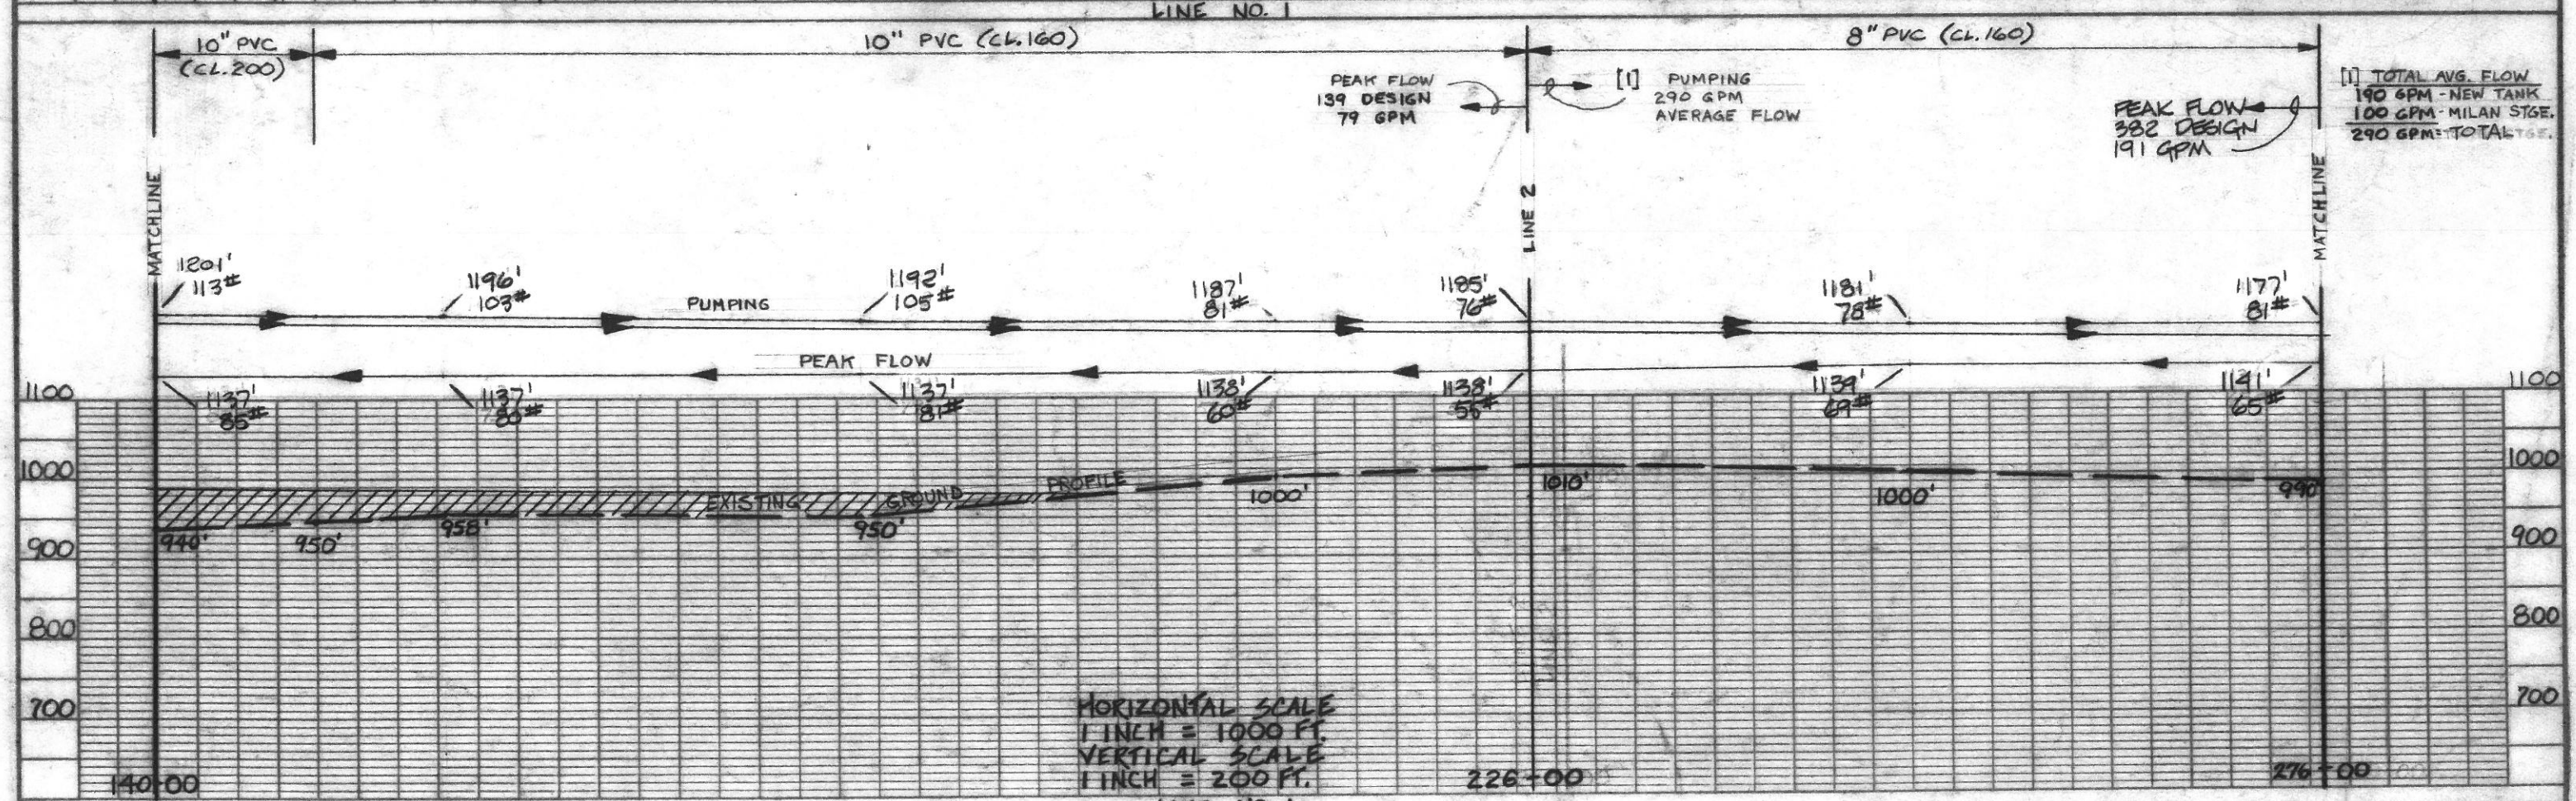


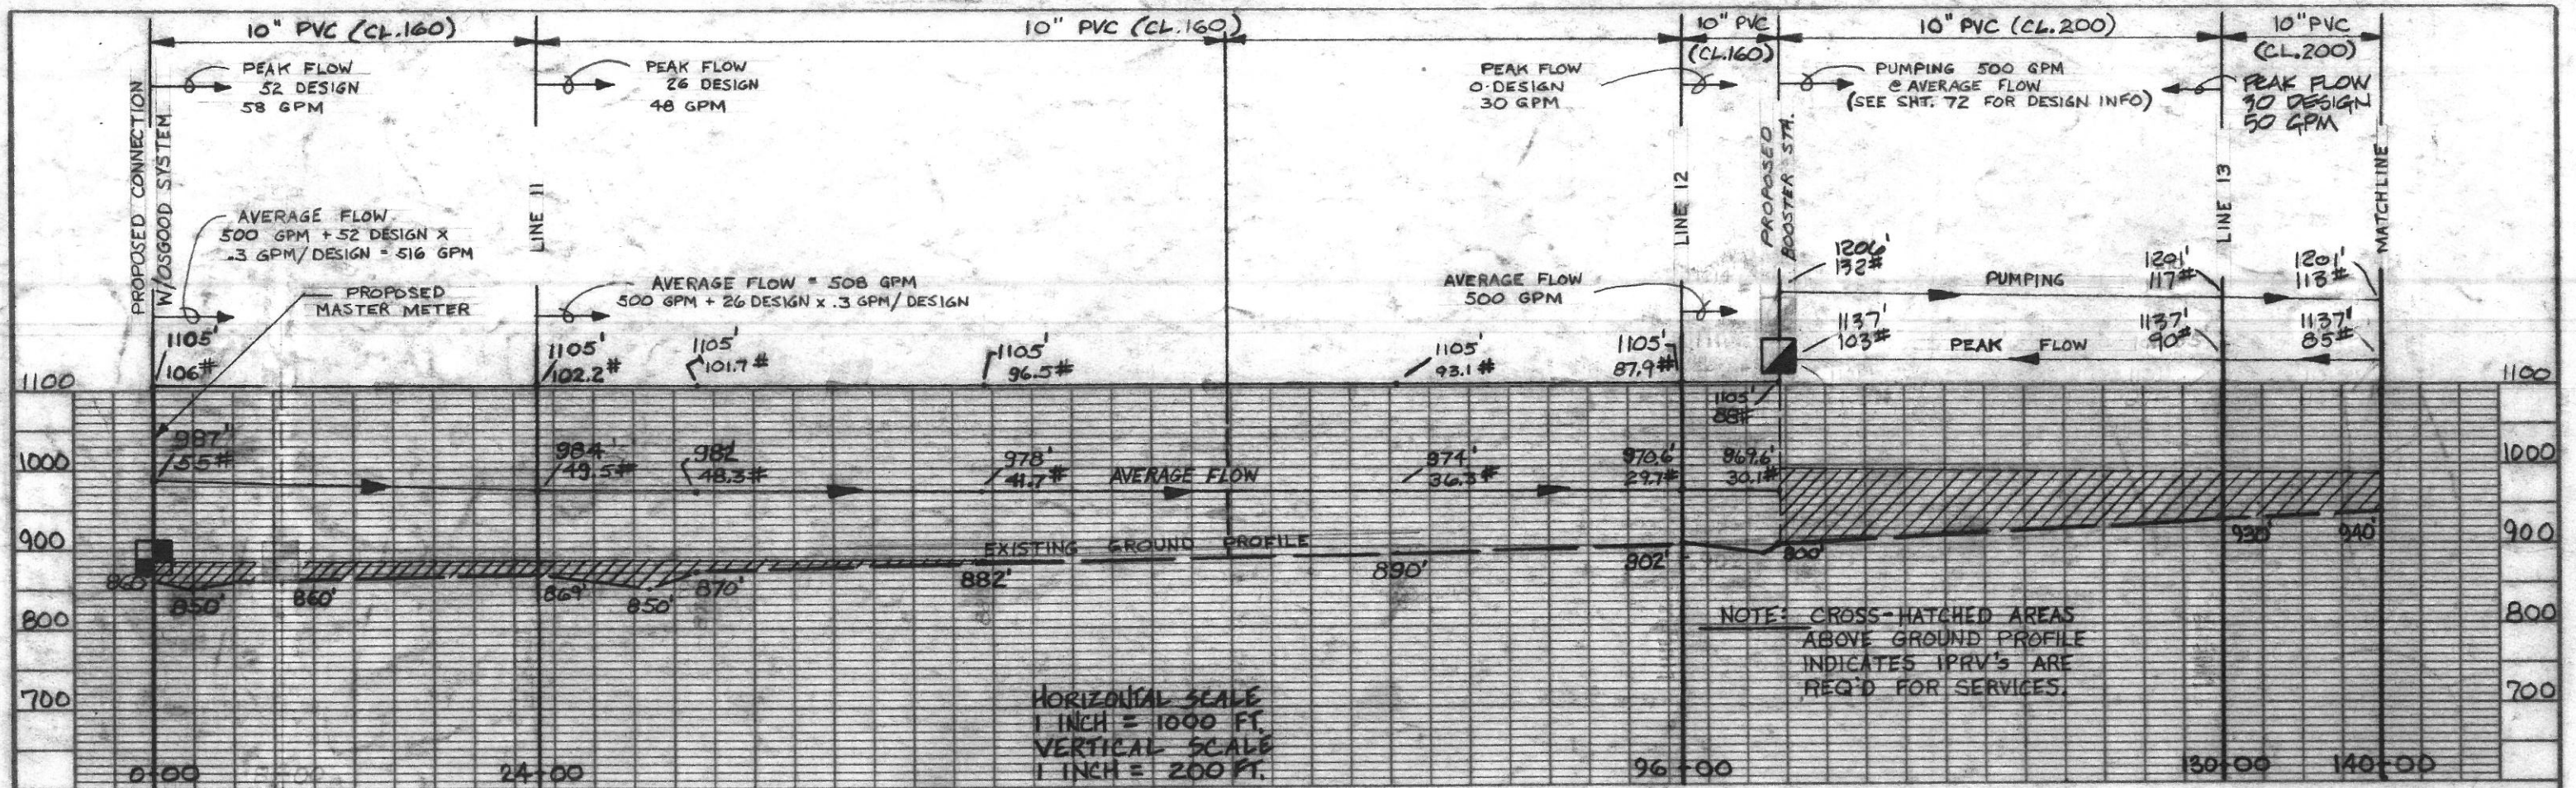

DRAWN BY: JLL DATE: 9-12-79 HYDRAULICS BY: W.D.J. DATE: 12-18-79	CERTIFIED BY: _____ DATE: _____	SIECO, INC. CONSULTING ENGINEERS, ARCHITECTS, PLANNERS	ELROD WATER COMPANY, INC. RIPLEY COUNTY, INDIANA	WATER MAIN PLAN & PROFILE LINE(S): LINE NO. 1 DIVISION: "A"	JOB NO. 61140 SCALE: AS SHOWN	SHT. 61A OF 89
---	------------------------------------	---	--	--	----------------------------------	-------------------