
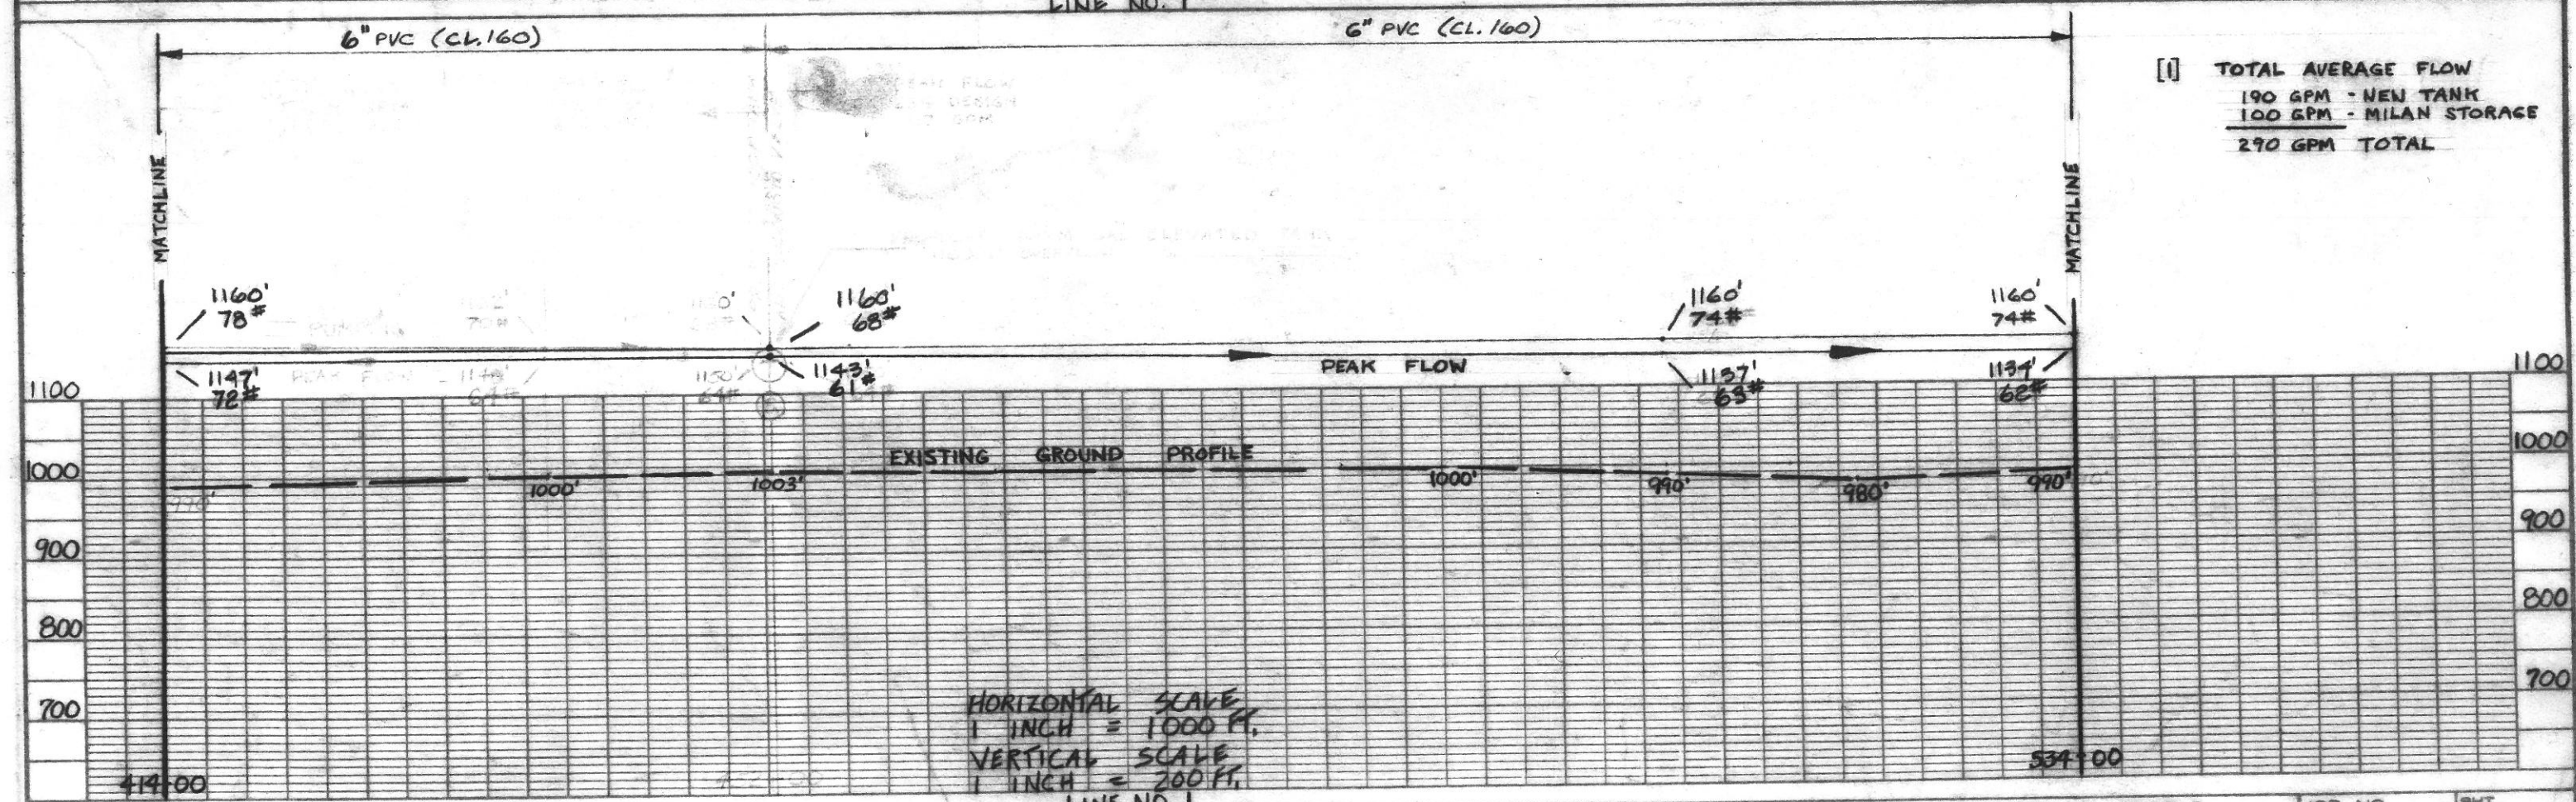


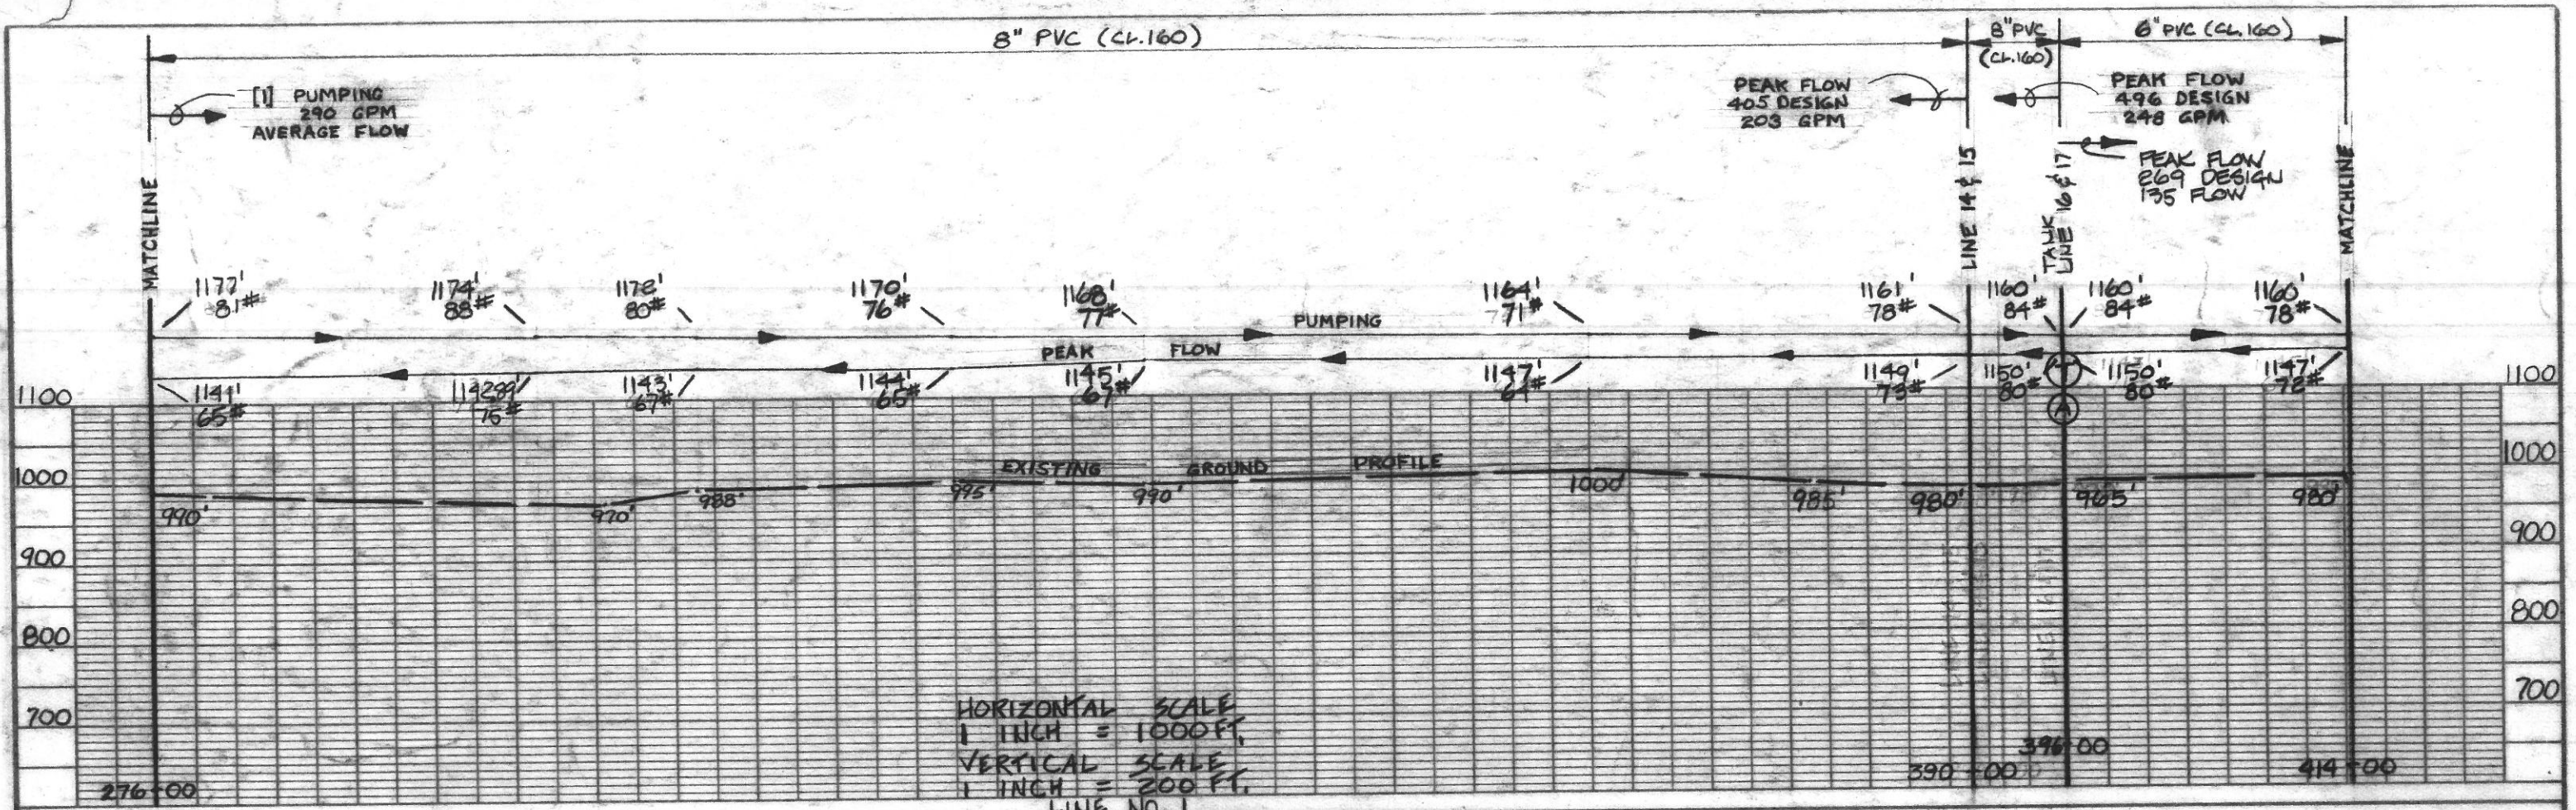

DRAWN BY
DATE
HYDRAULICS BY
DATE

9.12.79
W.D.D.
12.12.79

SIECO, INC.
CONSULTING ENGINEERS,
ARCHITECTS, PLANNERS

ELROD WATER COMPANY, INC.
RIPLEY COUNTY, INDIANA

WATER MAIN PLAN & PROFILE
LINE(S): LINE NO. 1
DIVISION: "A"

JOB NO.
61140
SCALE:
AS SHOWN

SHT.
62
OF
89