
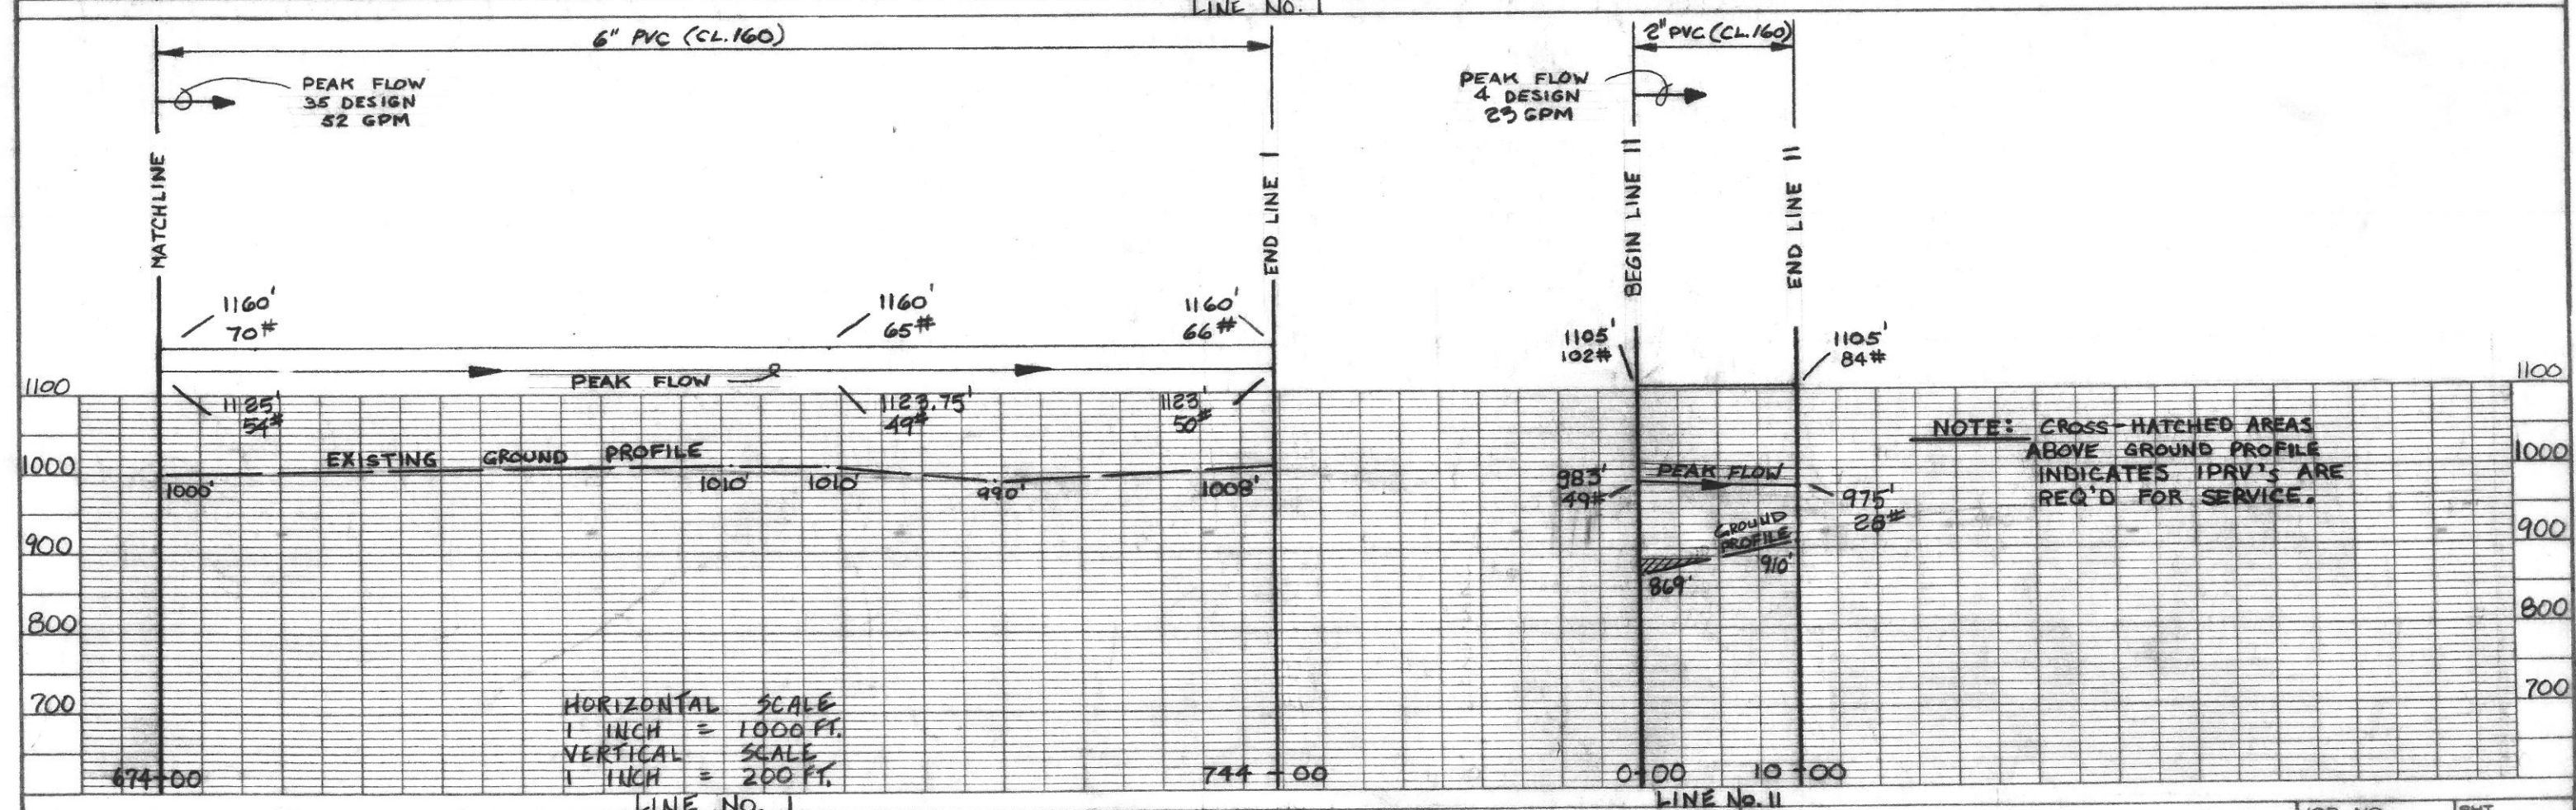


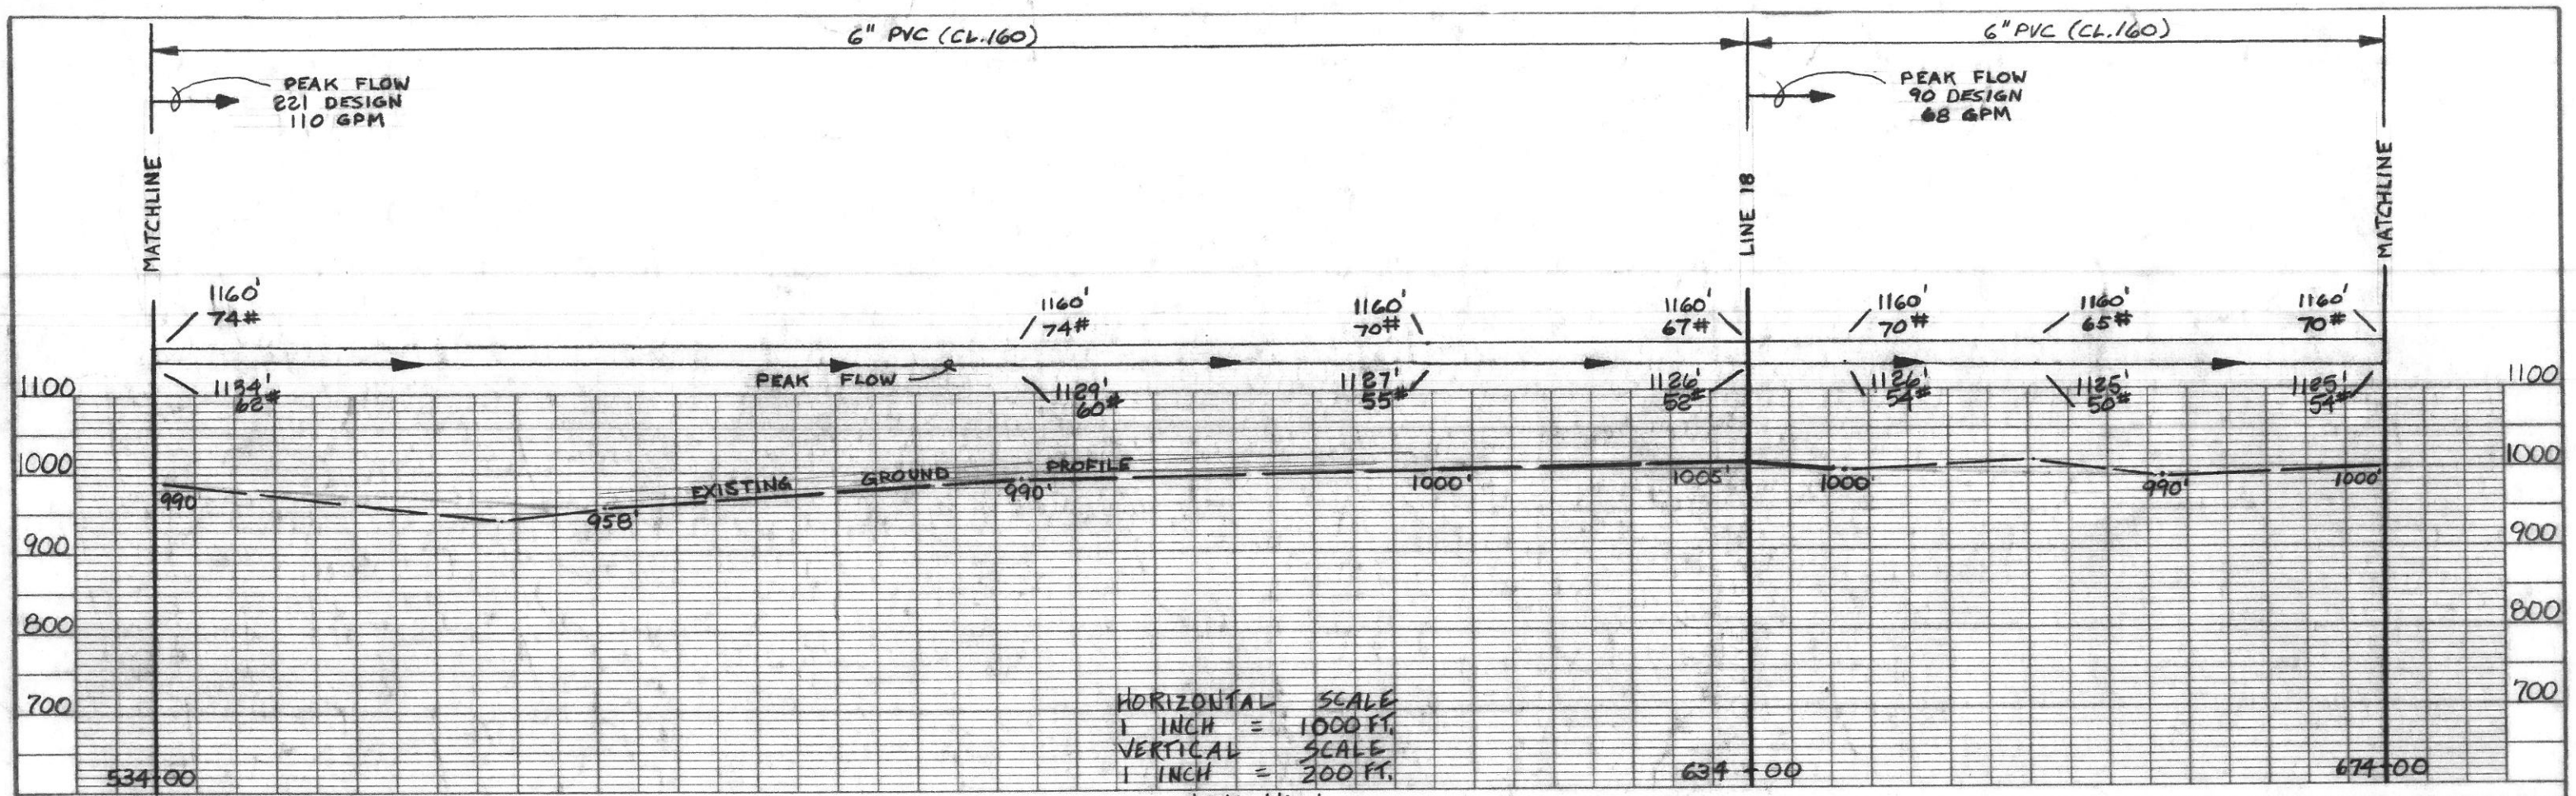

DRAWN BY	JUL	SIECO, INC.		ELROD WATER COMPANY, INC. RIPLEY COUNTY, INDIANA	LINE(S): LINES I, II DIVISION: "A"	JOB NO.	SHT.
DATE	9.12.79	CONSULTING ENGINEERS,	61140			63	
HYDRAULICS BY	W.D.J.	ARCHITECTS, PLANNERS	SCALE:			OF	
DATE	10.12.79	CERTIFIED BY	AS SHOWN			89	