
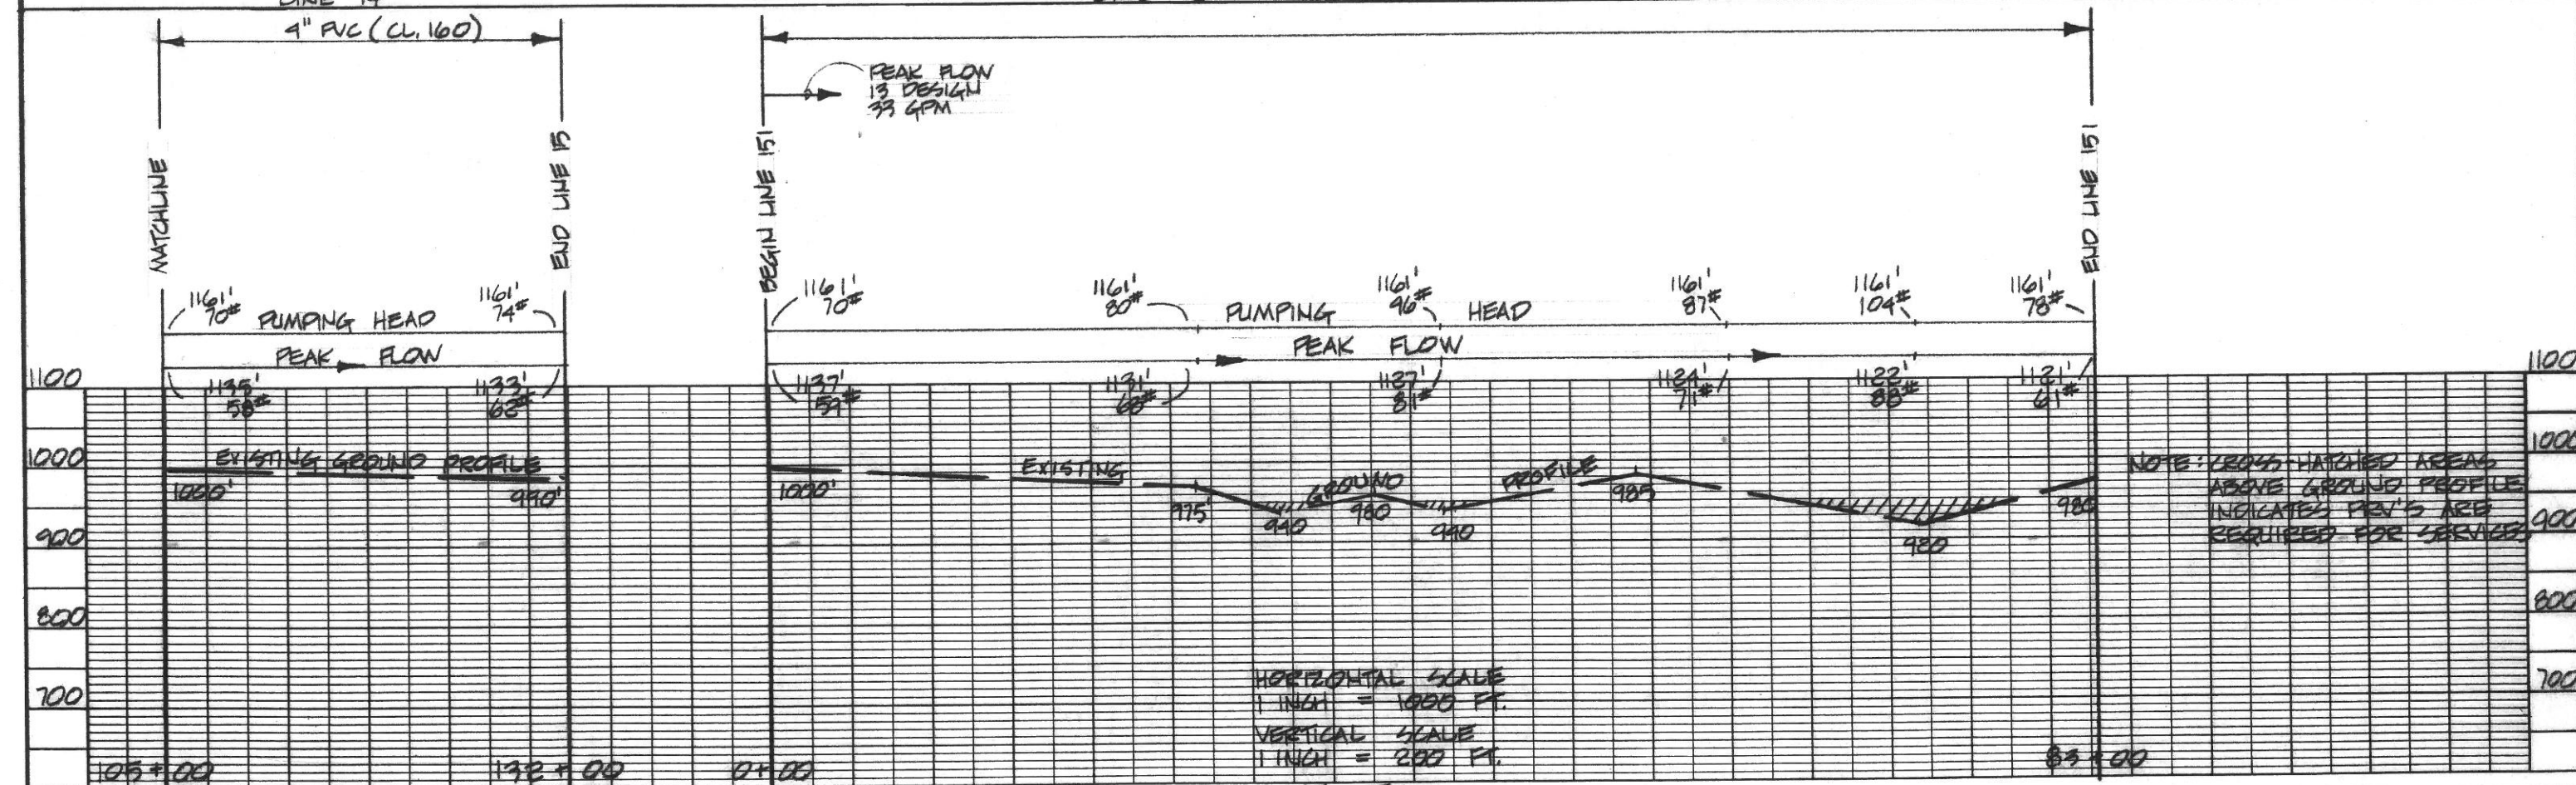


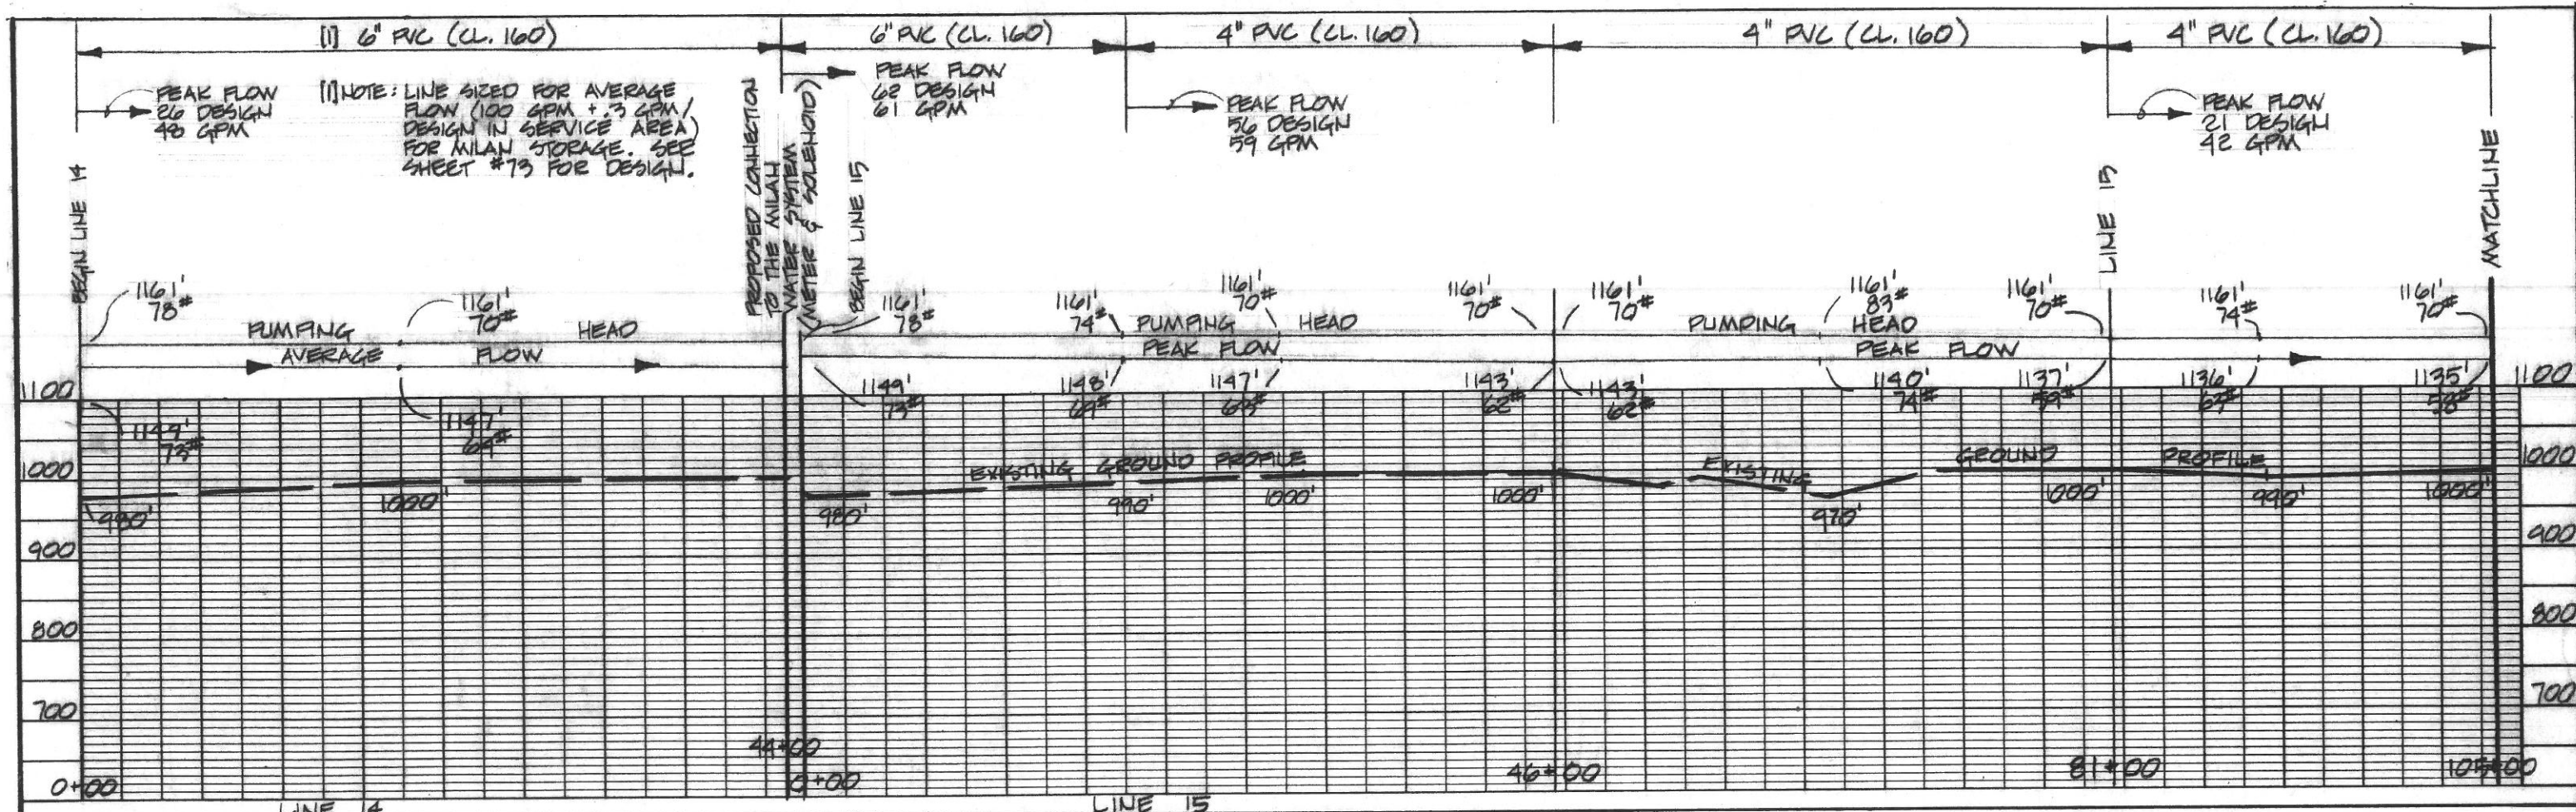

HORIZONTAL SCALE
1 INCH = 1000 FT.
VERTICAL SCALE
1 INCH = 200 FT.

NOTE: CROSS-HATCHED AREAS ABOVE GROUND PROFILE INDICATES PAV'S ARE REQUIRED FOR SERVICE

LINE 15				LINE 15				WATER MAIN PLAN & PROFILE		JOB NO.	SHT.
DRAWN BY	DAW	CHECKED BY		SIECO, INC.	COLUMBUS, MADISON, BLOOMINGTON, INDIANA	ELROD WATER CO., INC. RIPLEY COUNTY, IND.	LINE(S):	LINES 14, 15, 151	61140	65	
DATE	9.26.80	DATE					CERTIFIED BY		SCALE:	OF	
HYDRAULICS BY	WDJ						DATE		AS SHOWN	89	
DATE	9.26.80										