
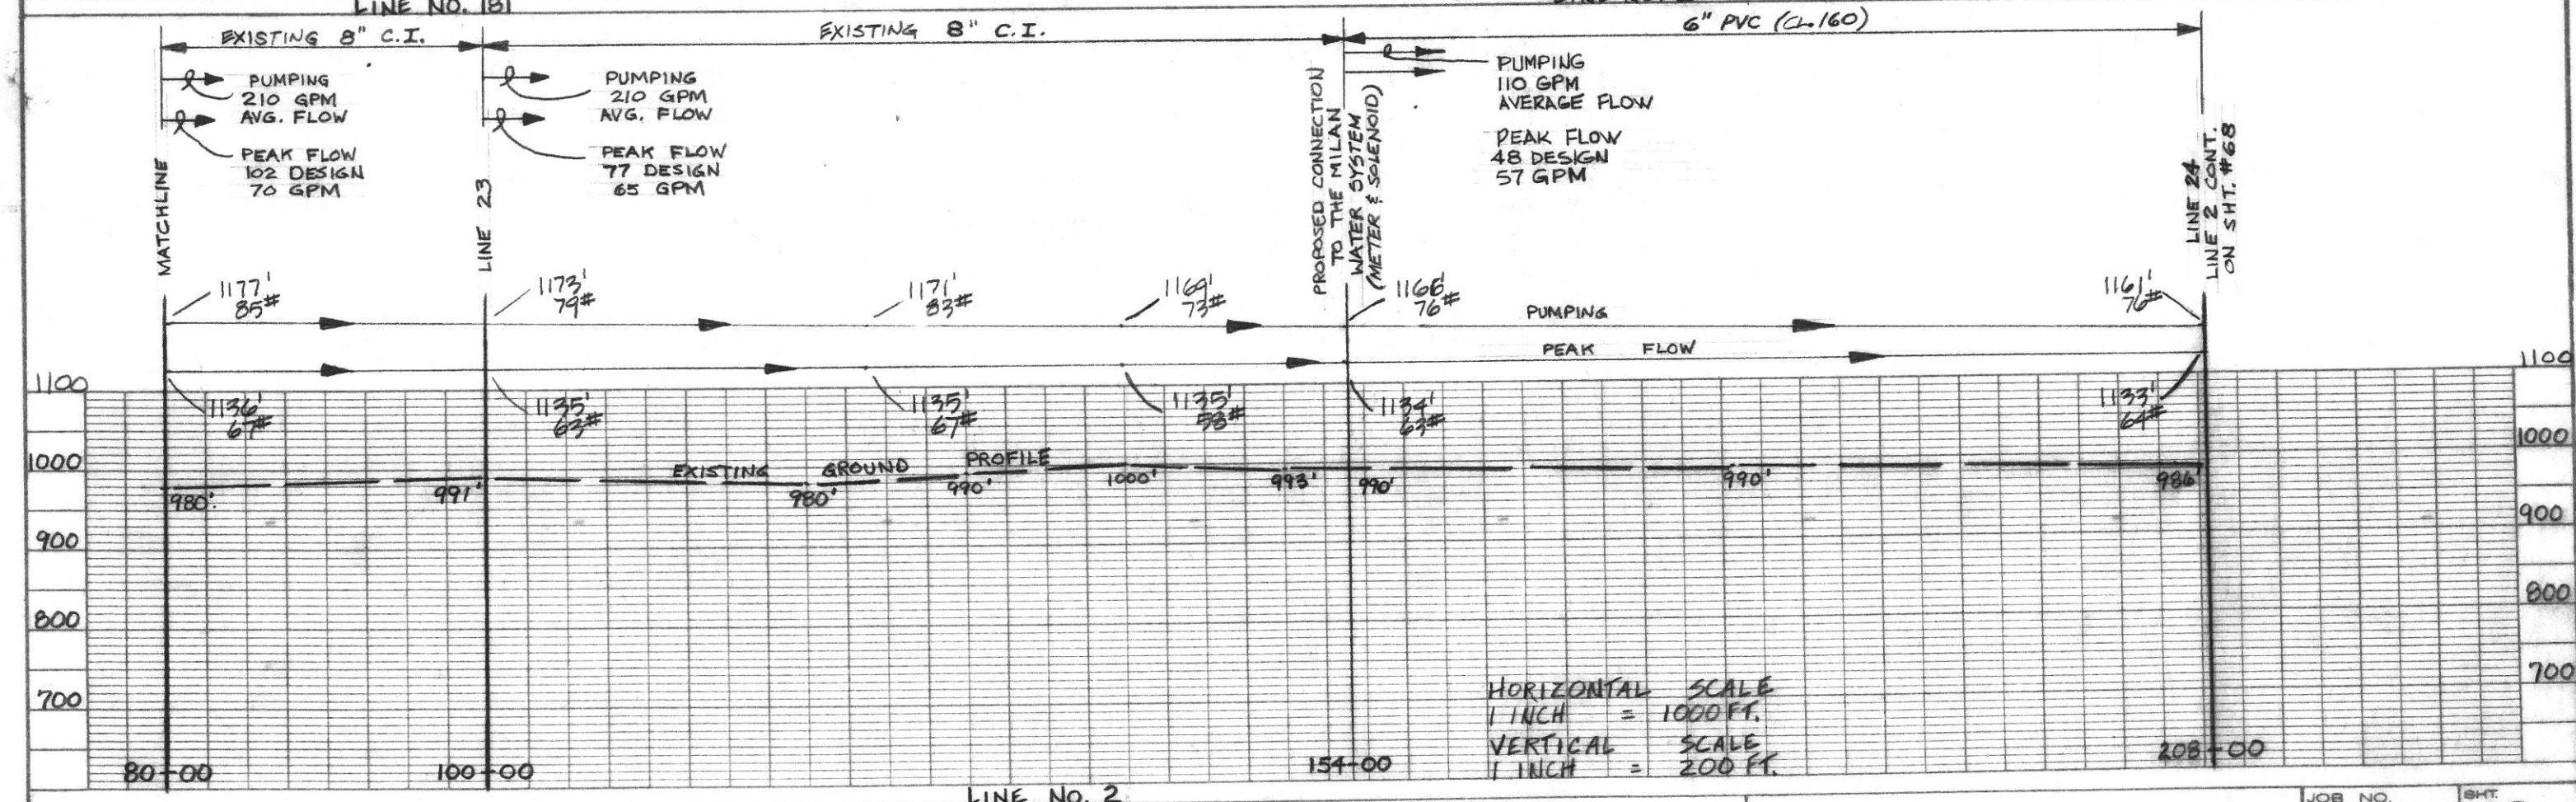


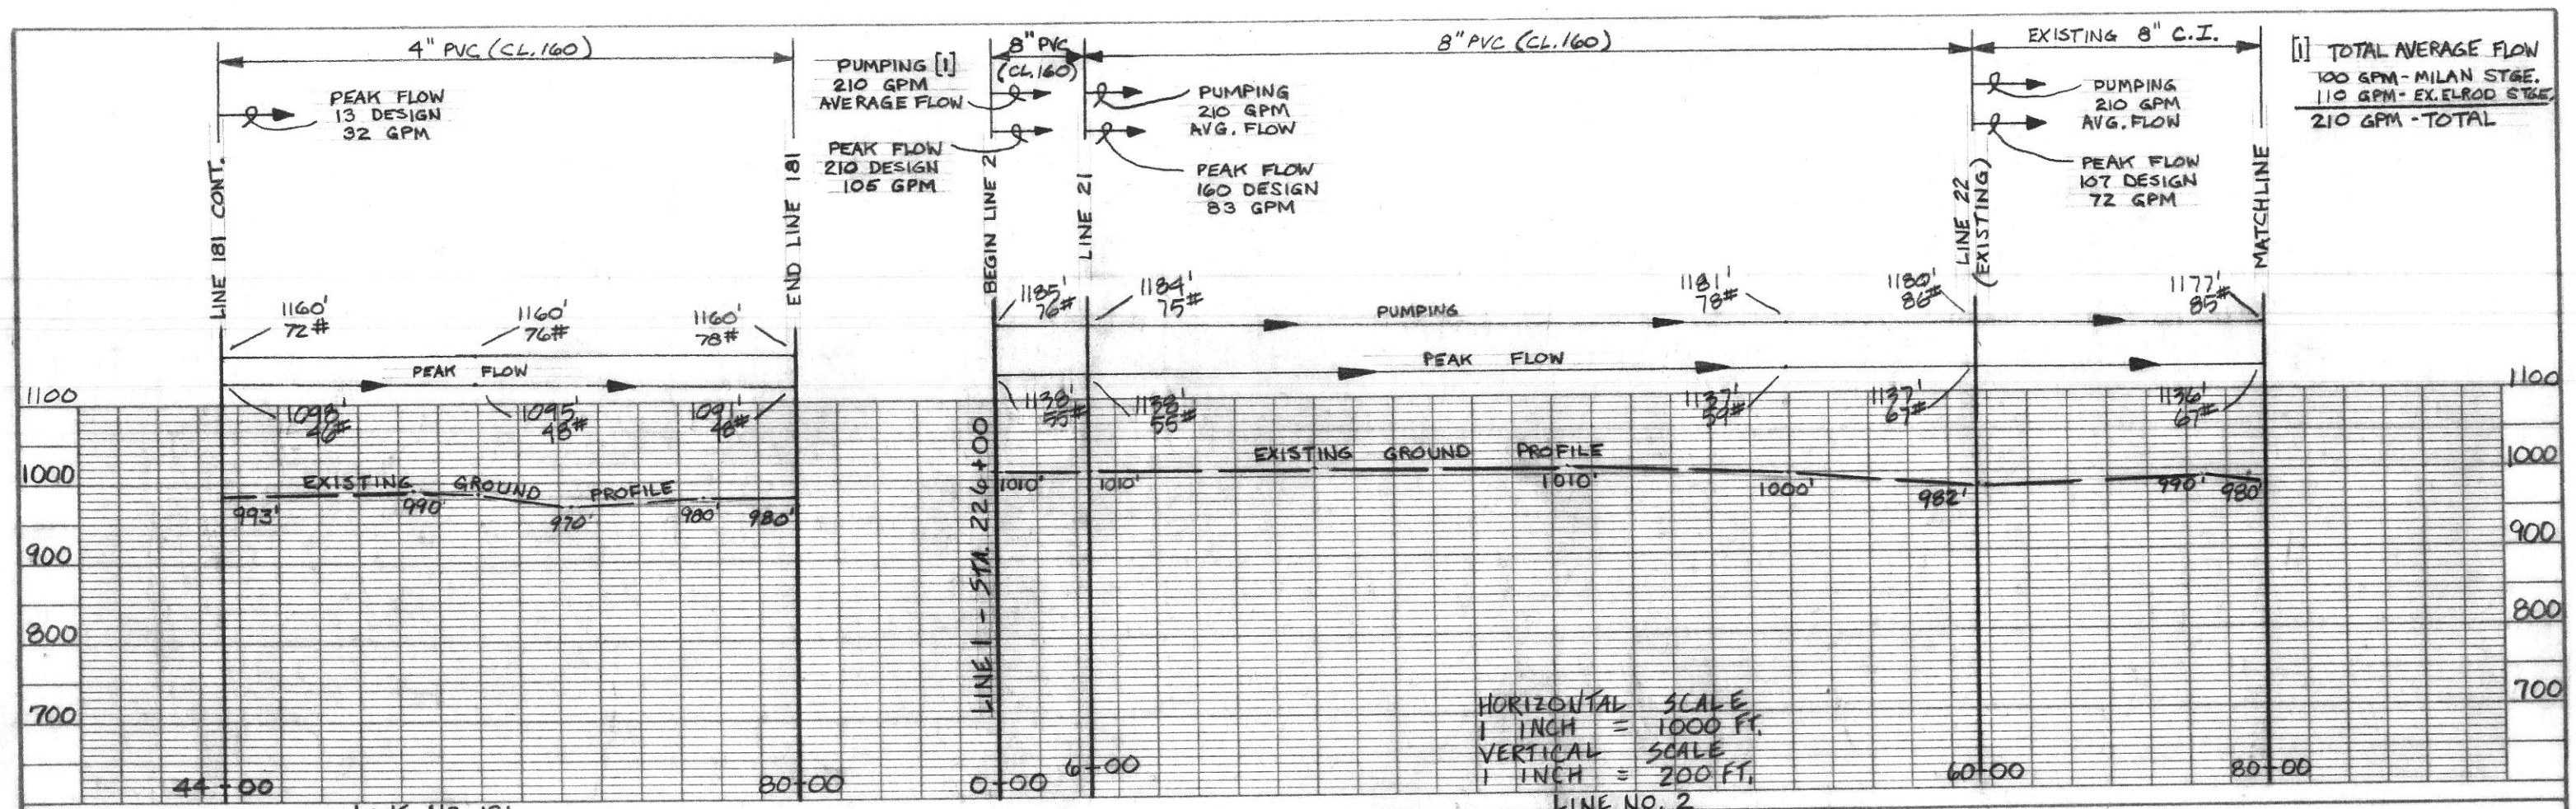

DRAWN BY JUL
DATE 9.13.79
HYDRAULICS BY W.D.J.
CERTIFIED BY

SIECO, INC.
CONSULTING ENGINEERS,
ARCHITECTS, PLANNERS

ELROD WATER COMPANY, INC.
RIPLEY COUNTY, INDIANA

LINE(S): LINES 181, 2
DIVISION: "A"

JOB NO. 61140
SCALE: AS SHOWN
SHT. 67 OF 89