
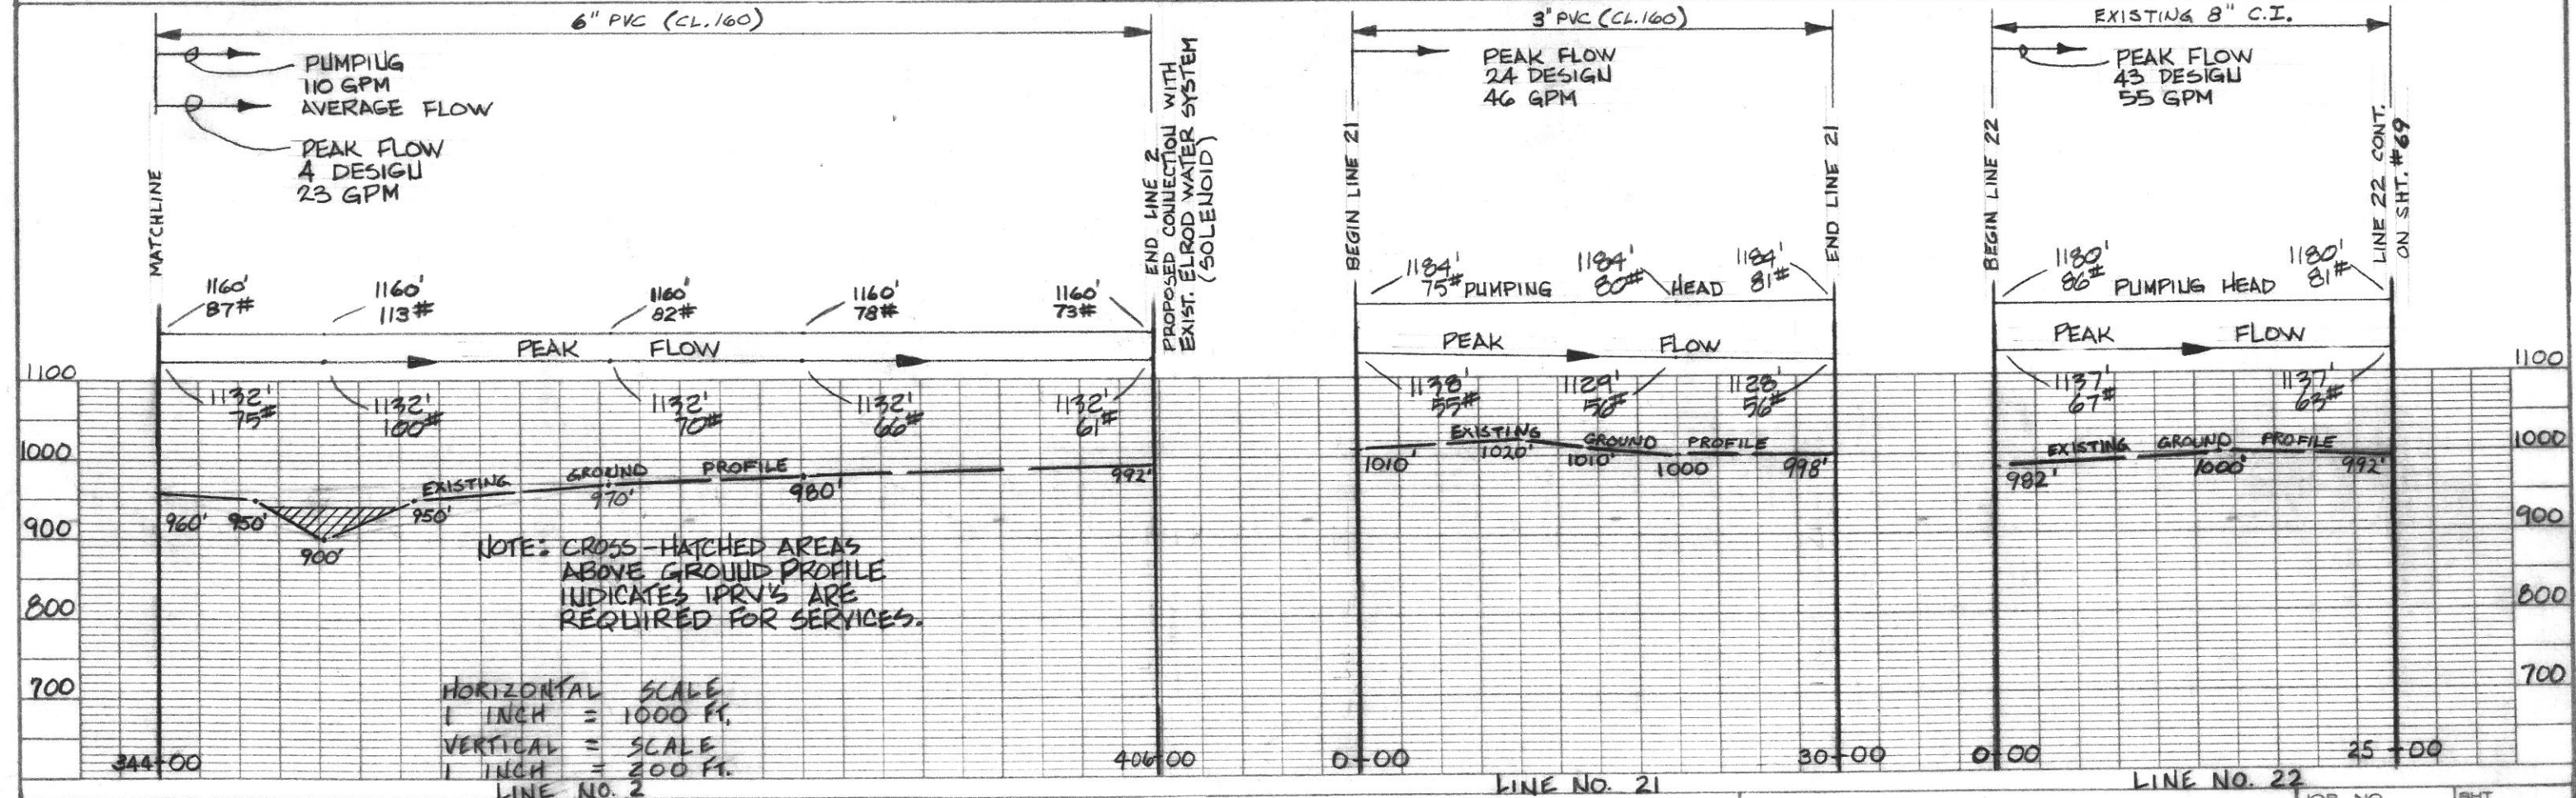


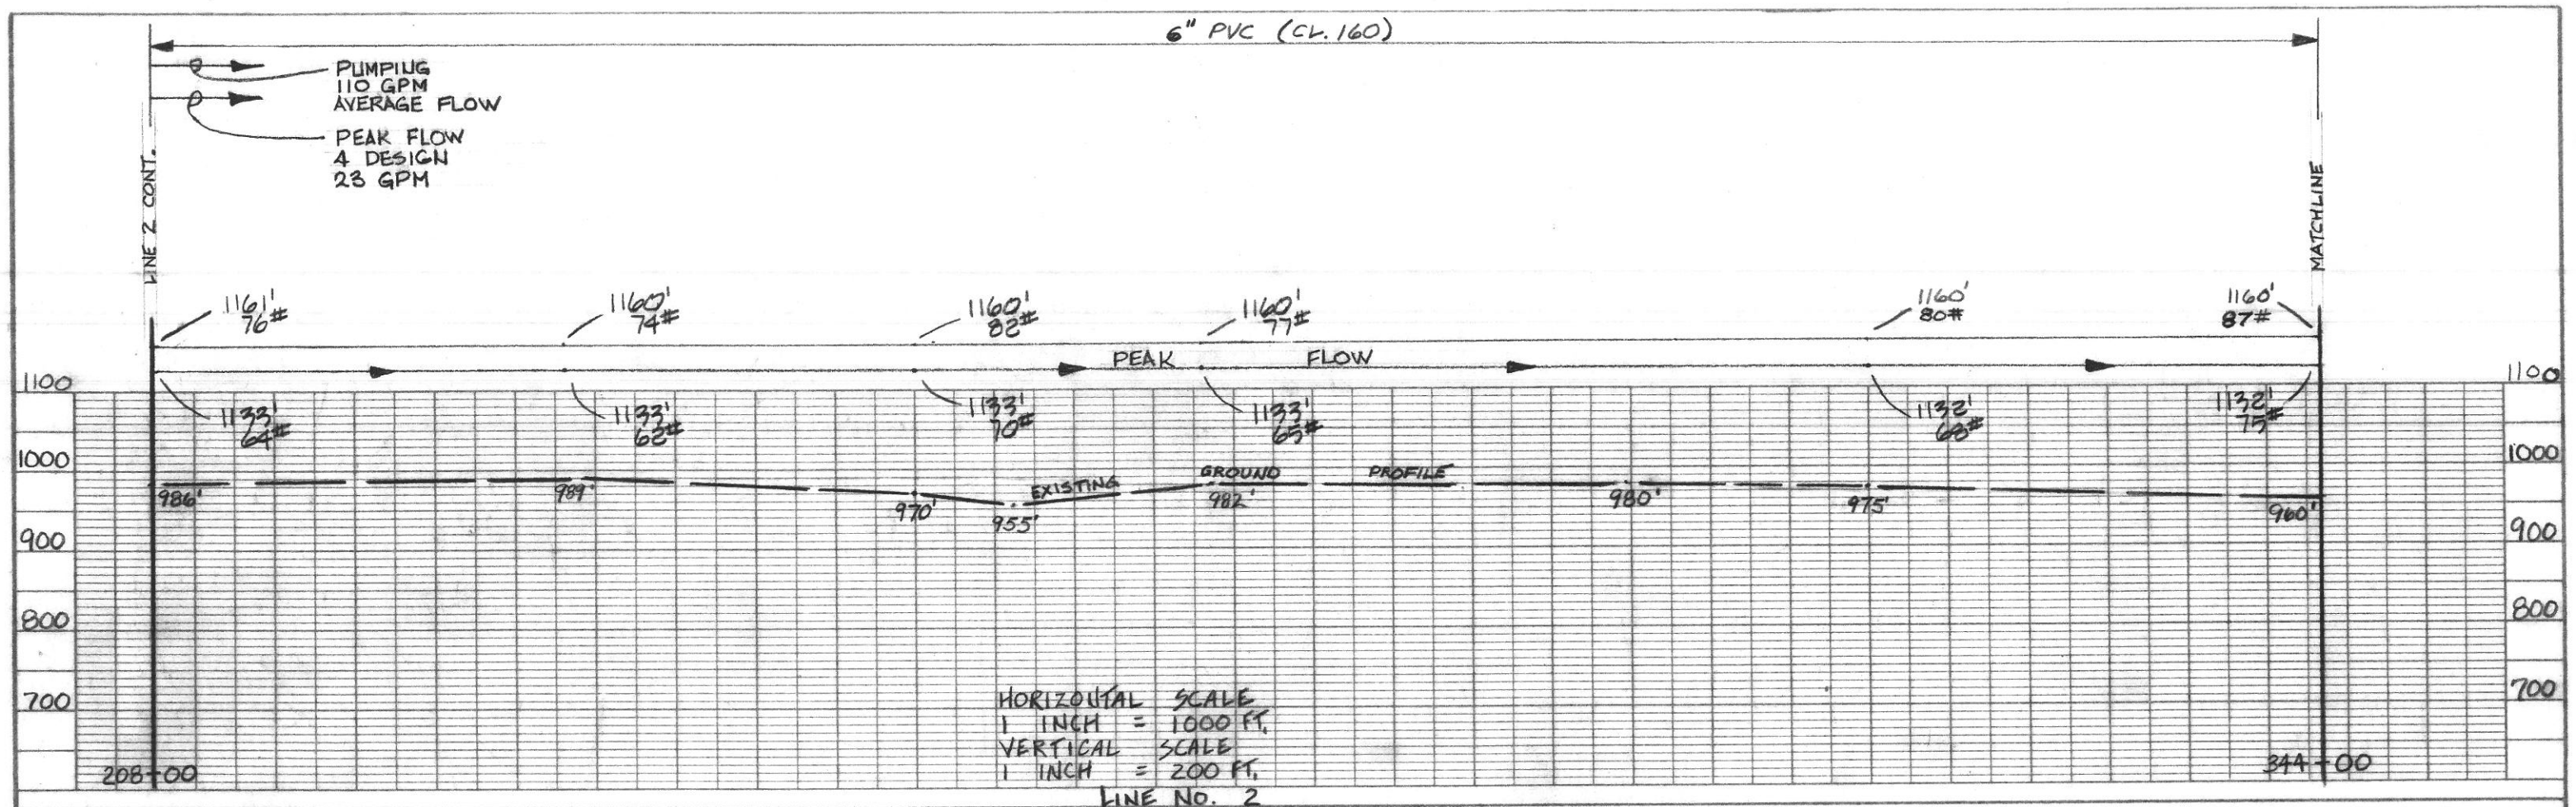

DRAWN BY
DATE
HYDRAULICS BY
DATE

9.13.79
W.D.J.
12.18.79

CERTIFIED BY
DATE

SIECO, INC.
CONSULTING ENGINEERS,
ARCHITECTS, PLANNERS

ELROD WATER COMPANY, INC.
RIPLEY COUNTY, INDIANA

LINE(S):
DIVISION:

JOB NO.
SCALE:
AS SHOWN

SHT.
OF