
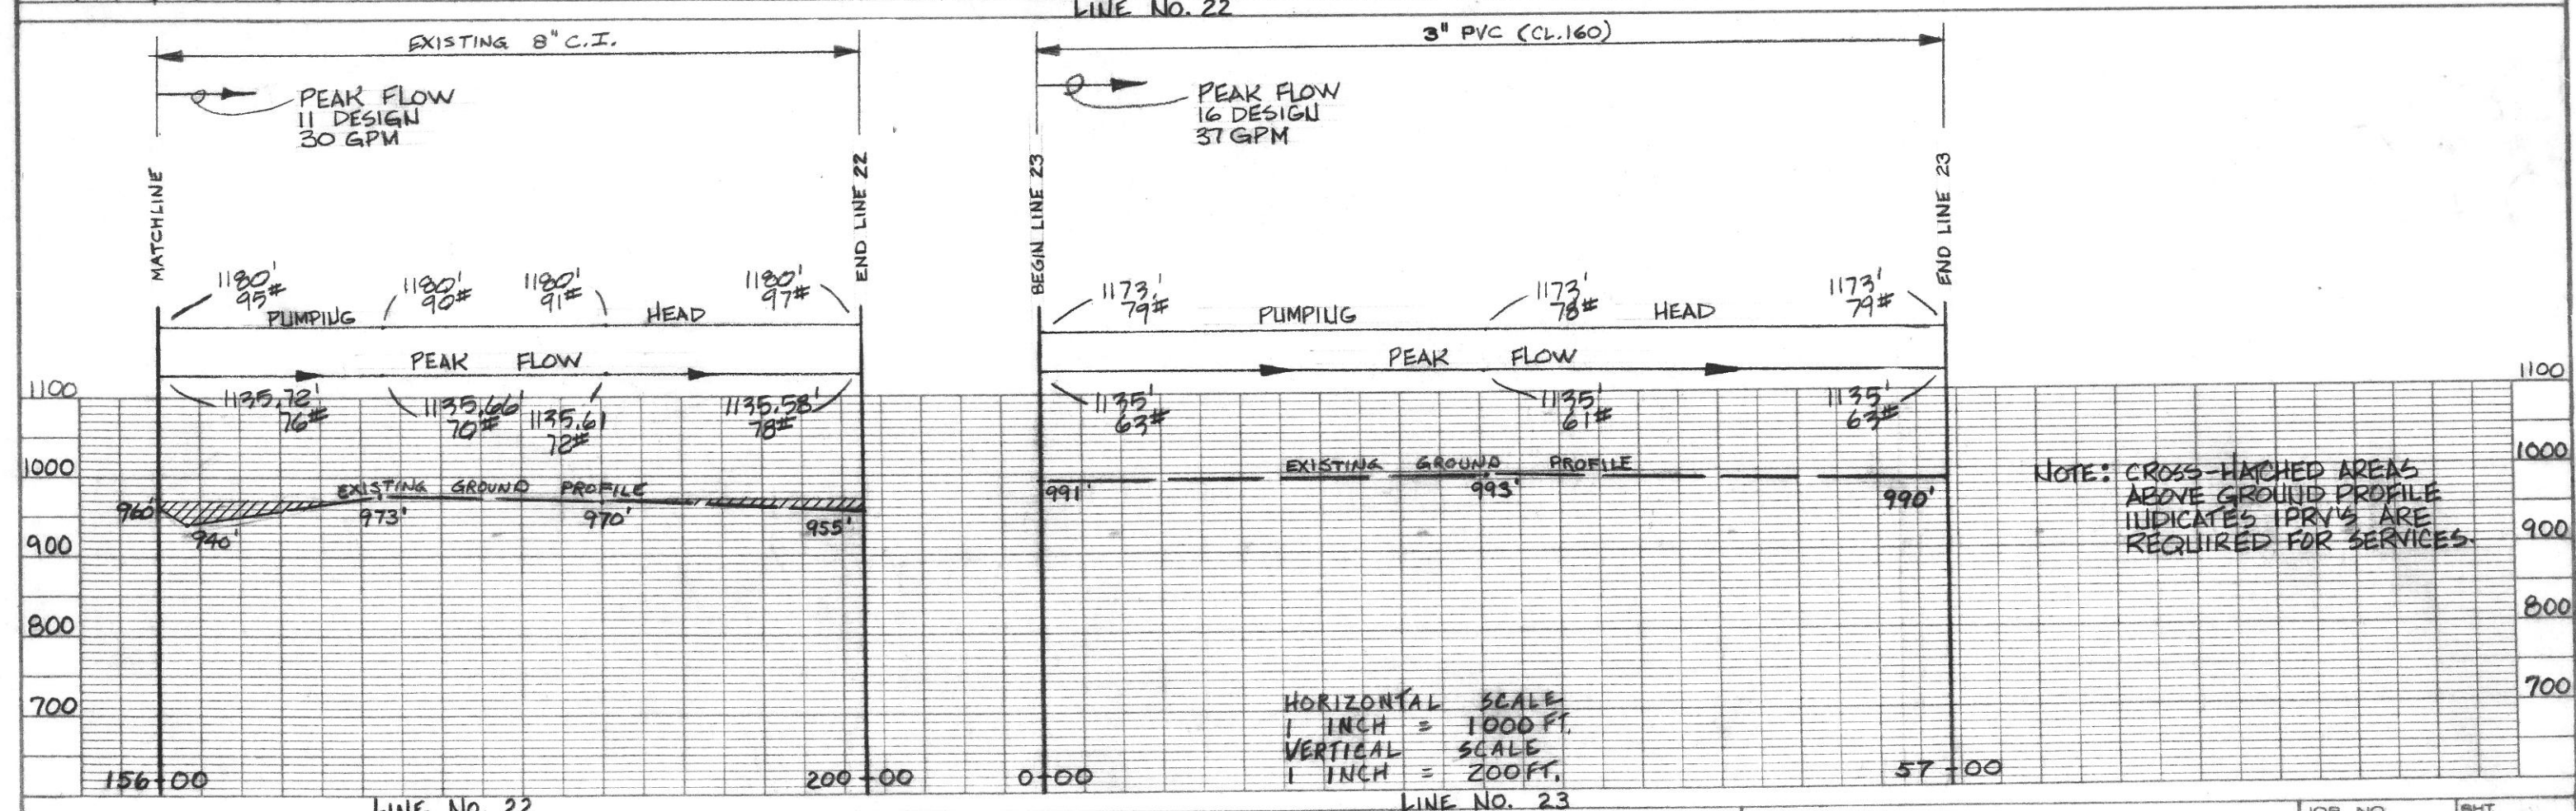


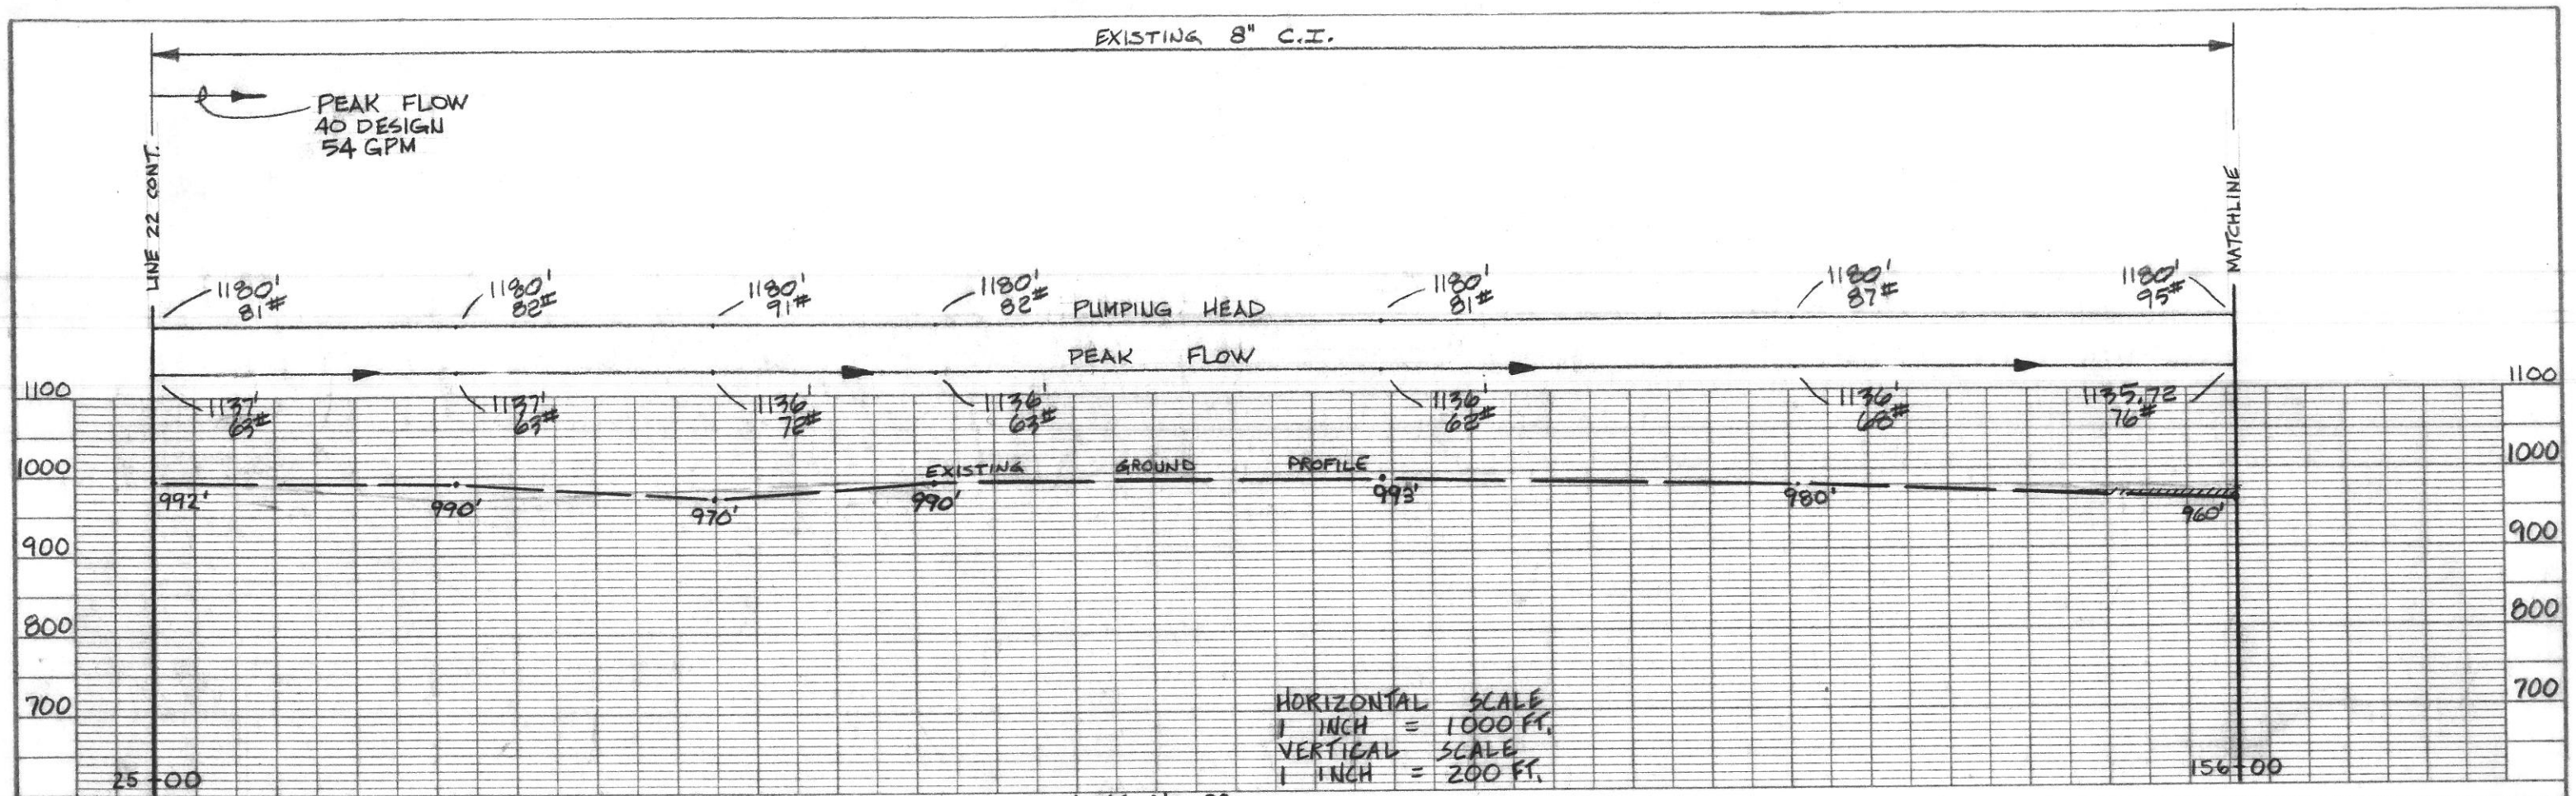

NOTE: CROSS-HATCHED AREAS ABOVE GROUND PROFILE INDICATES IPRY'S ARE REQUIRED FOR SERVICES.

DRAWN BY JUL 9.13.79	CERTIFIED BY	SIECO, INC. CONSULTING ENGINEERS, ARCHITECTS, PLANNERS	ELROD WATER COMPANY, INC. RIPLEY COUNTY, INDIANA	LINE(S): LINES 22, 23	JOB NO. 61140	SHT 69
HYDRAULICS BY W.D.J. 12.12.79	DATE			DIVISION: "A"	SCALE: AS SHOWN	OF 89