

GROUND ELEV. = 970±
MAX STATIC PRESSURE = 82 PSI±

C. R. 700 NORTH


GROUND ELEV. = 980±
MAX STATIC PRESSURE = 78 PSI±



GROUND ELEV. = 980±
MAX STATIC PRESSURE = 78 PSI±

C. R. 700 NORTH

GROUND ELEV. = 990±
MAX STATIC PRESSURE = 74 PSI±

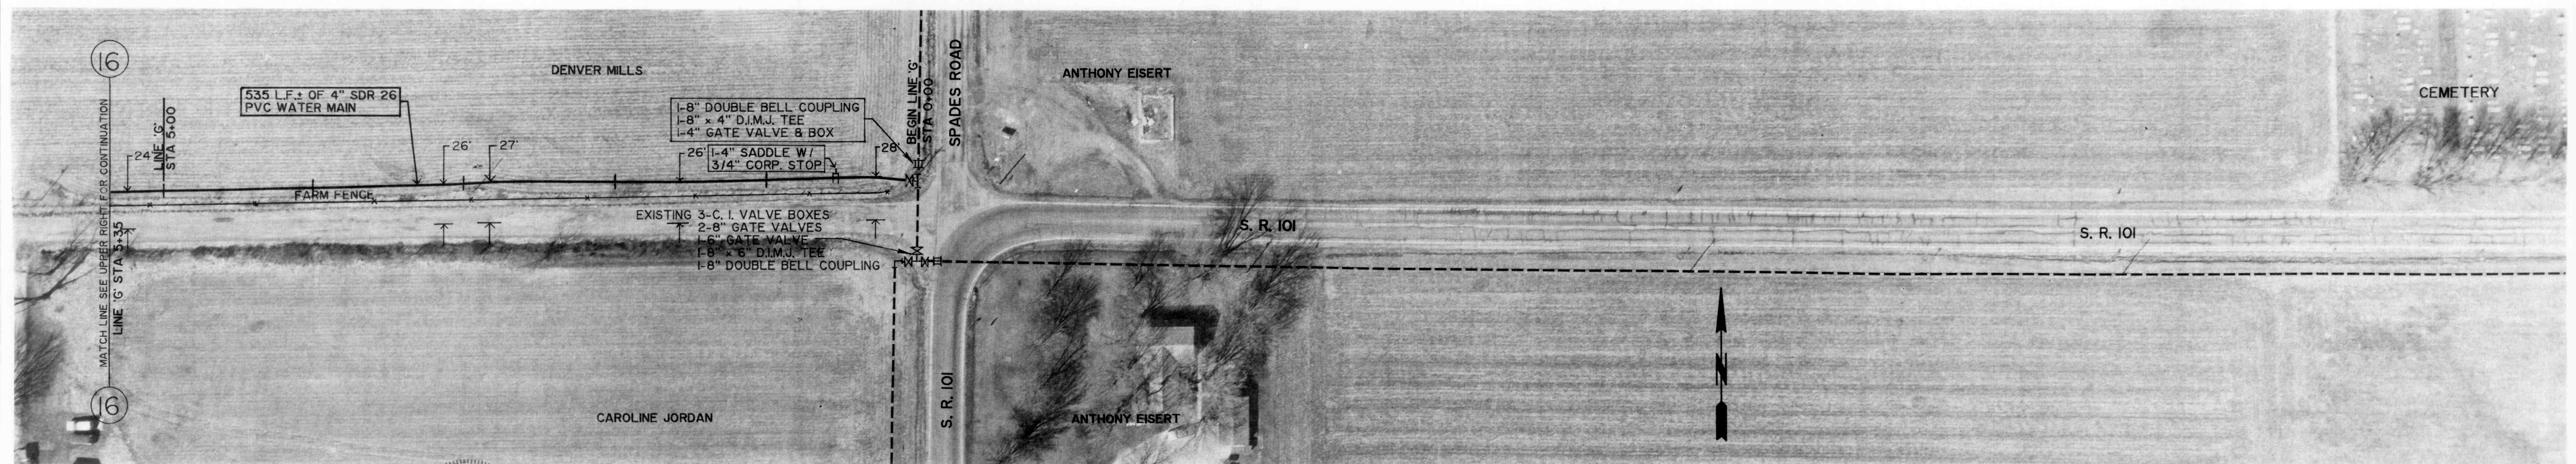

GROUND ELEV. = 990±
MAX STATIC PRESSURE = 74 PSI±

GROUND ELEV. = 990±
MAX STATIC PRESSURE = 74 PSI±

C. R. 700 NORTH



REVISIONS		DRAWN BY D. D. E.		ROBERT E. CURRY & ASSOCIATES, INC. CONSULTING ENGINEERS	ELROD WATER COMPANY INC. DIVISION "C" DISTRIBUTION SYSTEM EXTENSIONS	C. R. 700 NORTH BEGINNING AT S. R. 101 4" WATER MAIN	JOB NO.	SHT.
		DATE 7-17-89						10
		CERTIFIED BY ROBERT E. CURRY					SCALE 1" = 50'	OF 31
		DATE 7-17-89						