



GROUND ELEV. = 510.0 ±
MAX. STATIC PRESS. = 282.7 PSI ±
REDUCED PRESS. 147.7 PSI ±

GROUND ELEV. = 510.0 ±
MAX. STATIC PRESS. = 282.7 PSI ±
REDUCED PRESS. 147.7 PSI ±

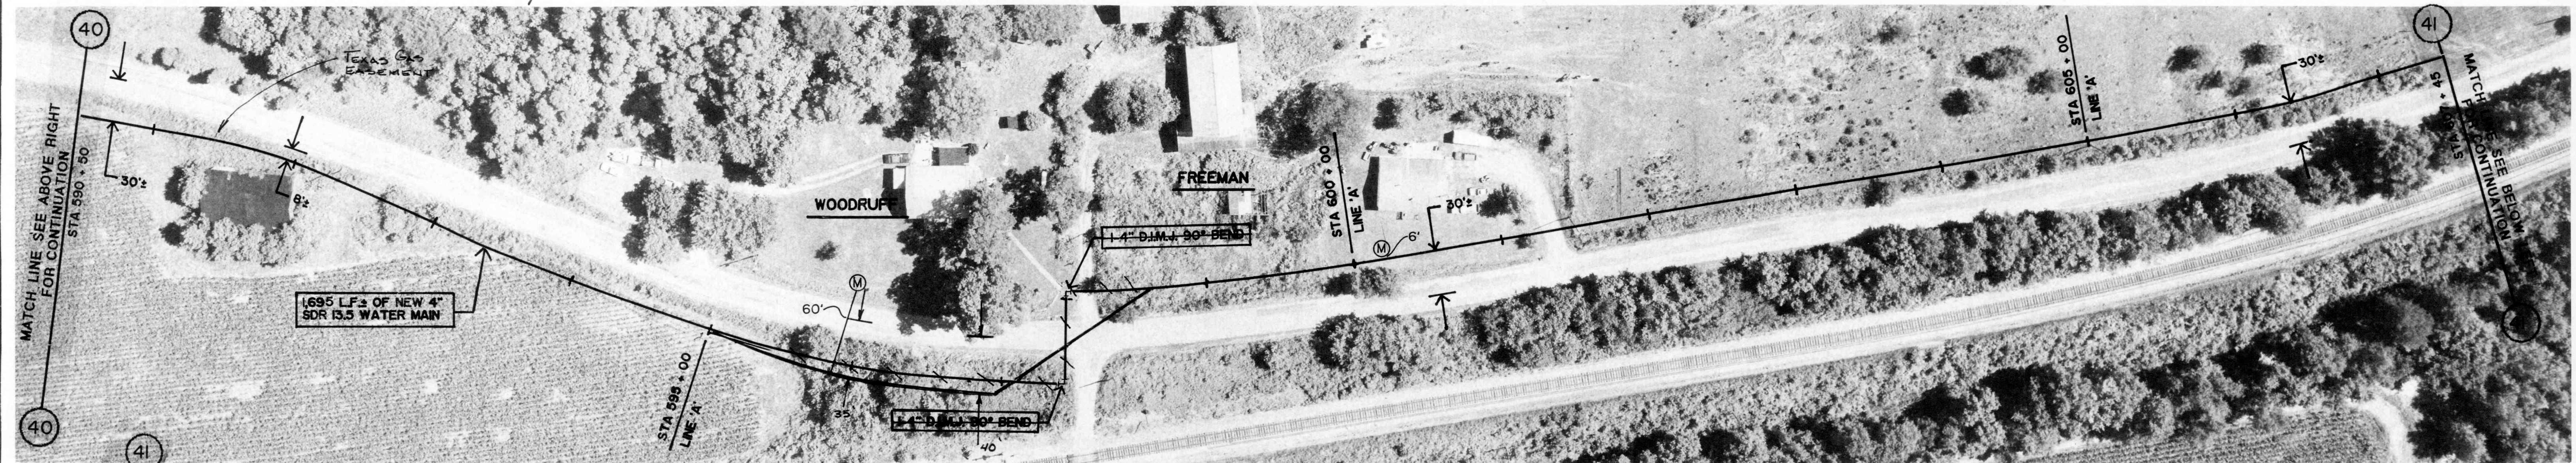

GROUND ELEV. = 510.0 ±
MAX. STATIC PRESS. = 282.0 PSI ±
REDUCED PRESS. 147.0 PSI ±

GROUND ELEV. = 510.0 ±
MAX. STATIC PRESS. = 282.0 PSI ±
REDUCED PRESS. 147.0 PSI ±

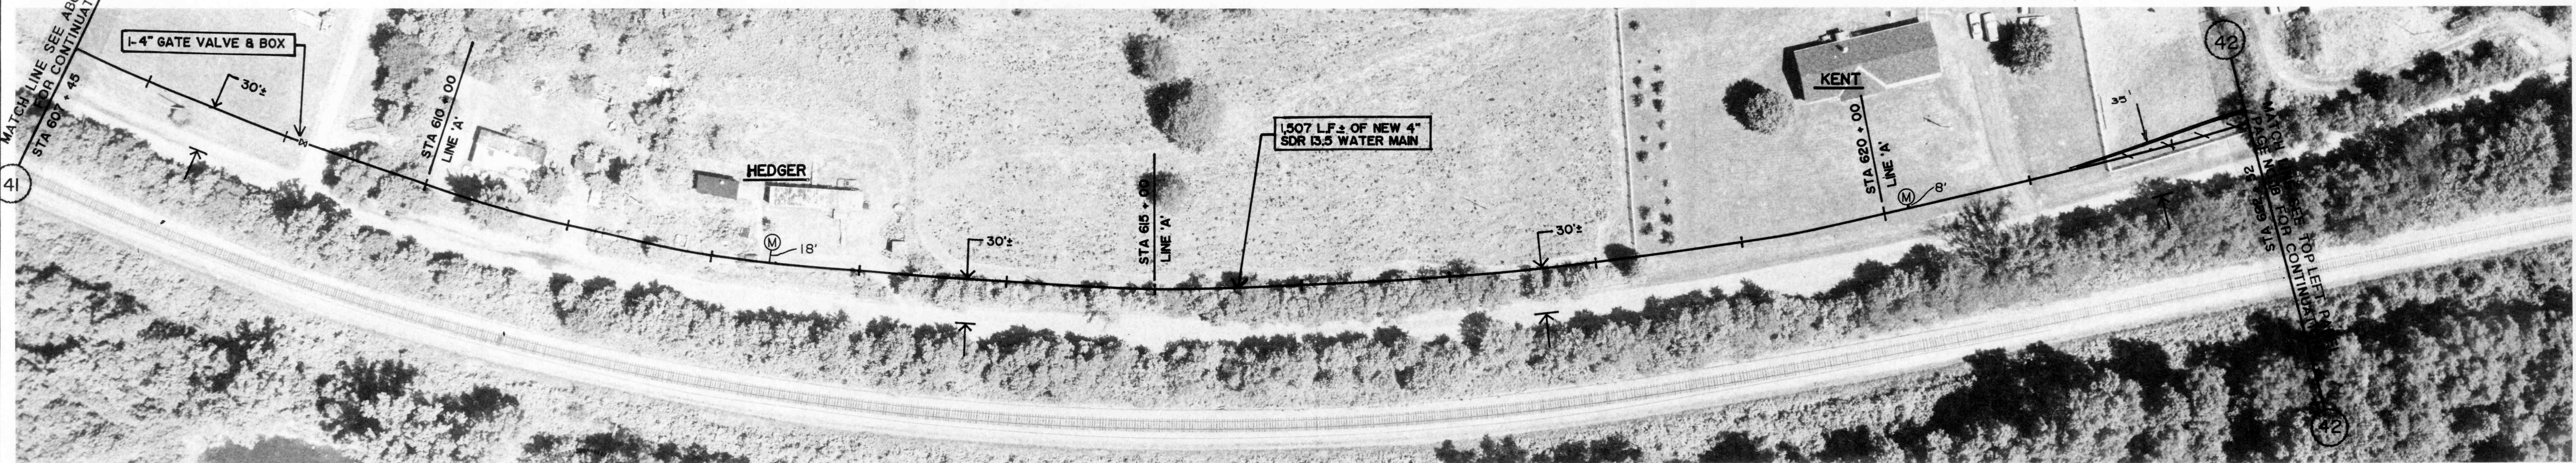

GROUND ELEV. = 510.0 ±
MAX. STATIC PRESS. = 282.0 PSI ±
REDUCED PRESS. 147.0 PSI ±

GROUND ELEV. = 510.0 ±
MAX. STATIC PRESS. = 282.0 PSI ±
REDUCED PRESS. 147.0 PSI ±

REVISIONS

Robert E. Curry
DRAWN BY
DATE
CERTIFIED BY
DATE

ROBERT E. CURRY & ASSOCIATES, INC.
CONSULTING ENGINEERS

ELROD WATER COMPANY INC.
DIVISION "D" DISTRIBUTION SYSTEM EXTENSIONS

4" PVC WATER MAIN
EXTENSION ALONG
CHESTERVILLE ROAD

JOB NO.
SCALE
1" = 50'

SHT.
OF
17
43