


GROUND ELEV. = 935.0 ±
MAX. STATIC PRESS. = 97.4 PSI ±

KLAUSUNG ROAD

GROUND ELEV. = 900.0 ±
MAX. STATIC PRESS. = 112.6 PSI ±

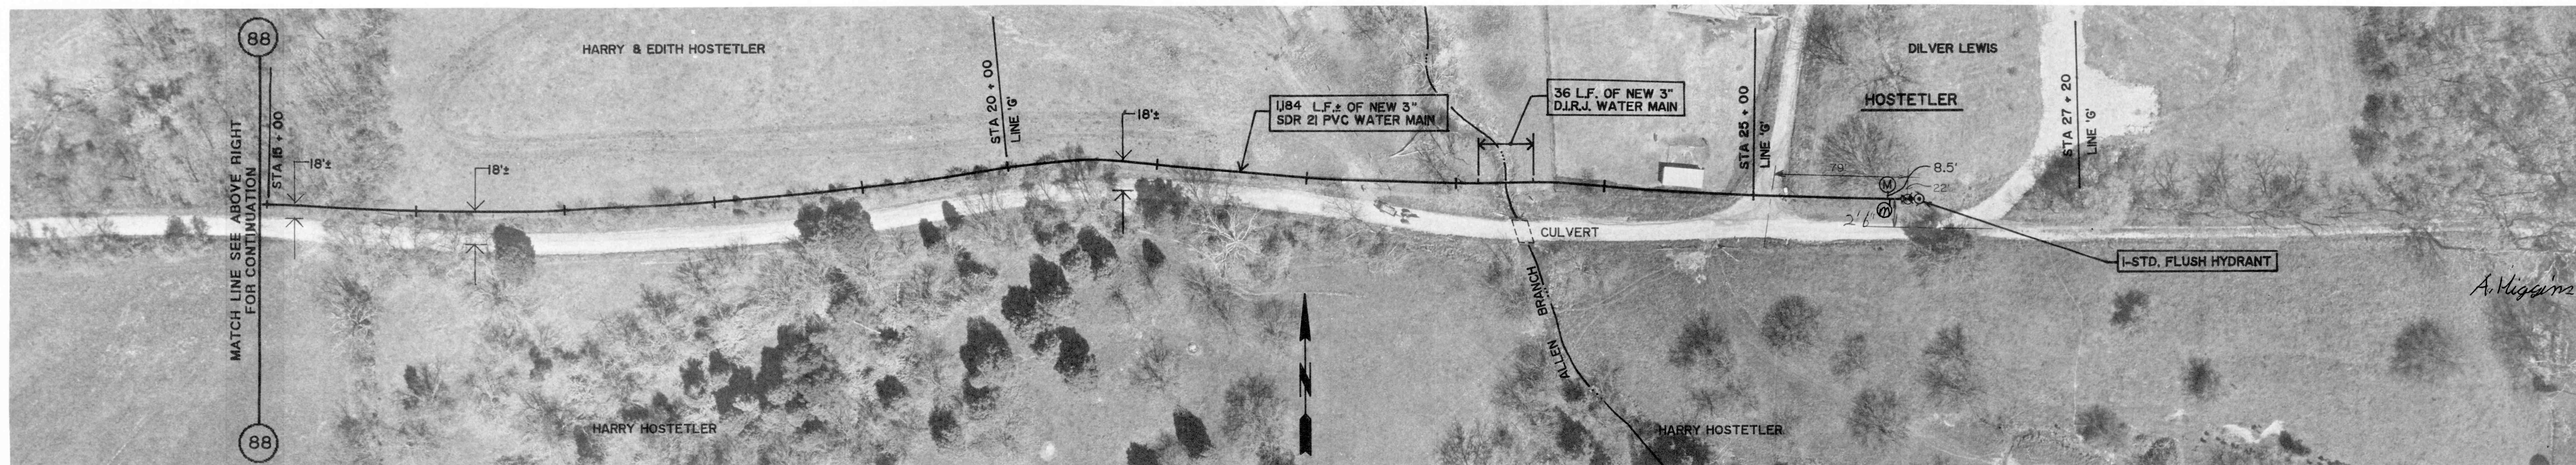

GROUND ELEV. = 900.0 ±
MAX. STATIC PRESS. = 112.6 PSI ±

KLAUSUNG ROAD

GROUND ELEV. = 870.0 ±
MAX. STATIC PRESS. = 125.5 PSI ±



Robert E. Curry

REVISIONS	DRAWN BY	REC	ROBERT E. CURRY & ASSOCIATES, INC. CONSULTING ENGINEERS	ELROD WATER COMPANY INC. DIVISION "D" DISTRIBUTION SYSTEM EXTENSIONS	3" PVC WATER MAIN EXTENSION ALONG KLAUSUNG ROAD	JOB NO.	SHT. 33
	DATE	10/1/91				SCALE 1" = 50'	OF 43
	CERTIFIED BY	REC					
	DATE	10/1/91					