


GROUND ELEV. = 890.0 ±  
MAX. STATIC PRESS. = 116.9 PSI ±

IRELAND ROAD


GROUND ELEV. = 880.0 ±  
MAX. STATIC PRESS. = 121.2 PSI ±

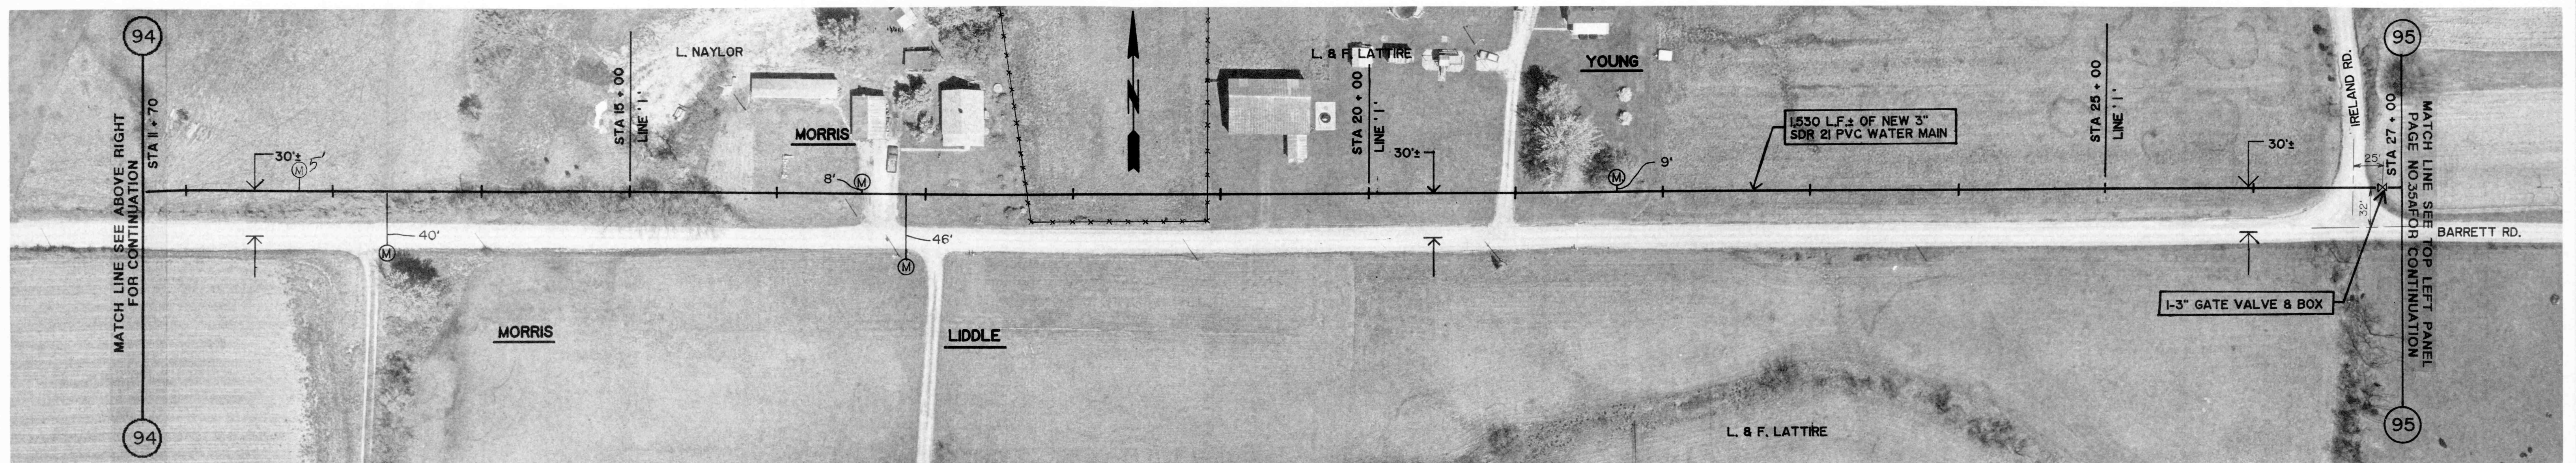

GROUND ELEV. = 880.0 ±  
MAX. STATIC PRESS. = 121.2 PSI ±

IRELAND ROAD

GROUND ELEV. = 870.0 ±  
MAX. STATIC PRESS. = 126.0 PSI ±

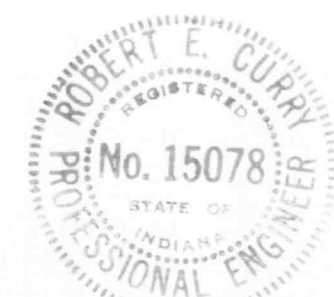

*Robert E. Curry*

REVISIONS

|              |         |
|--------------|---------|
| DRAWN BY     | JC      |
| DATE         | 10/1/91 |
| CERTIFIED BY | REC     |
| DATE         | 10/1/91 |

ROBERT E. CURRY & ASSOCIATES, INC.  
CONSULTING ENGINEERS

ELROD WATER COMPANY INC.  
DIVISION "D" DISTRIBUTION SYSTEM EXTENSIONS

3" PVC WATER MAIN  
EXTENSION ALONG  
IRELAND ROAD

|                |       |
|----------------|-------|
| JOB NO.        | SHT.  |
| SCALE 1" = 50' | OF 43 |