

GROUND ELEV. = 971.0 ±
MAX. STATIC PRESS. = 81.8 PSI ±

COUNTY ROAD 200 NORTH


GROUND ELEV. = 955.0 ±
MAX. STATIC PRESS. = 88.7 PSI ±



GROUND ELEV. = 955.0 ±
MAX. STATIC PRESS. = 88.7 PSI ±

COUNTY ROAD 200 NORTH

GROUND ELEV. = 985.0 ±
MAX. STATIC PRESS. = 75.8 PSI ±

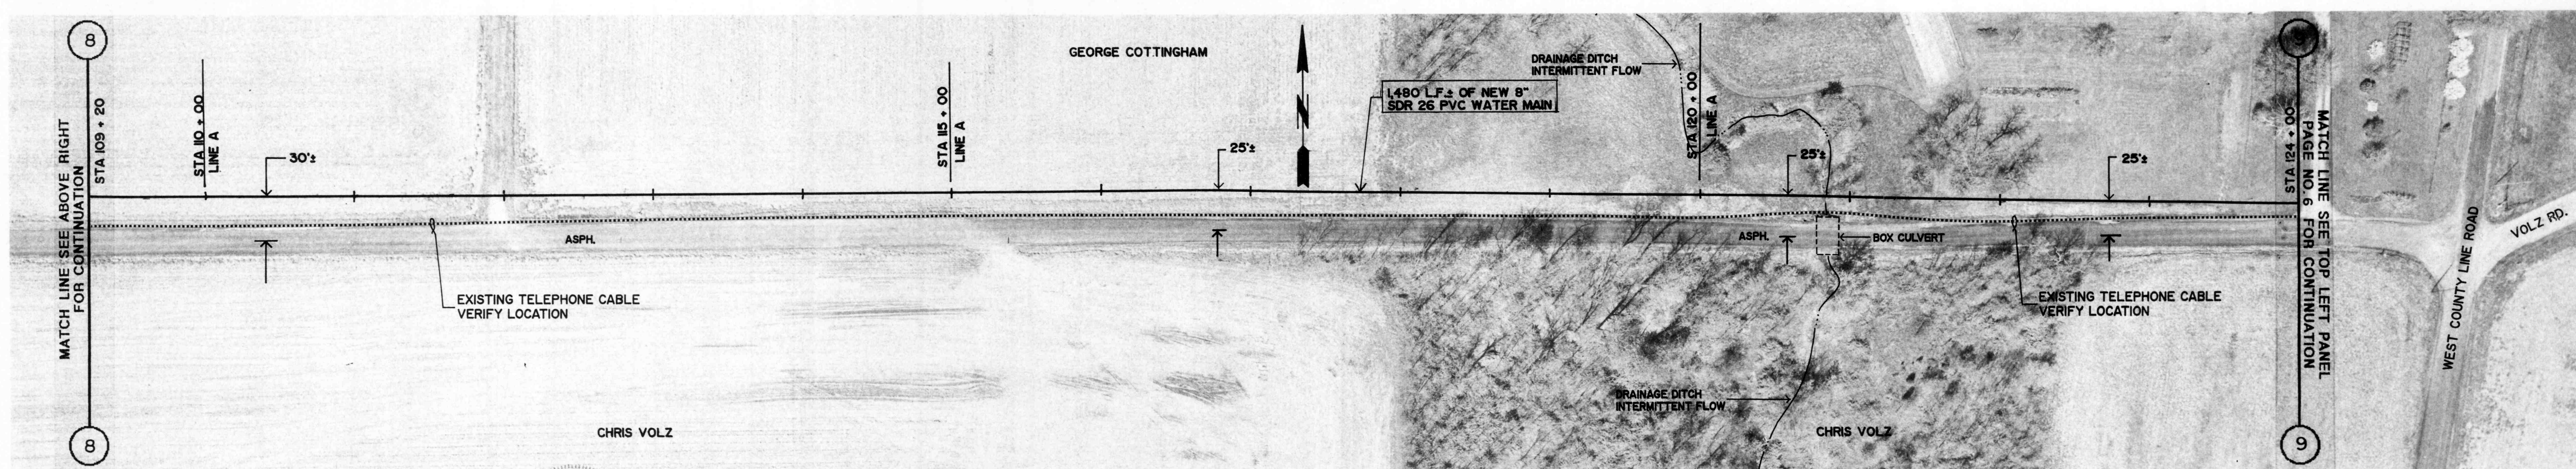

GROUND ELEV. = 985.0 ±
MAX. STATIC PRESS. = 75.8 PSI ±

COUNTY ROAD 200 NORTH

GROUND ELEV. = 988.0 ±
MAX. STATIC PRESS. = 74.5 PSI ±

REVISIONS

Robert E. Curry
DRAWN BY
DATE
CERTIFIED BY
DATE

ROBERT E. CURRY & ASSOCIATES, INC.
CONSULTING ENGINEERS

ELROD WATER COMPANY INC.
DIVISION "D" DISTRIBUTION SYSTEM EXTENSIONS

8" PVC WATER MAIN
EXTENSION ALONG
COUNTY ROAD 200 NORTH

JOB NO.
SCALE
SHT. 5
OF 43