



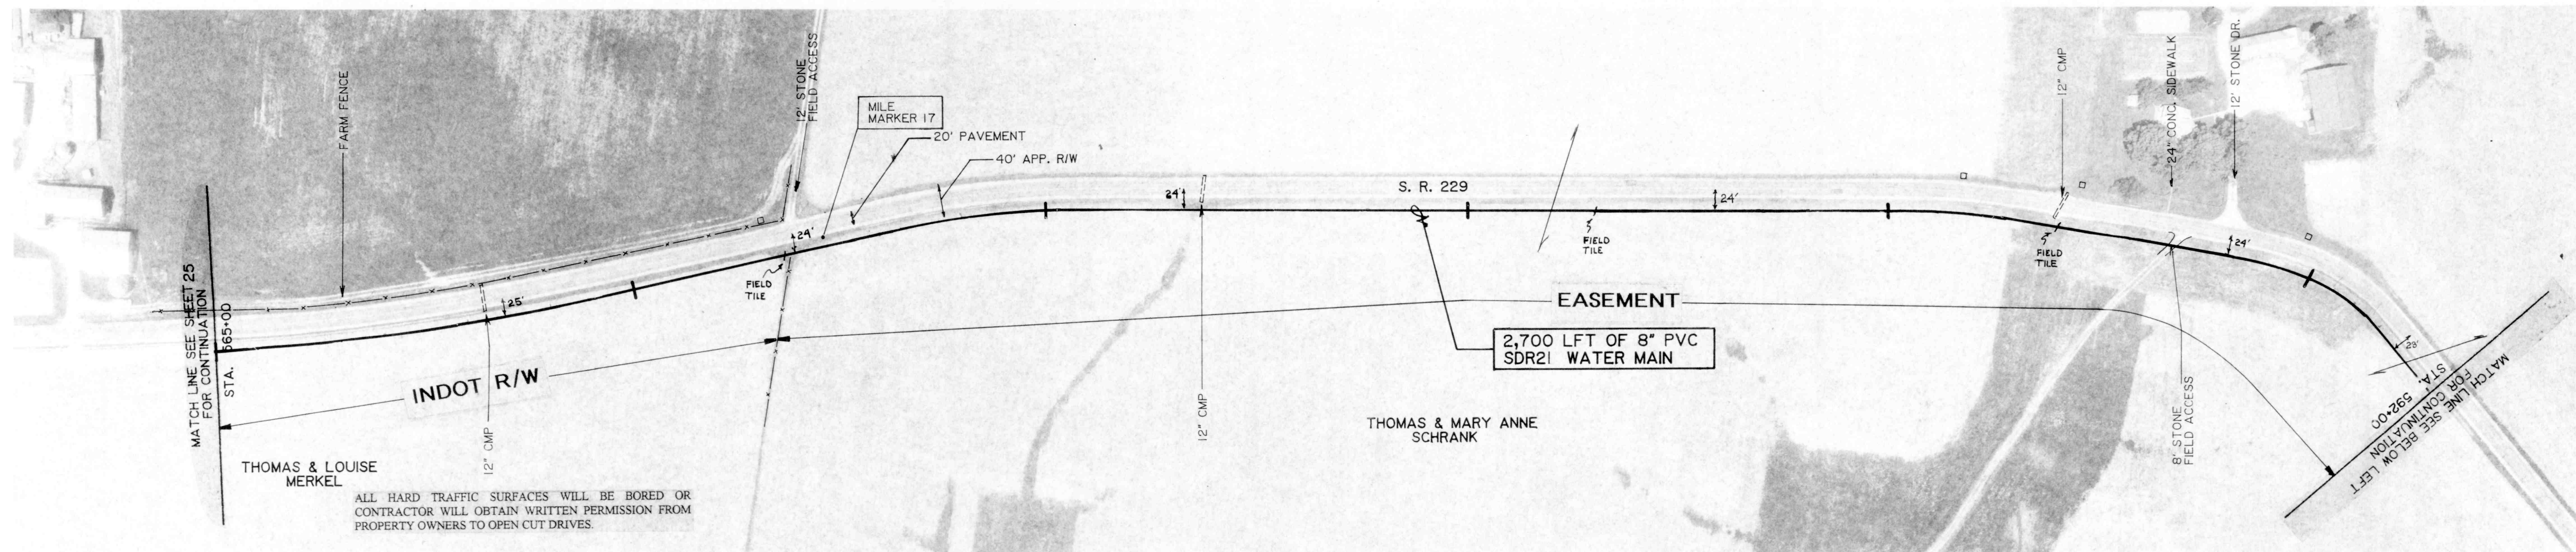

GROUND ELEV. = 973.0±  
MAX. STATIC PRESS. = 81.0 PSI±

LINE B S.R. 229


GROUND ELEV. = 975.0±  
MAX. STATIC PRESS. = 80.2 PSI±

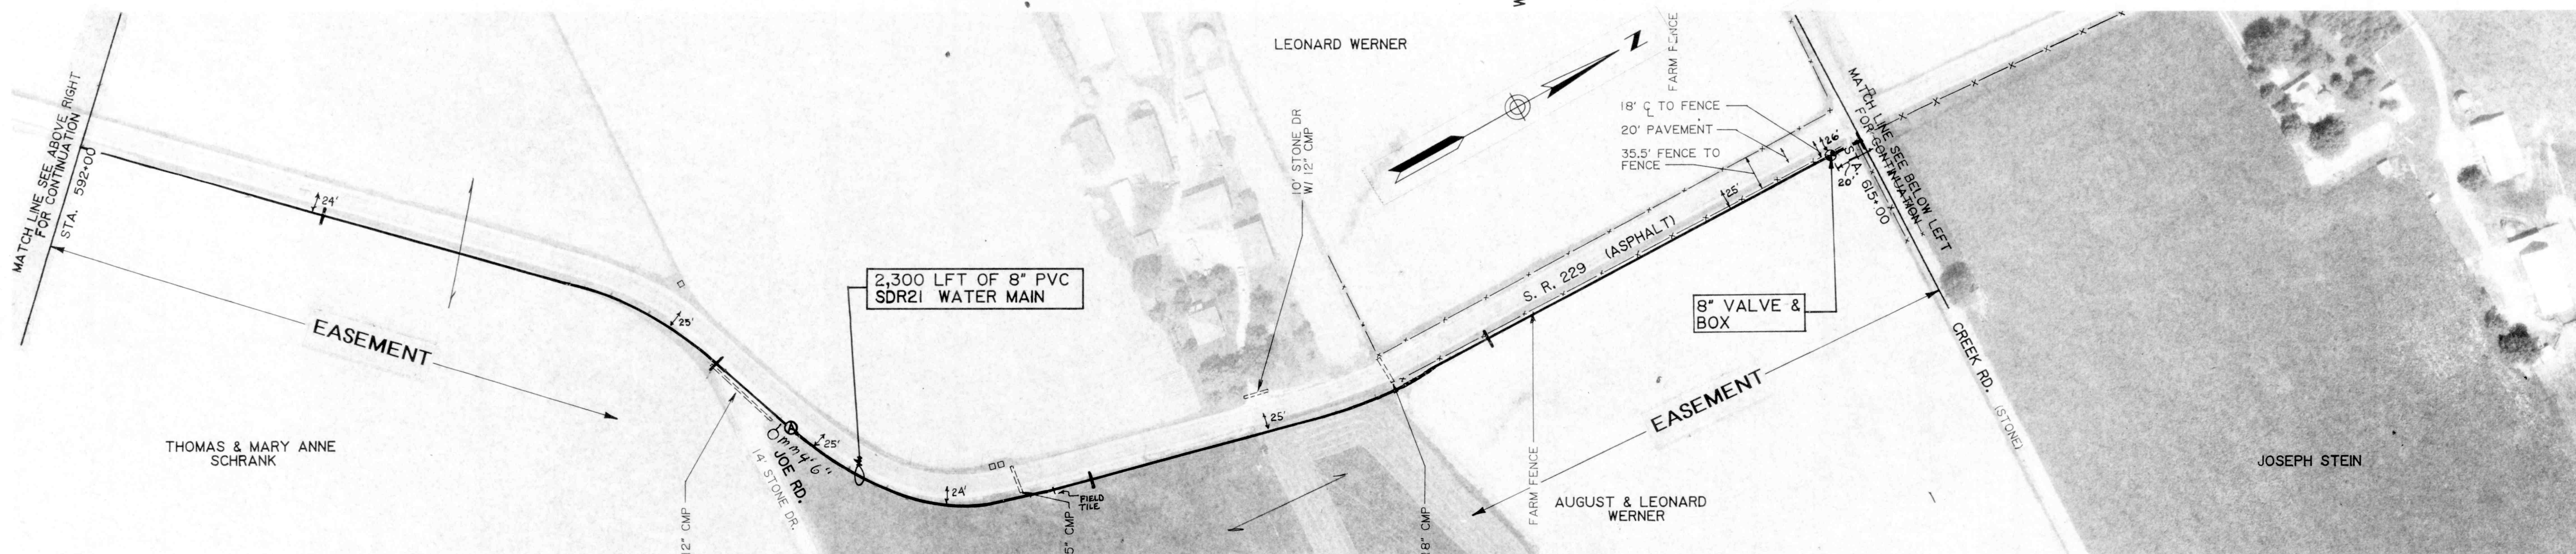

GROUND ELEV. = 975.0±  
MAX. STATIC PRESS. = 80.2 PSI±

LINE B S.R. 229

GROUND ELEV. = 973.0±  
MAX. STATIC PRESS. = 81.0 PSI±

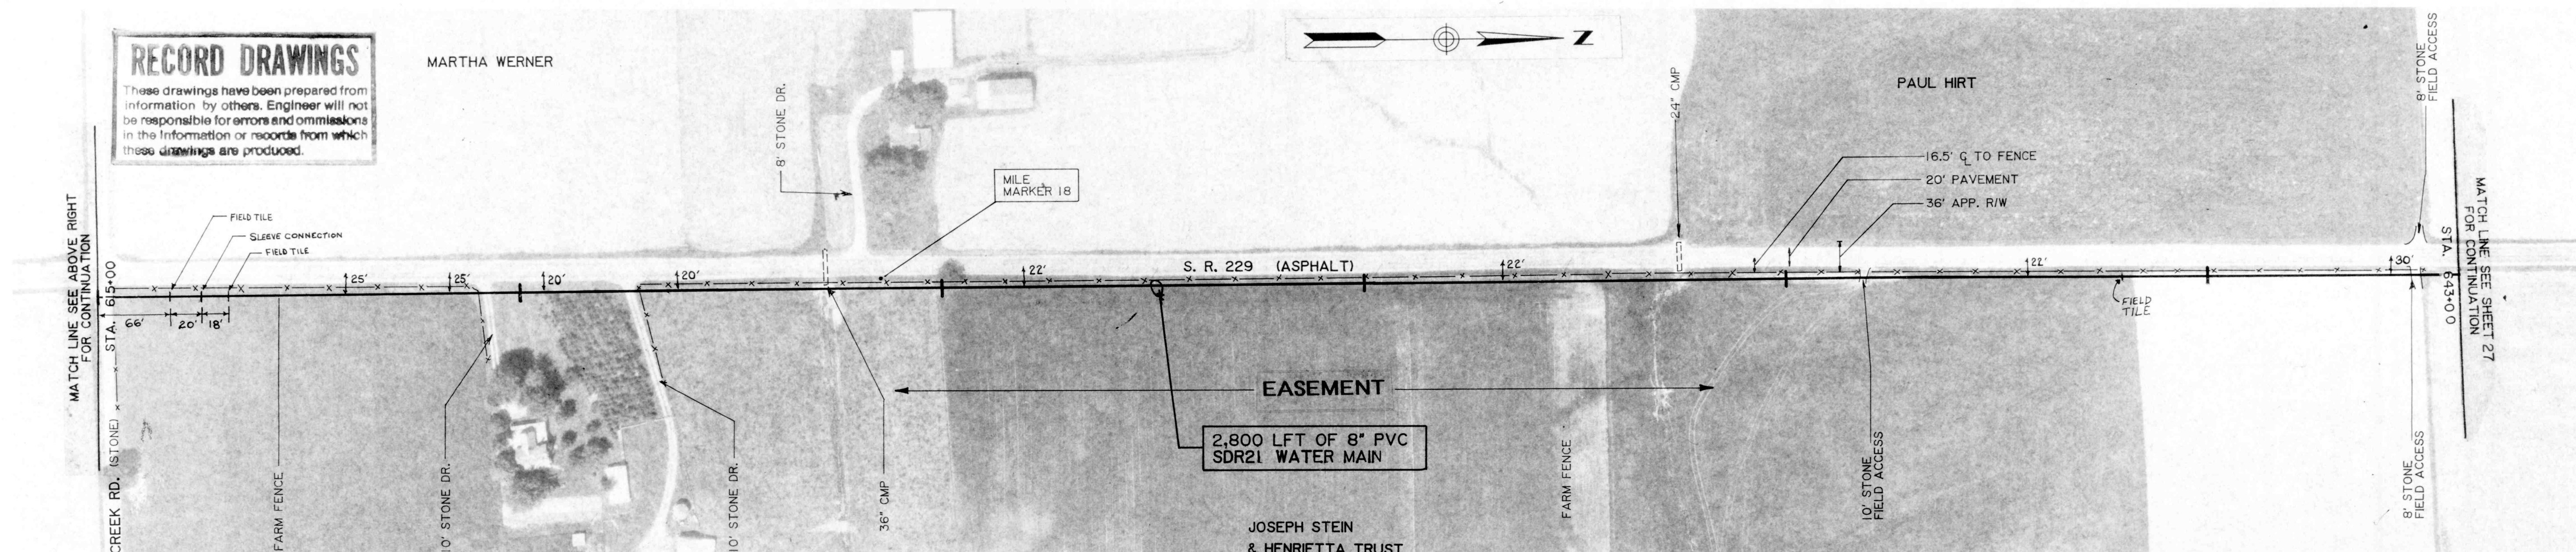

GROUND ELEV. = 973.0±  
MAX. STATIC PRESS. = 81.0 PSI±

LINE B S.R. 229

GROUND ELEV. = 973.0±  
MAX. STATIC PRESS. = 81.0 PSI±

CONTRACT "A"  
WATER MAINS

ELROD WATER COMPANY, INC.  
DIVISION "E"  
WATERWORKS SYSTEM IMPROVEMENTS

M.D. WESSLER and ASSOCIATES  
CONSULTING ENGINEERS  
6219 South East Street, Suite A  
Indianapolis, Indiana 46227-2148

SCALE: 1" = 100'  
DATE: OCT. 14, 1993  
PROJECT NO.: 37391.04  
DRAWN BY: CLG  
APPROVED BY: DGC

NOT PUBLISHED  
ALL RIGHTS RESERVED  
EXCEPT FOR USES EXPRESSLY  
PERMITTED IN WRITING, INFOR-  
MATION SHOWN OR INCLUDED  
IN THIS DOCUMENT IS SOLELY  
THE PROPERTY OF M.D.  
WESSLER & ASSOCIATES, INC.

PROFESSIONAL ENGINEER  
NO. 13334  
STATE OF INDIANA  
Donald Wessler

SHEET A 26

OF 45

PHOTOGRAPH BY ACCU-DR SURVEYS, INC., SEYMOUR, INDIANA