

STATE ROAD 350

— EXIST. AERIAL POWER LINES
TO REMAIN

EXIST. AERIAL TELEPHONE LINES
TO REMAIN

NEW 10" WATER MAIN

~~EXIST. UTILITY POLE~~

TO REMAIN

— EXIST. AERIAL TELEPHONE LINES
TO REMAIN

EXIST. AERIAL POWER
& TELEPHONE LINES
TO REMAIN

NEW 10" WATER MAIN

EXIST. 8" WATER MAIN

NEW GRAVEL ACCESS AREA

ALTERNATE BID
I AND C SITE PLAN
SCALE: 1"=10'-0"

ELECTRICAL PLAN NOTES:

- ① 1 & C RTU PANEL. CONNECT TO INTERFACE PANEL FURNISHED BY MASTER METER/PUMP STATION MANUFACTURER. (F-2 CONTRACT).
- ② ELECTRICAL POWER EQUIPMENT (F-1 CONTRACT).
- ③ ANTENNA, TOWER, RF CABLE, AND CONCRETE FOUNDATION (F-2 CONTRACT).
- ④ GROUND ROD FOR LIGHTNING PROTECTION (F-2 CONTRACT).
- ⑤ BOND LIGHTNING PROTECTION SYSTEM GROUND ROD TO ELECTRICAL SYSTEM GROUND ROD (F-2 CONTRACT).
- ⑥ UNDERGROUND #1/0 BARE GROUND WIRE FOR LIGHTNING PROTECTION. (F-2 CONTRACT)
- ⑦ UNDERGROUND 2" C AND RF CABLE. (F-2 CONTRACT)

NOTES:


J. W. SIMS
& ASSOCIATES
ENGINEERING CO.
 1545 COUNTRY CLUB ROAD
 INDIANAPOLIS, INDIANA 46234
 317-209-4035 FAX 209-4036
 EMAIL JWSIMS@JWSIMS.COM

NO.	DESCRIPTION	DATE	BY
REVISIONS			

HOOSIER HILLS REGIONAL WATER DISTRICT
DIVISION "F" WATERWORKS SYSTEM IMPROVEMENTS
CONTRACT F-2
OSGOOD MASTER METER AND PUMP STATION
ELECTRICAL SITE PLAN

GRW PROJECT NO. 2745

JWSA PROJECT NO. 2001-05

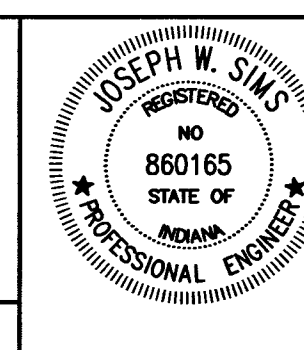

GRW Engineers, Inc.
Engineers, Architects, Planners

INDIANAPOLIS, INDIANA
LOUISVILLE & LEXINGTON, KENTUCKY
CINCINNATI, OHIO
NASHVILLE, TENNESSEE
ARLINGTON, TEXAS

DRAWN: JBK		DATE: JULY, 2002
FILE NAME: F2-E6.DWG		SCALE: AS NOTED
CHECKED: JWS	SHEET NO. E6/587	
APPROVED: JWS		

6/587