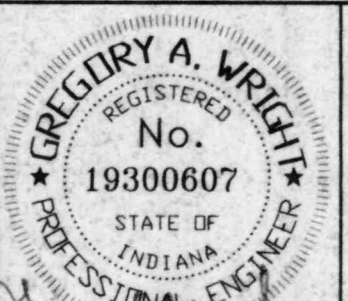



NOTES:

- 1). THE UTILITIES AND THEIR LOCATION SHOWN ON PLANS ARE APPROXIMATE. CONTRACTOR SHALL VERIFY ALL UTILITIES IN THE FIELD AND NOTIFY ALL UTILITY COMPANIES PRIOR TO INSTALLATION OF THE WATER LINE.
- 2). ALL PIPING SHALL BE SDR 21 PVC UNLESS OTHERWISE NOTED.
- 3). 48" MINIMUM COVER REQUIRED OVER TOP OF WATER LINE.
- 4). THE LOCATION OF AIR RELEASE VALVES IS APPROXIMATE. VALVES SHALL BE LOCATED AND INSTALLED BY THE CONTRACTOR AT THE HIGH POINT ALONG THE WATER LINE.

- 5). ALL WATER LINES ARE TO BE LOCATED AS FOLLOWS:
 - a). ON STATE HIGHWAY R/W; 5 FEET INSIDE R/W LINE.
 - b). ON COUNTY HIGHWAY R/W; 5 FEET INSIDE R/W LINE.
 - c). ON TOWNSHIP HIGHWAY R/W; 5 FEET INSIDE R/W LINE.
 - d). ON PRIVATE PROPERTY; ON THE CENTERLINE OF 10 FOOT PERMANENT EASEMENT.
 - e). ANY EXCEPTIONS TO THE ABOVE LISTED DISTANCES WILL BE NOTED ON THE PLANS OR EASEMENTS.

HOOSIER HILLS REGIONAL WATER DISTRICT MILAN & VICINITY WATER MAIN IMPROVEMENTS		NO.		DESCRIPTION	DATE	BY
		REVISIONS				
GRW PROJECT NO. 2543-04 CONTRACT NO.		<div></div> <div></div>				
		DRAWN: BJD		DATE: 3/17/98		
		FILE NAME: SHT1.DWG		SCALE: 1"=100'		
		CHECKED:		SHEET NO.		
		APPROVED:		1		