

NOTES:

1). THE UTILITIES AND THEIR LOCATION SHOWN ON PLANS ARE APPROXIMATE. CONTRACTOR SHALL VERIFY ALL UTILITIES IN THE FIELD AND NOTIFY ALL UTILITY COMPANIES PRIOR TO INSTALLATION OF THE WATER LINE.

2). ALL PIPING SHALL BE SDR 21 PVC UNLESS OTHERWISE NOTED.

3). 48" MINIMUM COVER REQUIRED OVER TOP OF WATER LINE.


4). THE LOCATION OF AIR RELEASE VALVES IS APPROXIMATE. VALVES SHALL BE LOCATED AND INSTALLED BY THE CONTRACTOR AT THE HIGH POINT ALONG THE WATER LINE.

- 5). ALL WATER LINES ARE TO BE LOCATED AS FOLLOWS:
- a). ON STATE HIGHWAY R/W; 5 FEET INSIDE R/W LINE.
- b). ON COUNTY HIGHWAY R/W; 5 FEET INSIDE R/W LINE.
- c). ON TOWNSHIP HIGHWAY R/W; 5 FEET INSIDE R/W LINE.
- d). ON PRIVATE PROPERTY; ON THE CENTERLINE OF 10 FOOT PERMANENT EASEMENT.
- e). ANY EXCEPTIONS TO THE ABOVE LISTED DISTANCES WILL BE NOTED ON THE PLANS OR EASEMENTS.

HOOSIER HILLS REGIONAL
WATER DISTRICT
MILAN & VICINITY
WATER MAIN IMPROVEMENTS

GRW PROJECT NO. 2543-04
CONTRACT NO.

NO.	DESCRIPTION	DATE	BY
1	RENUMBERED	6-03	GCR
REVISIONS			

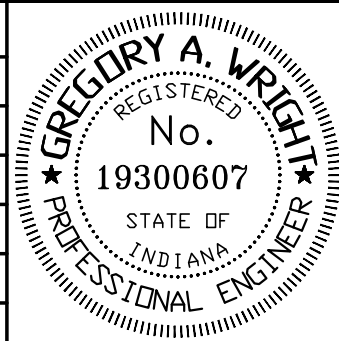

GRW
GRW Engineers, Inc.
Engineers, Architects, Planners
INDIANAPOLIS, INDIANA
LOUISVILLE & LEXINGTON, KENTUCKY
CINCINNATI, OHIO
NASHVILLE, TENNESSEE

DRAWN: BJD	DATE: 3/17/98
FILE NAME: SHT622.DWG	SCALE: 1"=100'
CHECKED:	SHEET NO. 622
APPROVED:	