
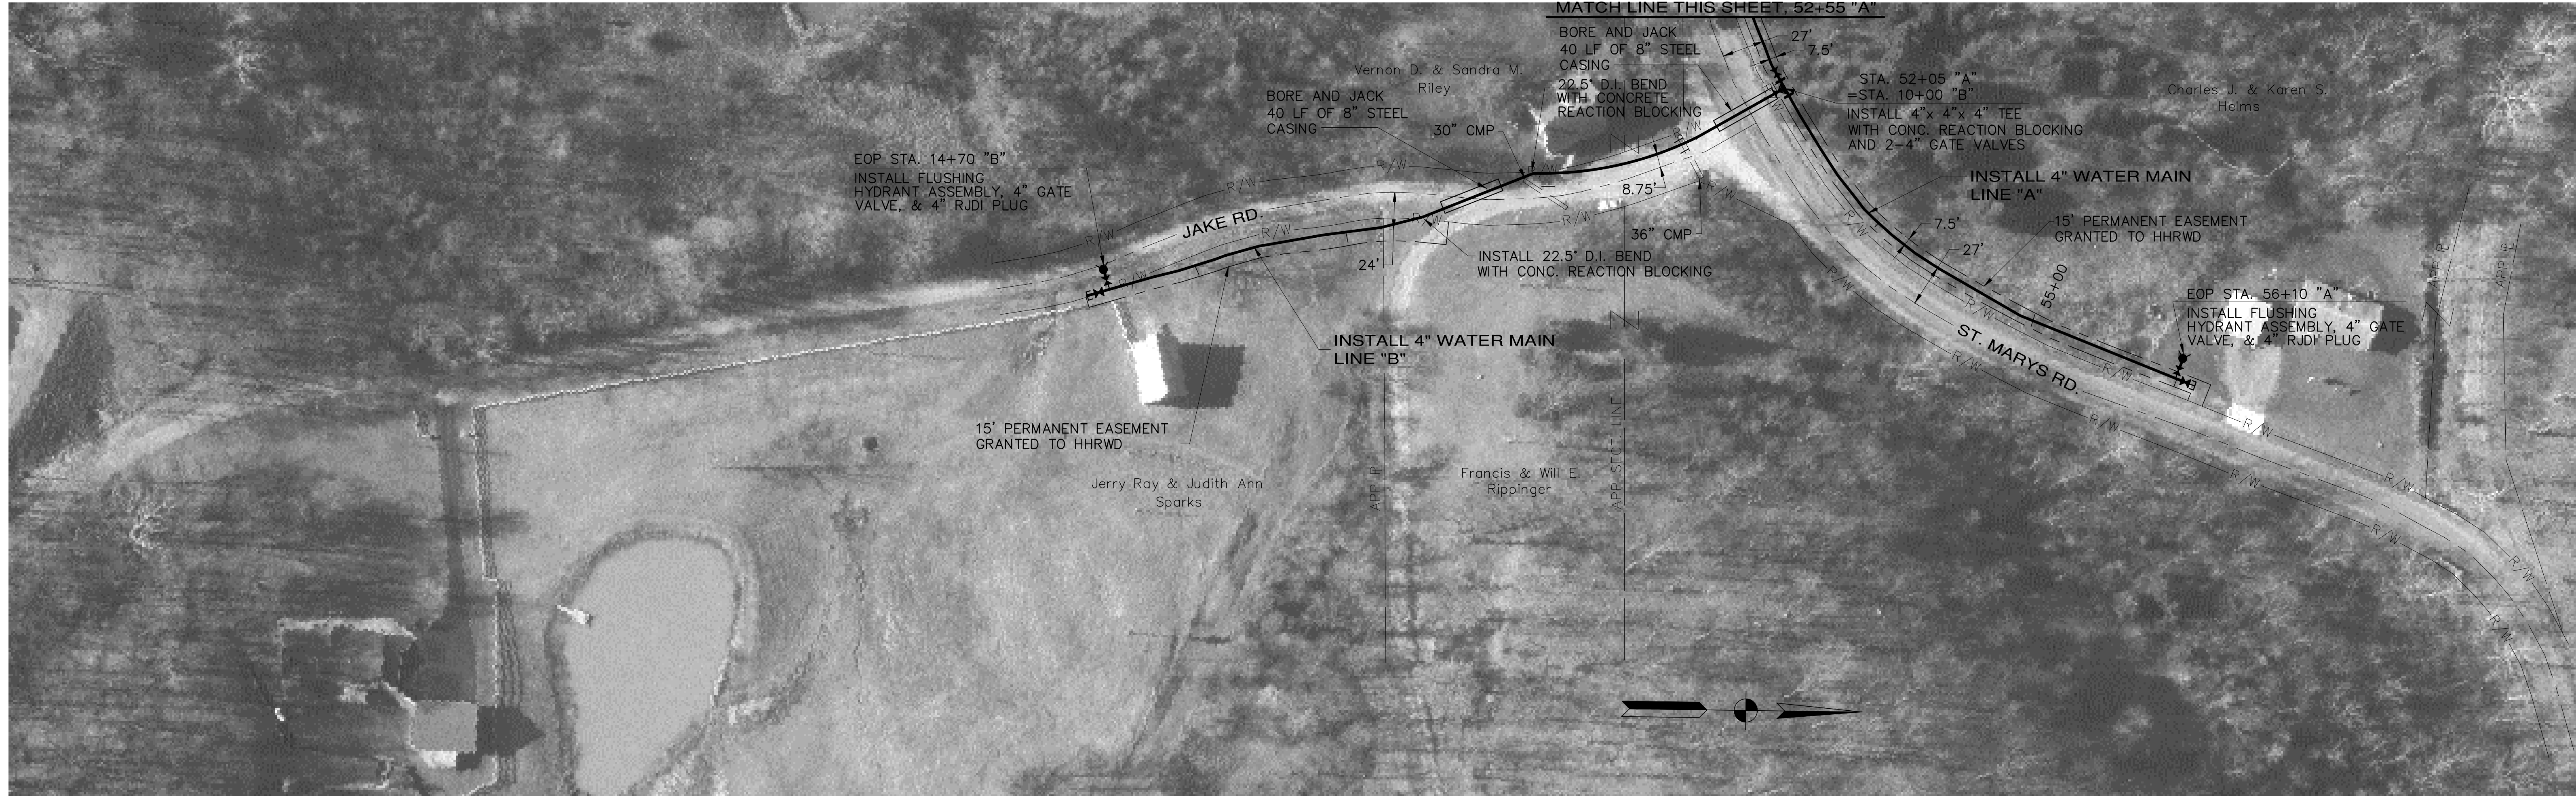


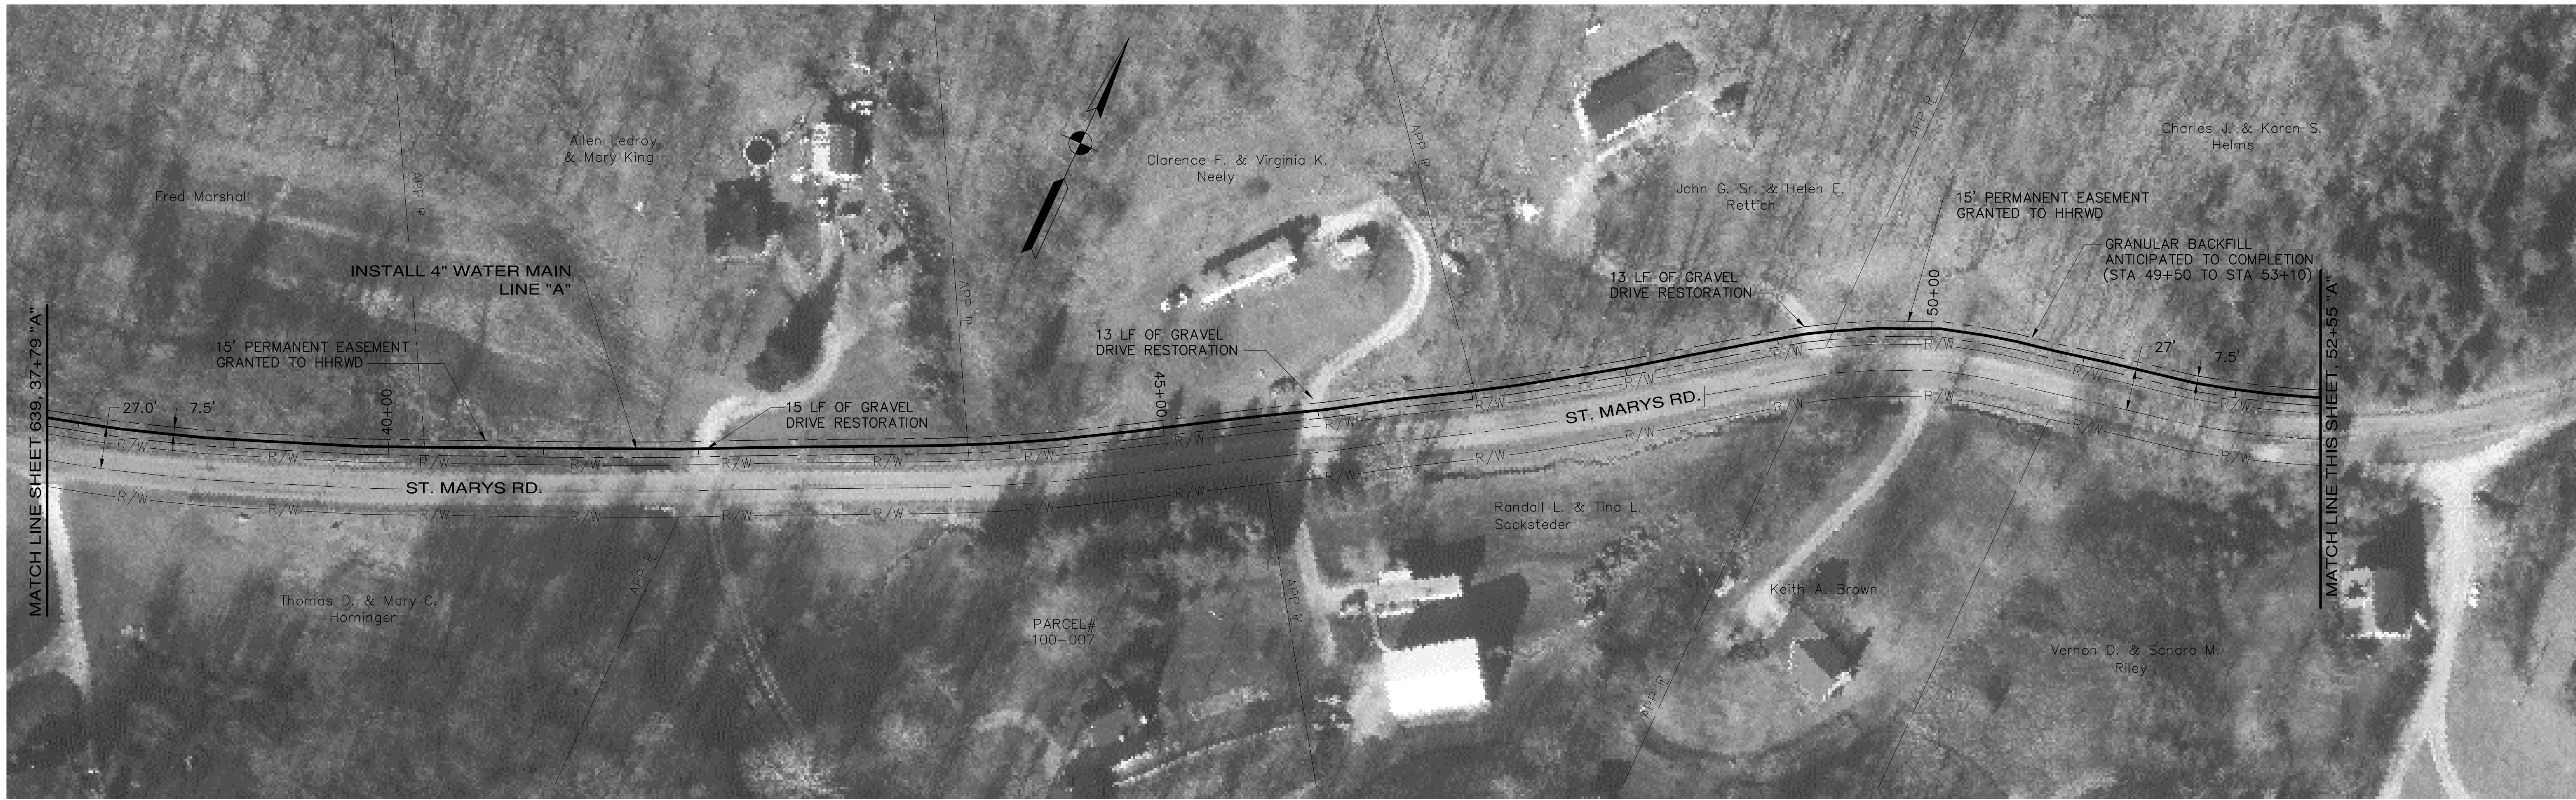


NOTES:

1	RENUMBERED	6-03	GCR
NO.	DESCRIPTION	DATE	BY
REVISIONS			

HOOSIER HILLS REGIONAL
WATER DISTRICT

ST. MARY'S ROAD WATER MAIN EXTENSION

GRW PROJECT NO. 2543-23

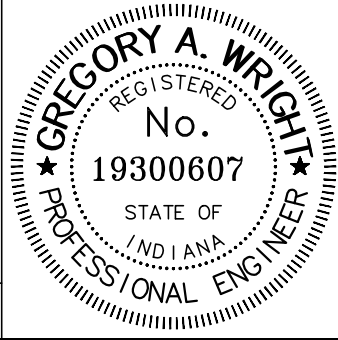

DRAWN: BJD/SDS	DATE: OCTOBER2000
FILE NAME: SHT640.DWG	SCALE: 1"=50'
CHECKED: DRC	SHEET NO. 640
APPROVED:	