



Insert - Town of Jonesborough

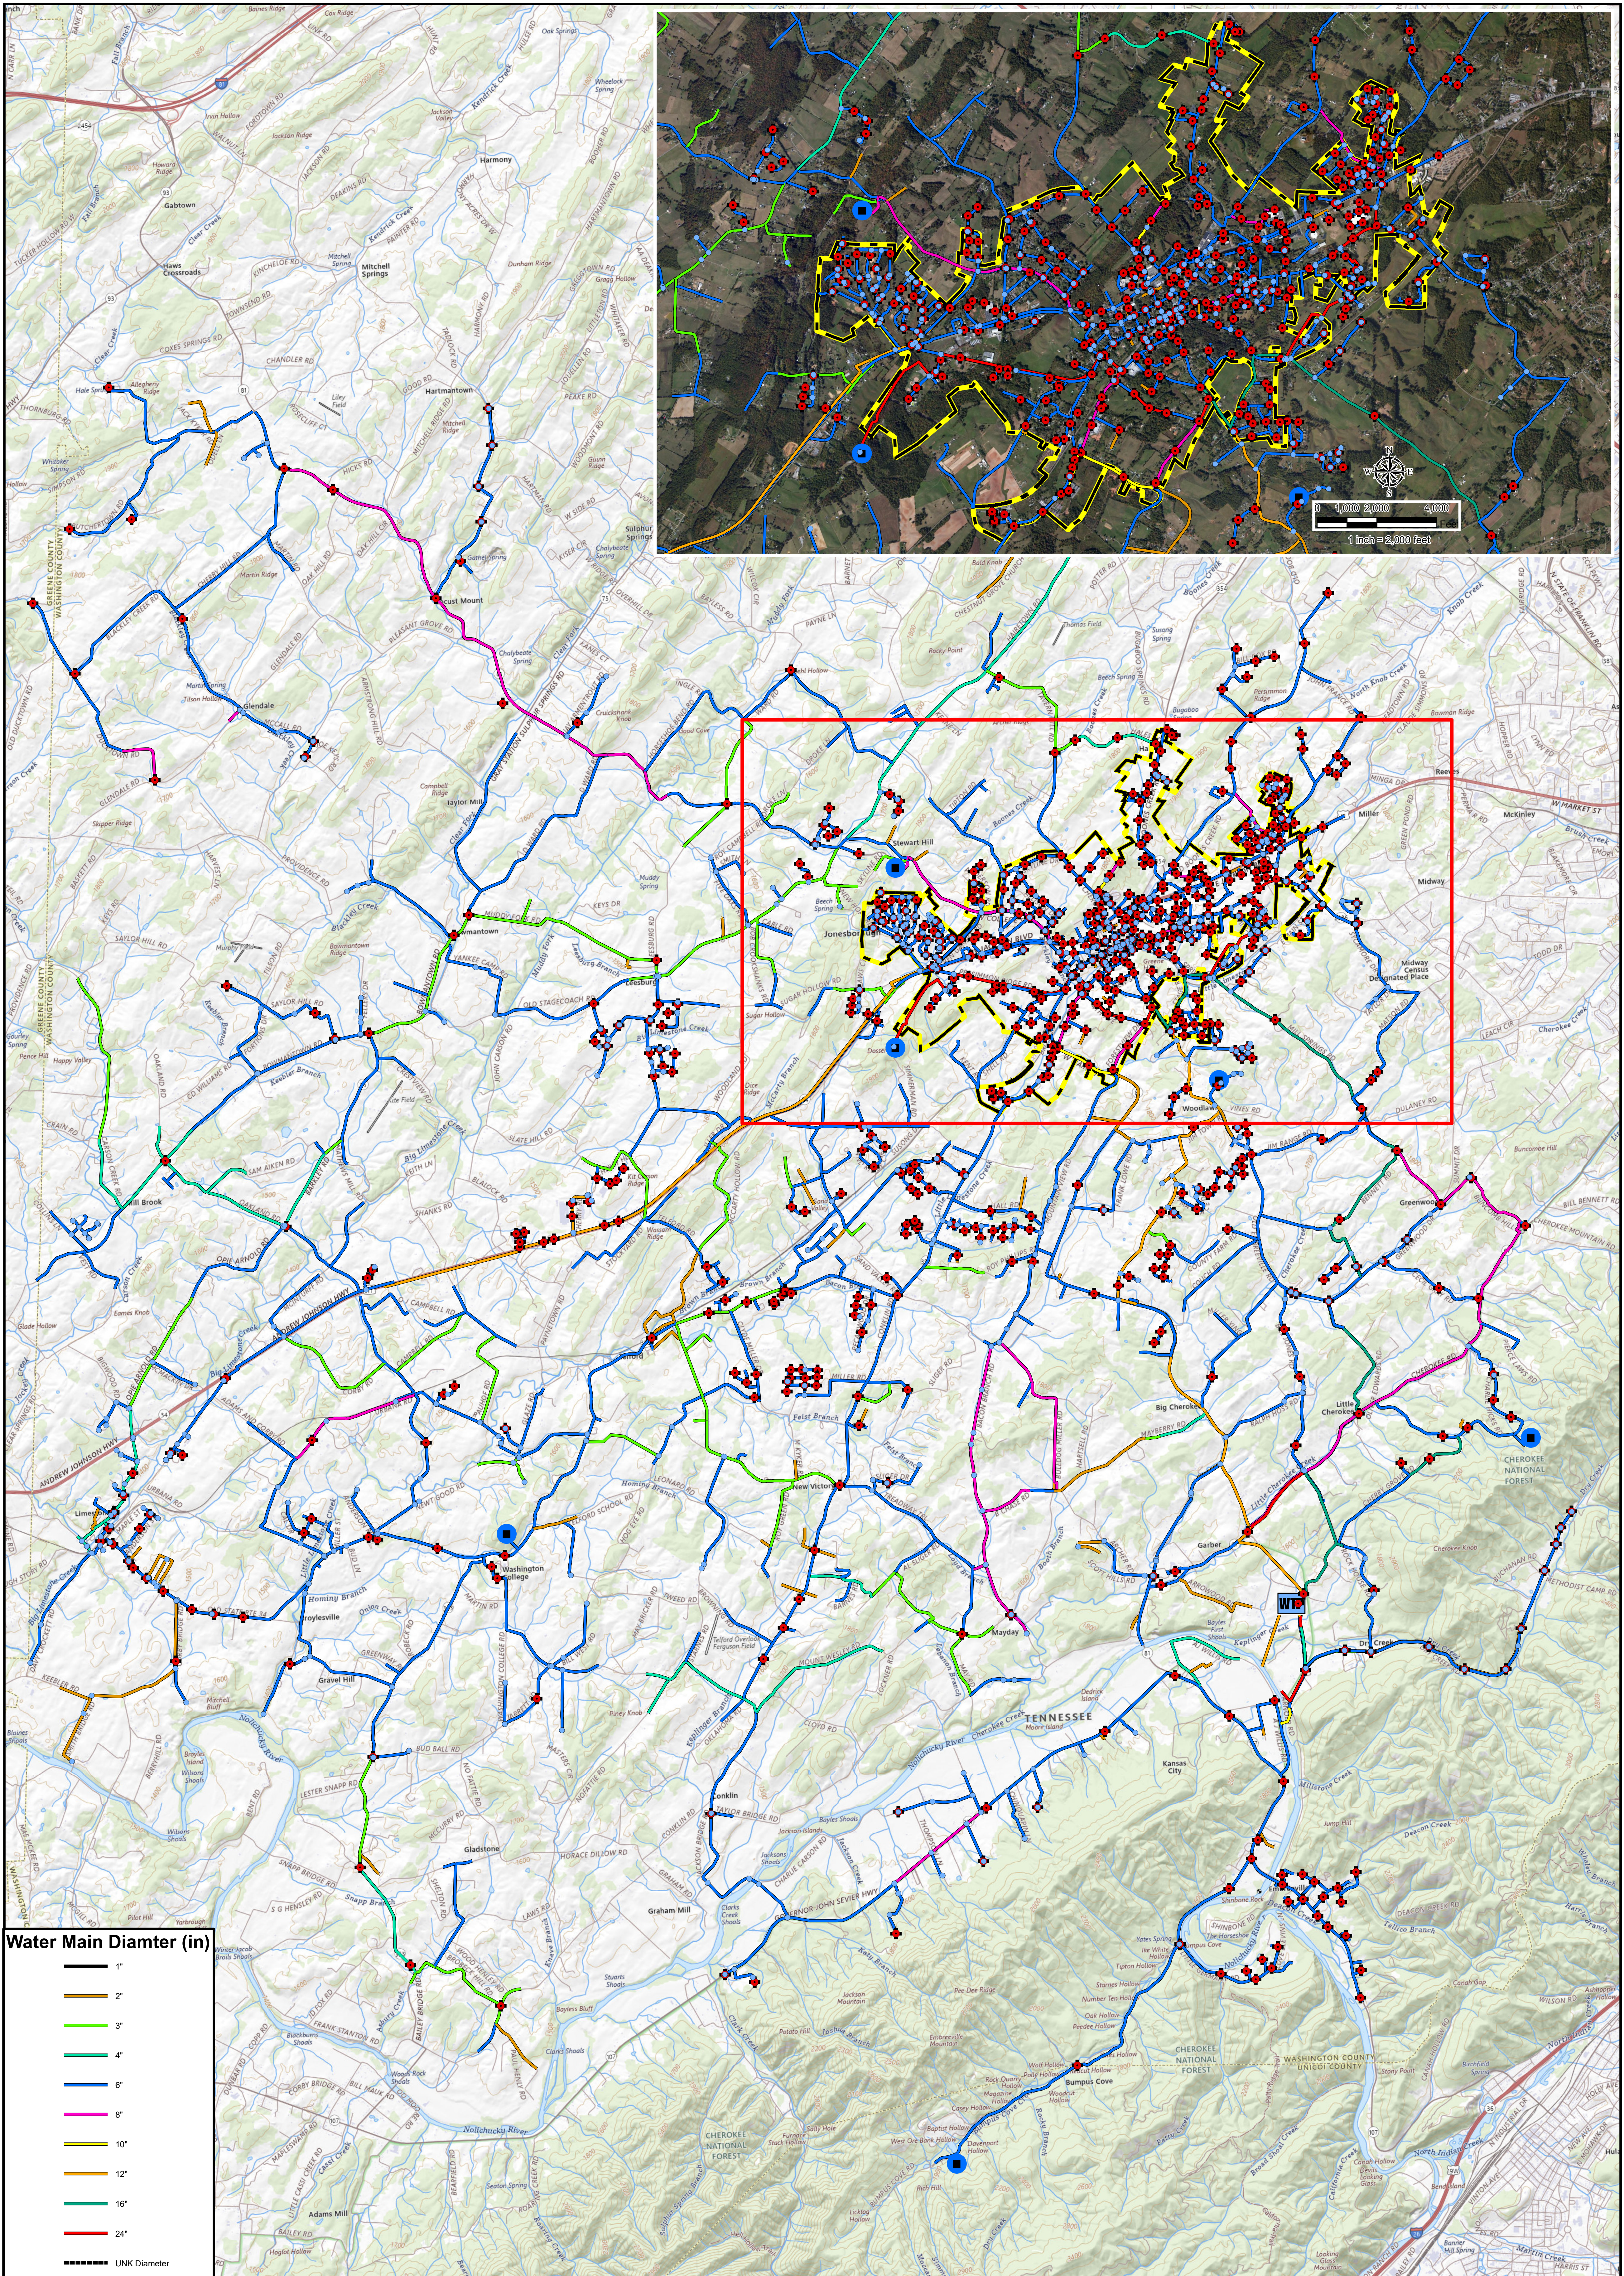

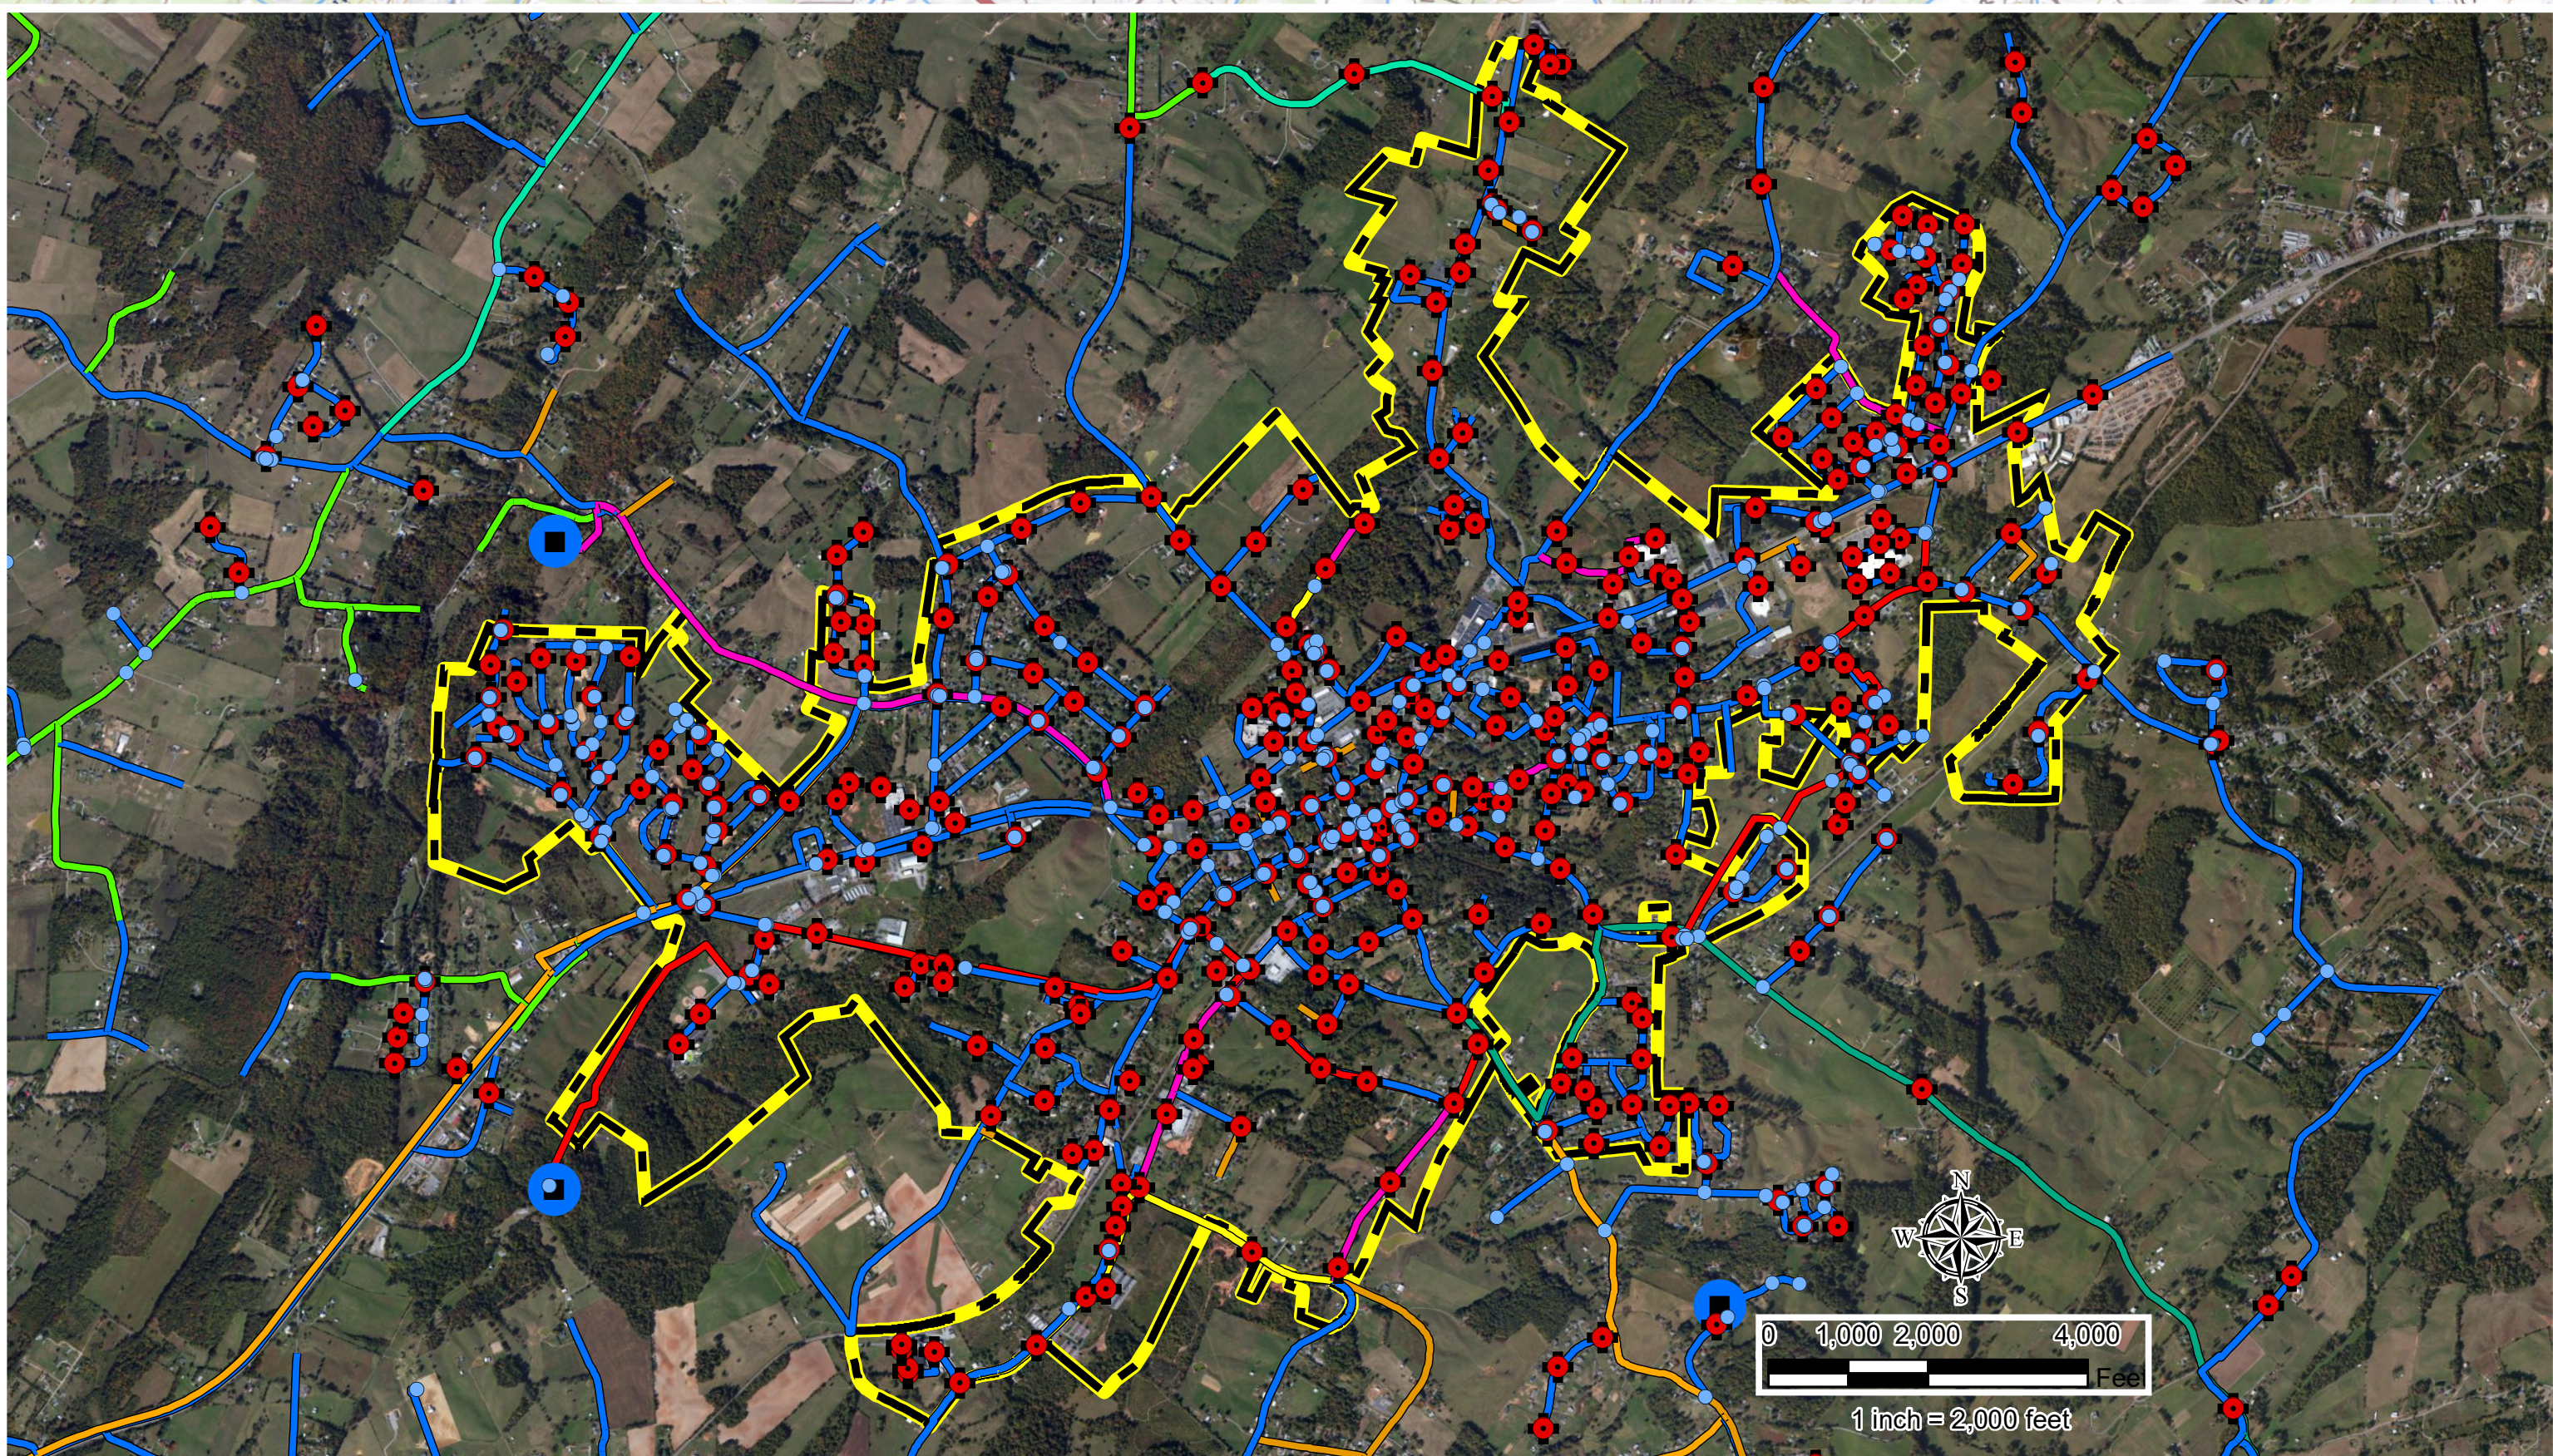


engineering | architecture | geospatial

This map and Geographic Information System (GIS) have been prepared by GRW for the use of the Town of Jonesborough, TN. ONLY Town of Jonesborough, its agents or assigns make no representations as to its accuracy. It should not be relied upon by any other person, organization or entity.

REVISIONS			
REV.	DATE	DESCRIPTION	INITIALS
No. 1	12/2023	Water System GIS Updates December 2023	DLB
No. 2	11/2024	Water System GIS Updates November 2024	DLB

Legend

- Water Fire Hydrant
- Water Valve
- Water Tank
- Water Treatment Plant
- Corporate Limits

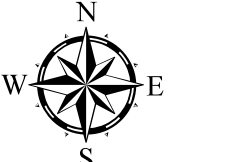

0 1,350 2,700 5,400 8,100 Feet

Scale: 1" = 2700'



Water System

Town of Jonesborough, TN

GRW Project No. 2731-014 Date: 11/15/2024