


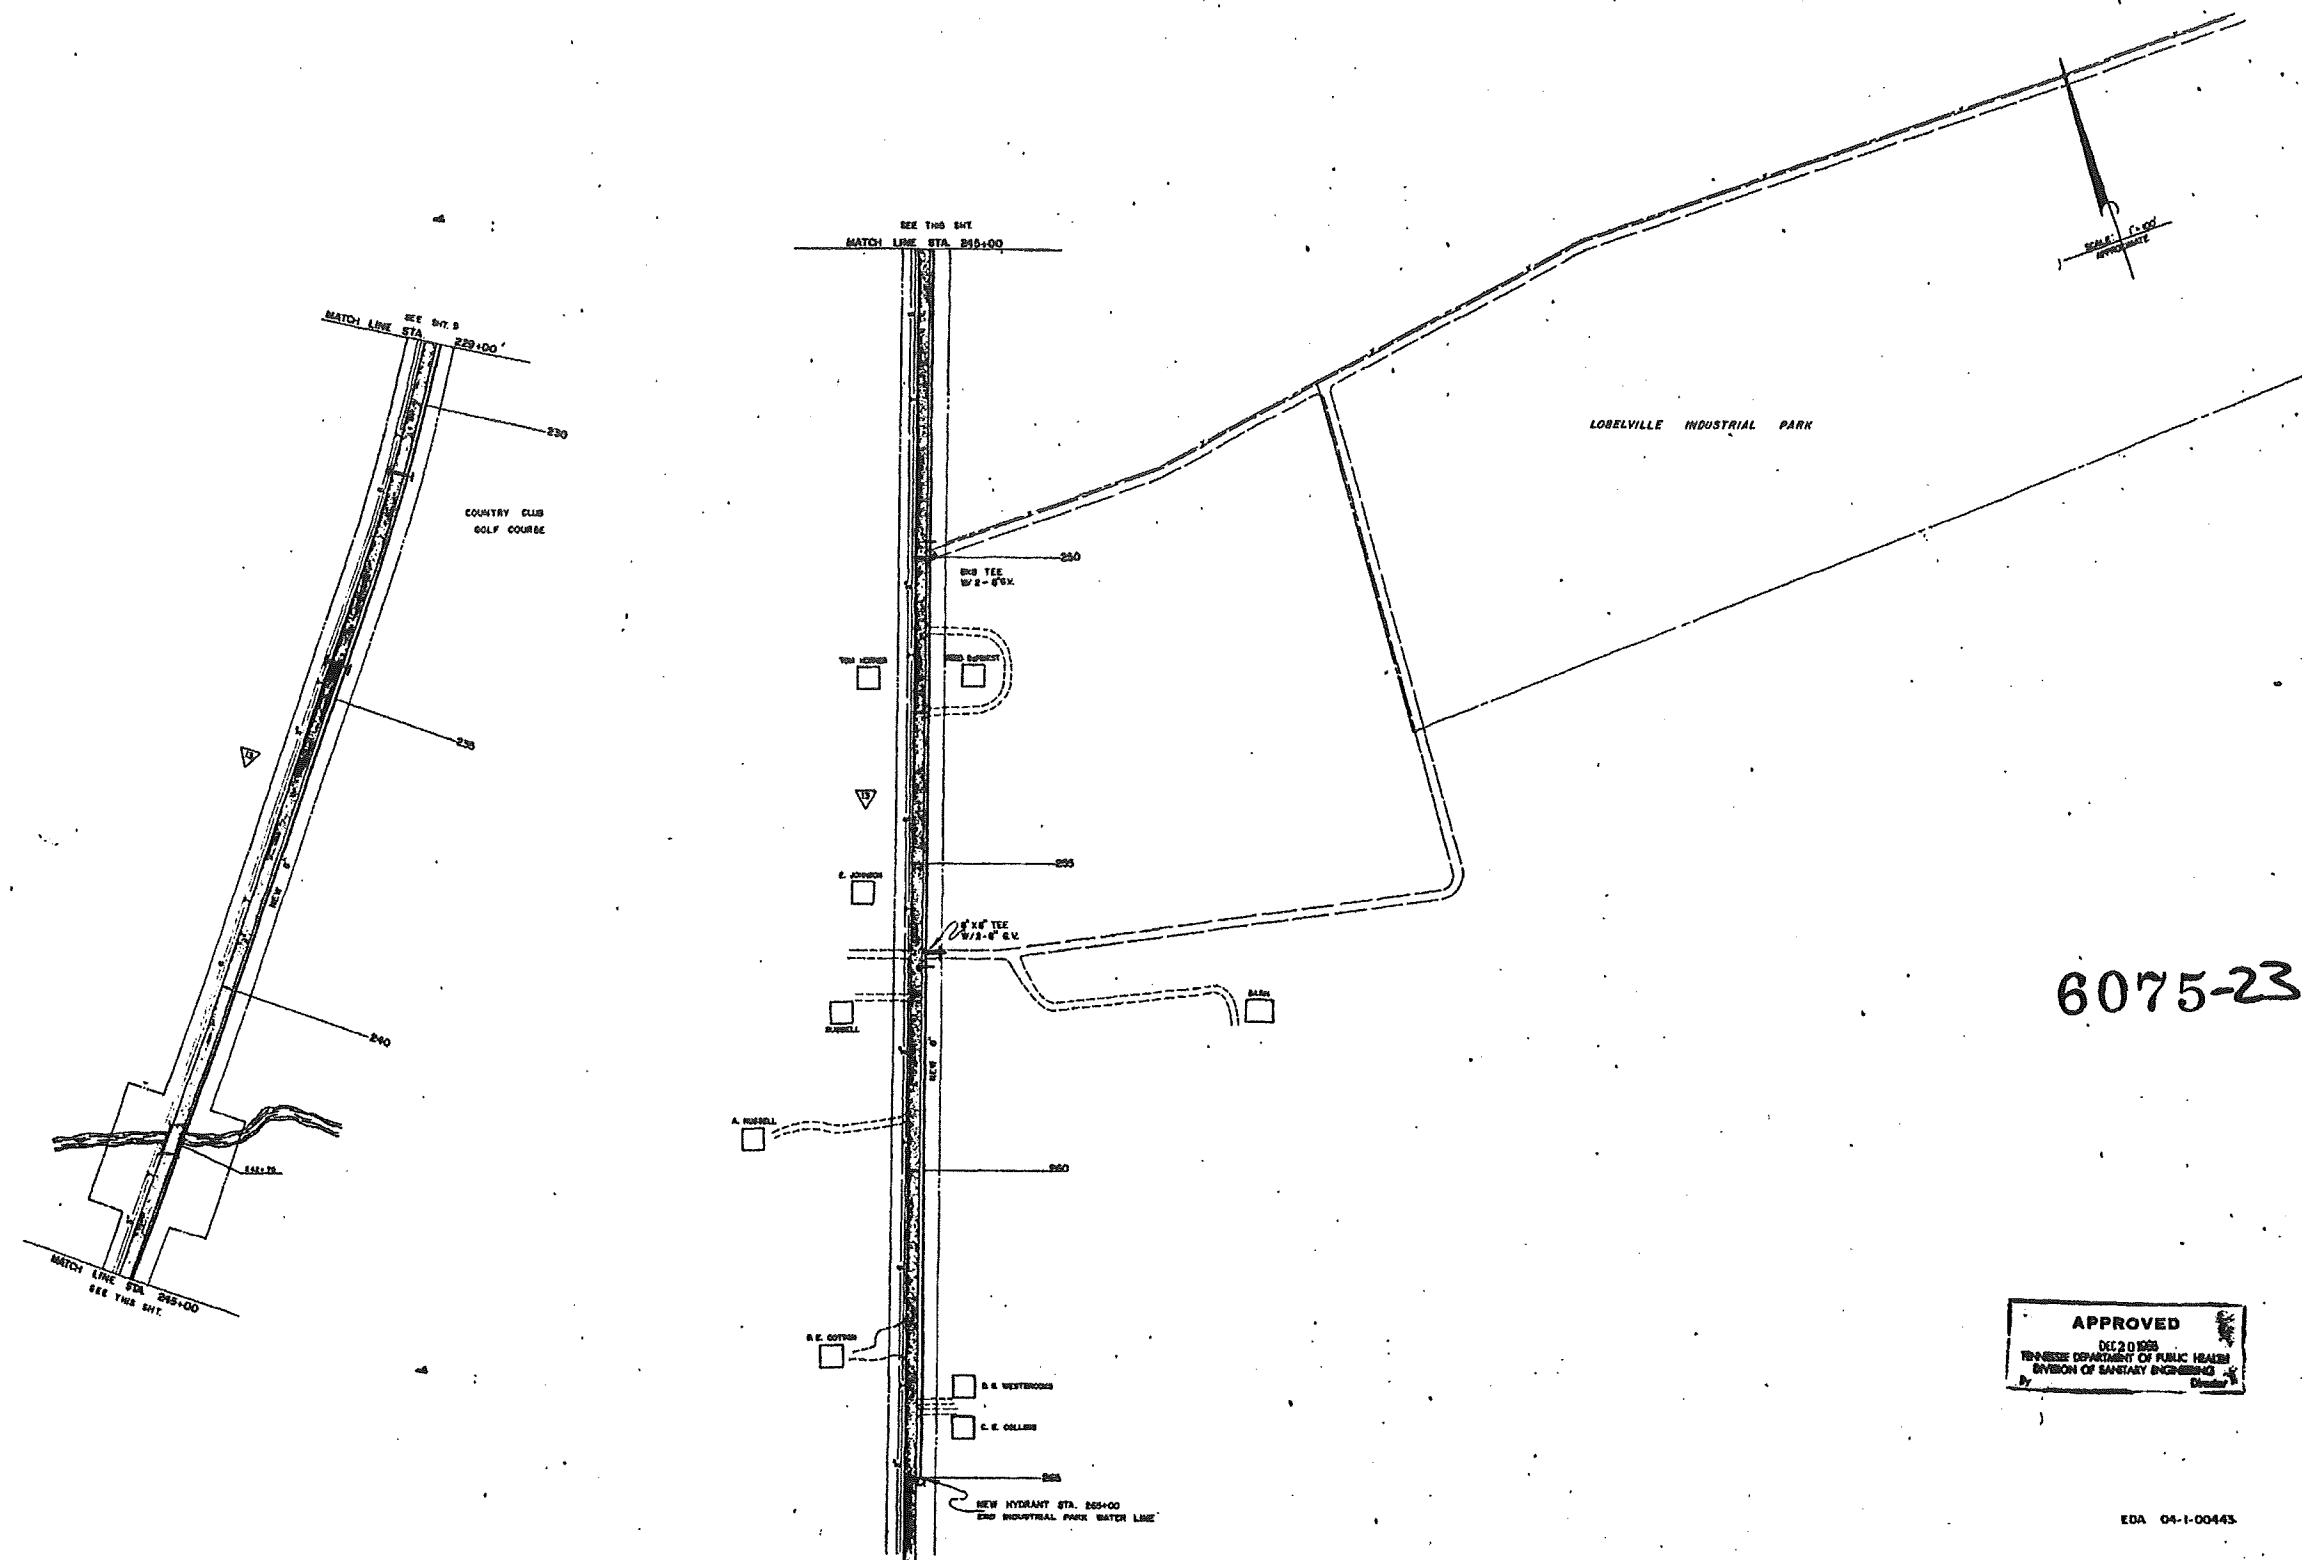

6075-23

APPROVED
 TENNESSEE DEPARTMENT OF PUBLIC HEALTH
 DIVISION OF SANITARY ENGINEERING
 By _____

EDA 04-1-00443

CITY OF LOBELVILLE TENNESSEE					
RECORD BY PRINTS			REVISIONS		
NO.	DATE	FOR	NO.	DATE	BY
1					
2					
