

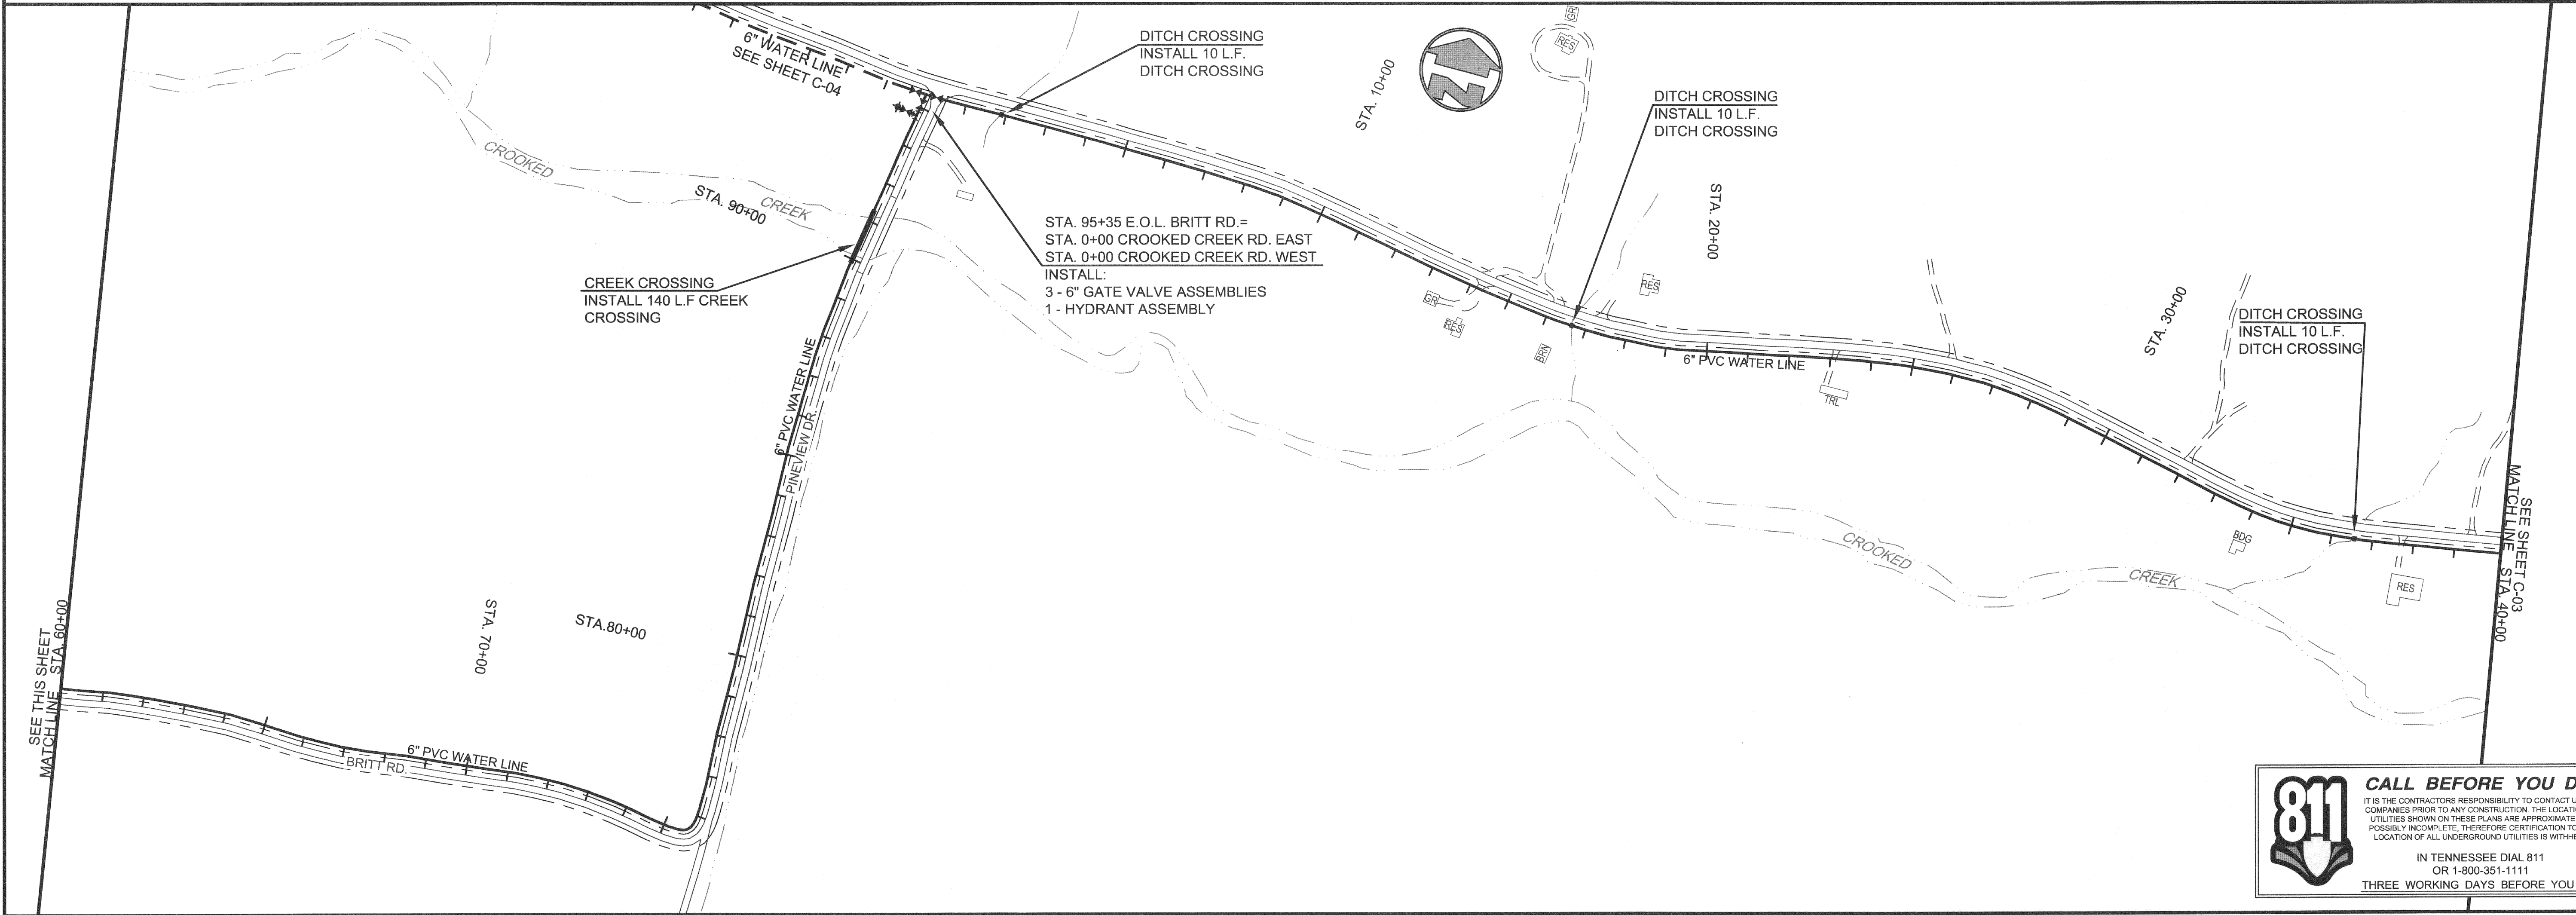


PRINTED: 8/23/2011 @ 7:47AM

FILE NAME: I:\3827-Lobelville\00-General_Eng\Working Drawings\Crooked Creek_Rd\Design Drawings\CrookedCk_C-02_C-04.dwg

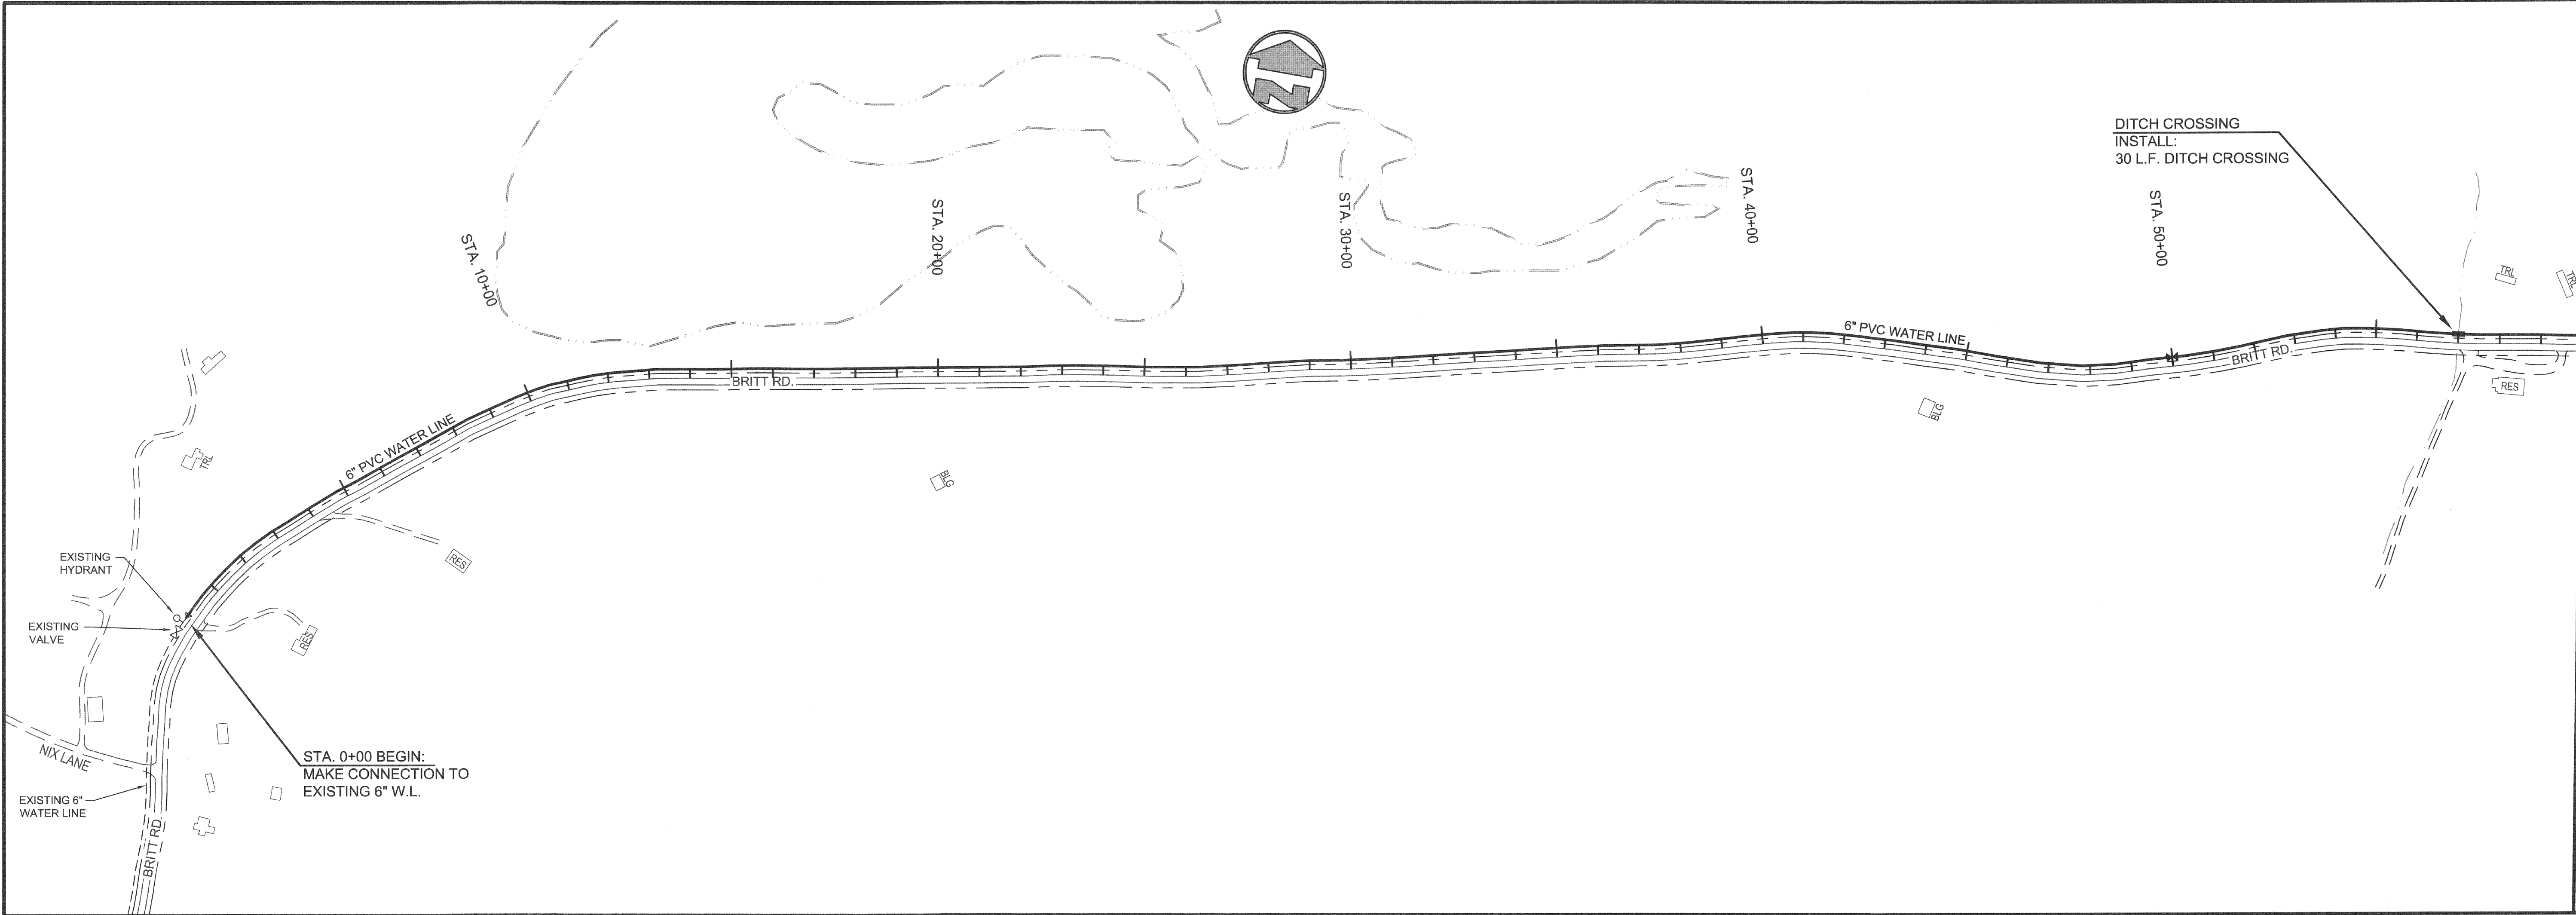


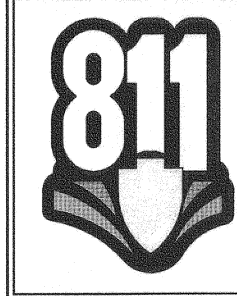

CALL BEFORE YOU DIG

IT IS THE CONTRACTORS RESPONSIBILITY TO CONTACT UTILITY COMPANIES PRIOR TO ANY CONSTRUCTION. THE LOCATION OF UTILITIES SHOWN ON THESE PLANS ARE APPROXIMATE AND POSSIBLY INCOMPLETE. THEREFORE CERTIFICATION TO THE LOCATION OF ALL UNDERGROUND UTILITIES IS WITHHELD.

IN TENNESSEE DIAL 811
OR 1-800-351-1111
THREE WORKING DAYS BEFORE YOU DIG

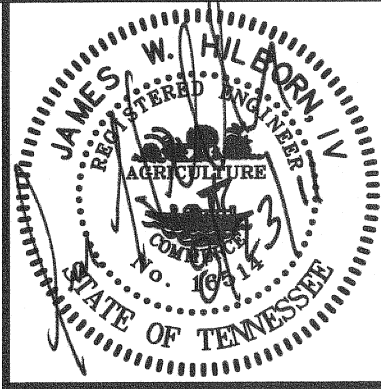

GRW PROJECT NO. 3827-00

ALL RIGHTS RESERVED.
THIS DOCUMENT IS THE PROPERTY OF
GRW. IT IS TO BE USED ONLY FOR THE
PROJECT AND SITE SPECIFICALLY
IDENTIFIED HEREIN. IT IS NOT TO BE
REPRODUCED IN WHOLE OR IN PART
FOR ANY OTHER PROJECT WITHOUT
WRITTEN PERMISSION.

GRW

ENGINEERS - ARCHITECTS - PLANNERS

www.grwtnc.com

**BRITT RD. - STA. 0+00 TO STA. 95+35 E.O.L.
CROOKED CREEK RD. WEST - STA. 0+00 TO 40+00**

WATER LINE EXTENSIONS
CITY OF LOBELVILLE, TENNESSEE

DESIGNED:		JWH	
DRAWN:		DM	
REVIEWED:		JWH	
APPROVED:		JWH	
REVISIONS			
NO.	DESCRIPTION	DATE	BY
SCALE CHECK: []		THIS MARK SHOULD MEASURE EXACTLY 1" WHEN PLOTTED	
DATE:		AUGUST 2011	
SCALE:		1" = 200'	
SHEET NO.		C-02	

STATE SUBMITTAL