


FILE NAME: 7385C-2.DWG

BURIED TELEPHONE CABLE
TEL. 1-800-351-1111, TN ONE CALL

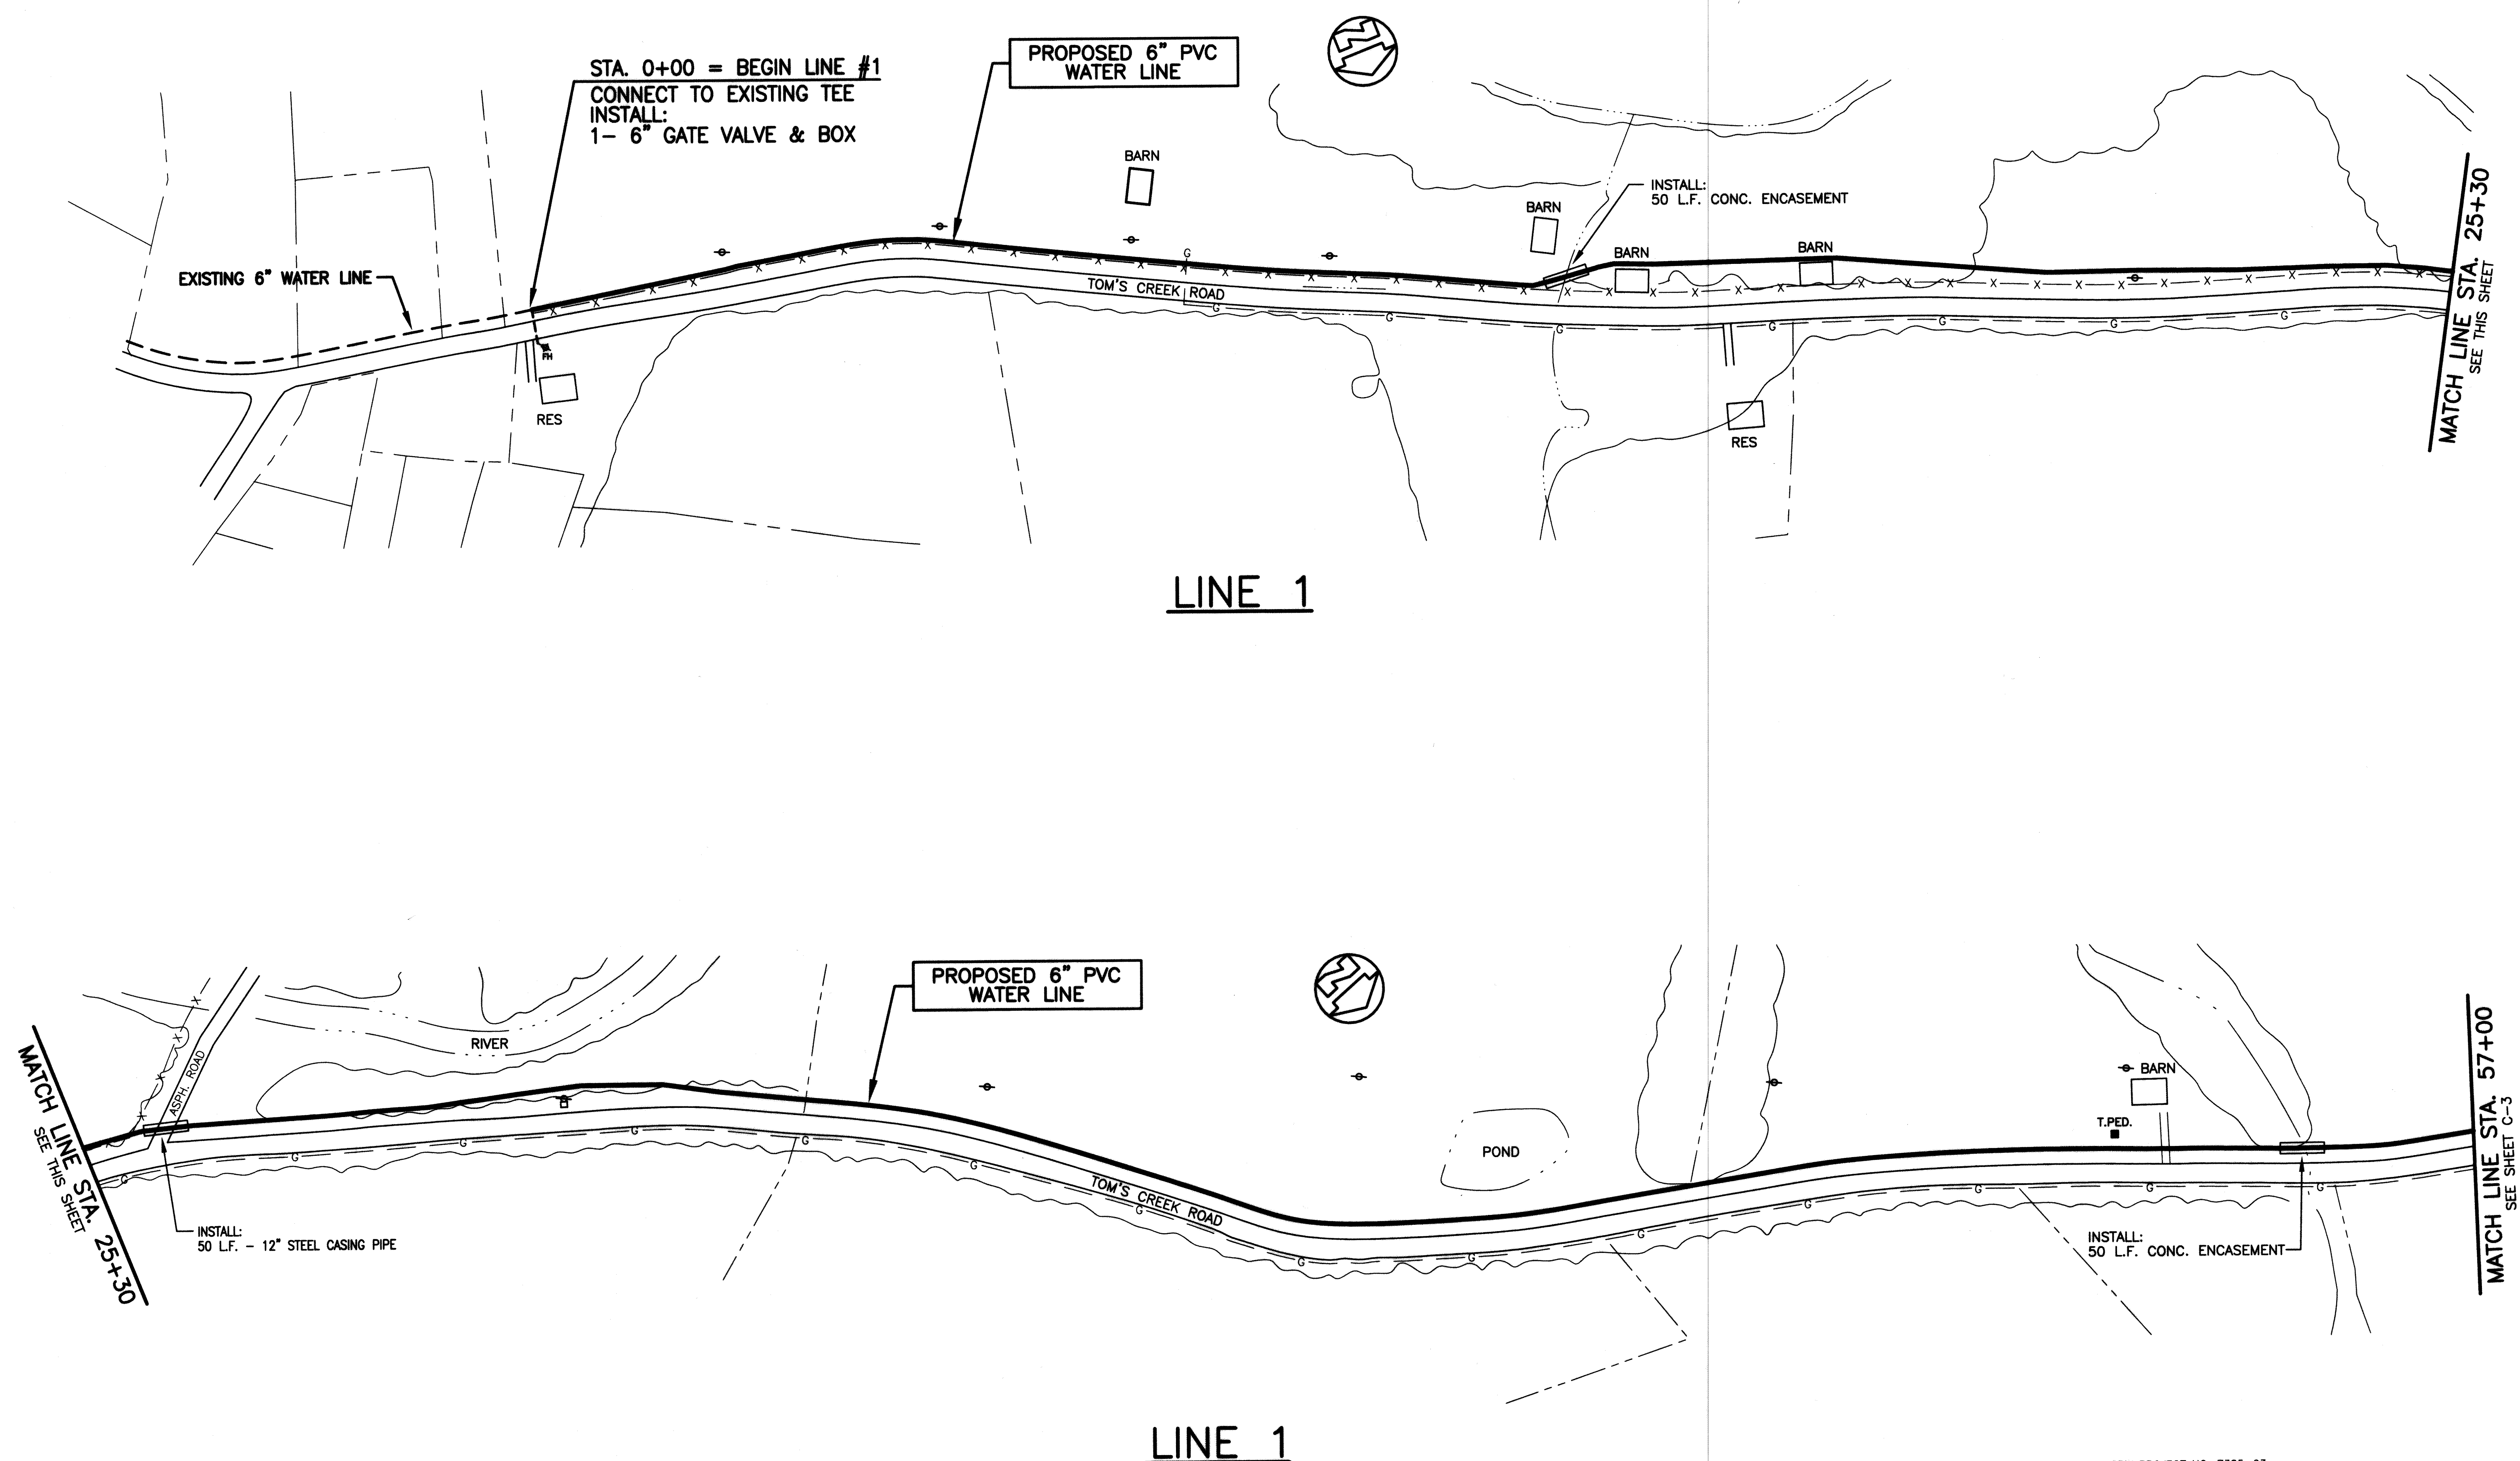

THIS DOCUMENT IS THE PROPERTY OF GRW ENGINEERS, INC. AND SHALL NOT BE REPRODUCED IN WHOLE OR IN PART OR USED FOR CONSTRUCTION OF OTHER THAN THIS SPECIFIC PROJECT WITHOUT WRITTEN PERMISSION OF GRW ENGINEERS, INC.				
NO.	DESCRIPTION	DATE	BY	
REVISIONS				

GRW PROJECT NO. 7385-03

TOM'S CREEK ROAD - 6" WATER LINE
LOBELVILLE, TENNESSEE

GRW Engineers, Inc.
Engineers, Architects, Planners
LEXINGTON LOUISVILLE NASHVILLE INDIANAPOLIS

DESIGNED: KRS
DRAWN: GAM
REVIEWED: KRS
APPROVED: JWH

DATE: OCTOBER, 1998
SCALE: 1" = 100'
SHEET NO. C-2