



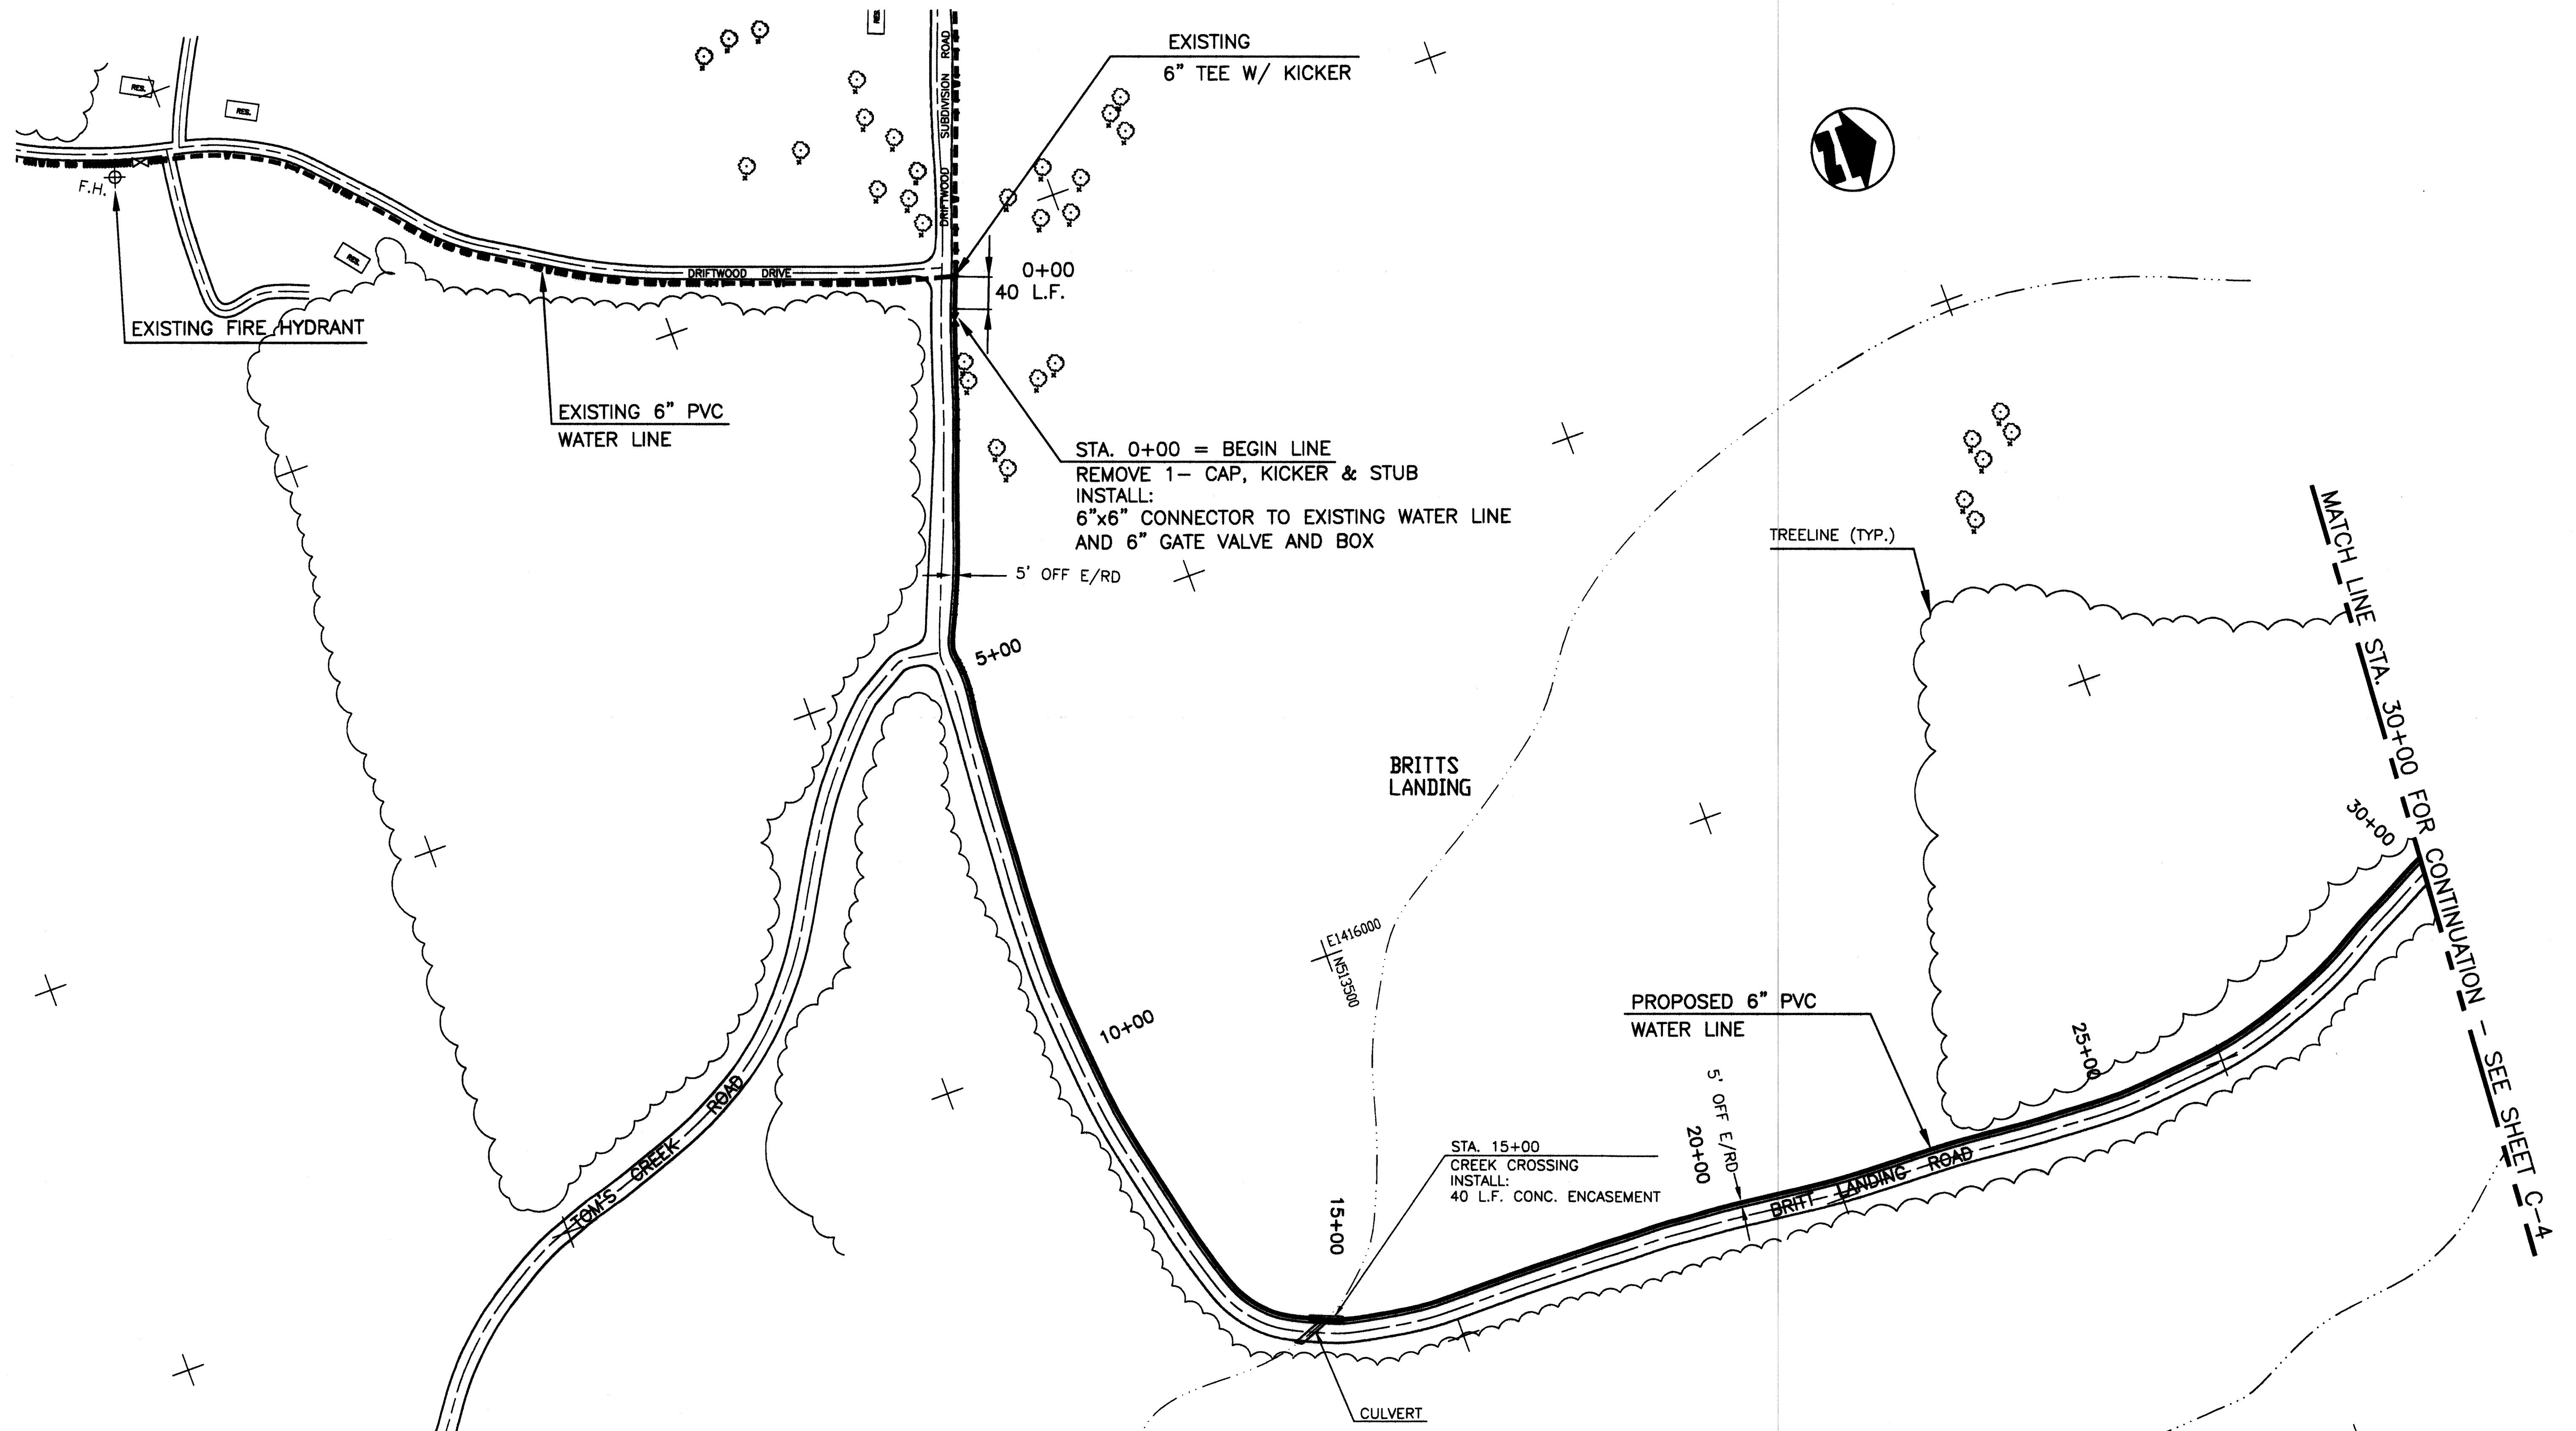

BURIED TELEPHONE CABLES AND UTILITIES
CALL: TENNESSEE ONE CALL (1-800-351-1111)

REVISIONS			
NO.	DESCRIPTION	DATE	BY

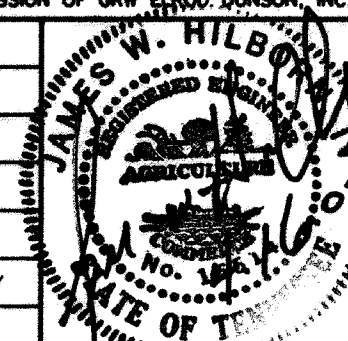

GRW PROJECT NO. 7408-04

PERRY COUNTY
LOBELVILLE, TENNESSEE
WATER LINE EXTENSION, BRITTS LANDING
PROPOSED WATER LINE

GRW
GRW Elrod Dunson, Inc.
Engineers, Architects, Planners
LEXINGTON LOUISVILLE INDIANAPOLIS
NASHVILLE KNOXVILLE

DESIGNED: JWH	DATE: APRIL, 2002
DRAWN: DLT	SCALE: AS NOTED
REVIEWED: KRS	SHEET NO.
APPROVED: JWH	C-3