




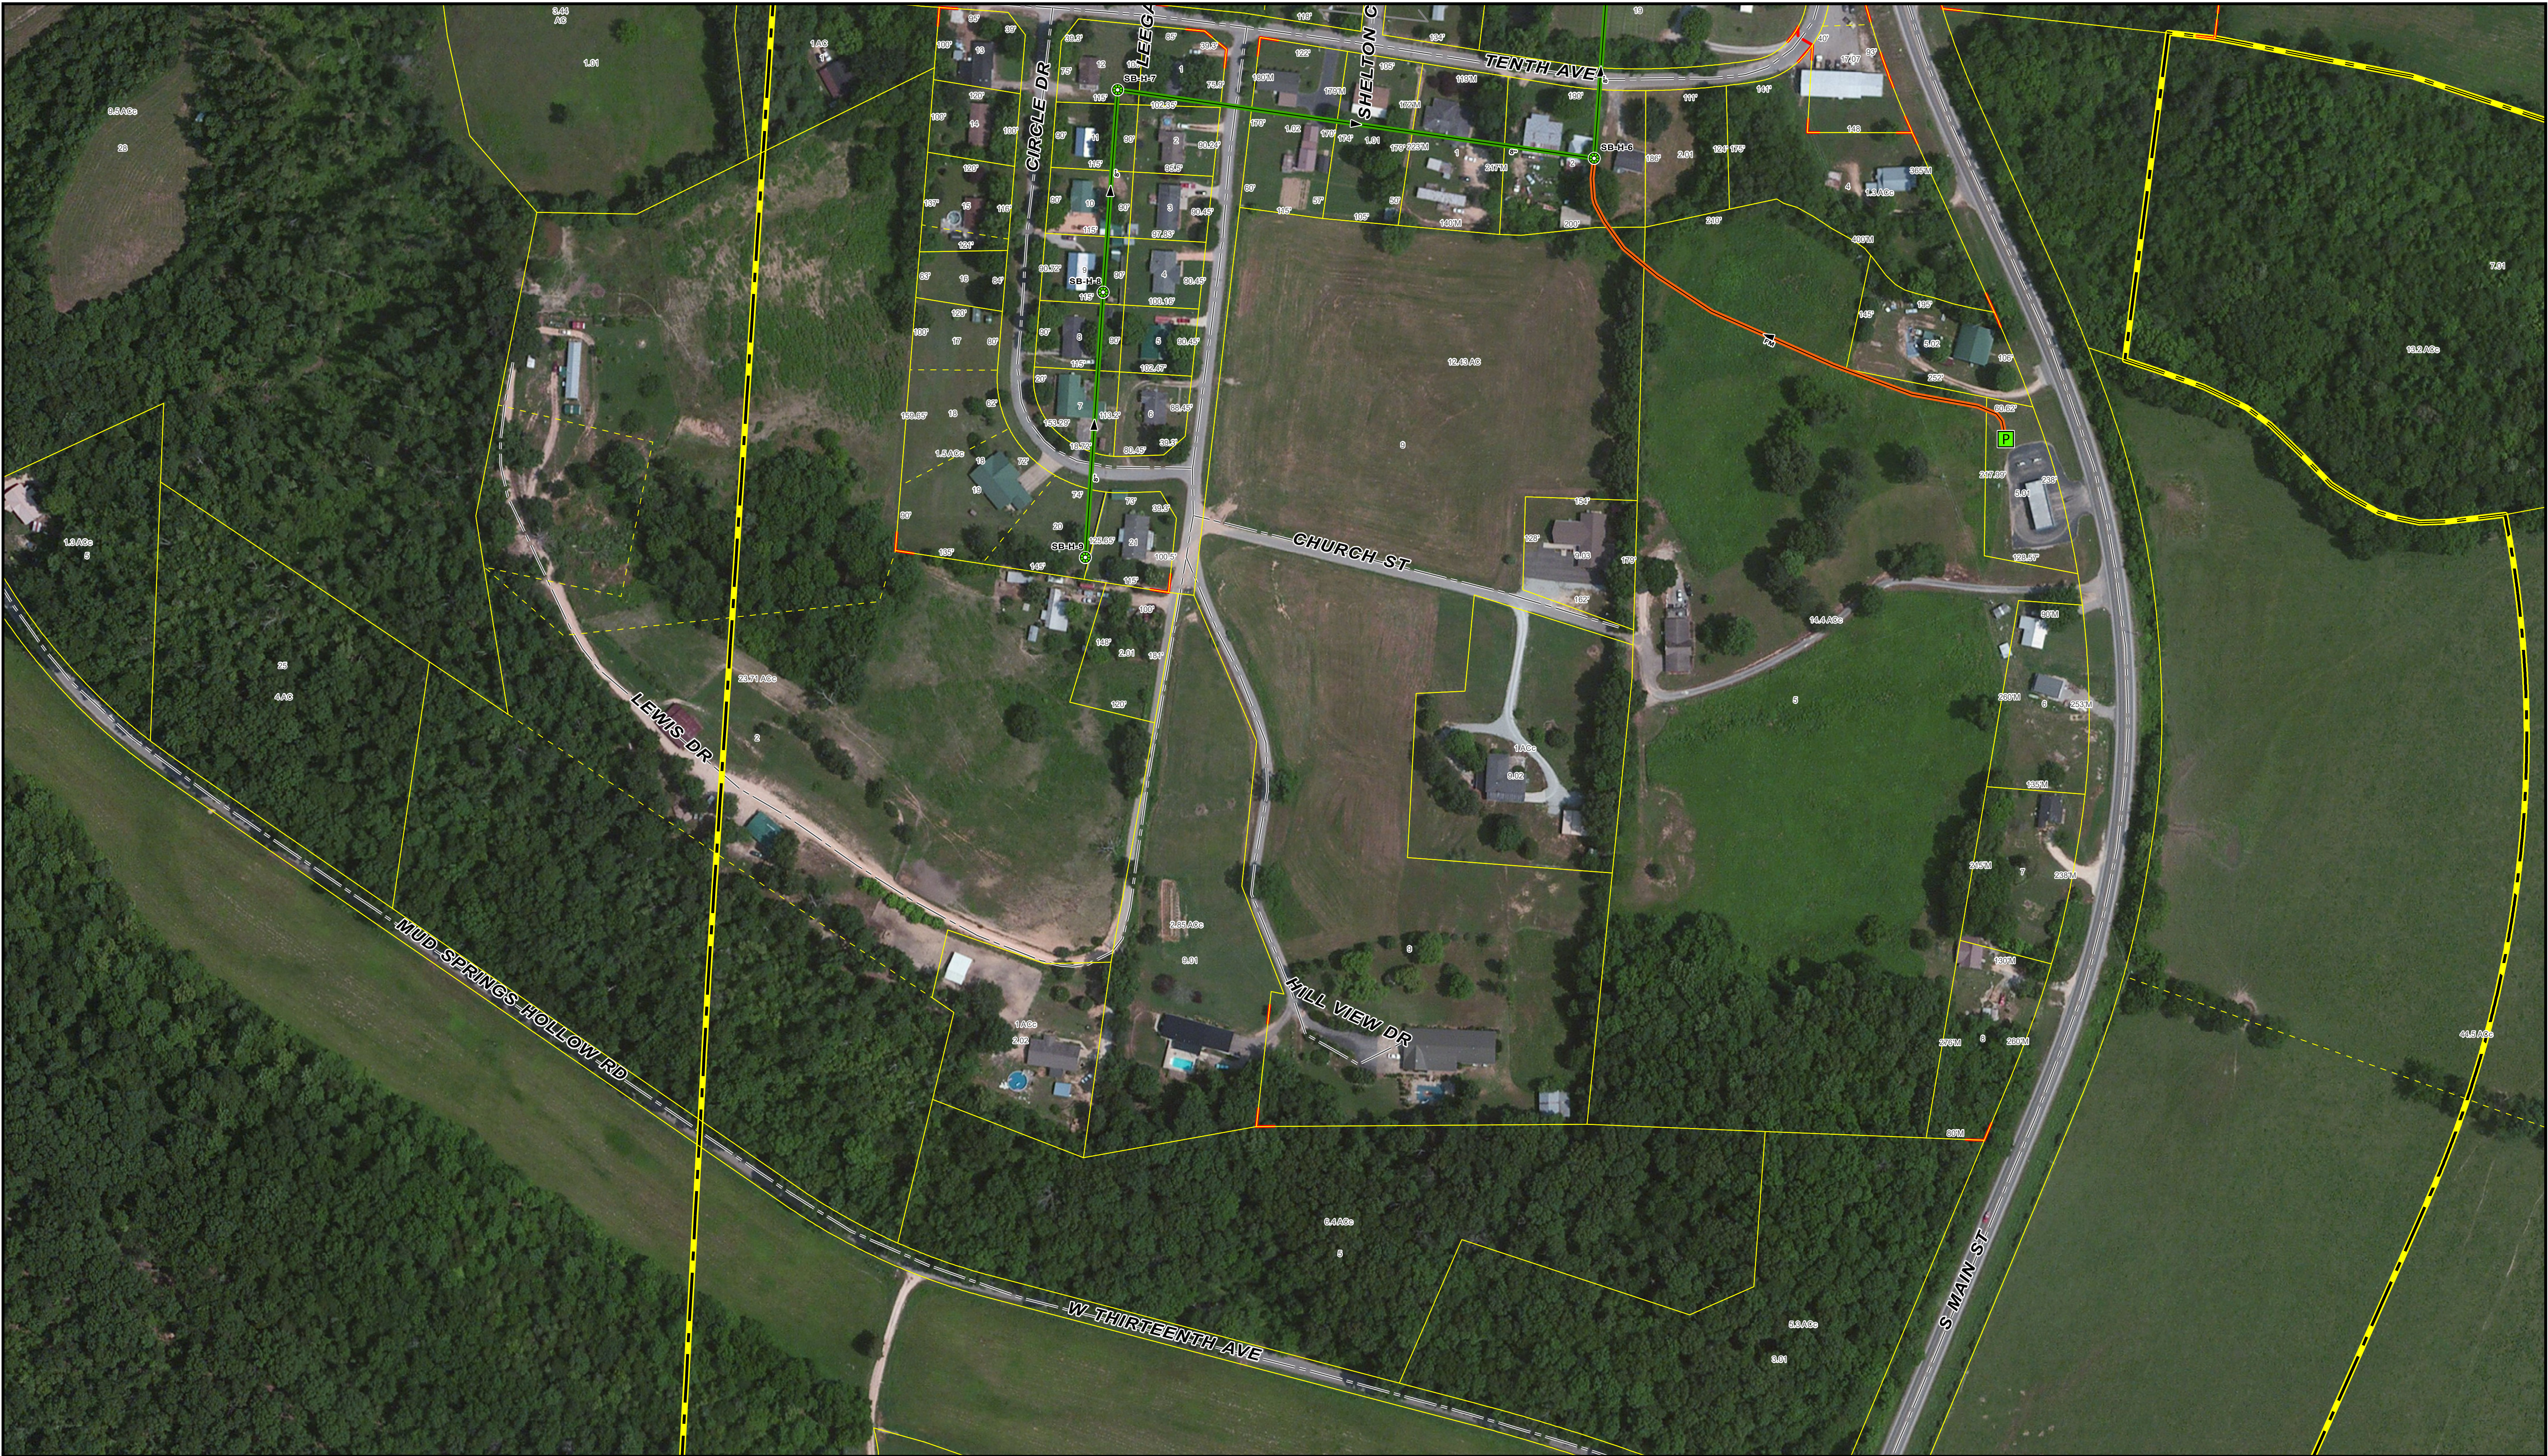

REVISIONS			
REV.	DATE	DESCRIPTION	INITIALS

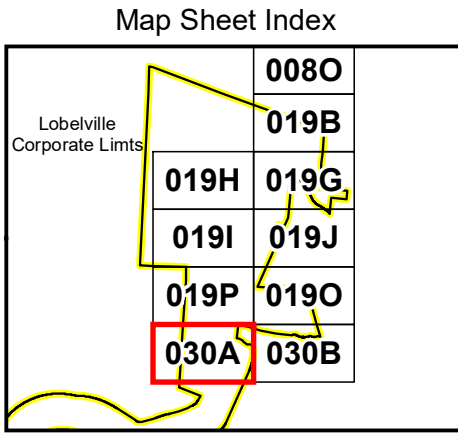

- Legend**
- Pump Station
 - Manhole
 - Treatment Plant
 - Force Main
 - Gravity Main
 - Outfall
 - Road Centerline
 - Miscellaneous Features
 - Corporate Limit
 - Sewer Bore
 - Sewer Casing

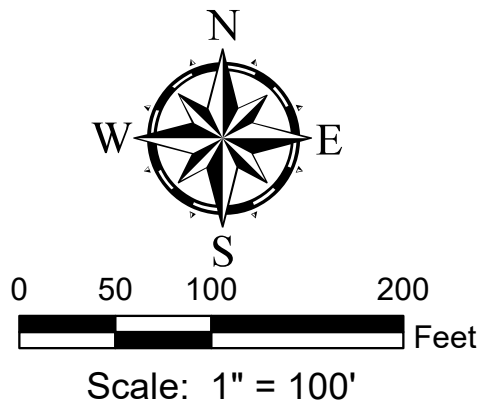


engineering | architecture | geospatial
This map and Geographic Information System (GIS) have been prepared by GRW for the use of the Town of Lobelville ONLY. The Town of Lobelville, its agents or assigns, make no representations as to its accuracy. It should not be relied upon by any other person, organization or entity.
GRW Project No. 2804-001