



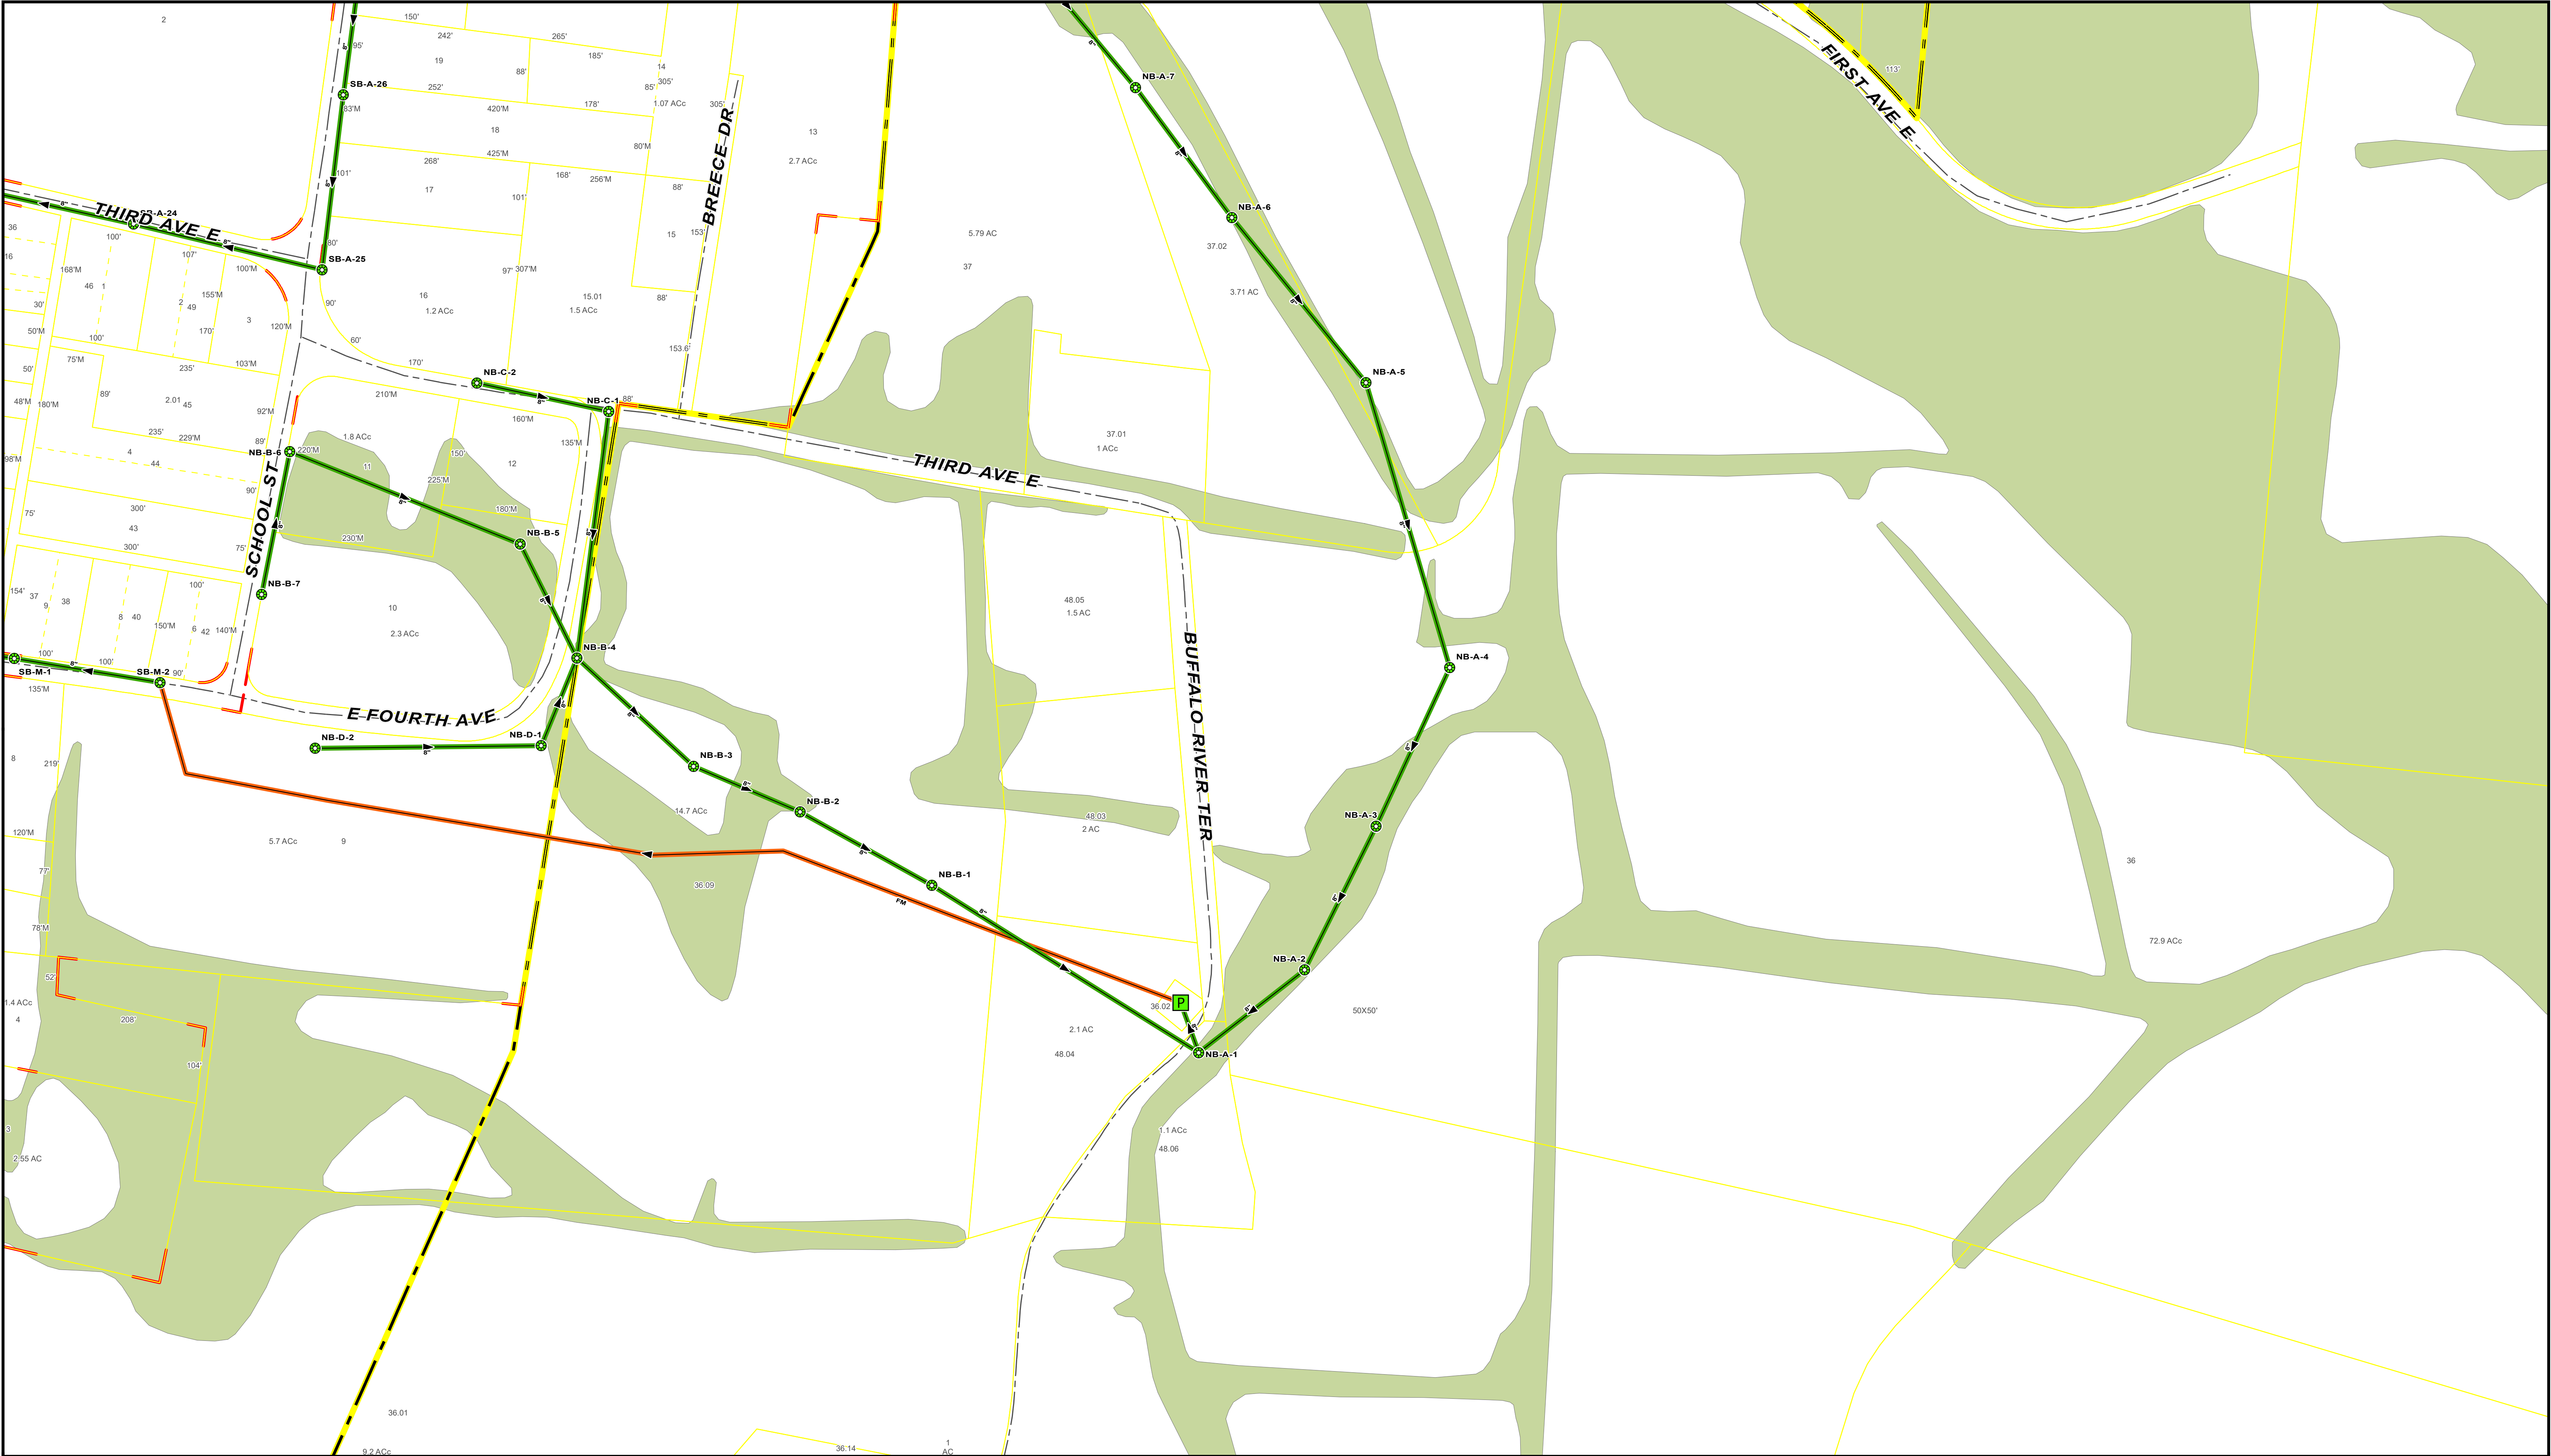

REVISIONS			
REV.	DATE	DESCRIPTION	INITIALS

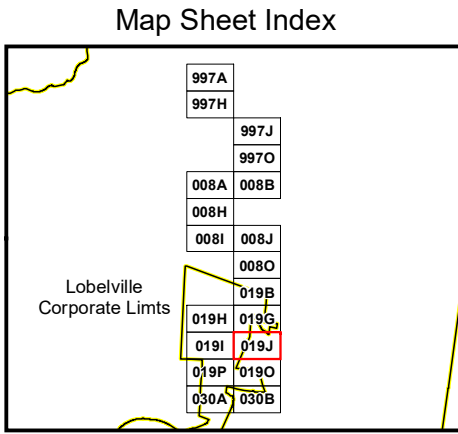

- Pump Station

Manhole

Treatment Plant
- Force Main

Gravity Main


Outfall
- Road Centerline

Miscellaneous Features

Corporate Limit
- Trees

Sewer Bore

Sewer Casing

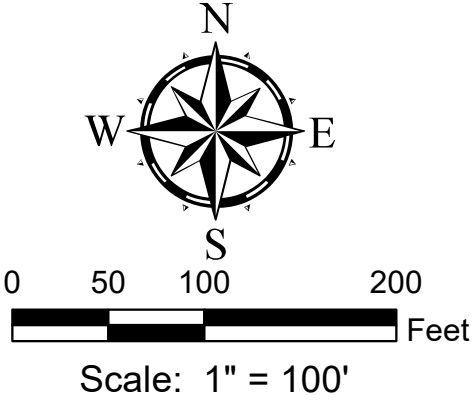

GRW
engineering | architecture | geospatial
This map and Geographic Information System (GIS) have been prepared by GRW for the use of the Town of Lobelville ONLY. The Town of Lobelville, it's agents or assigns, make no representations as to it's accuracy. It should not be relied upon by any other person, organization or entity.
GRW Project No. 2804-001