



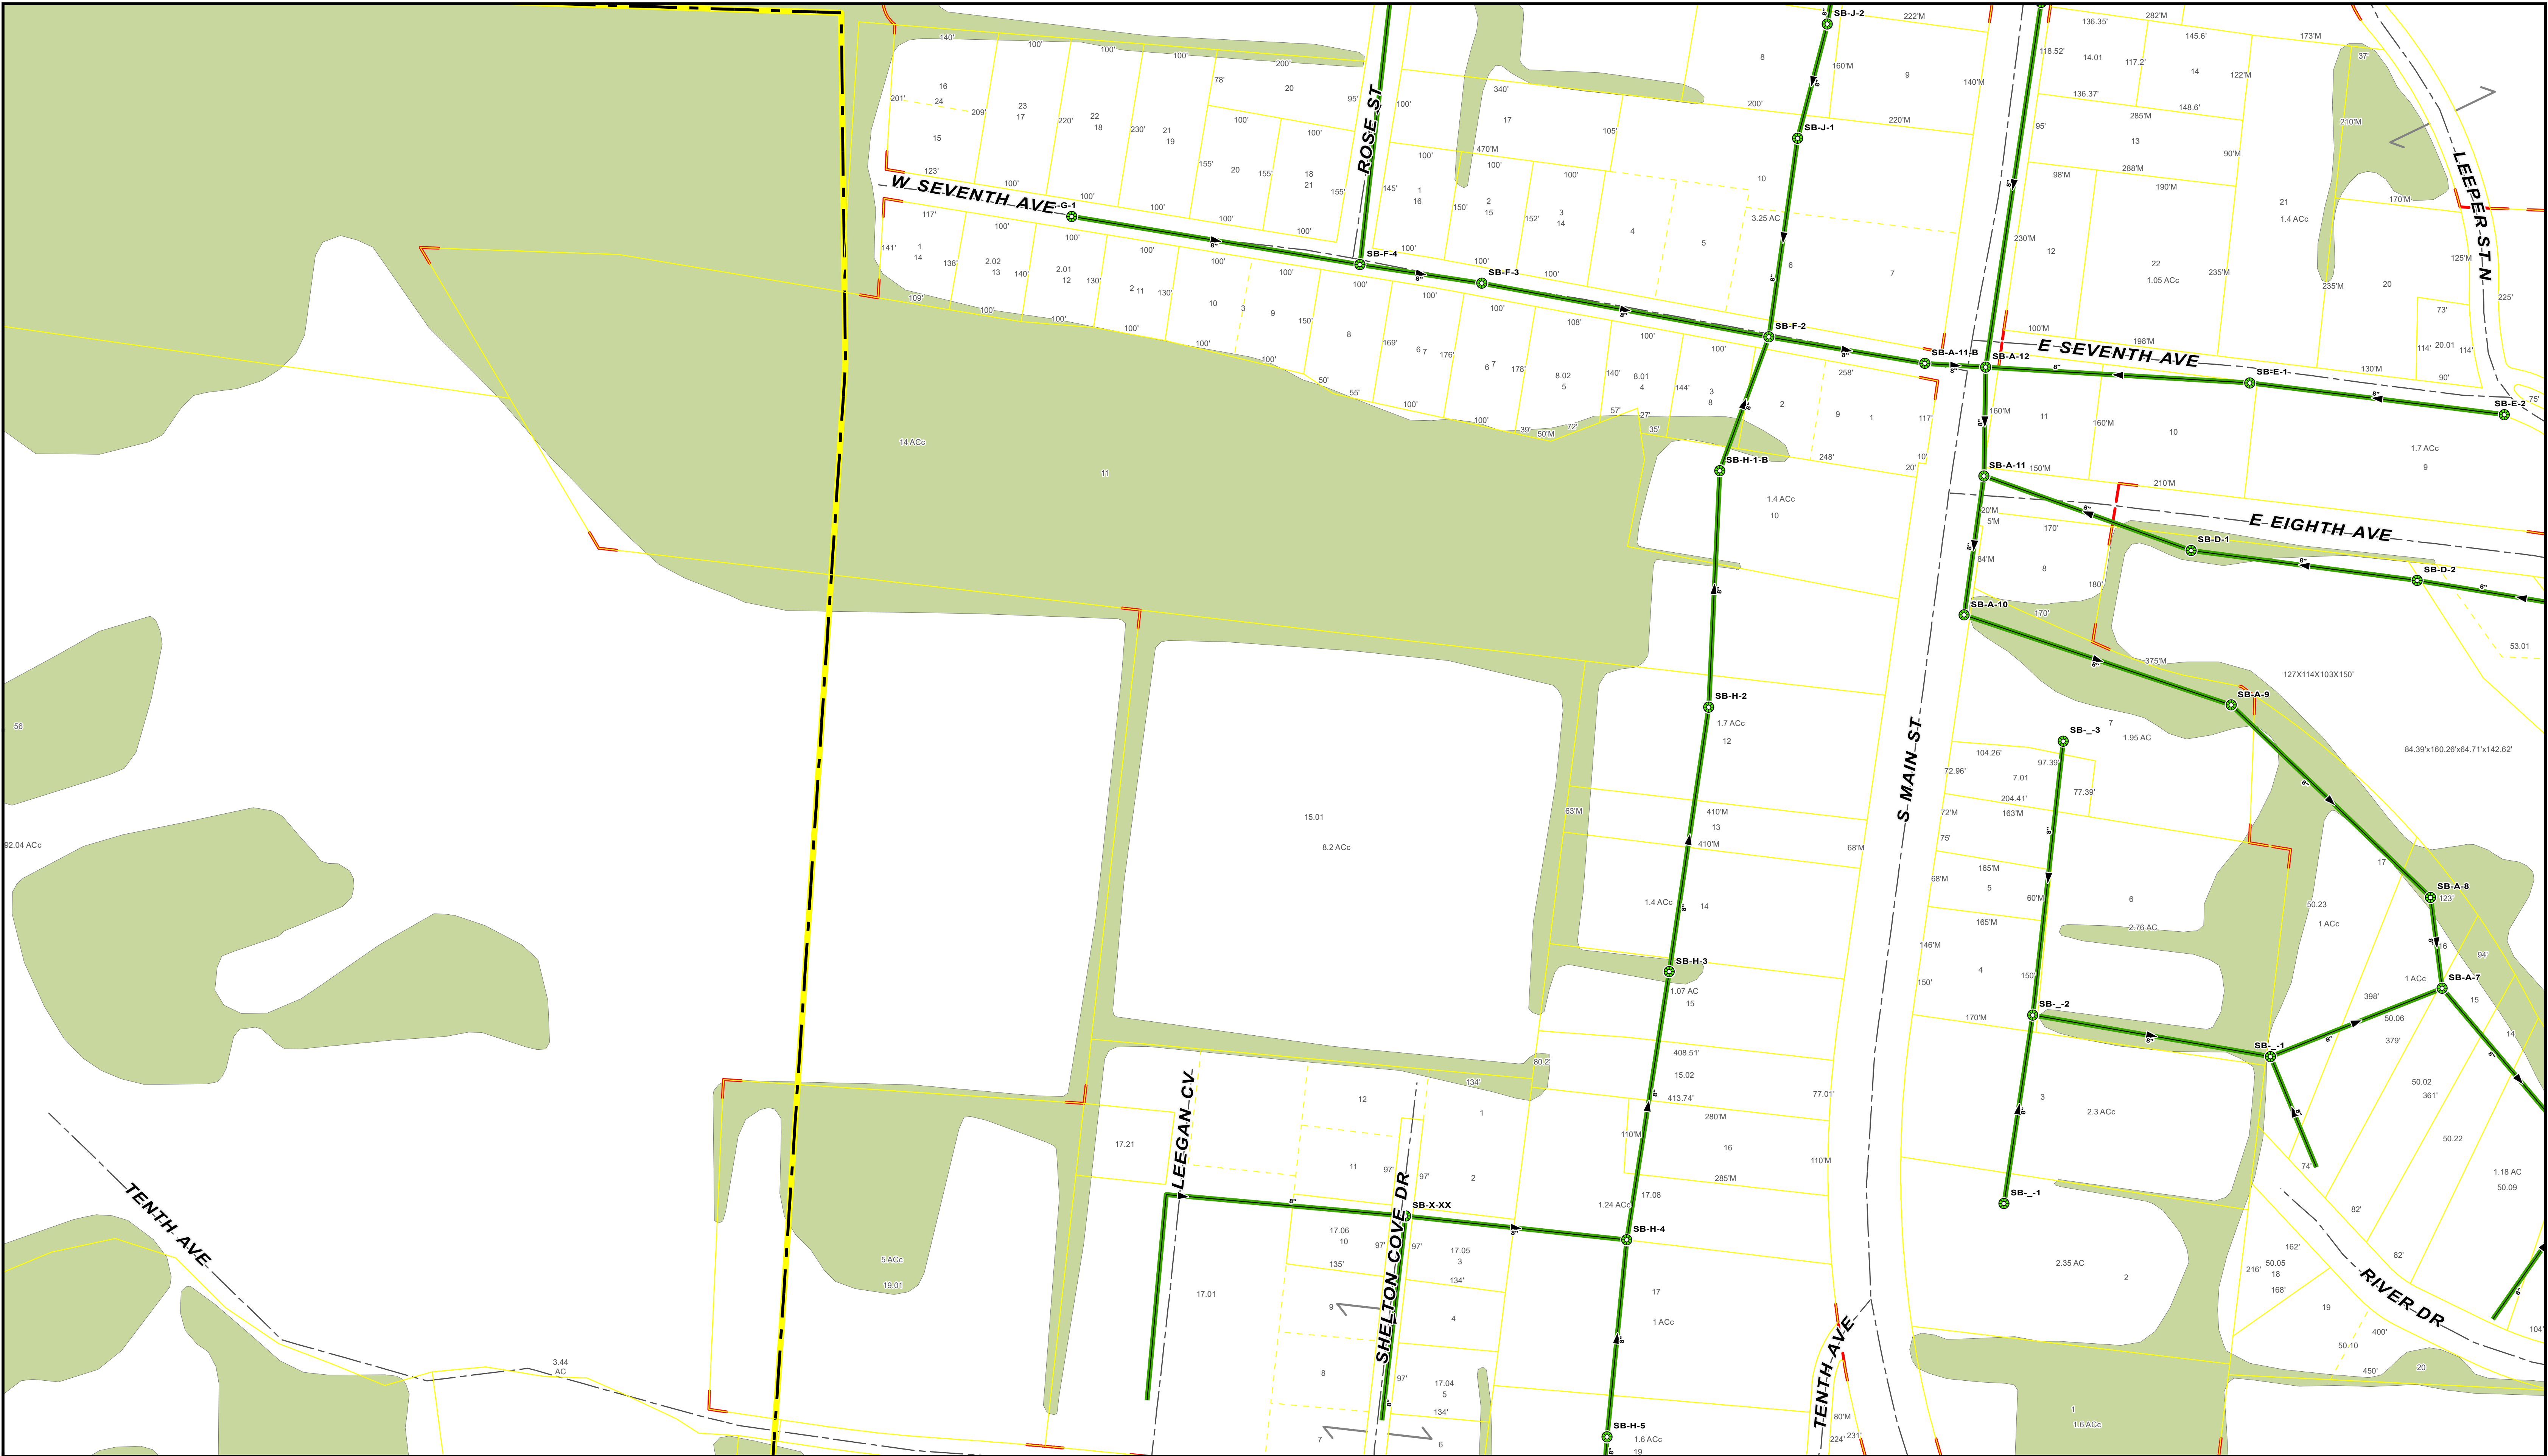

REVISIONS			
REV.	DATE	DESCRIPTION	INITIALS

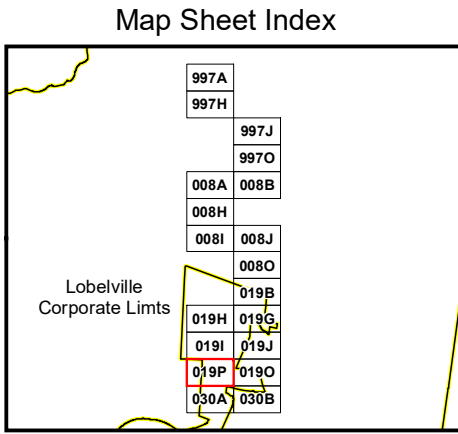

- Pump Station

Manhole

Treatment Plant
- Force Main

Gravity Main


Outfall
- Road Centerline

Miscellaneous Features

Corporate Limit
- Trees

Sewer Bore

Sewer Casing

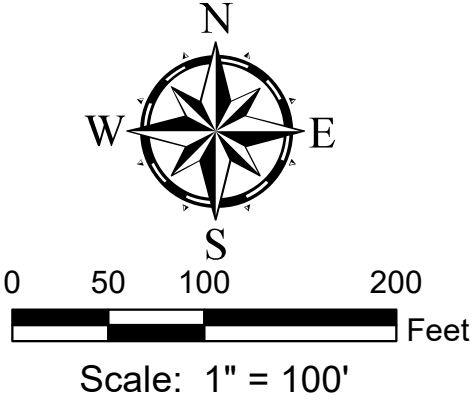

GRW
engineering | architecture | geospatial

This map and Geographic Information System (GIS) have been prepared by GRW for the use of the Town of Lobelville ONLY. The Town of Lobelville, its agents or assigns, make no representations as to its accuracy. It should not be relied upon by any other person, organization or entity.

GRW Project No. 2804-001

Sanitary Sewer System
Lobelville, Tennessee
Map Sheet 13 of 19

Date: 2/25/2025